





FRONT ELEVATION

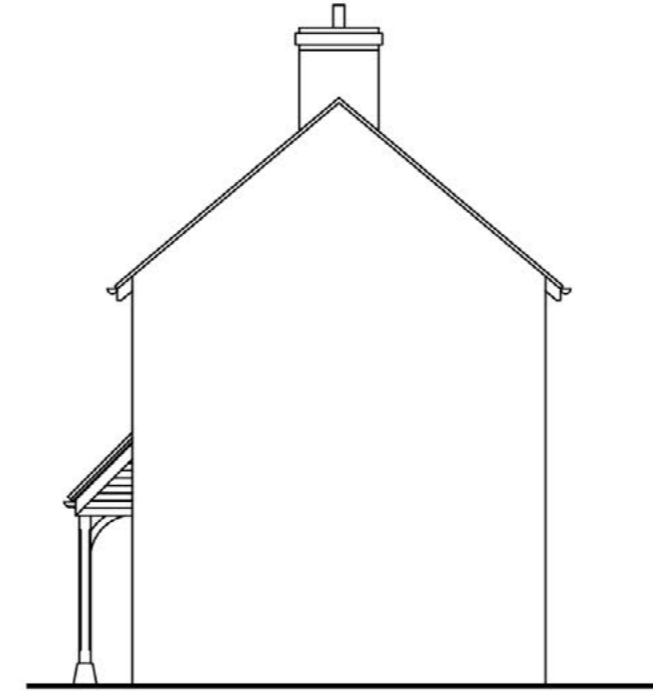

SIDE ELEVATION

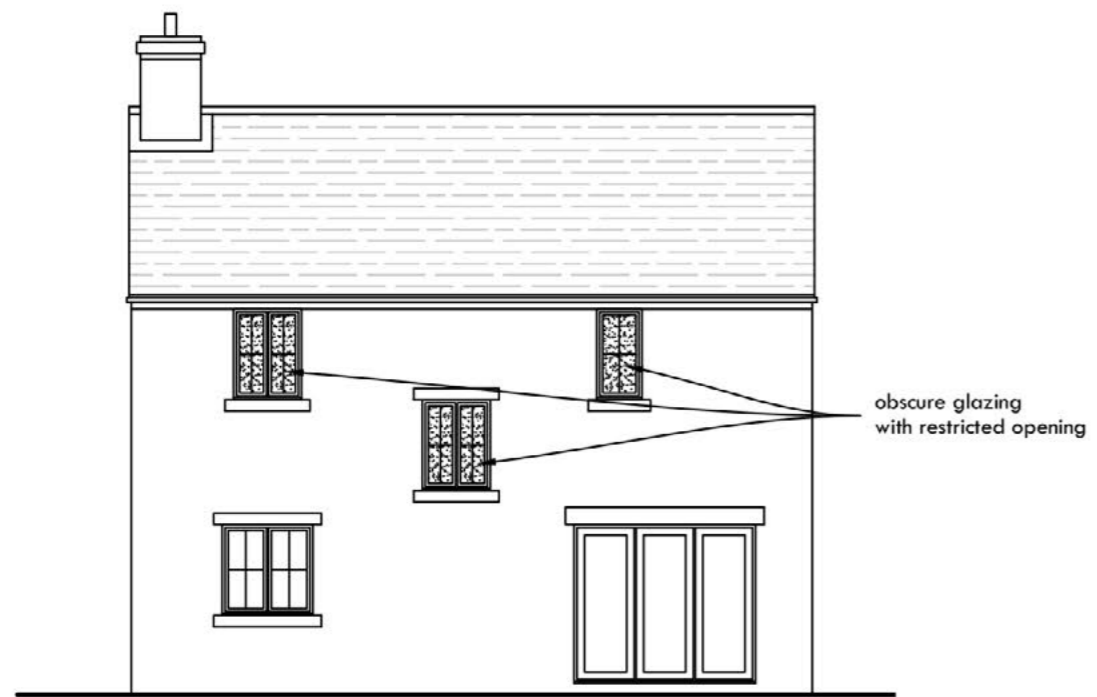

REAR ELEVATION



SIDE ELEVATION



REV.	DATE	DESCRIPTION
E	OCT 22	Glazing note
D	MAY 22	Plot numbering
C	MAY 22	Window alteration
B	APR 22	Revised layout
A	FEB 22	Revised site plan, Plot 4 detached

<b>MGL DESIGN ASSOCIATES</b>	
CLIENT: BURRINGTON ESTATES	
PROJECT TITLE: HEMPTON ROAD, DEDDINGTON, PHASE 2	
DRAWING TITLE: <b>PLOT 26</b> ELEVATIONS AS PROPOSED	
SCALE: 1:100 @A3	DATE: October 22
DWG NO.: 201-P629	REVISION: E