




PLOT 31
FRONT ELEVATION

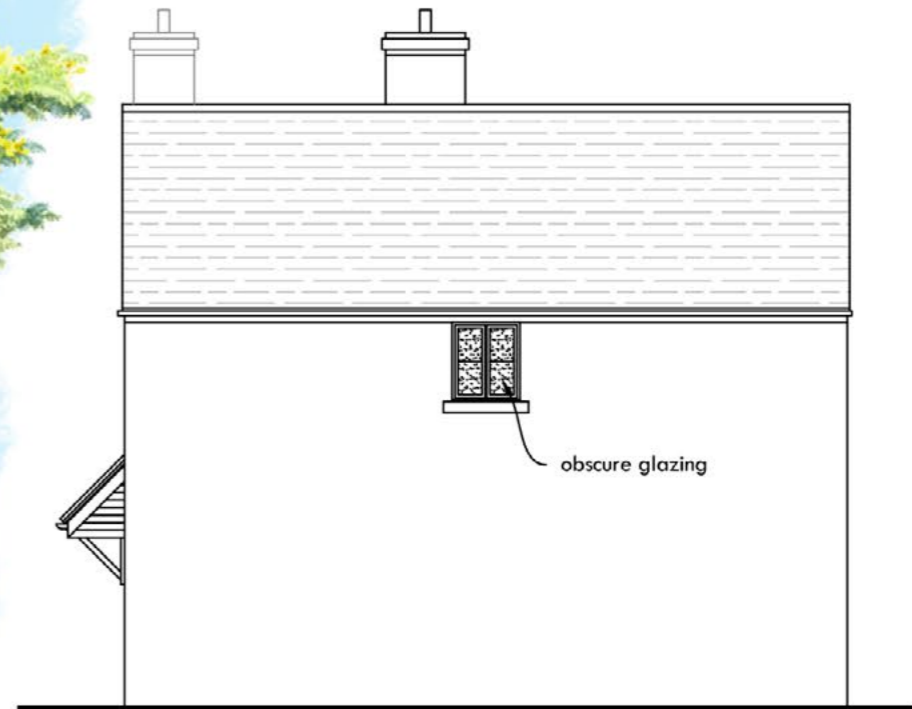

PLOT 33
SIDE ELEVATION



PLOT 33
REAR ELEVATION



PLOT 31
SIDE ELEVATION

REV.	DATE	DESCRIPTION
F	NOV 22	Obscured window to plot 33 bath
E	OCT 22	Material update
D	MAY 22	Plot numbering
C	MAY 22	Window and porch alteration
B	APR 22	Brick to 11 and 12
A	MAR 22	Revised site plan, Plot 10 added

MGL DESIGN ASSOCIATES	
CLIENT: BURREINGTON ESTATES	
PROJECT TITLE: HEMPTON ROAD, DEDDINGTON, PHASE 2	
DRAWING TITLE: PLOT 31, 32 & 33 ELEVATIONS AS PROPOSED	
SCALE: 1:100 @A3	DATE: October 22
DWG NO.: 201-P620	REVISION: F

