


PLOT 31
GROUND FLOOR PLAN

PLOT 32

PLOT 33

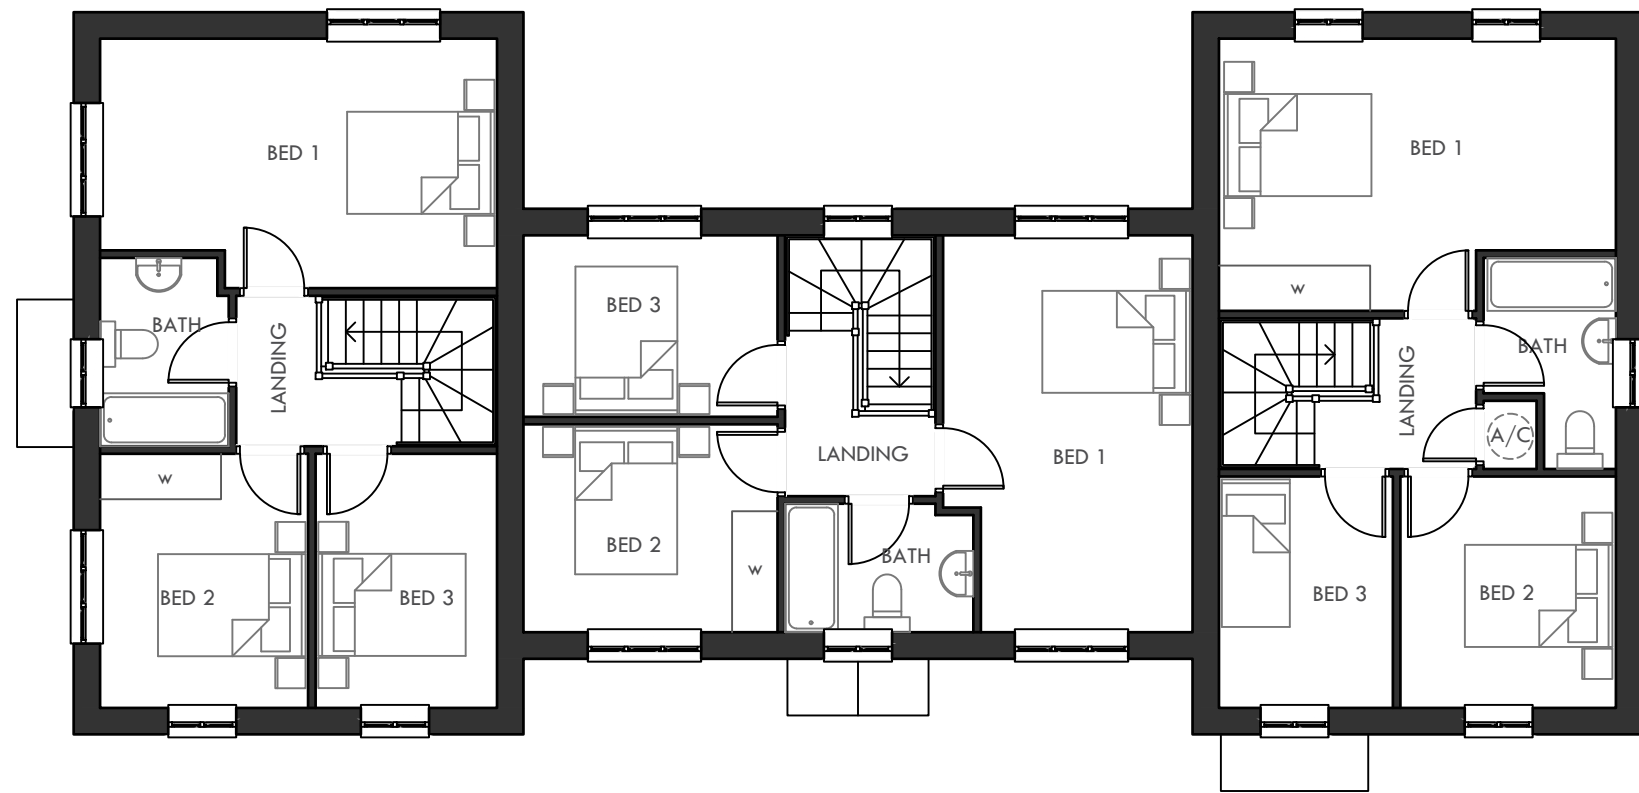

PLOT 31
FIRST FLOOR PLAN

PLOT 32

PLOT 33

- E NOV 22 Obscured window to plot 33 bath
- D OCT 22 Minor layout alterations
- C MAY 22 Plot numbering
- B MAY 22 Window and porch alteration
- A MAR 22 Revised site plan, Plot 10 added

REV.	DATE	DESCRIPTION
E	NOV 22	Obscured window to plot 33 bath
D	OCT 22	Minor layout alterations
C	MAY 22	Plot numbering
B	MAY 22	Window and porch alteration
A	MAR 22	Revised site plan, Plot 10 added

MGL DESIGN ASSOCIATES

CLIENT:
BURREINGTON ESTATES

PROJECT TITLE:
HEMPTON ROAD, DEDDINGTON,
PHASE 2

DRAWING TITLE:
PLOT 31, 32 & 33
FLOOR PLANS AS PROPOSED

SCALE:	DATE:
1:100 @A3	October 22
DWG NO.:	REVISION:
201-P619	E

