



1. IF THIS DRAWING HAS BEEN RECEIVED ELECTRONICALLY IT IS THE RECIPIENTS RESPONSIBILITY TO PRINT THE DOCUMENT TO CORRECT SCALE.
2. ALL DIMENSIONS ARE IN MILLIMETRES UNLESS STATED OTHERWISE. IT IS RECOMMENDED THAT INFORMATION IS NOT SCALED OFF THIS DRAWING.
3. THIS DRAWING SHOULD BE READ IN CONJUNCTION WITH ALL OTHER RELEVANT DRAWINGS AND SPECIFICATIONS.

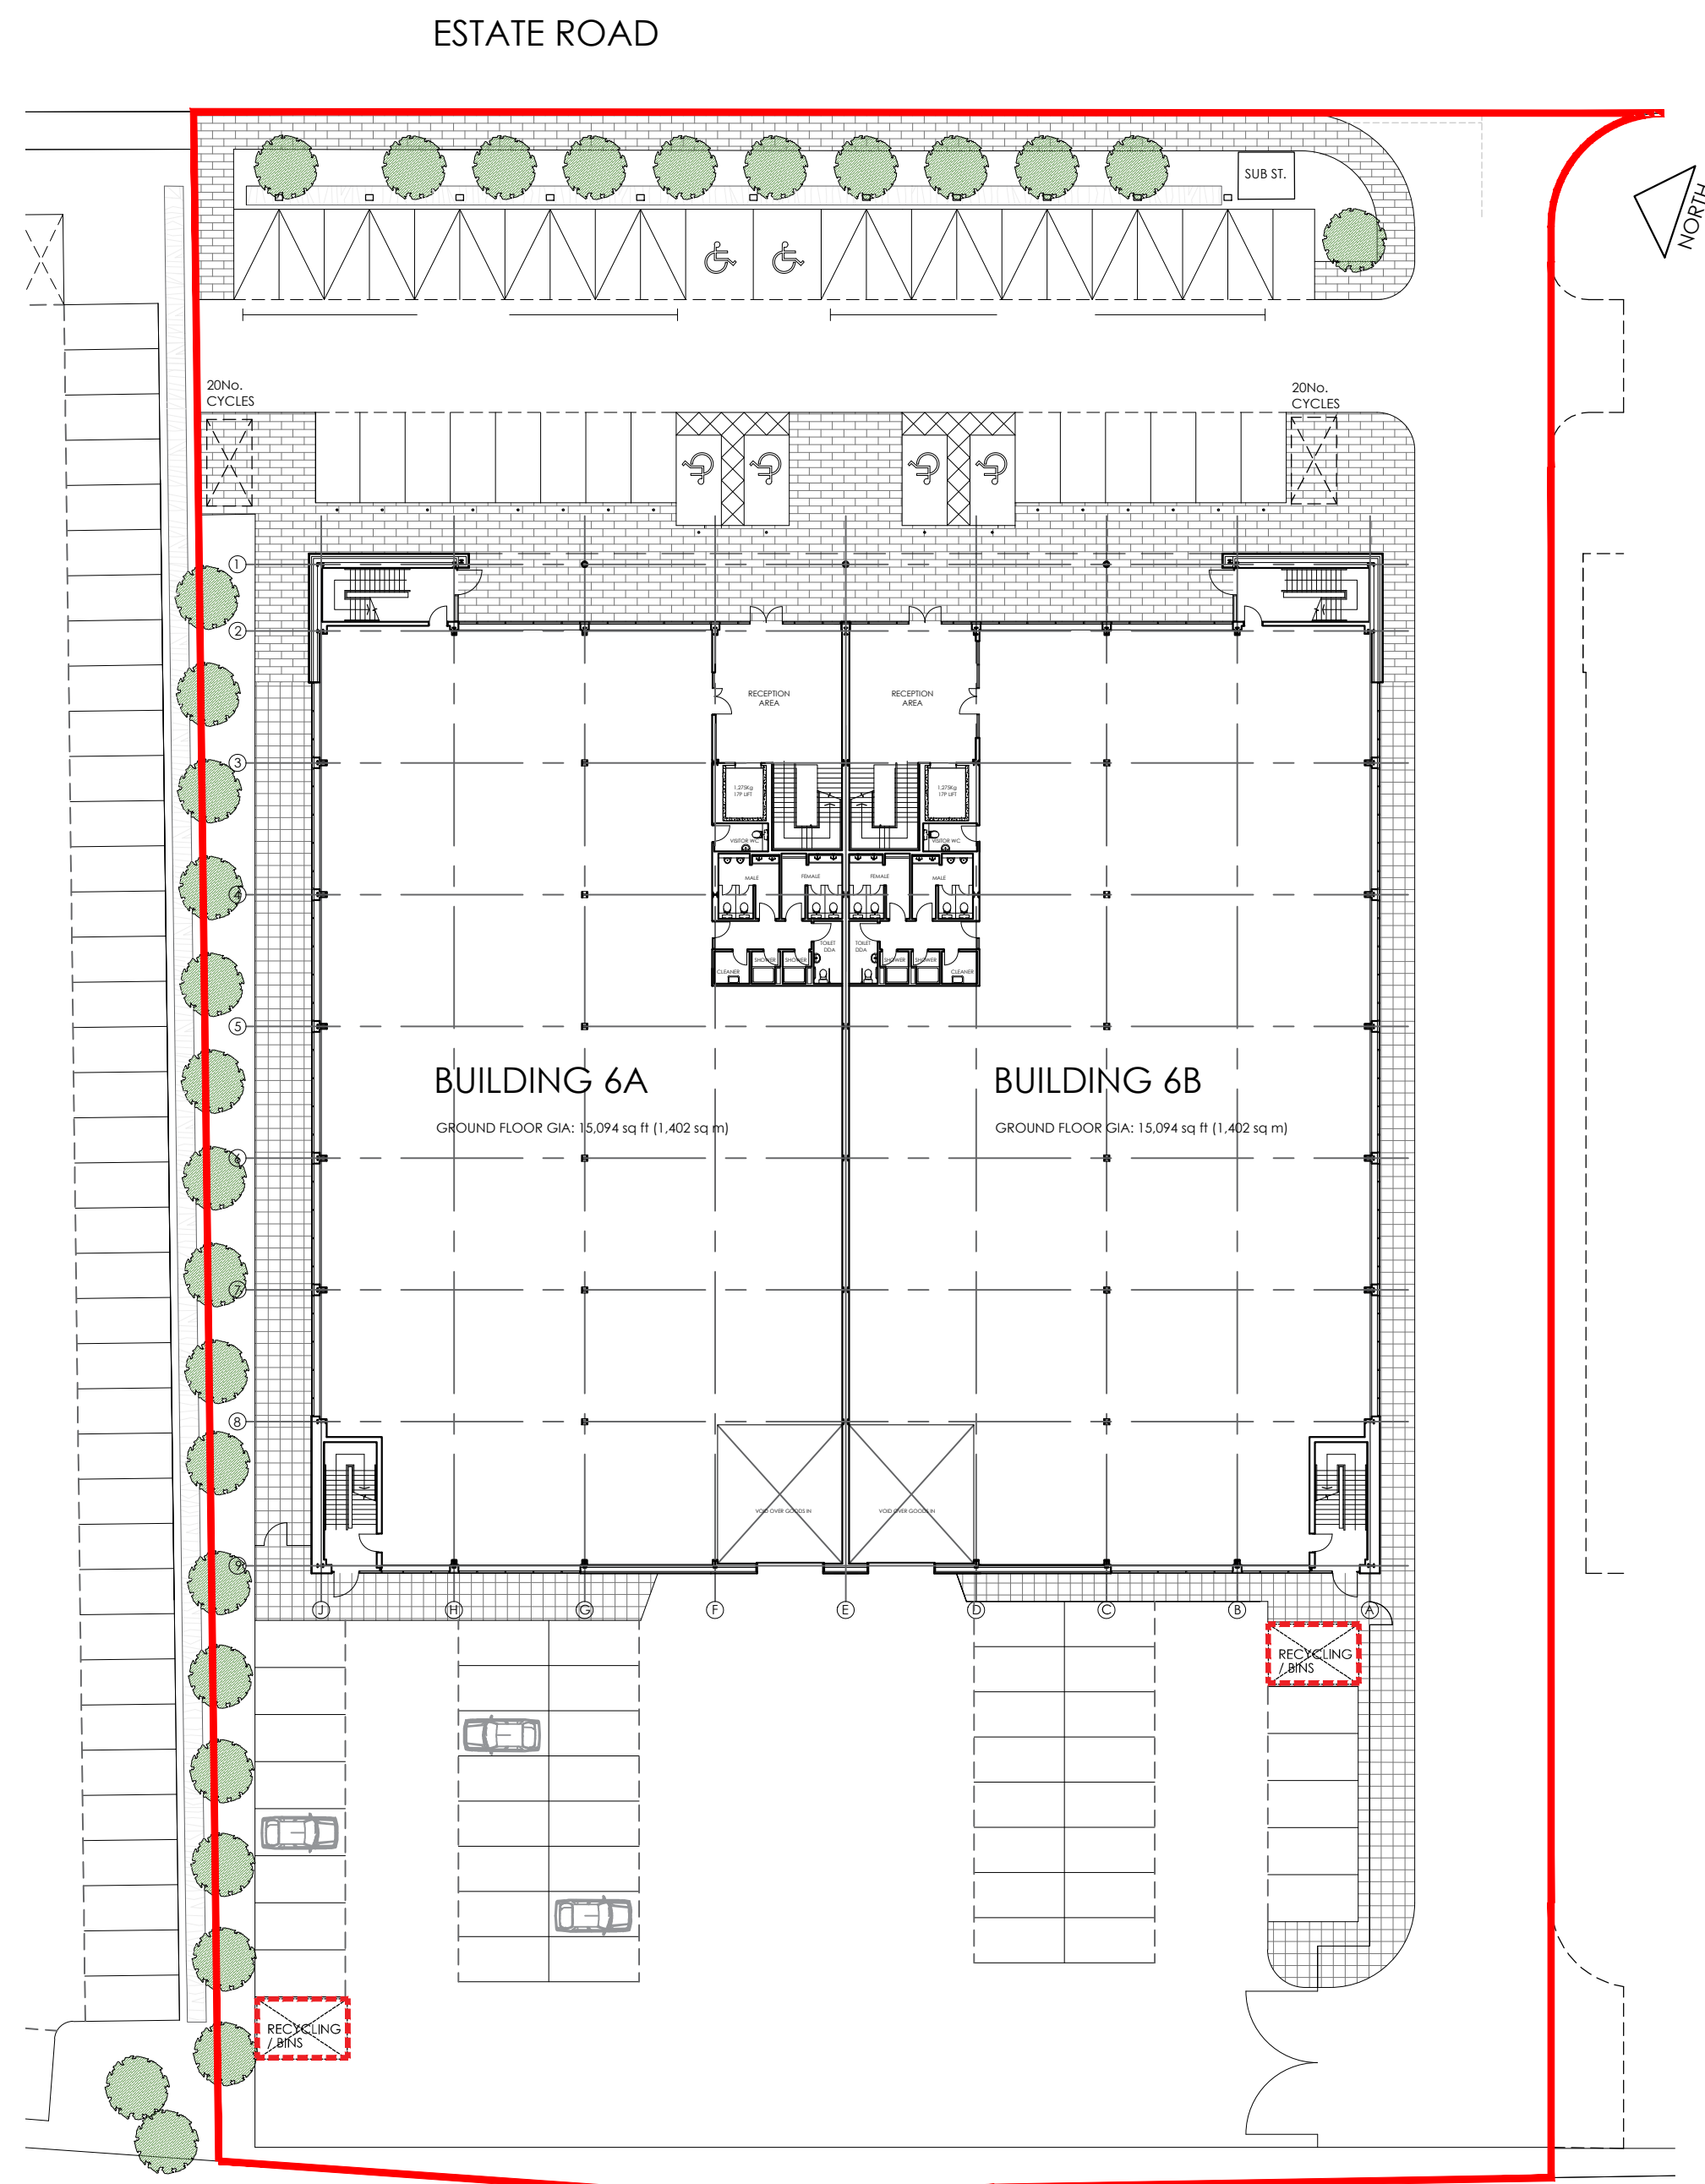

SITE PLAN DIAGRAM

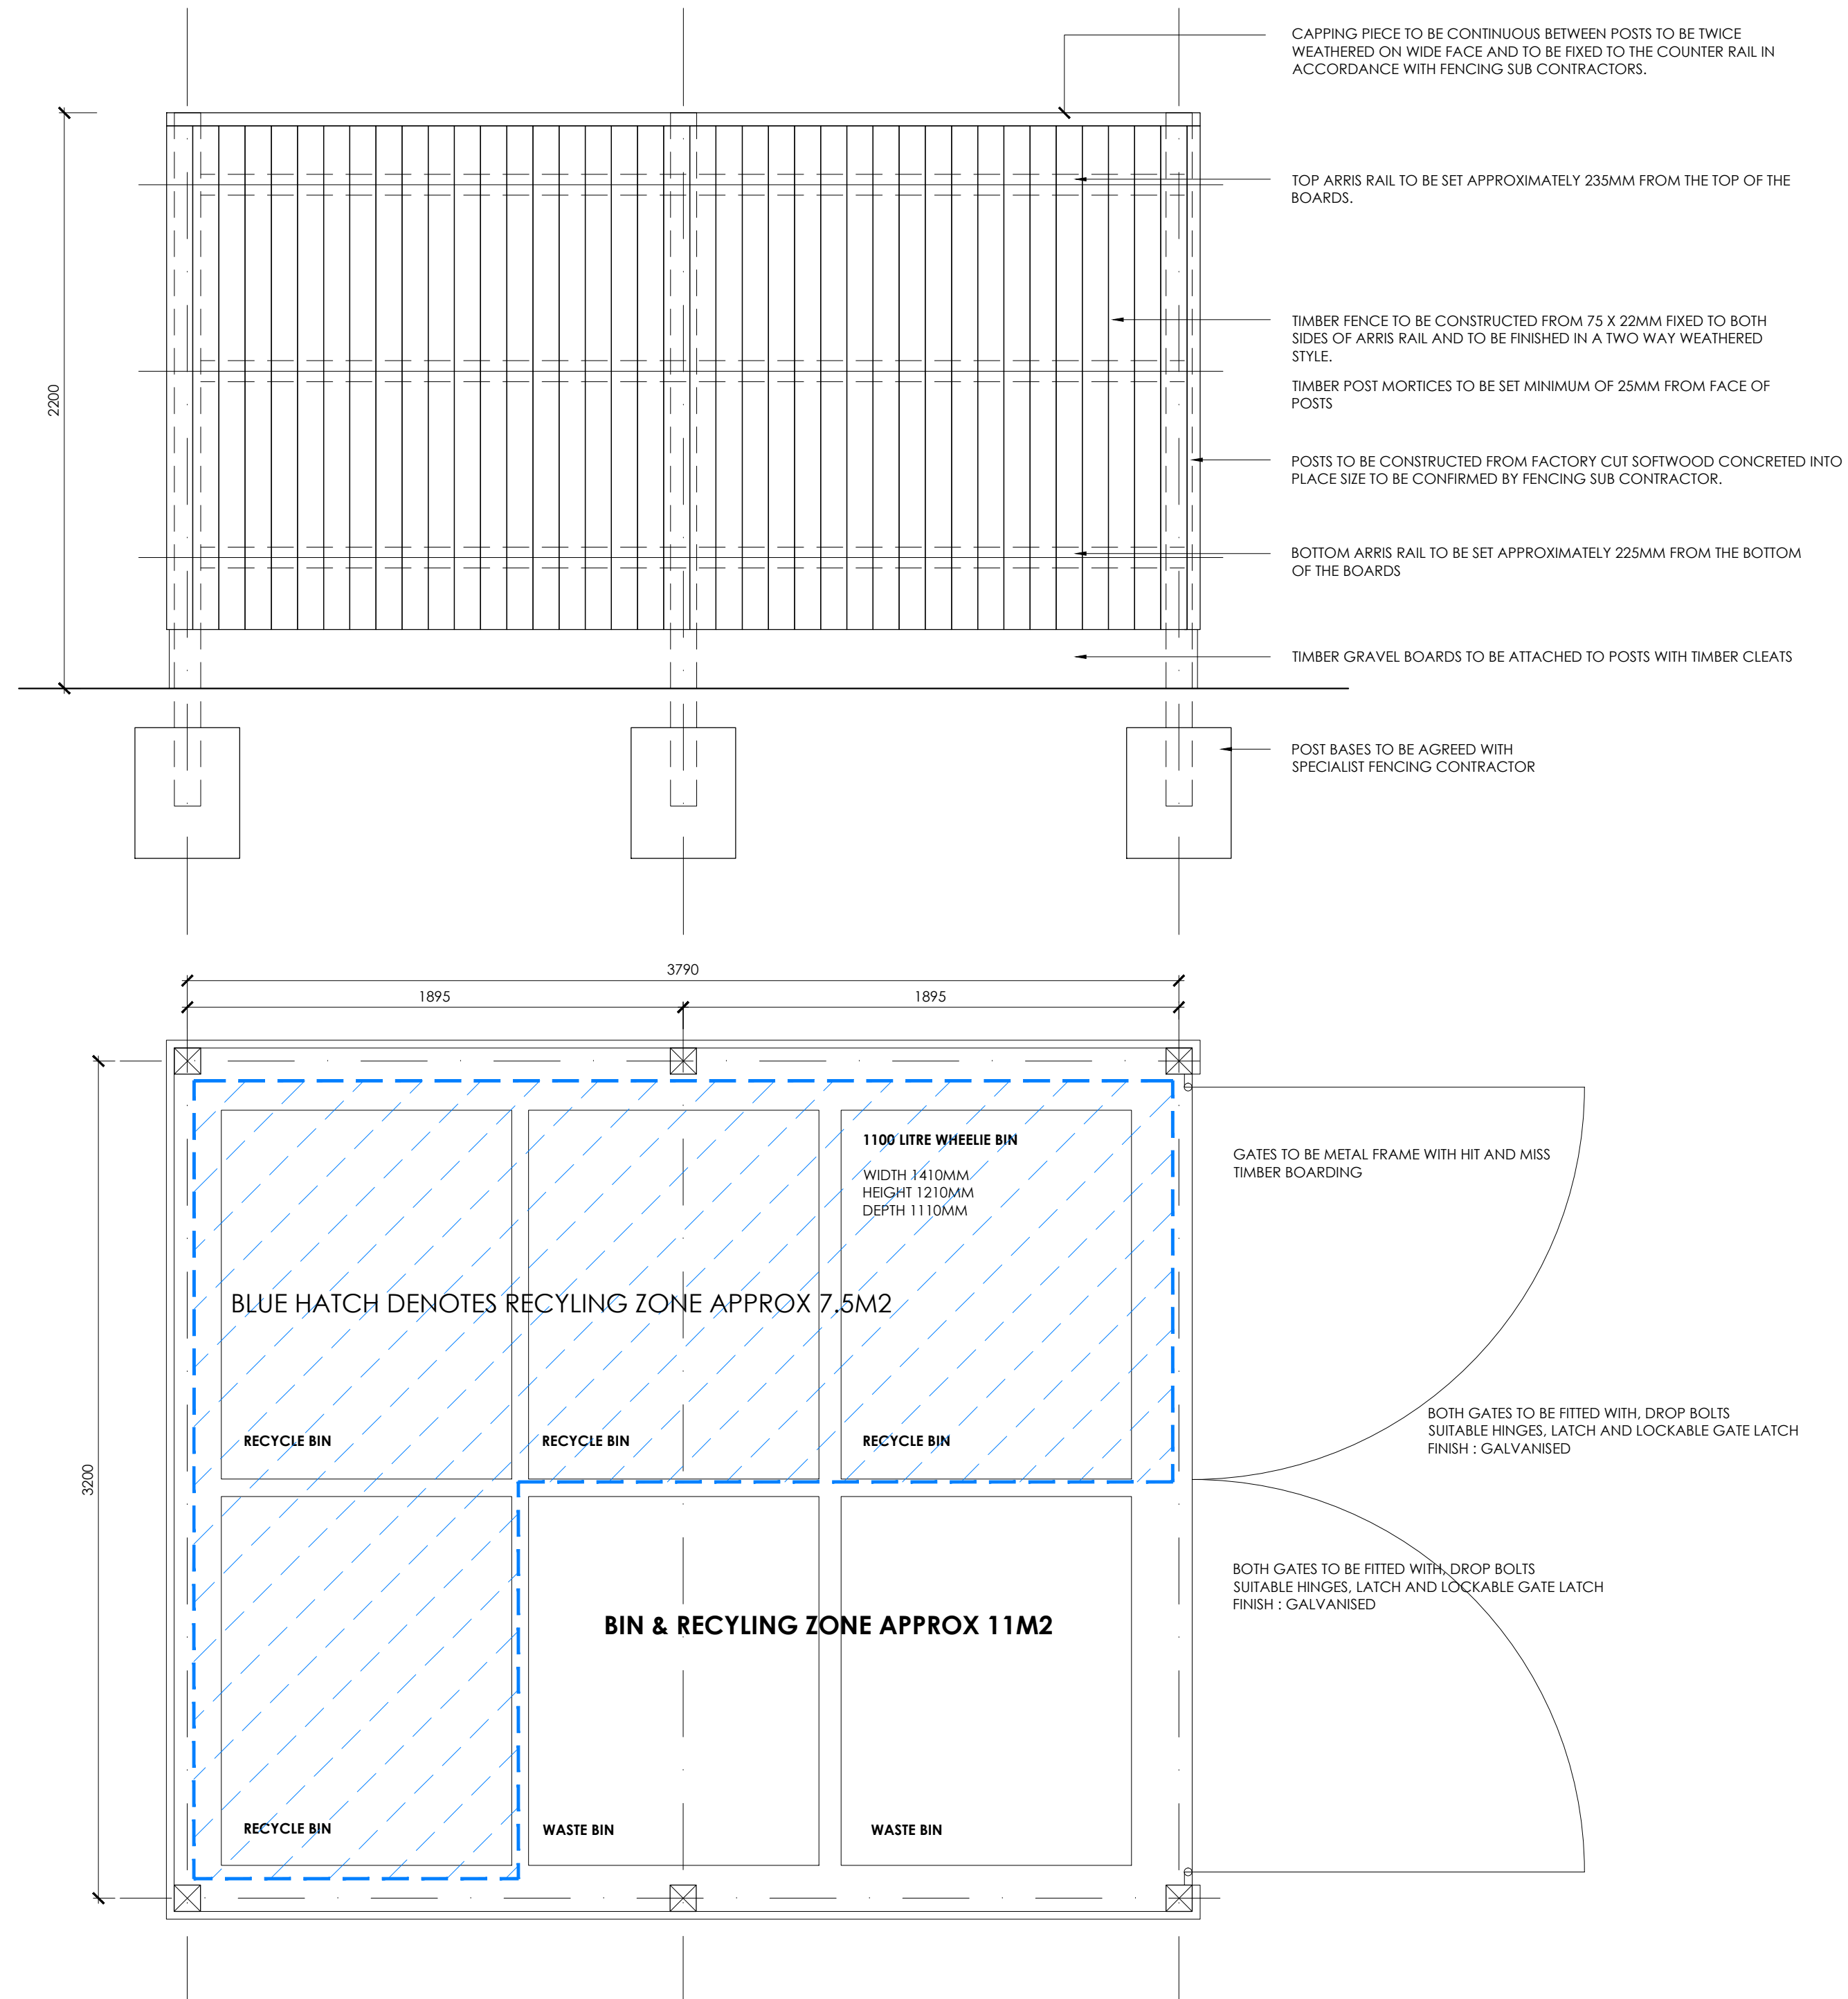

BIN AND RECYCLE UNIT
SCALE 1:20

PLANNING ISSUE			
PL4	PLANNING ISSUE 4	25.11.22	MD
PL3	PLANNING ISSUE 3	18.11.22	MD
PL2	PLANNING ISSUE 2	20.06.22	MD
PL1	PLANNING ISSUE 1	17.04.22	MD
REV.	AMENDMENT	DATE	AUTHD
client: HILL STREET HOLDINGS			
project: OXFORD TECHNOLOGY PARK			
site: LANGFORD LANE KIDLINGTON, OXFORDSHIRE			
content: BUILDING 6A & 6B PROPOSED BIN RECYCLE STORAGE			
date: JUNE 2022			
scale: 1:20 @ A1			
ALL DIMENSIONS TO BE CHECKED ON SITE			

GARRETT MCKEE
ARCHITECTS
RILEY HOUSE
RILEY ROAD
MARLOW
BUCKINGHAMSHIRE
T. 01628 907000
www.garrettmckee.co.uk