



SITE PLAN DIAGRAM

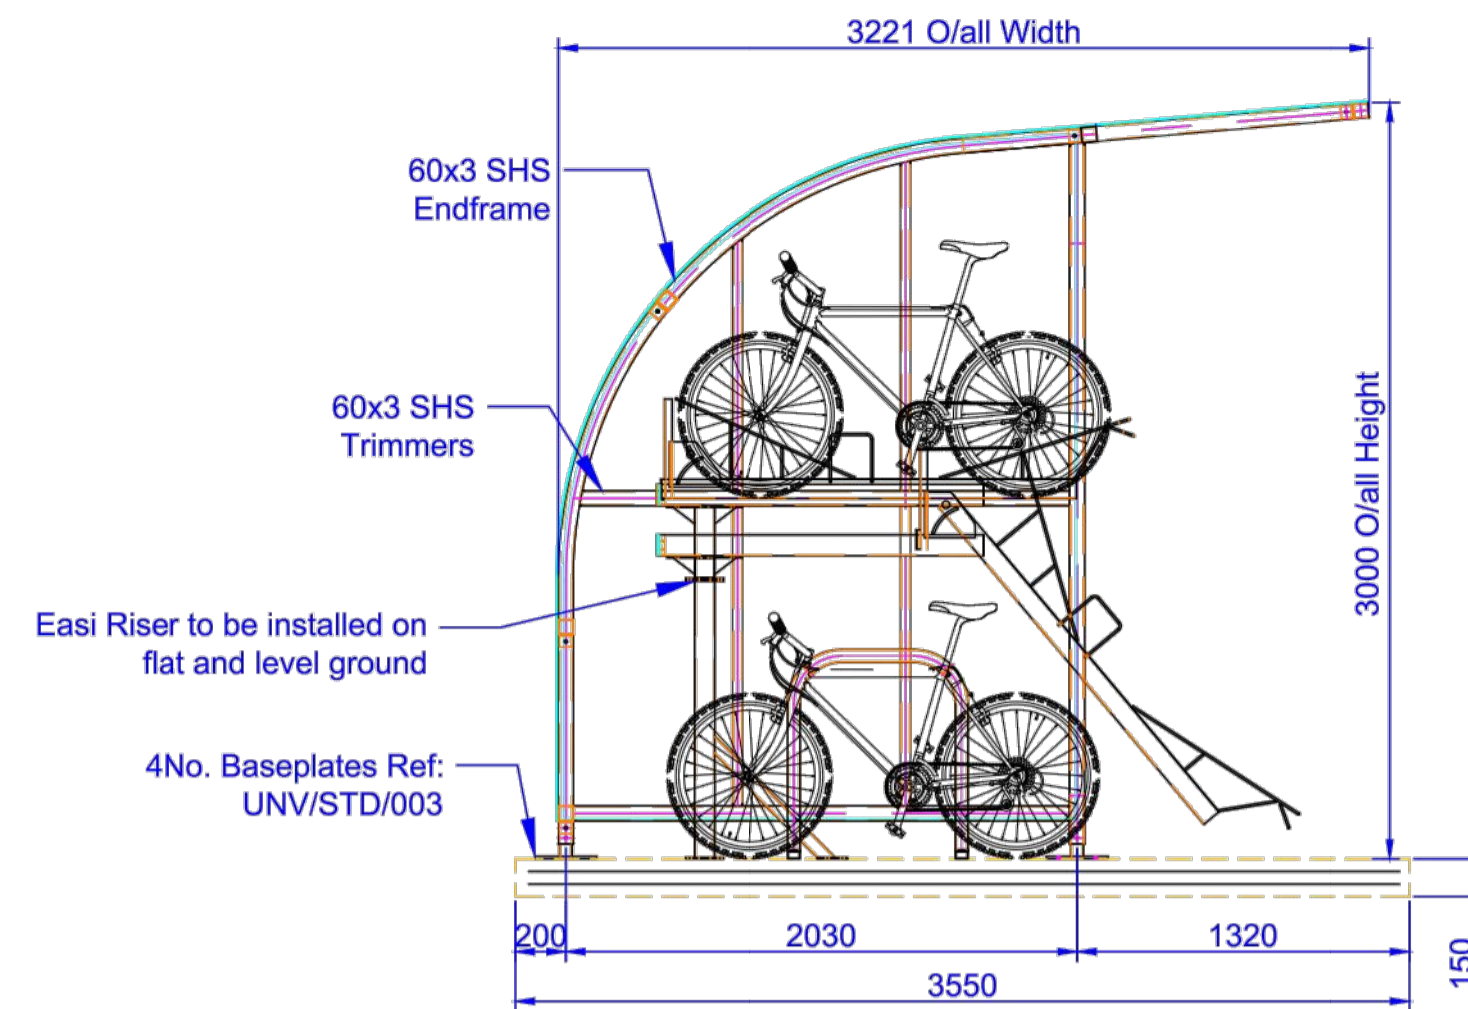

CYCLE SHELTER SIDE ELEVATION

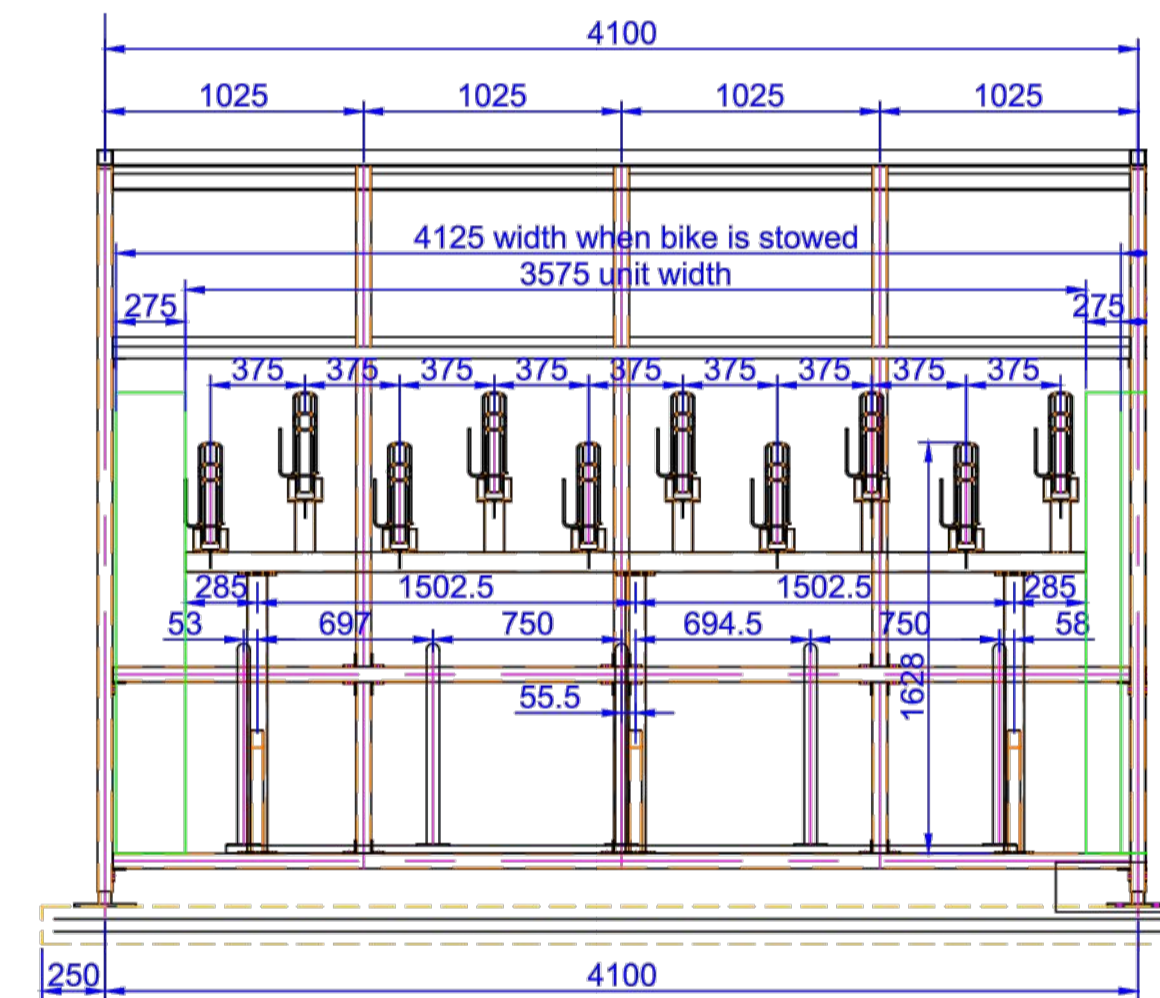

CYCLE SHELTER FRONT ELEVATION



TYPICAL CYCLE SHELTER IMAGE

1. IF THIS DRAWING HAS BEEN RECEIVED ELECTRONICALLY IT IS THE RECIPIENTS RESPONSIBILITY TO PRINT THE DOCUMENT TO CORRECT SCALE.
2. ALL DIMENSIONS ARE IN MILLIMETRES UNLESS STATED OTHERWISE. IT IS RECOMMENDED THAT INFORMATION IS NOT SCALED OFF THIS DRAWING.
3. THIS DRAWING SHOULD BE READ IN CONJUNCTION WITH ALL OTHER RELEVANT DRAWINGS AND SPECIFICATIONS.

PLANNING ISSUE

REV.	AMENDMENT	DATE	AUTHD
PL5	PLANNING ISSUE 5	25.11.22	MD
PL4	PLANNING ISSUE 4	18.11.22	MD
PL3	PLANNING ISSUE 3	26.07.22	MD
PL2	PLANNING ISSUE 2	20.06.22	MD
PL1	PLANNING ISSUE 1	17.04.22	MD

client: HILL STREET HOLDINGS
project: OXFORD TECHNOLOGY PARK

site: LANGFORD LANE
KIDLINGTON, OXFORDSHIRE

content: BUILDING 6
PROPOSED CYCLE LOCATIONS
date: JUNE 2022

scale: NTS
ALL DIMENSIONS TO BE CHECKED ON SITE

GARRETT MCKEE ARCHITECTS
RILEY HOUSE
RILEY ROAD
MARLOW
BUCKINGHAMSHIRE
T. 01628 907000
www.garrettmckee.co.uk

drawing no: 2703 - 100
revision: PL5