


NOTES

ALL LEVELS ARE IN METRES RELATED TO OSGEBORN DATUM USING LEICA GTS RECEIVER

KEY - BUILDING


PFL	FINISHED FLOOR LEVEL	EGP	BREAK GLASS POINT
THL	THRESHOLD LEVEL	FHR	FIRE HOSE REEL
PH	FLOOR TO HEAD HEIGHT	FX	FIRE EXTINGUISHER
FS	FLOOR TO SILL HEIGHT	S	SMOKE DETECTOR
US	UNDERSIDE HEIGHT	SD	SMOKE DETECTOR
DH	DOOR HEIGHT	BS	BONDING
AH	ARCH HEAD HEIGHT	CS	COORNER SWITCH
SP	SPRINGING POINT HEIGHT	FB	FIRE BELLS
RAD	RADIATOR	SS	SINGLE SOCKET
HTR	HEATER	DS	DOUBLE SOCKET
HWT	HOT WATER TANK	EL	EMERGENCY LIGHT
BSL	BELIEF	LF	LIGHT FITTING
WC	TOILET	LS	LIGHT SWITCH
WB	WASH BASK	TV	TELECOM POINT
BHR	BIB	SP	SPRINKLER
BS	BIB	WP	WASTE PIPE
UR	URINAL	VP	VENT PIPE
HD	HAND DRYER	WP	WASTE PIPE
WF	WATER FOUNTAIN	AL	ALARM
RL	ROOF LIGHT	AB	AIR BRICK
SUB.C	SUSPENDED CEILING	W	WATER
DB	DISTRIBUTION BOARD	WM	WATER METER
FP	FIRE PLACE	BD	BLOCKED DOOR
EMTR	ELECTRICITY METER	BD	BLOCKED WINDOW
GMTR	GAS METER	BR	BRICK
RMH	ROOM HEIGHT	BT	BROWN TILES
CONC	CONCRETE	CT	CONCRETE
FLOORING	FLOORING & DIRECTION	CONC	CONCRETE
		TOW	TOP OF WALL
		V	VENT

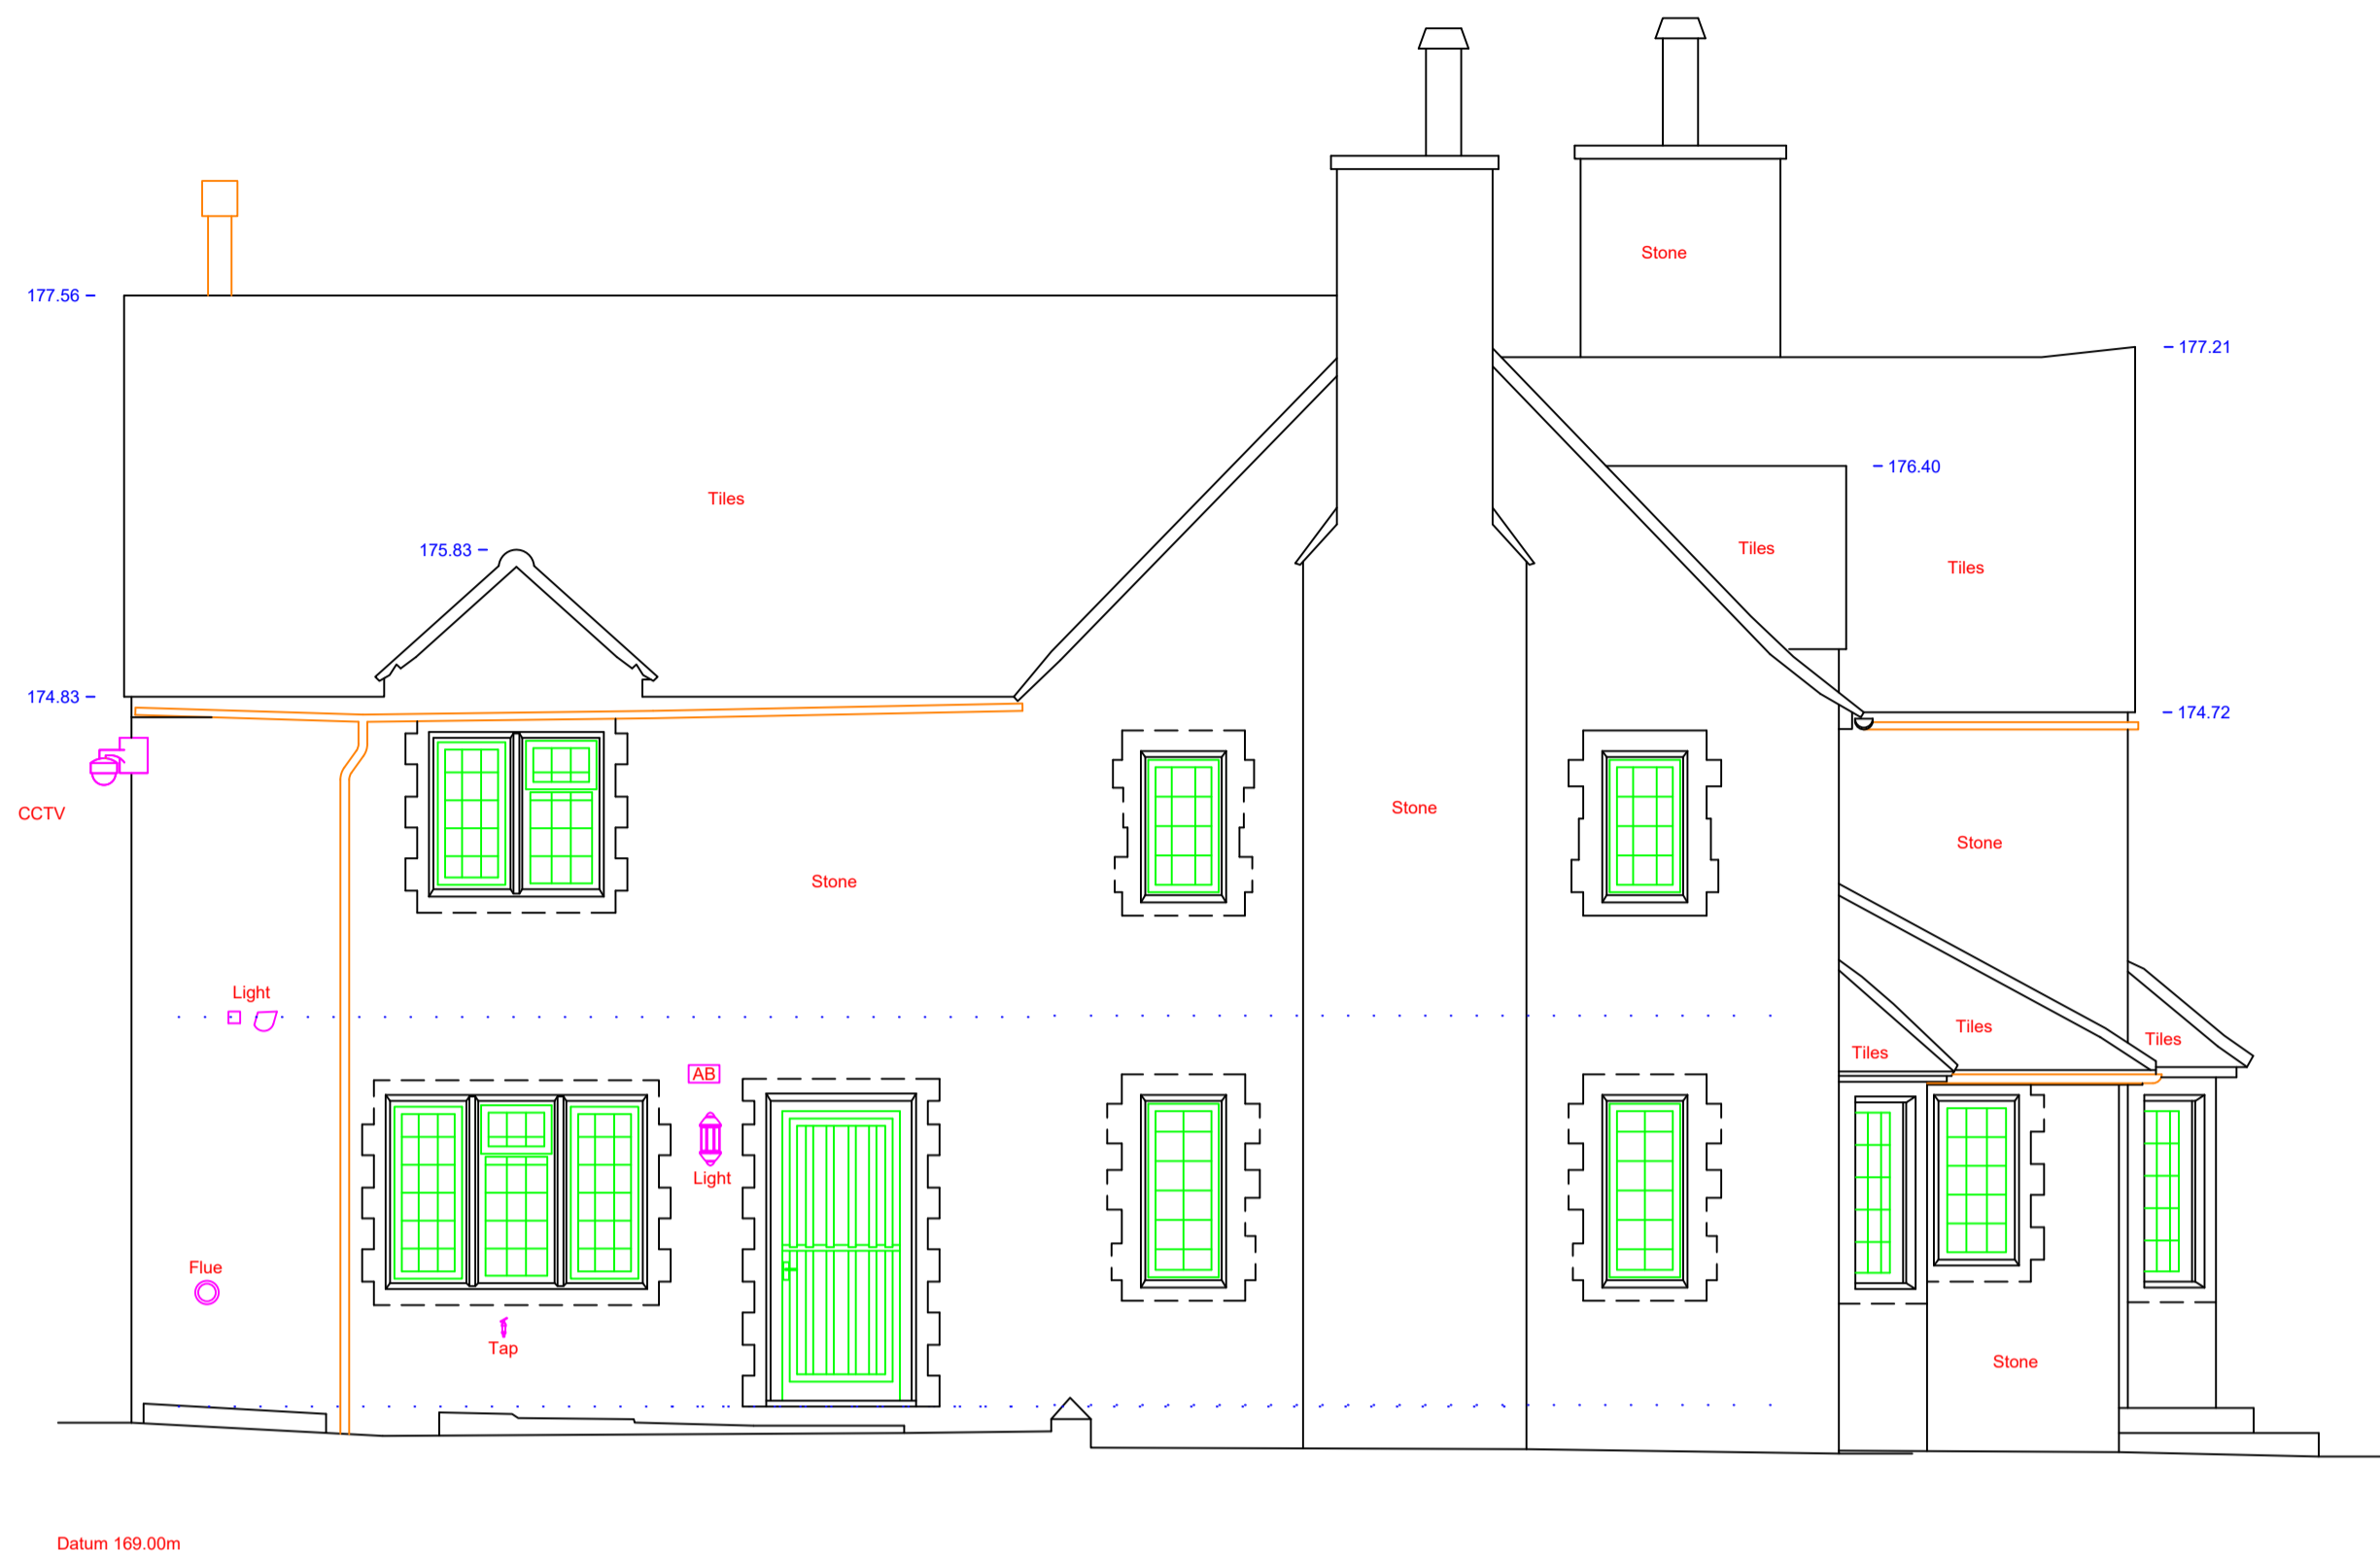


WEST ELEVATION



SOUTH ELEVATION

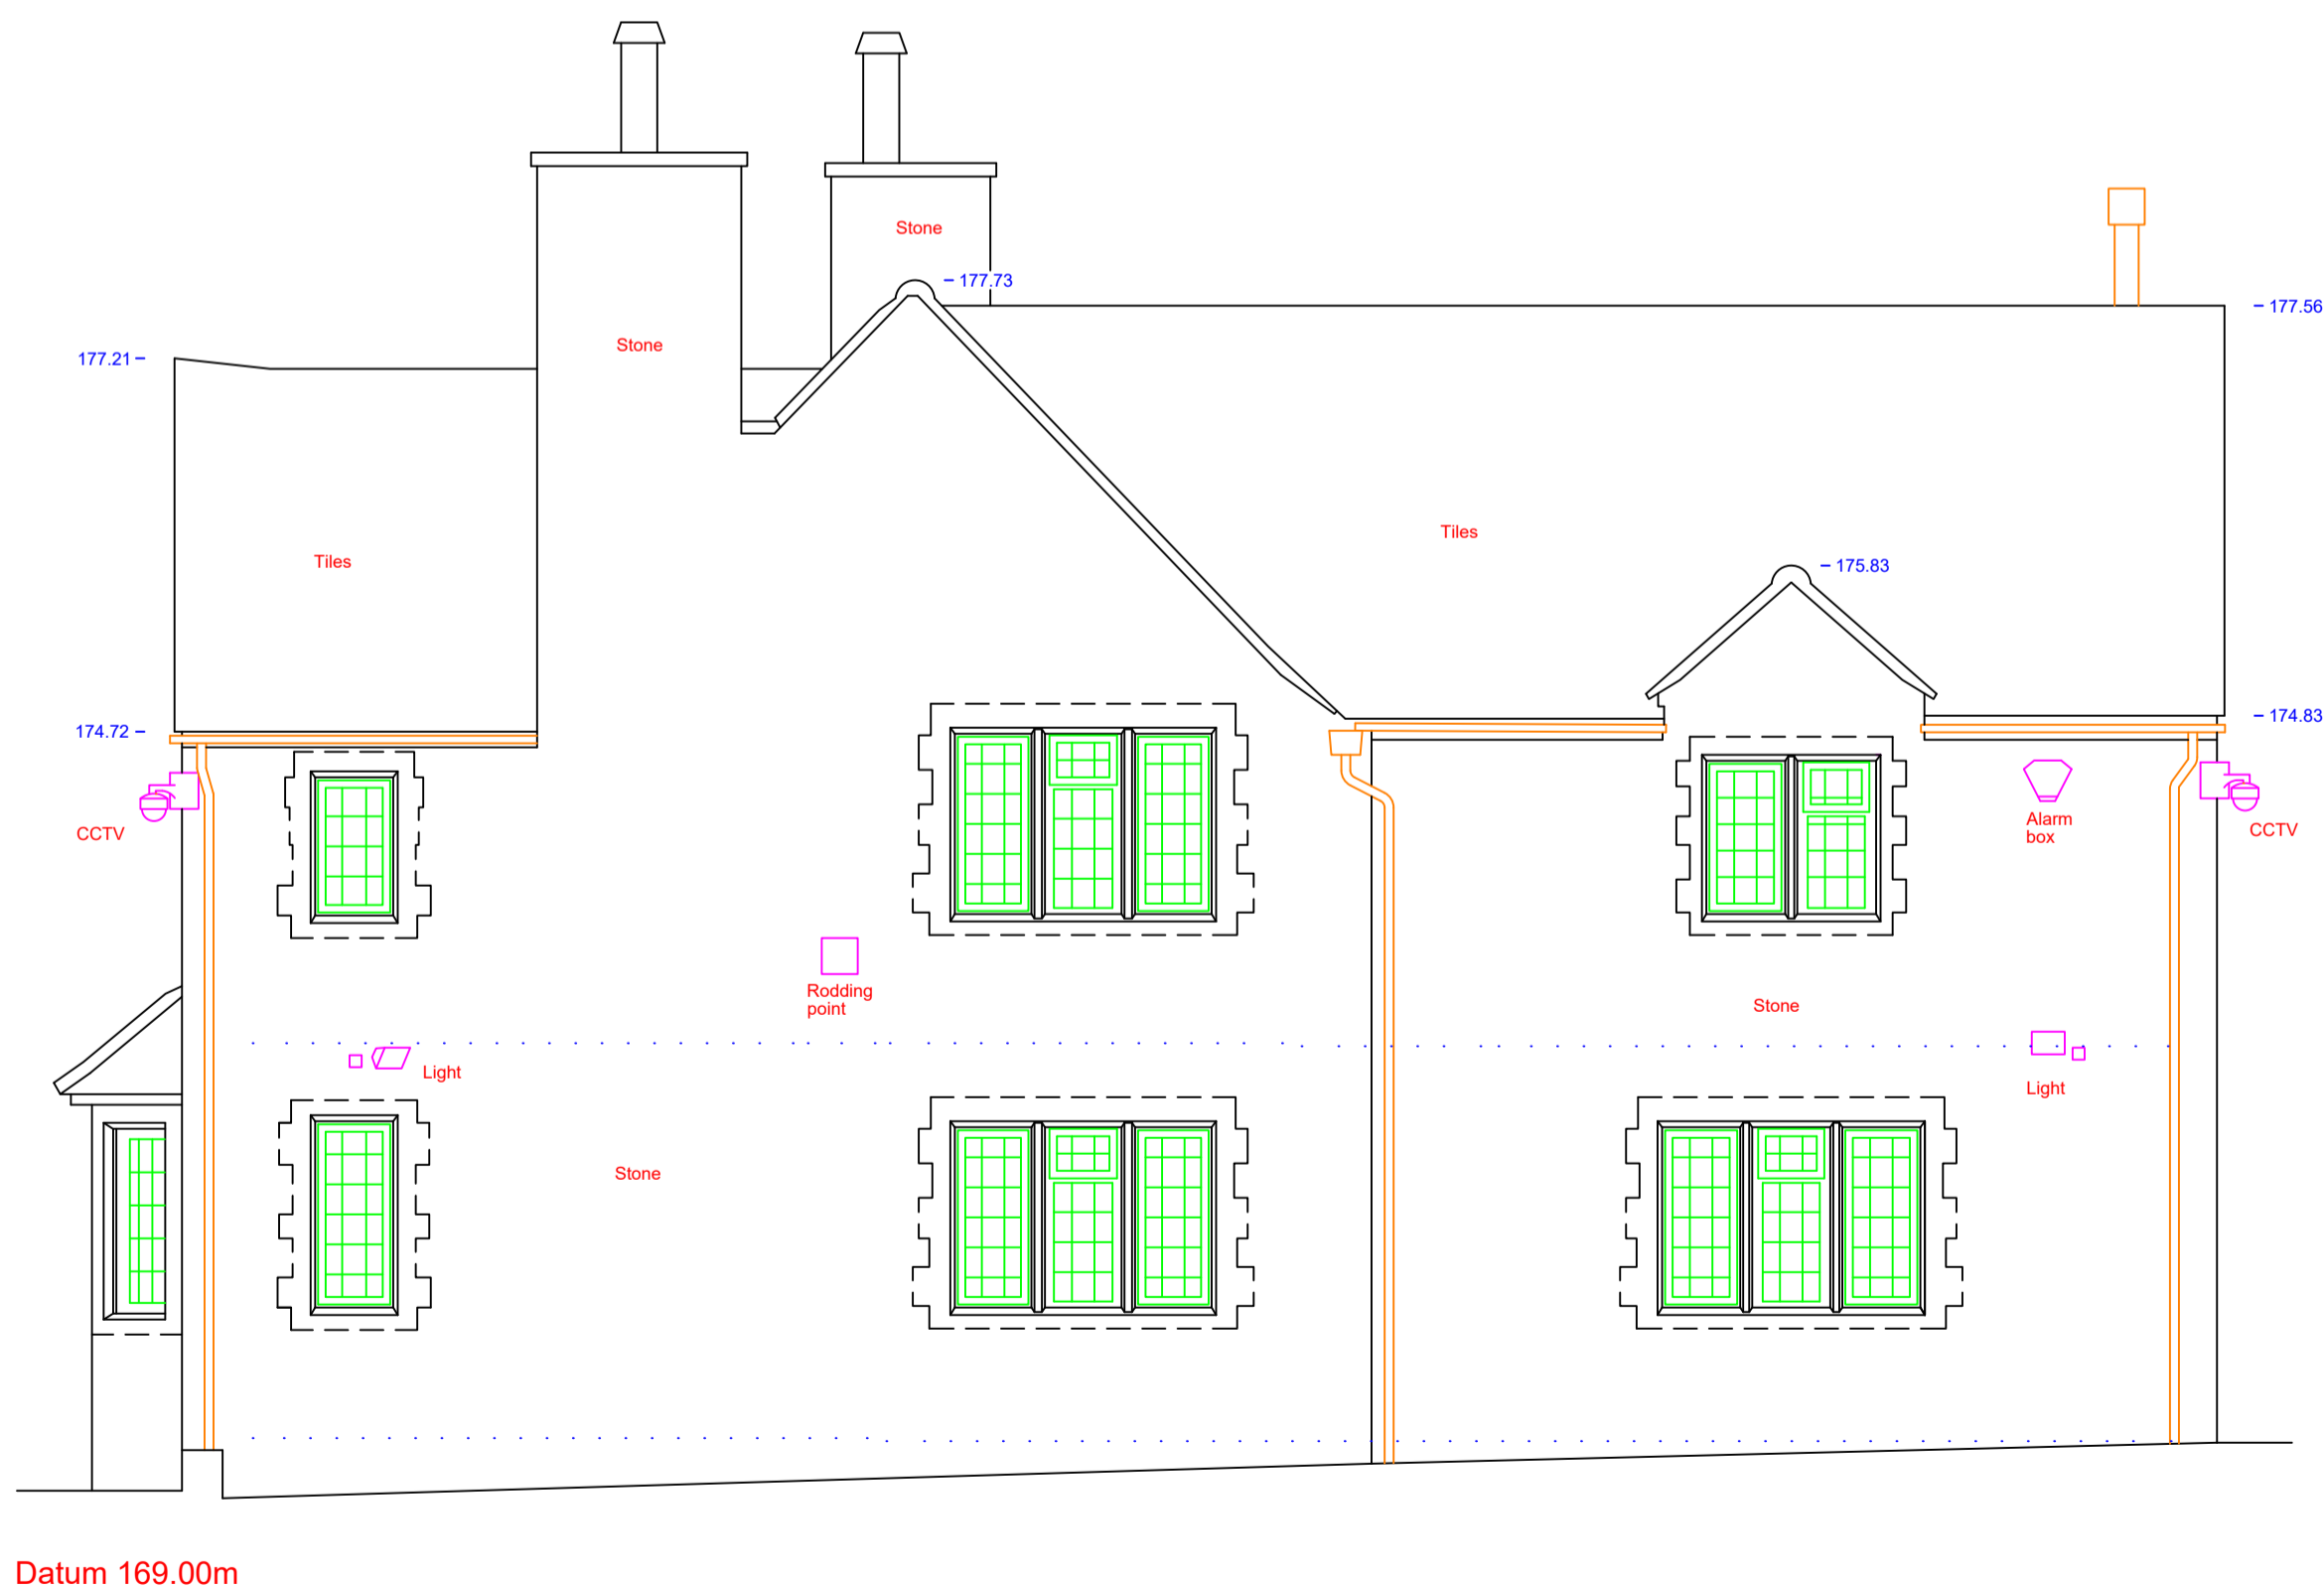


EAST ELEVATION

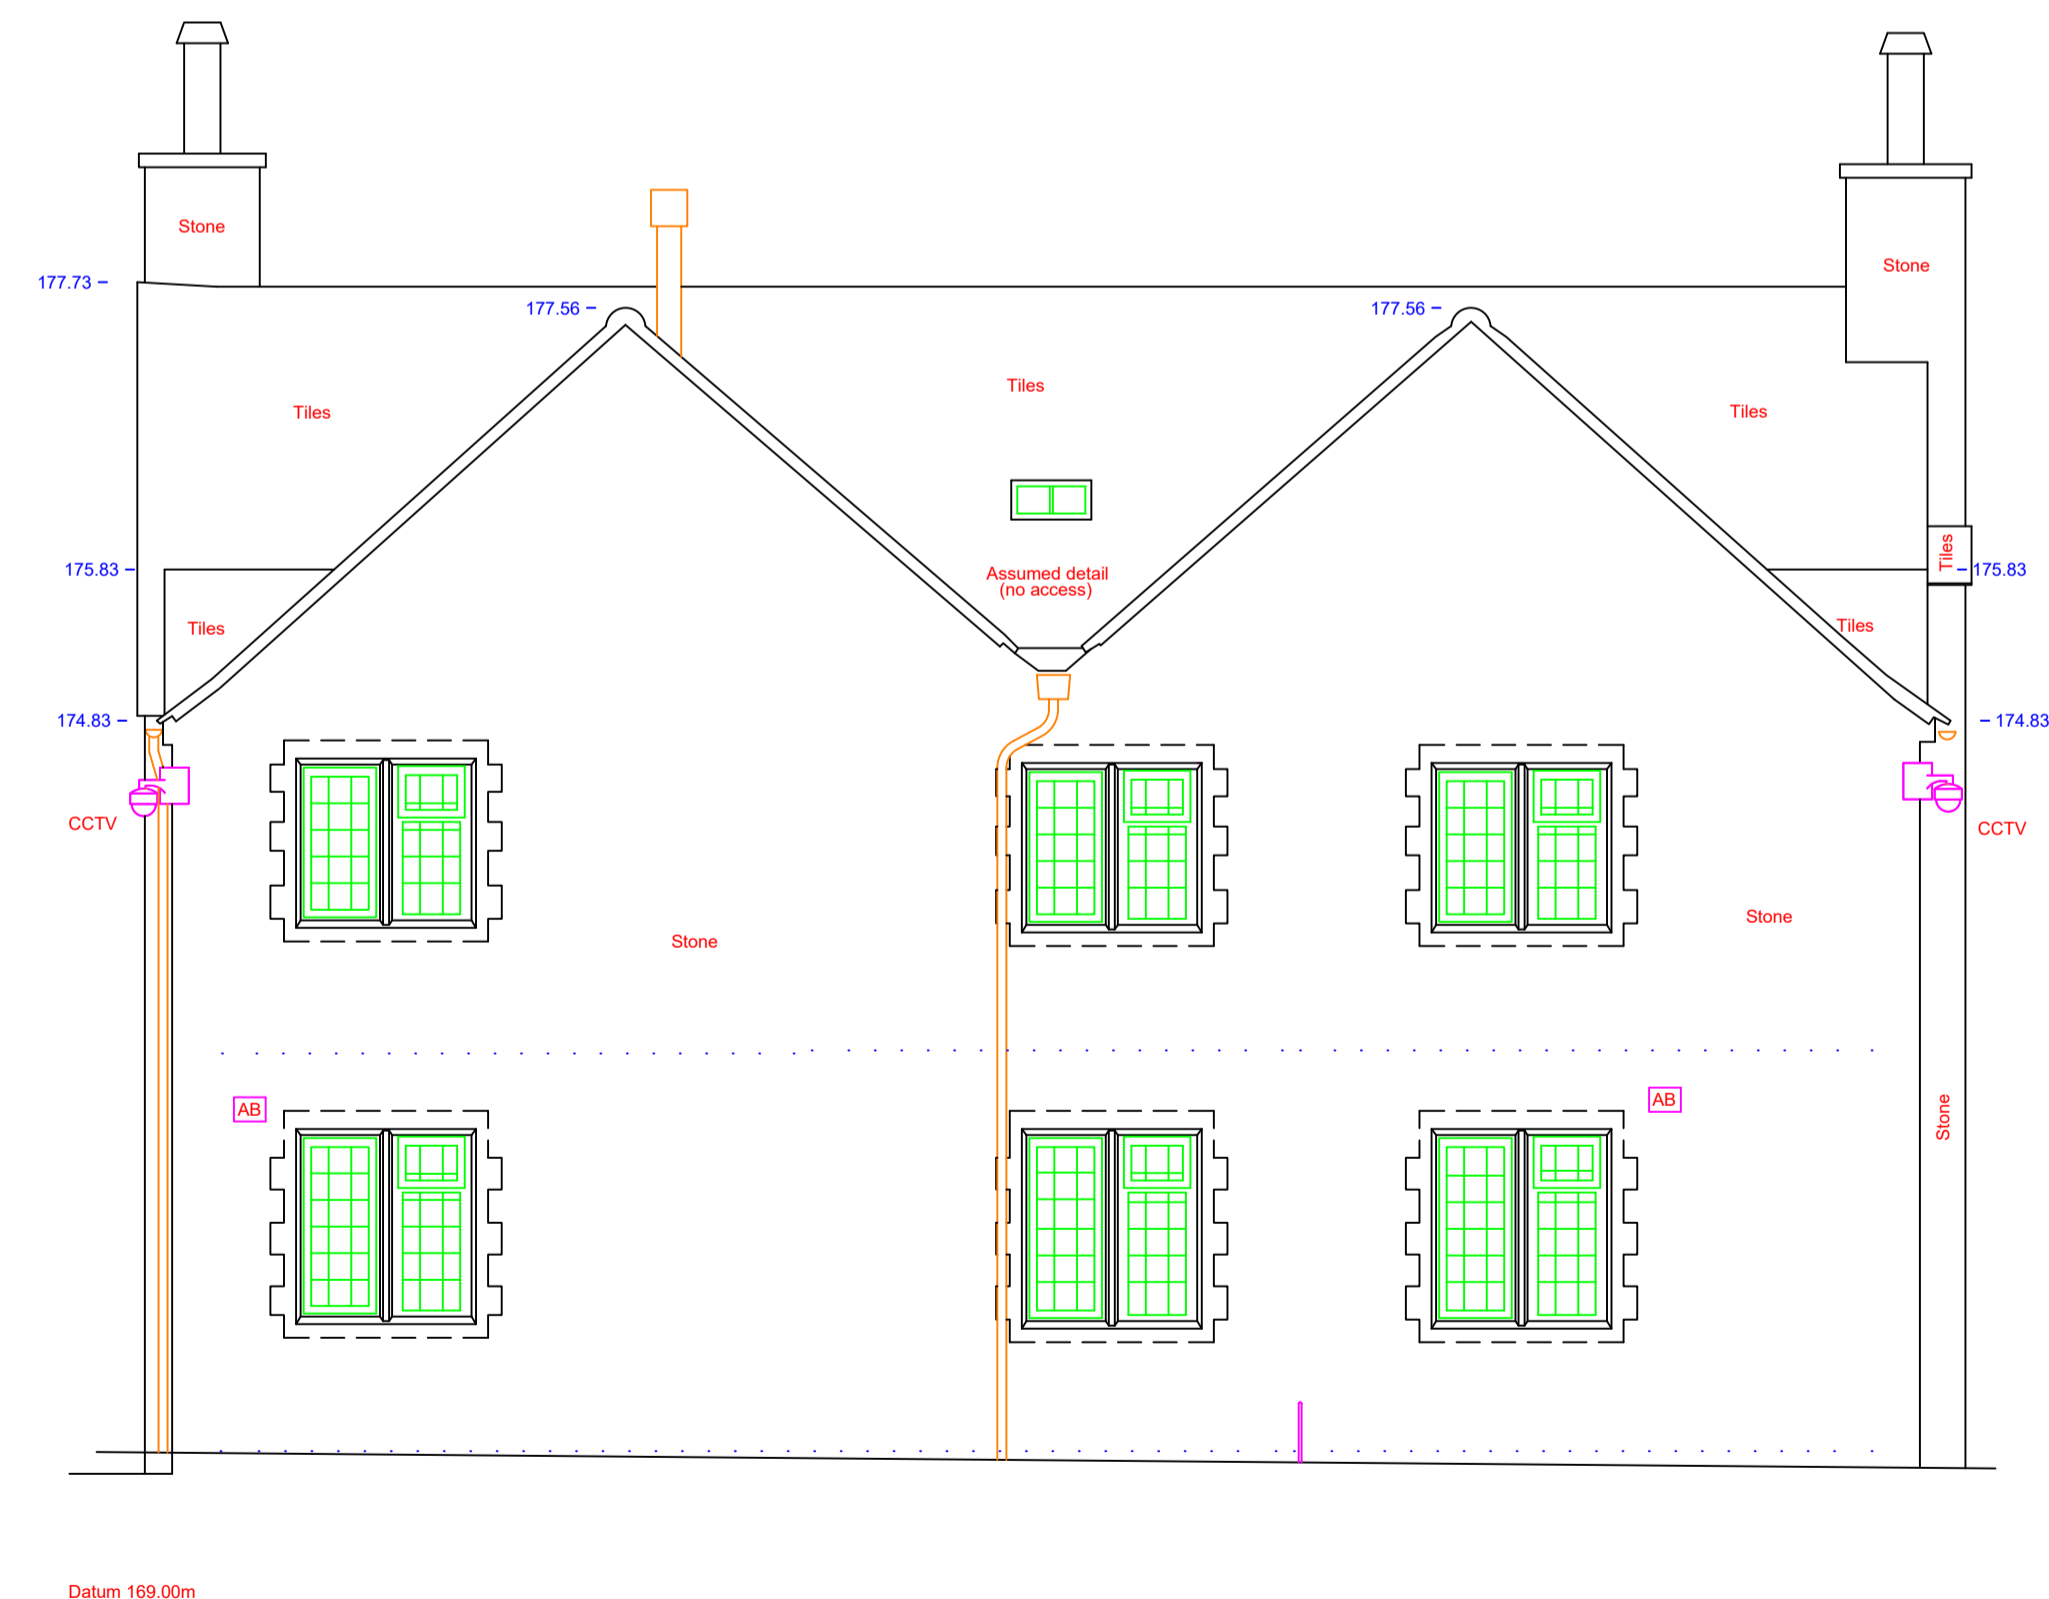

NORTH ELEVATION



SCALE

 

CLIENT:	<i>Topack</i> ARCHITECTS		
SITE LOCATION:	Shortlands Park Stud Hook Norton Road Sibford Ferris		
SURVEYED BY:	MS	DRAWING TITLE:	Topographic
DRAWING NO:	P-0415-T	DATE SURVEYED:	12-01-2021
SCALE:	1:50 @A1	SHEET NO:	4 OF 4