

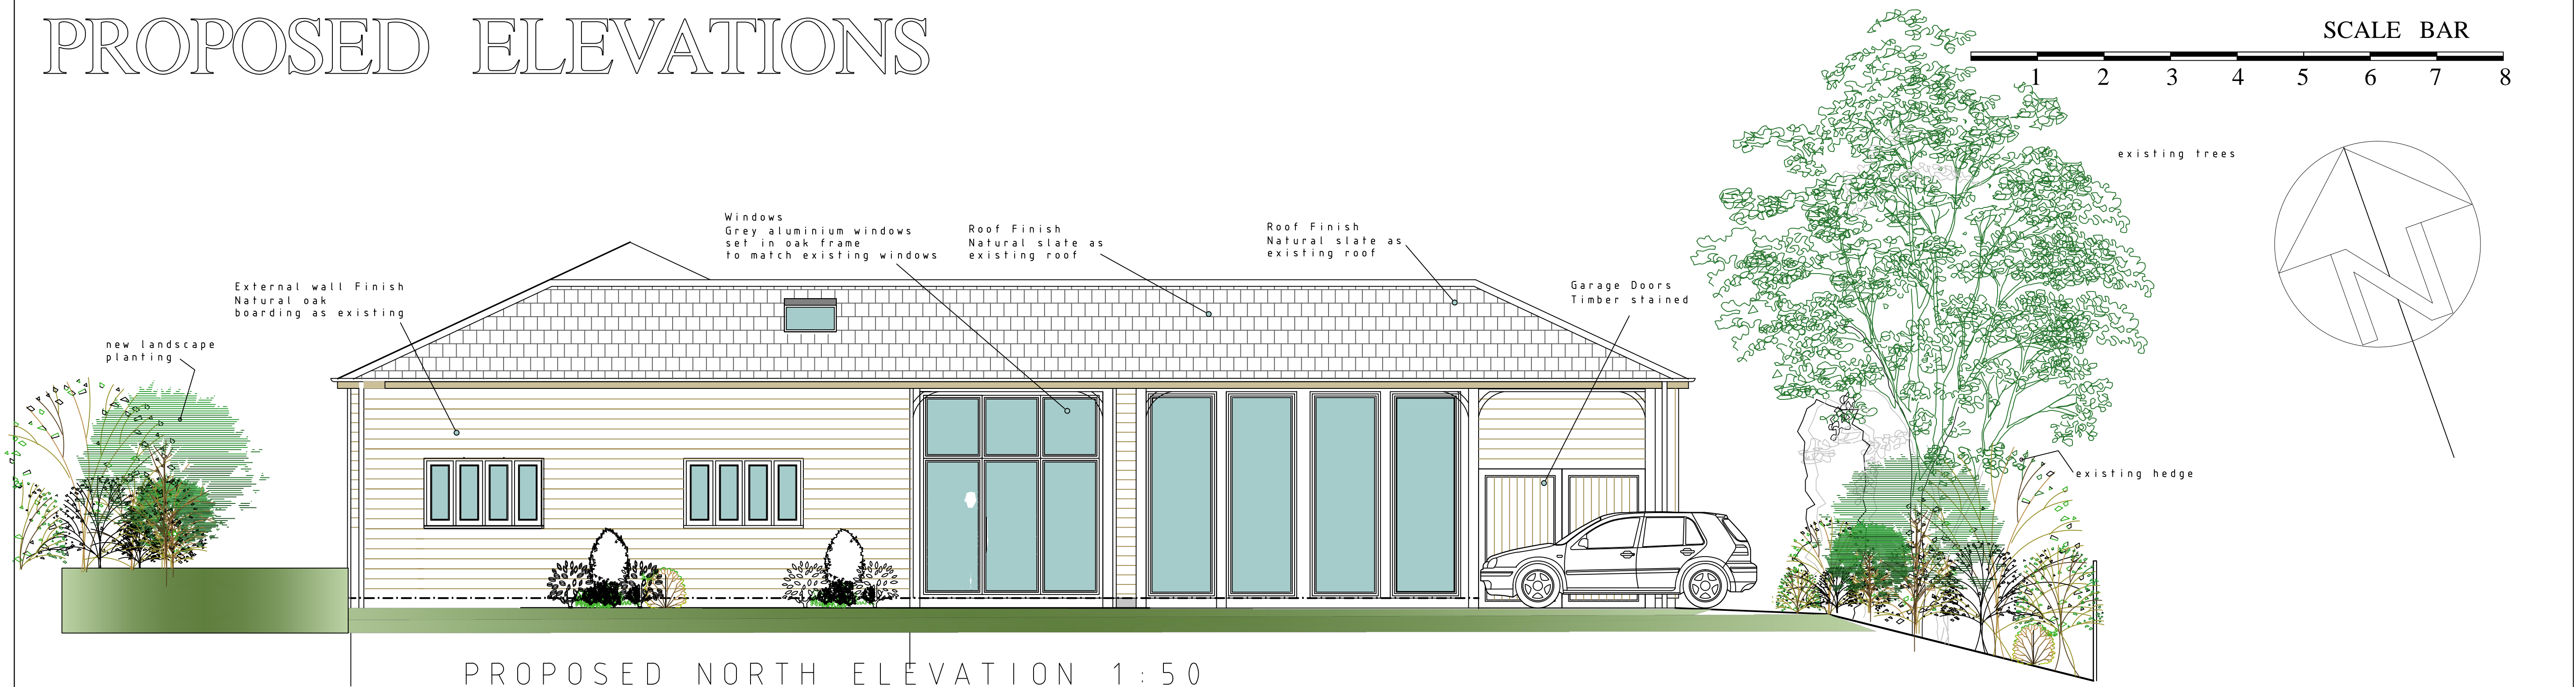
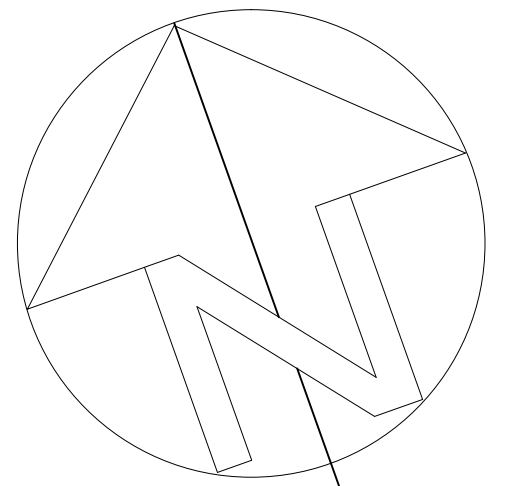


PROPOSED ELEVATIONS


SCALE BAR

 

PROPOSED NORTH ELEVATION 1:50

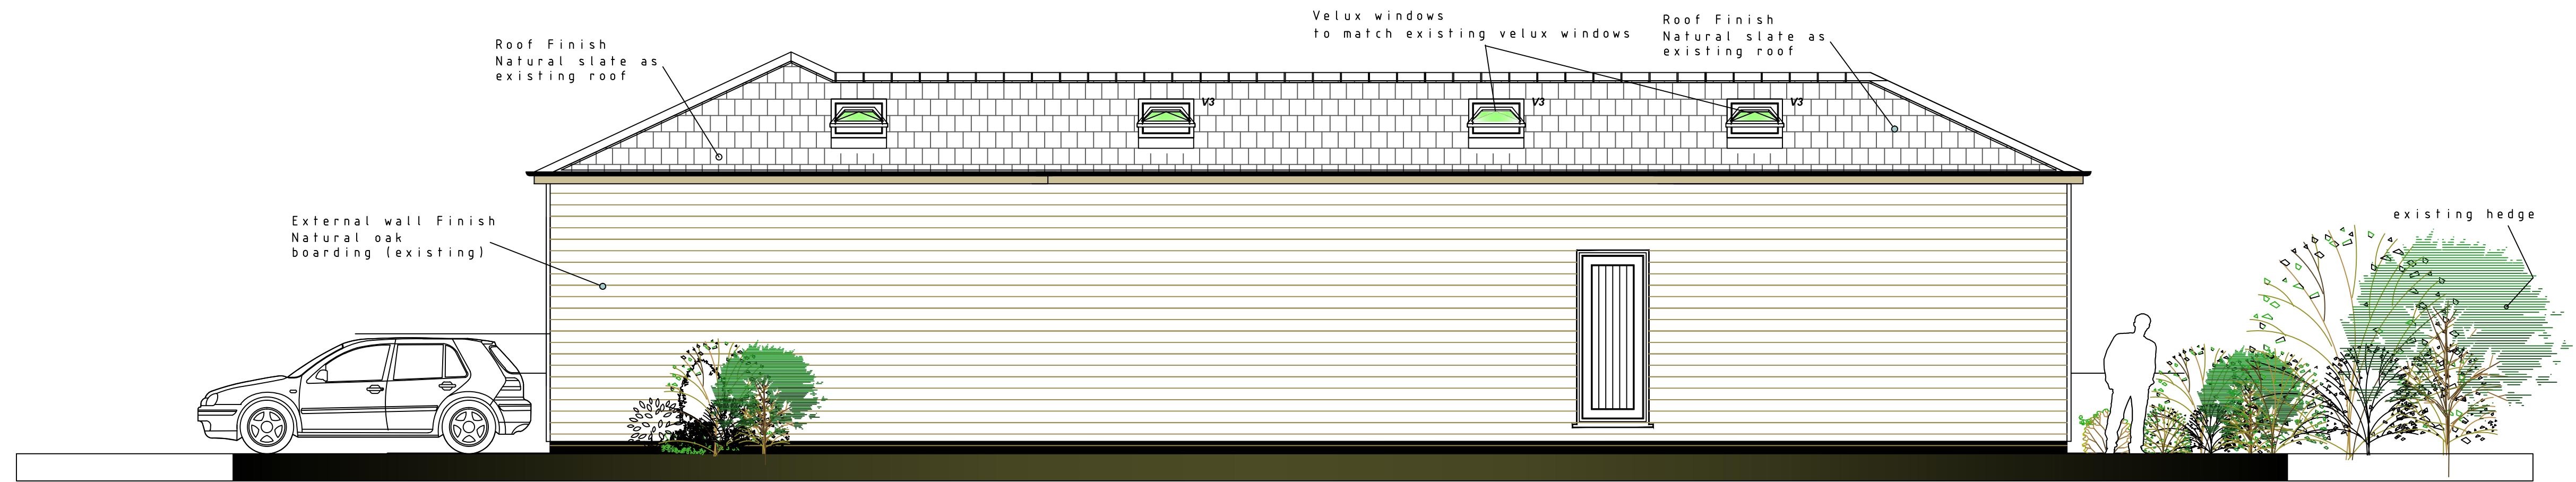

PROPOSED WEST ELEVATION 1:50

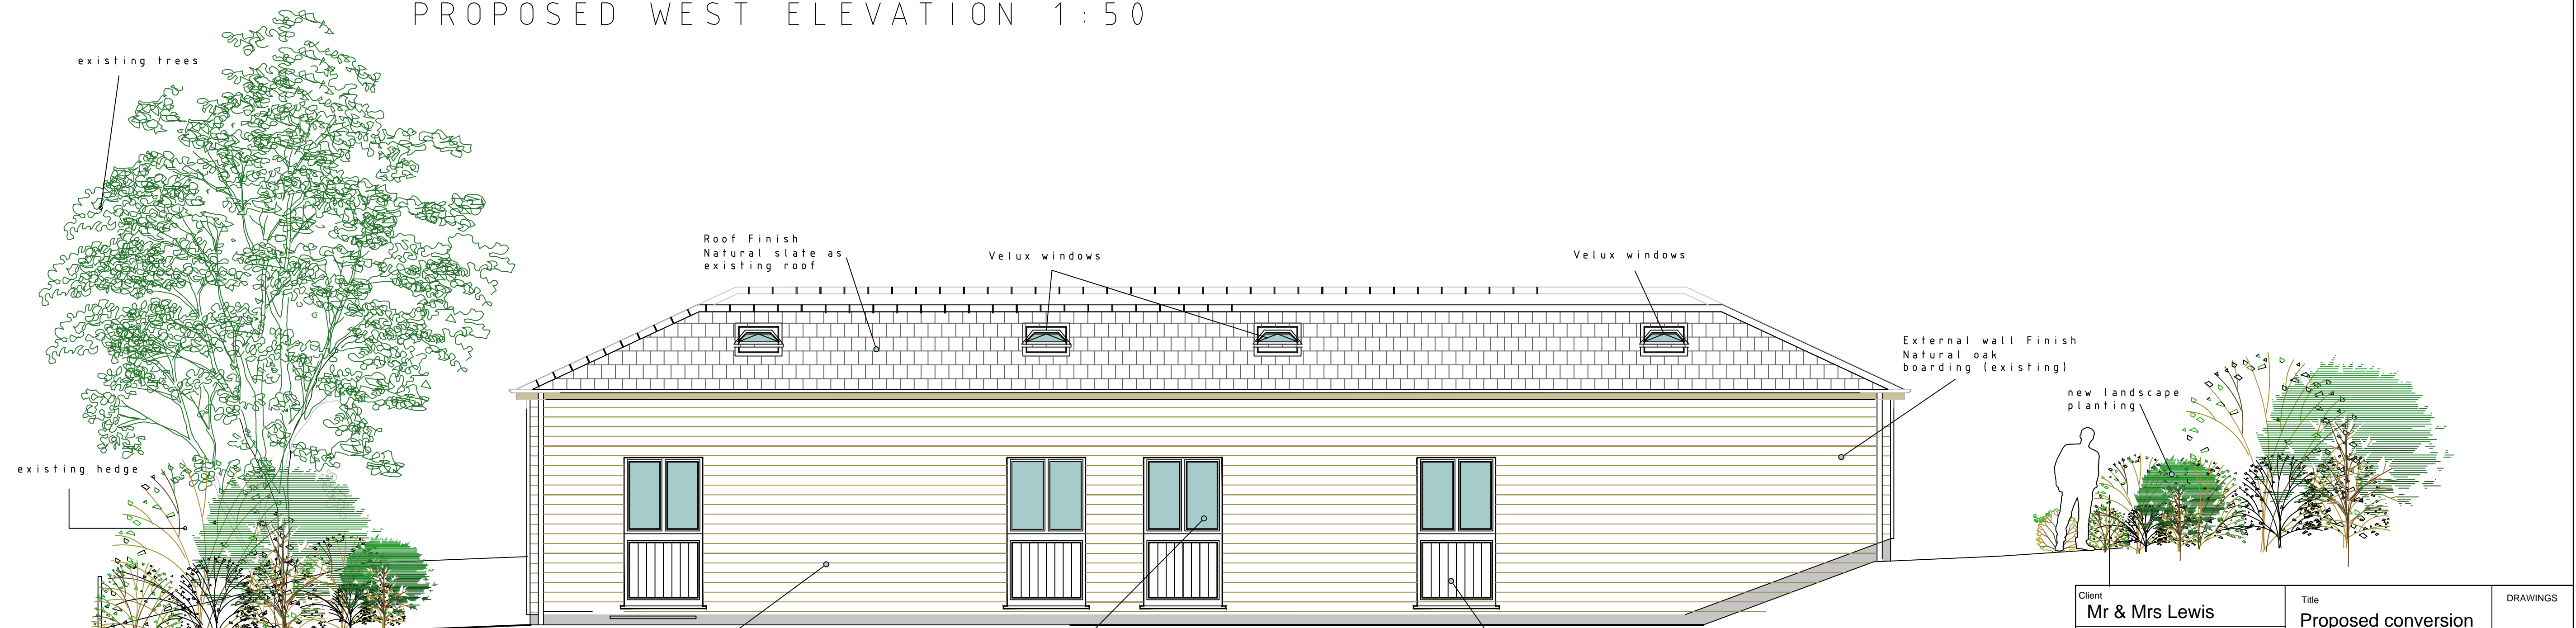

PROPOSED SOUTH ELEVATION 1:50

Client Mr & Mrs Lewis	Title Proposed conversion existing barn	DRAWINGS
Project The Stables Main Street Wendelbury OX25 2PR	Scale 1:50	Drawing No. LEWIS2021/03