

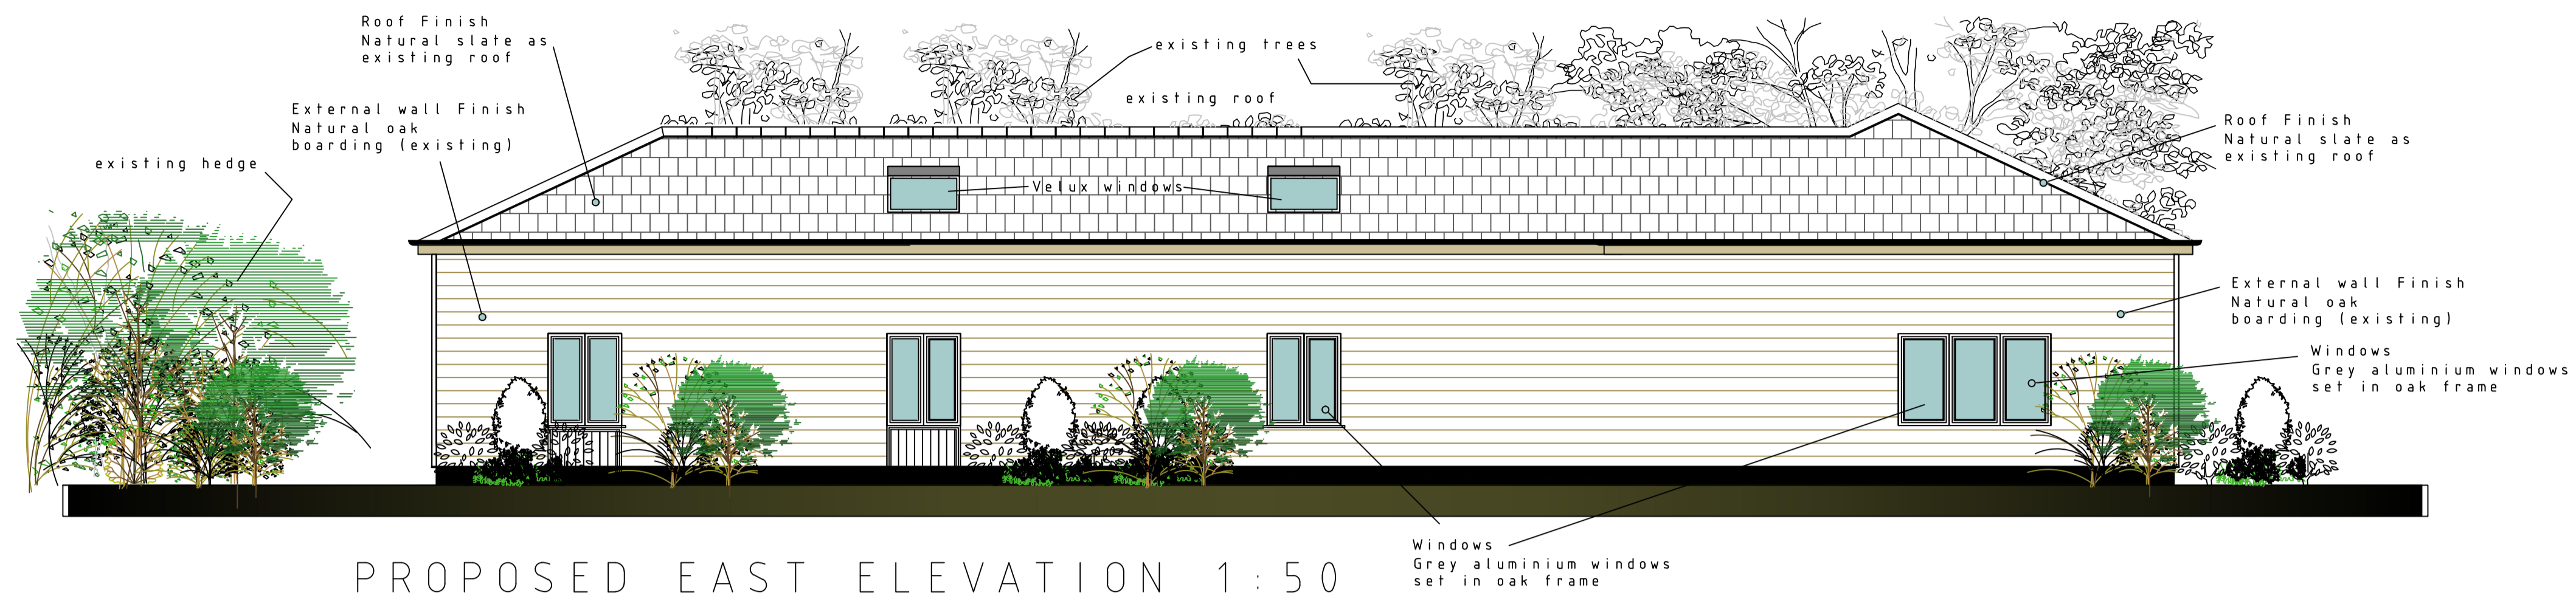


PROPOSED ELEVATIONS & SECTION

SCALE BAR

 

PROPOSED EAST ELEVATION 1:50

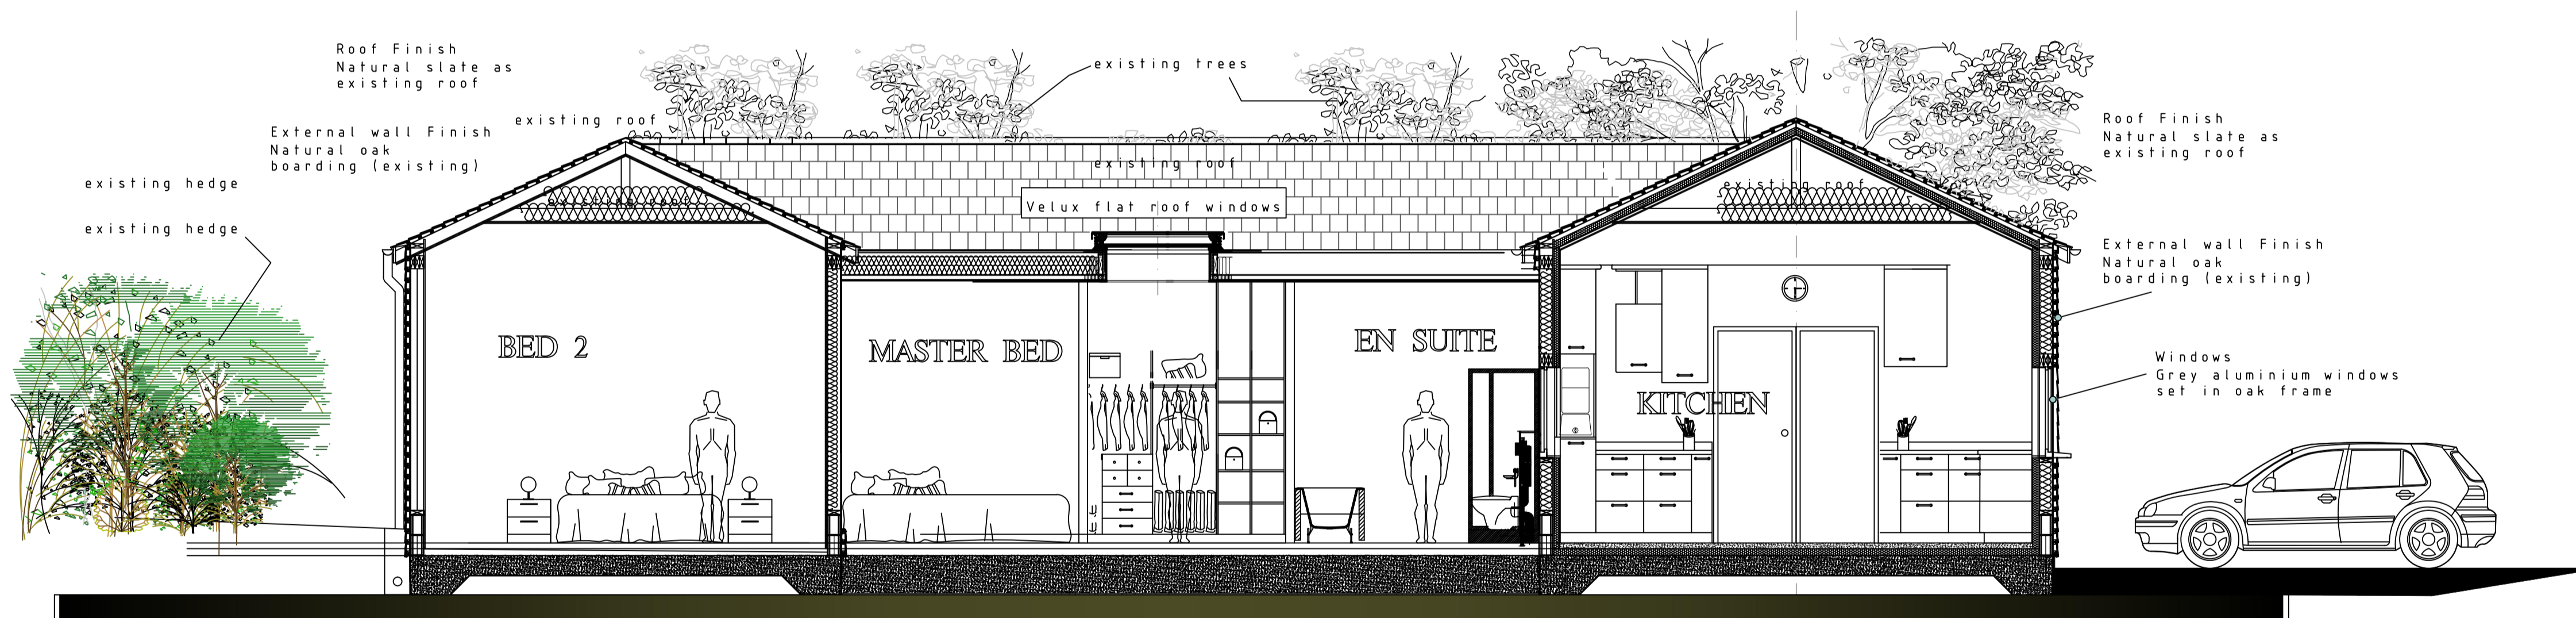

PROPOSED EAST SECTION 1:50

Areas of construction which builder needs to take care in re health and safety

Client Mr & Mrs Lewis	Title Proposed conversion existing barn	DRAWINGS
Project The Stables Main Street Wendelbury OX25 2PR	Scale 1:50	Drawing No LEWIS2021/04