



PROPOSED FLOOR PLAN


SCALE BAR

 

Windows
Grey aluminium windows
set in oak frame

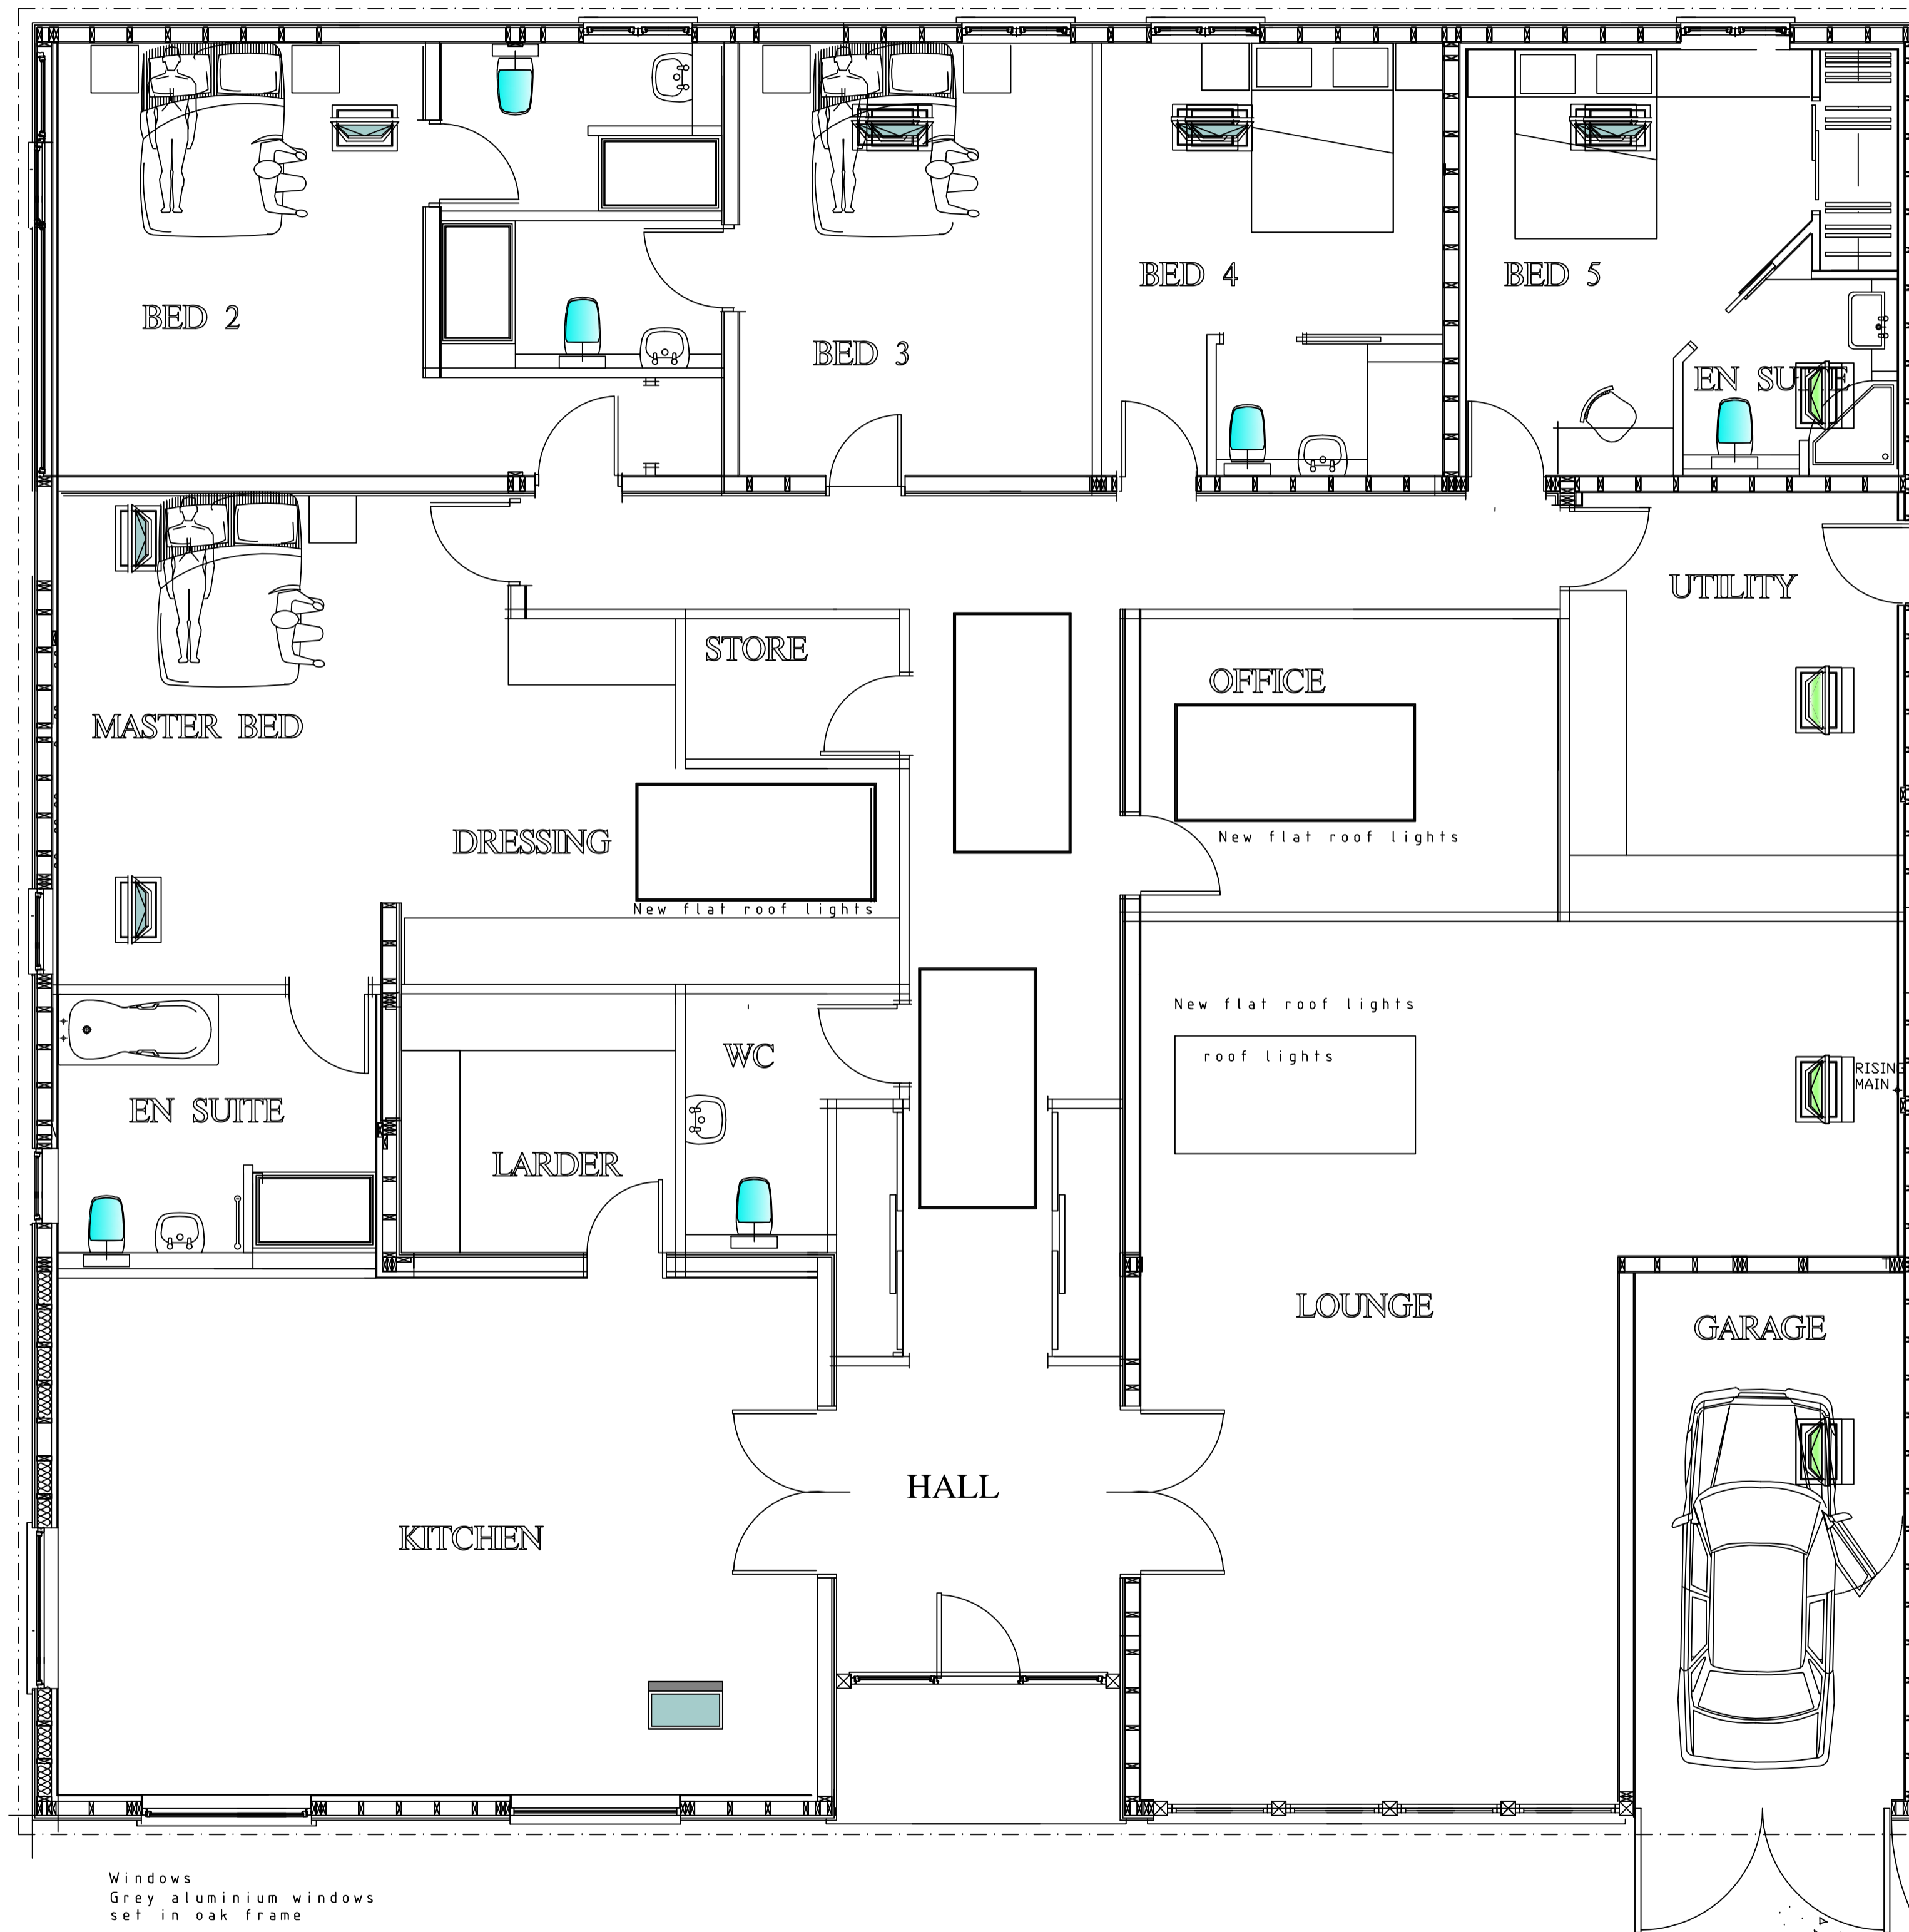

Windows
Grey aluminium windows
set in oak frame

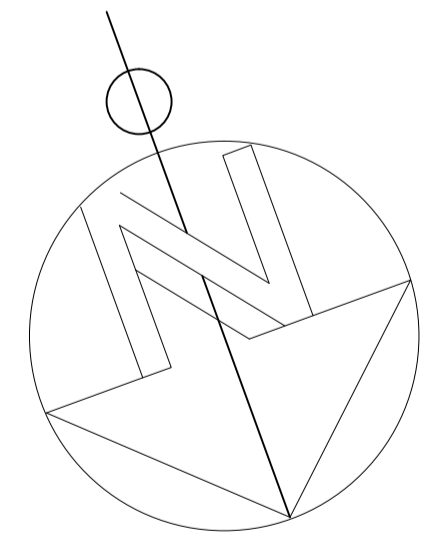

Areas of construction which builder needs to take care in re health and safety

Client Mr & Mrs Lewis	Title Proposed conversion existing barn	DRAWINGS
Project The Stables Main Street Wendelbury OX25 2PR	Scale 1:50	Drawing No. LEWIS2021/05

