
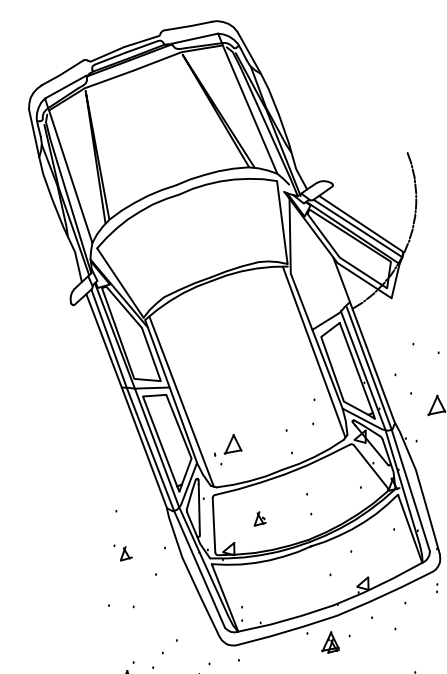
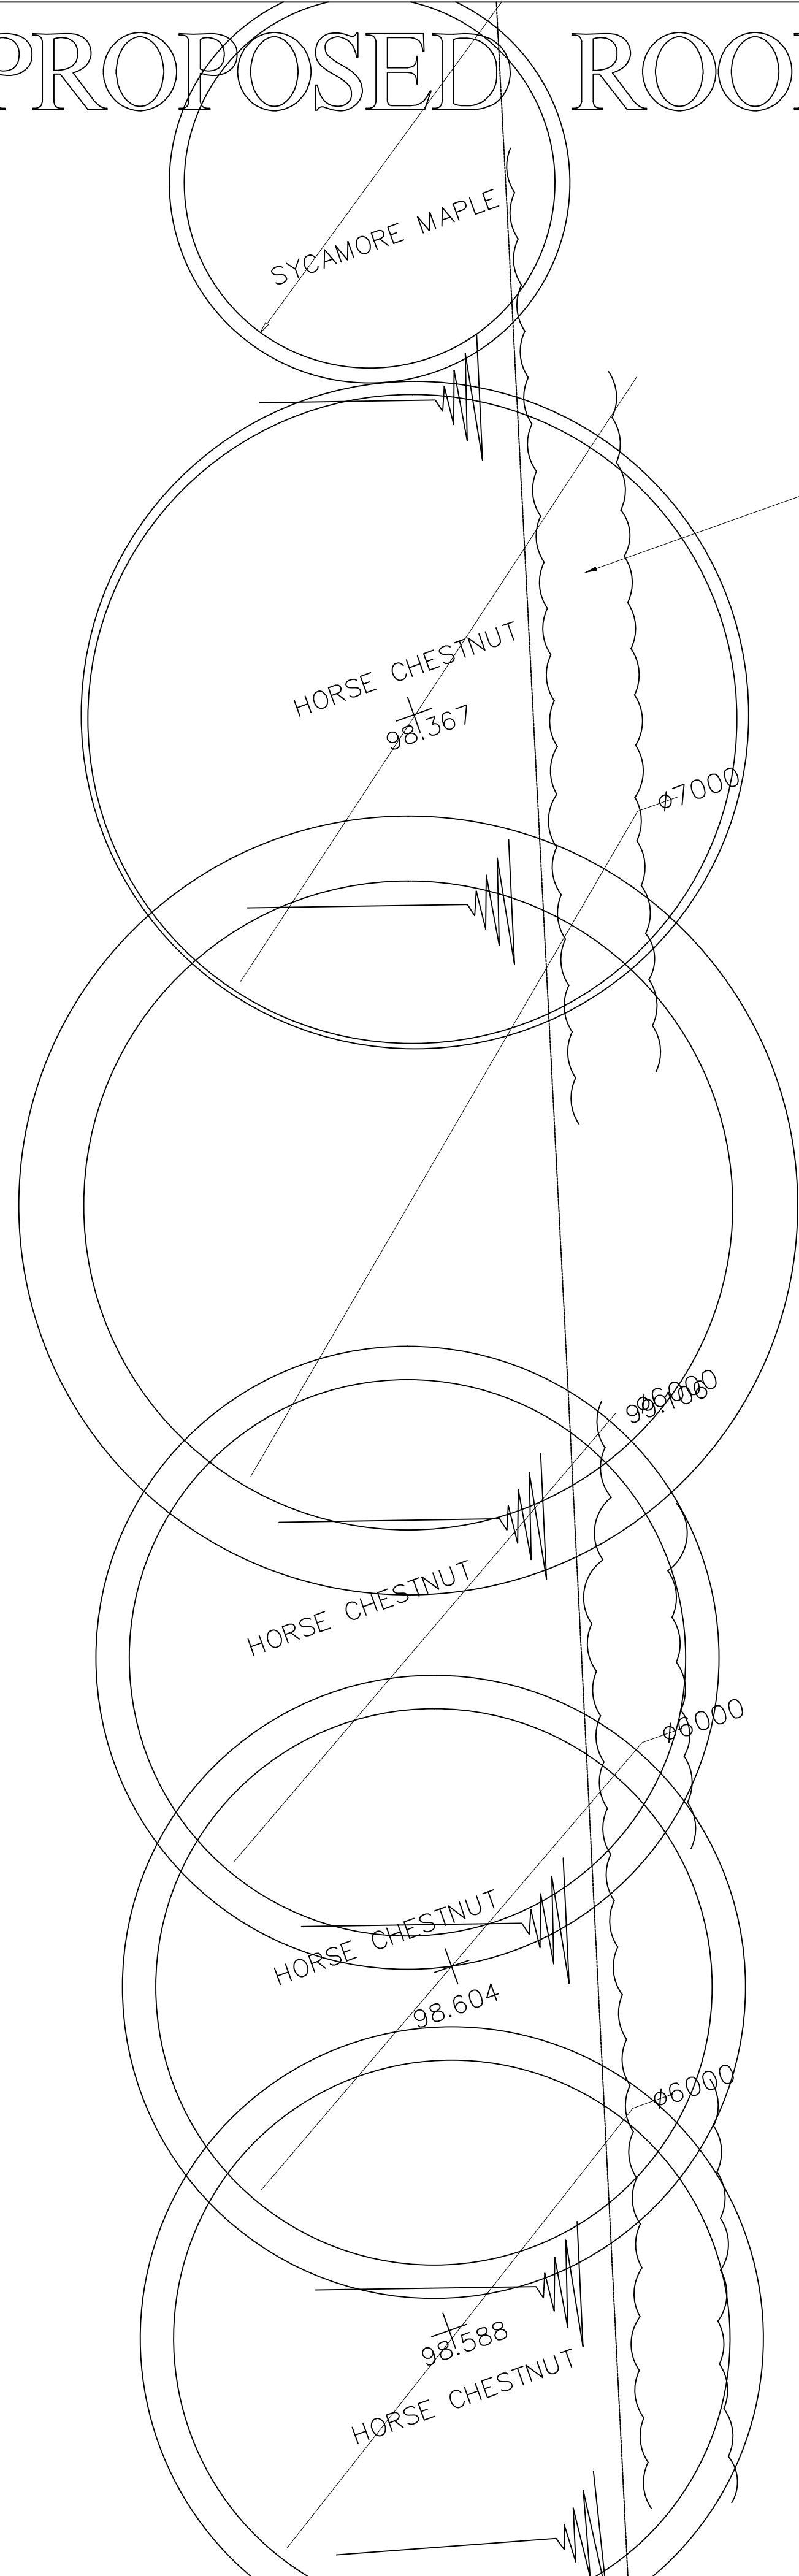



PROPOSED ROOF PLAN

SCALE BAR

 

Roof Finish
Natural slate as
existing roof


Roof Finish
Natural slate as
existing roof

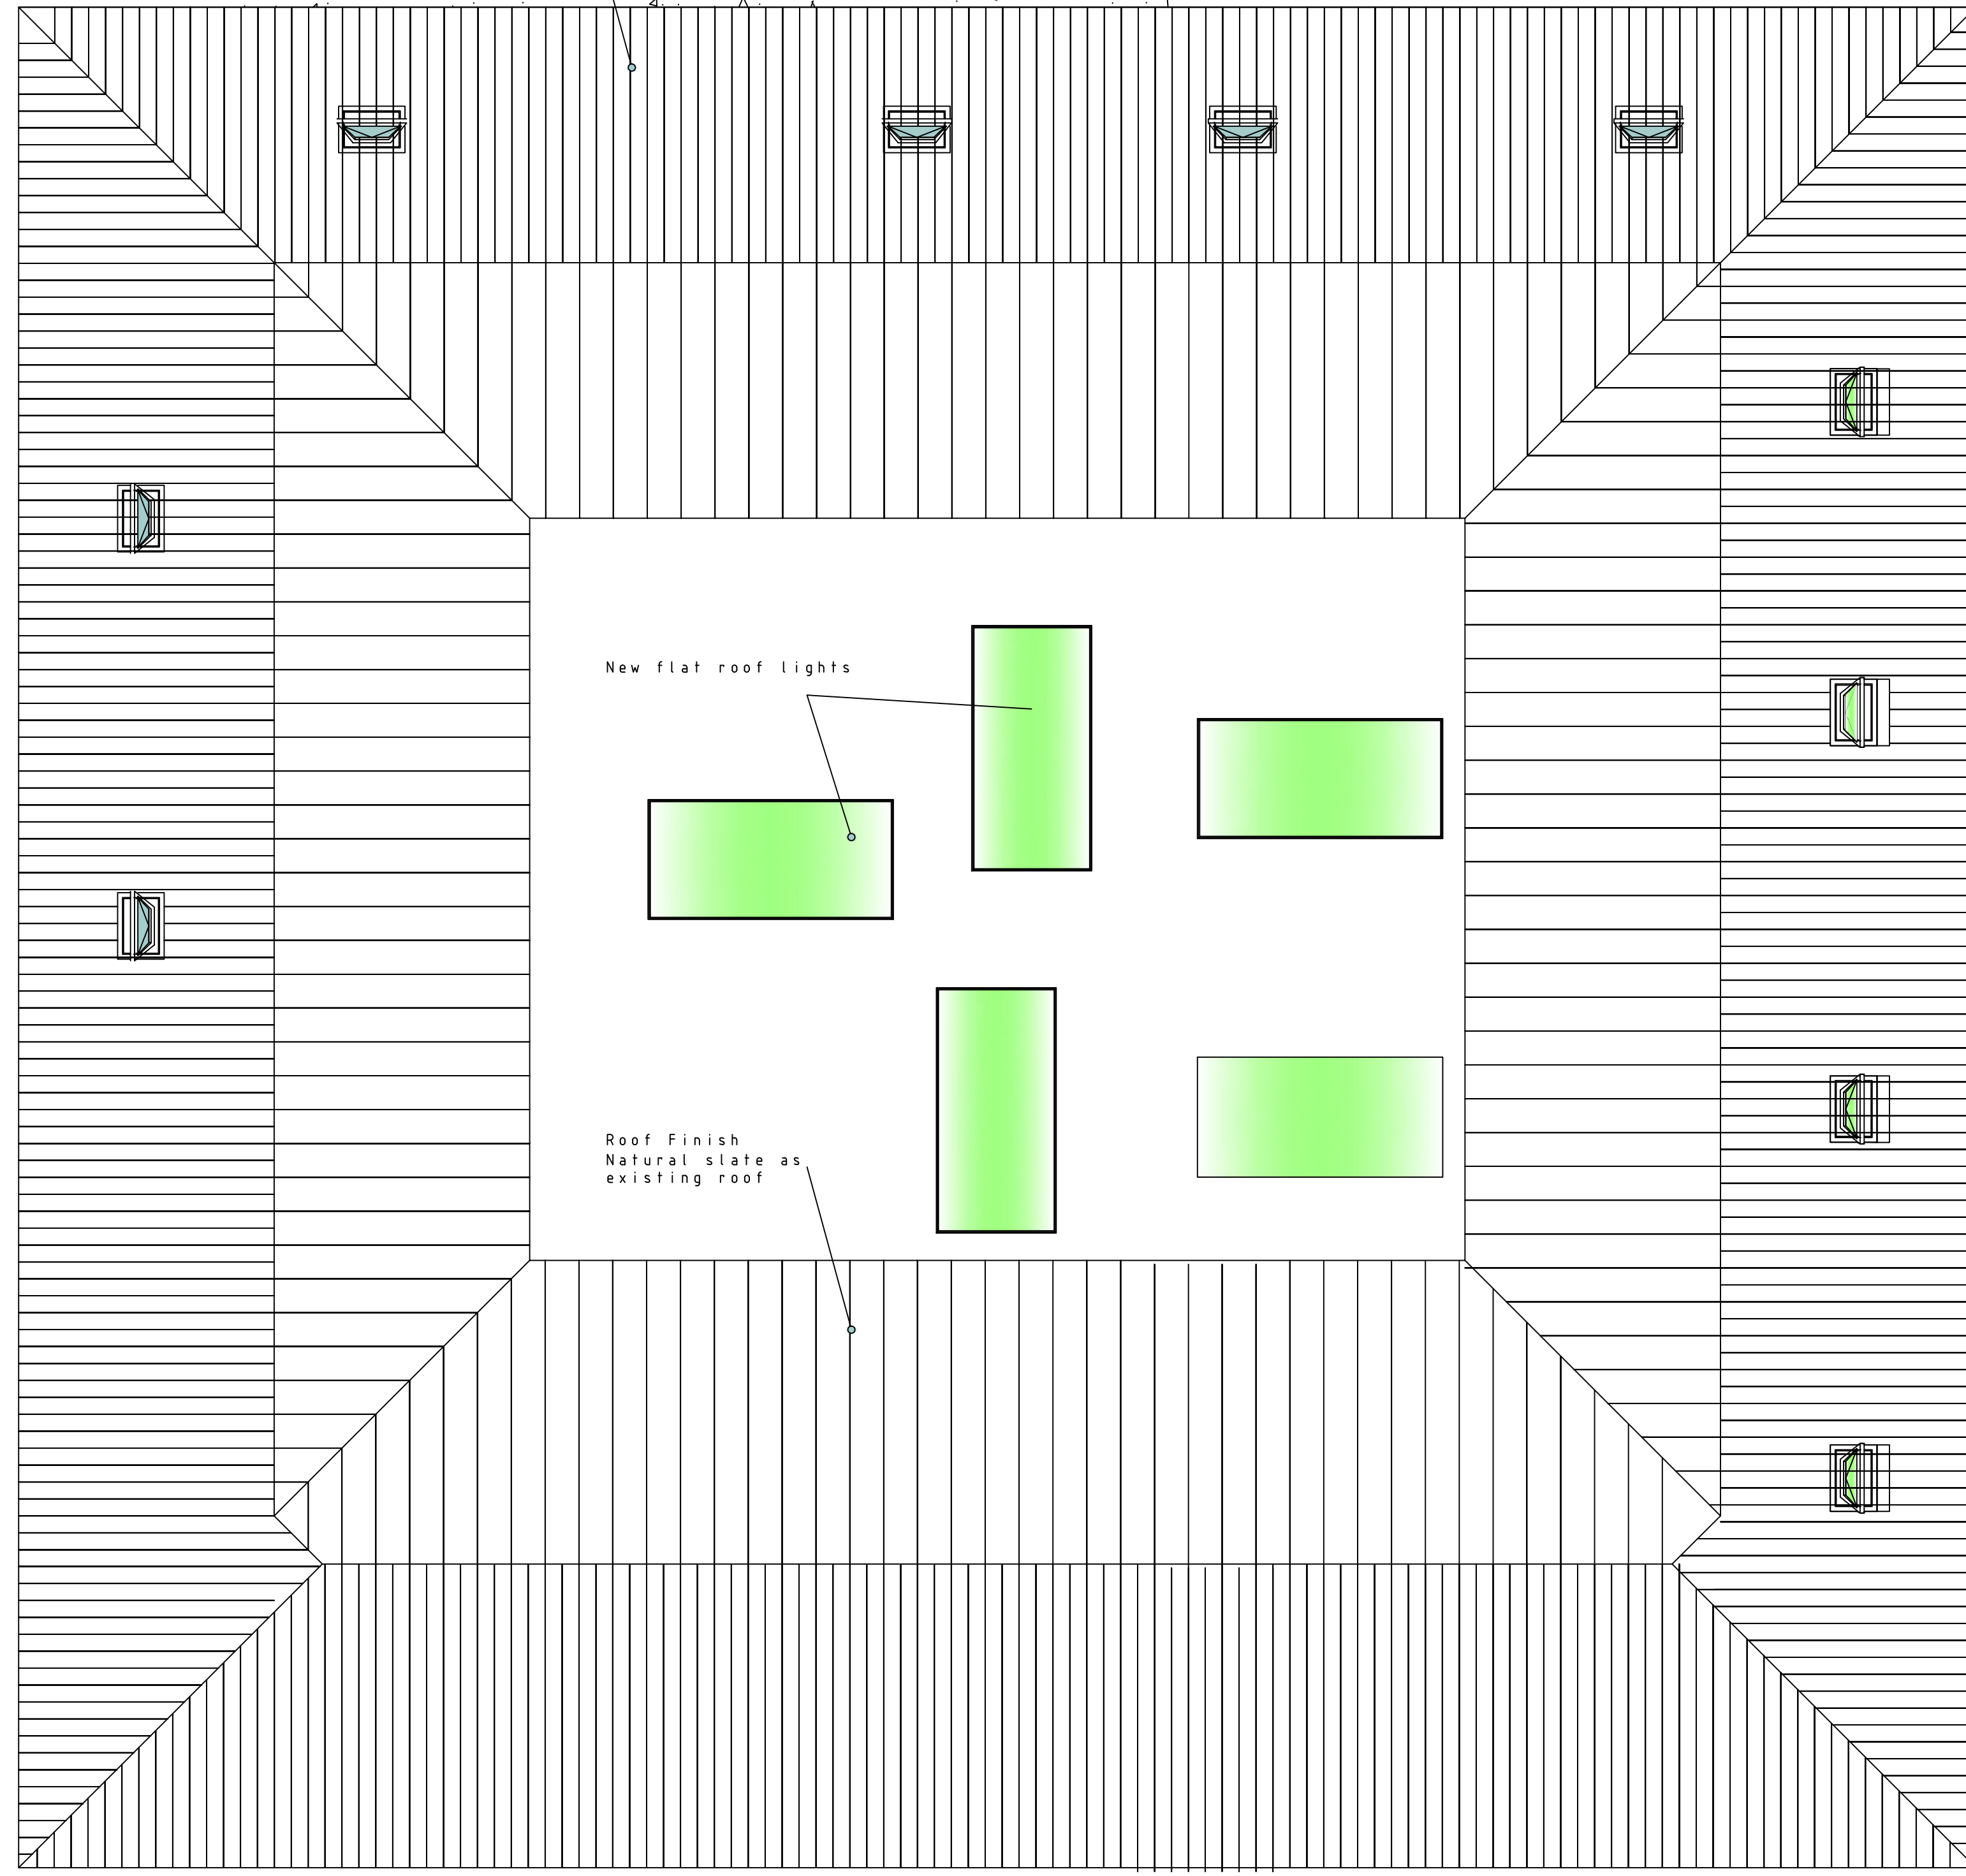

New flat roof lights

Roof Finish
Natural slate as
existing roof

Roof Finish
Natural slate as
existing roof

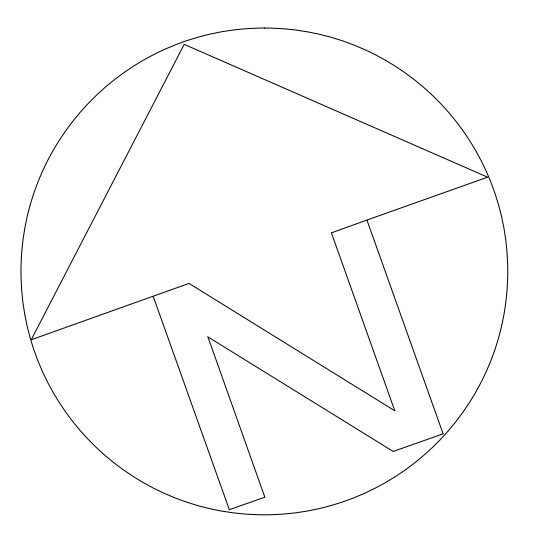

Areas of construction which builder needs to take care in re health and safety

Client Mr & Mrs Lewis	Title Proposed conversion existing barn	DRAWINGS
Project The Stables Main Street Wendelbury OX25 2PR	Scale 1:50	Drawing No LEWIS2021/06