


219500m

219500

219400m

219400

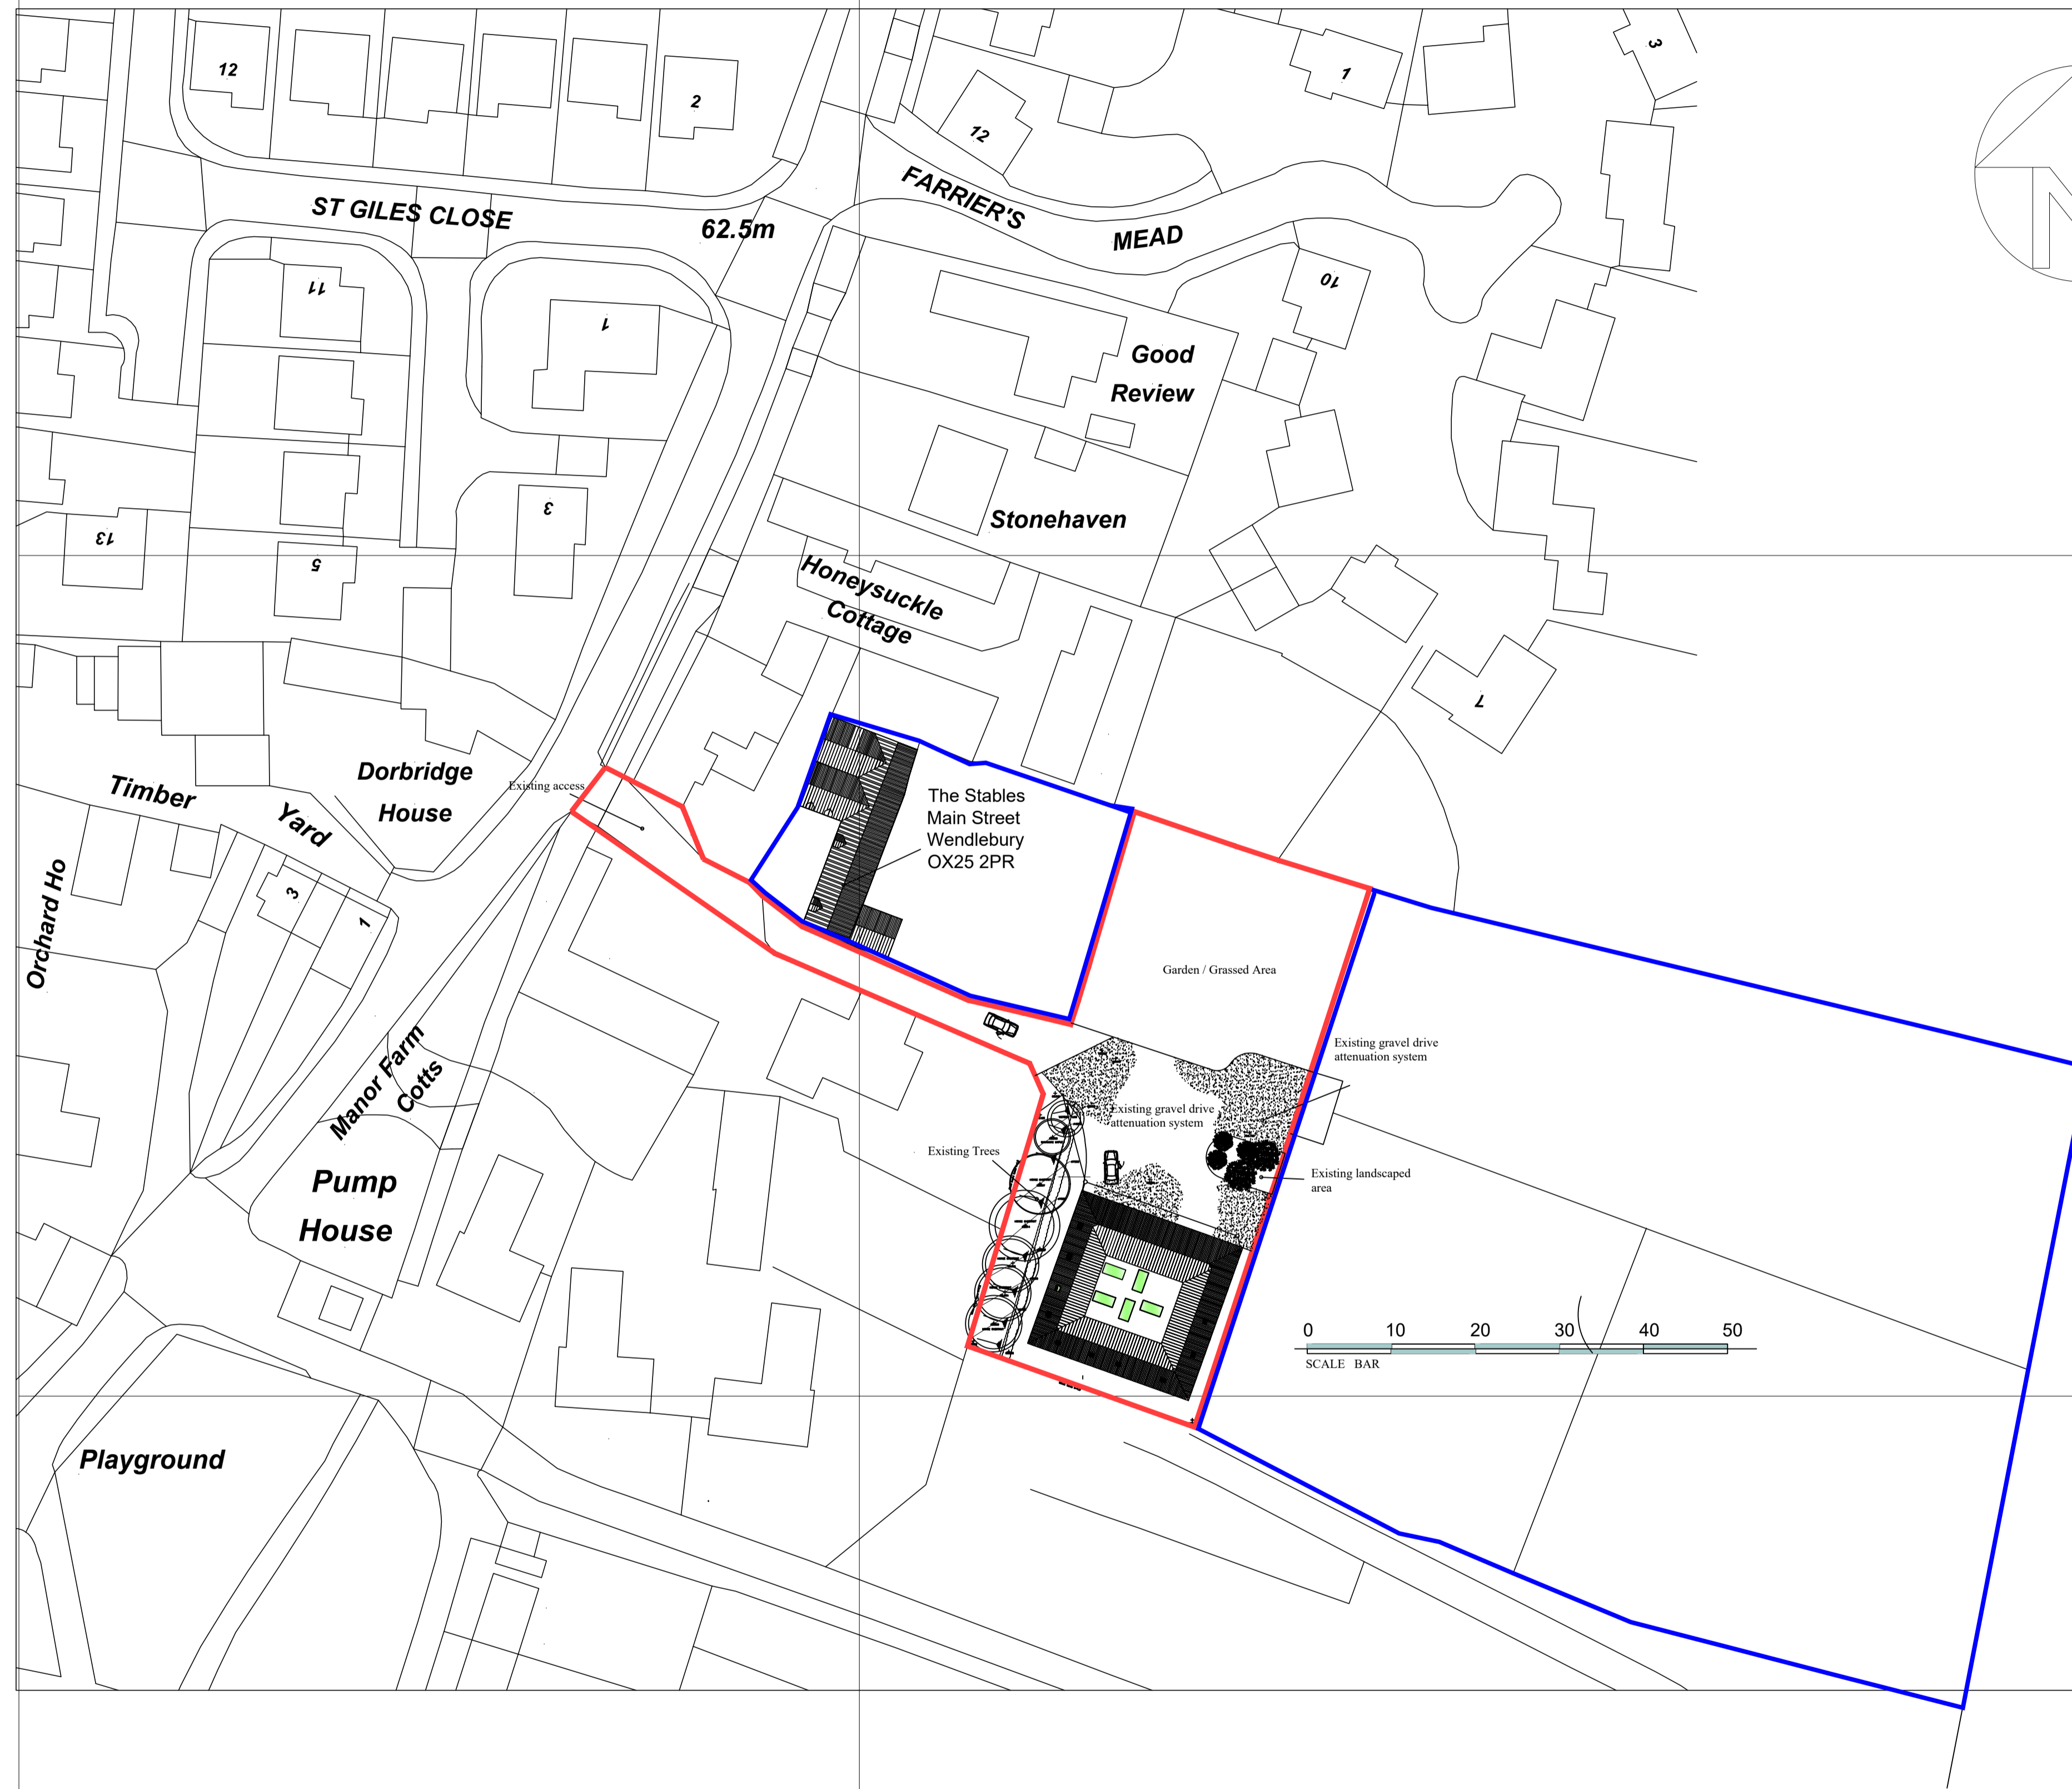

SITE PLAN 1:500

Client	Mr & Mrs Lewis	Title	Proposed Site Plan	DRAWINGS
Project	The Stables Main Street Wendlebury OX25 2PR	Scale	1:500	Drawing No
			LEWIS2021/09	