


**NOTES:**  
 DIMENSIONS ARE NOT TO BE SCALED FROM THIS DRAWING  
 ALL DIMENSIONS ARE TO BE CHECKED AGAINST ACTUAL SITE  
 DIMENSIONS BEFORE ANY WORK IS FABRICATED

**COPYRIGHT RESERVED**  
 THIS DRAWING IS THE PROPERTY OF STEPHEN JOHNS DESIGN  
 LTD. AND MAY NOT BE COPIED, REPRODUCED LENT OR  
 DISCLOSED WITHOUT THEIR EXPRESS PERMISSION IN WRITING.

**REVISIONS**

Rev.	Date	Description

- Key**
-  Proposed New Hedge Planting
  -  Proposed New Tree Planting
  -  Estate Railings, 900mm High
  -  Visitor Cycle Parking Stands
  -  Visitor Car Parking Space
  -  EVCP
  -  Cycle Storage within Garages and Dedicated Stores, Provision to each plot as noted
  -  Refuse and Recyclate On Plot Storage

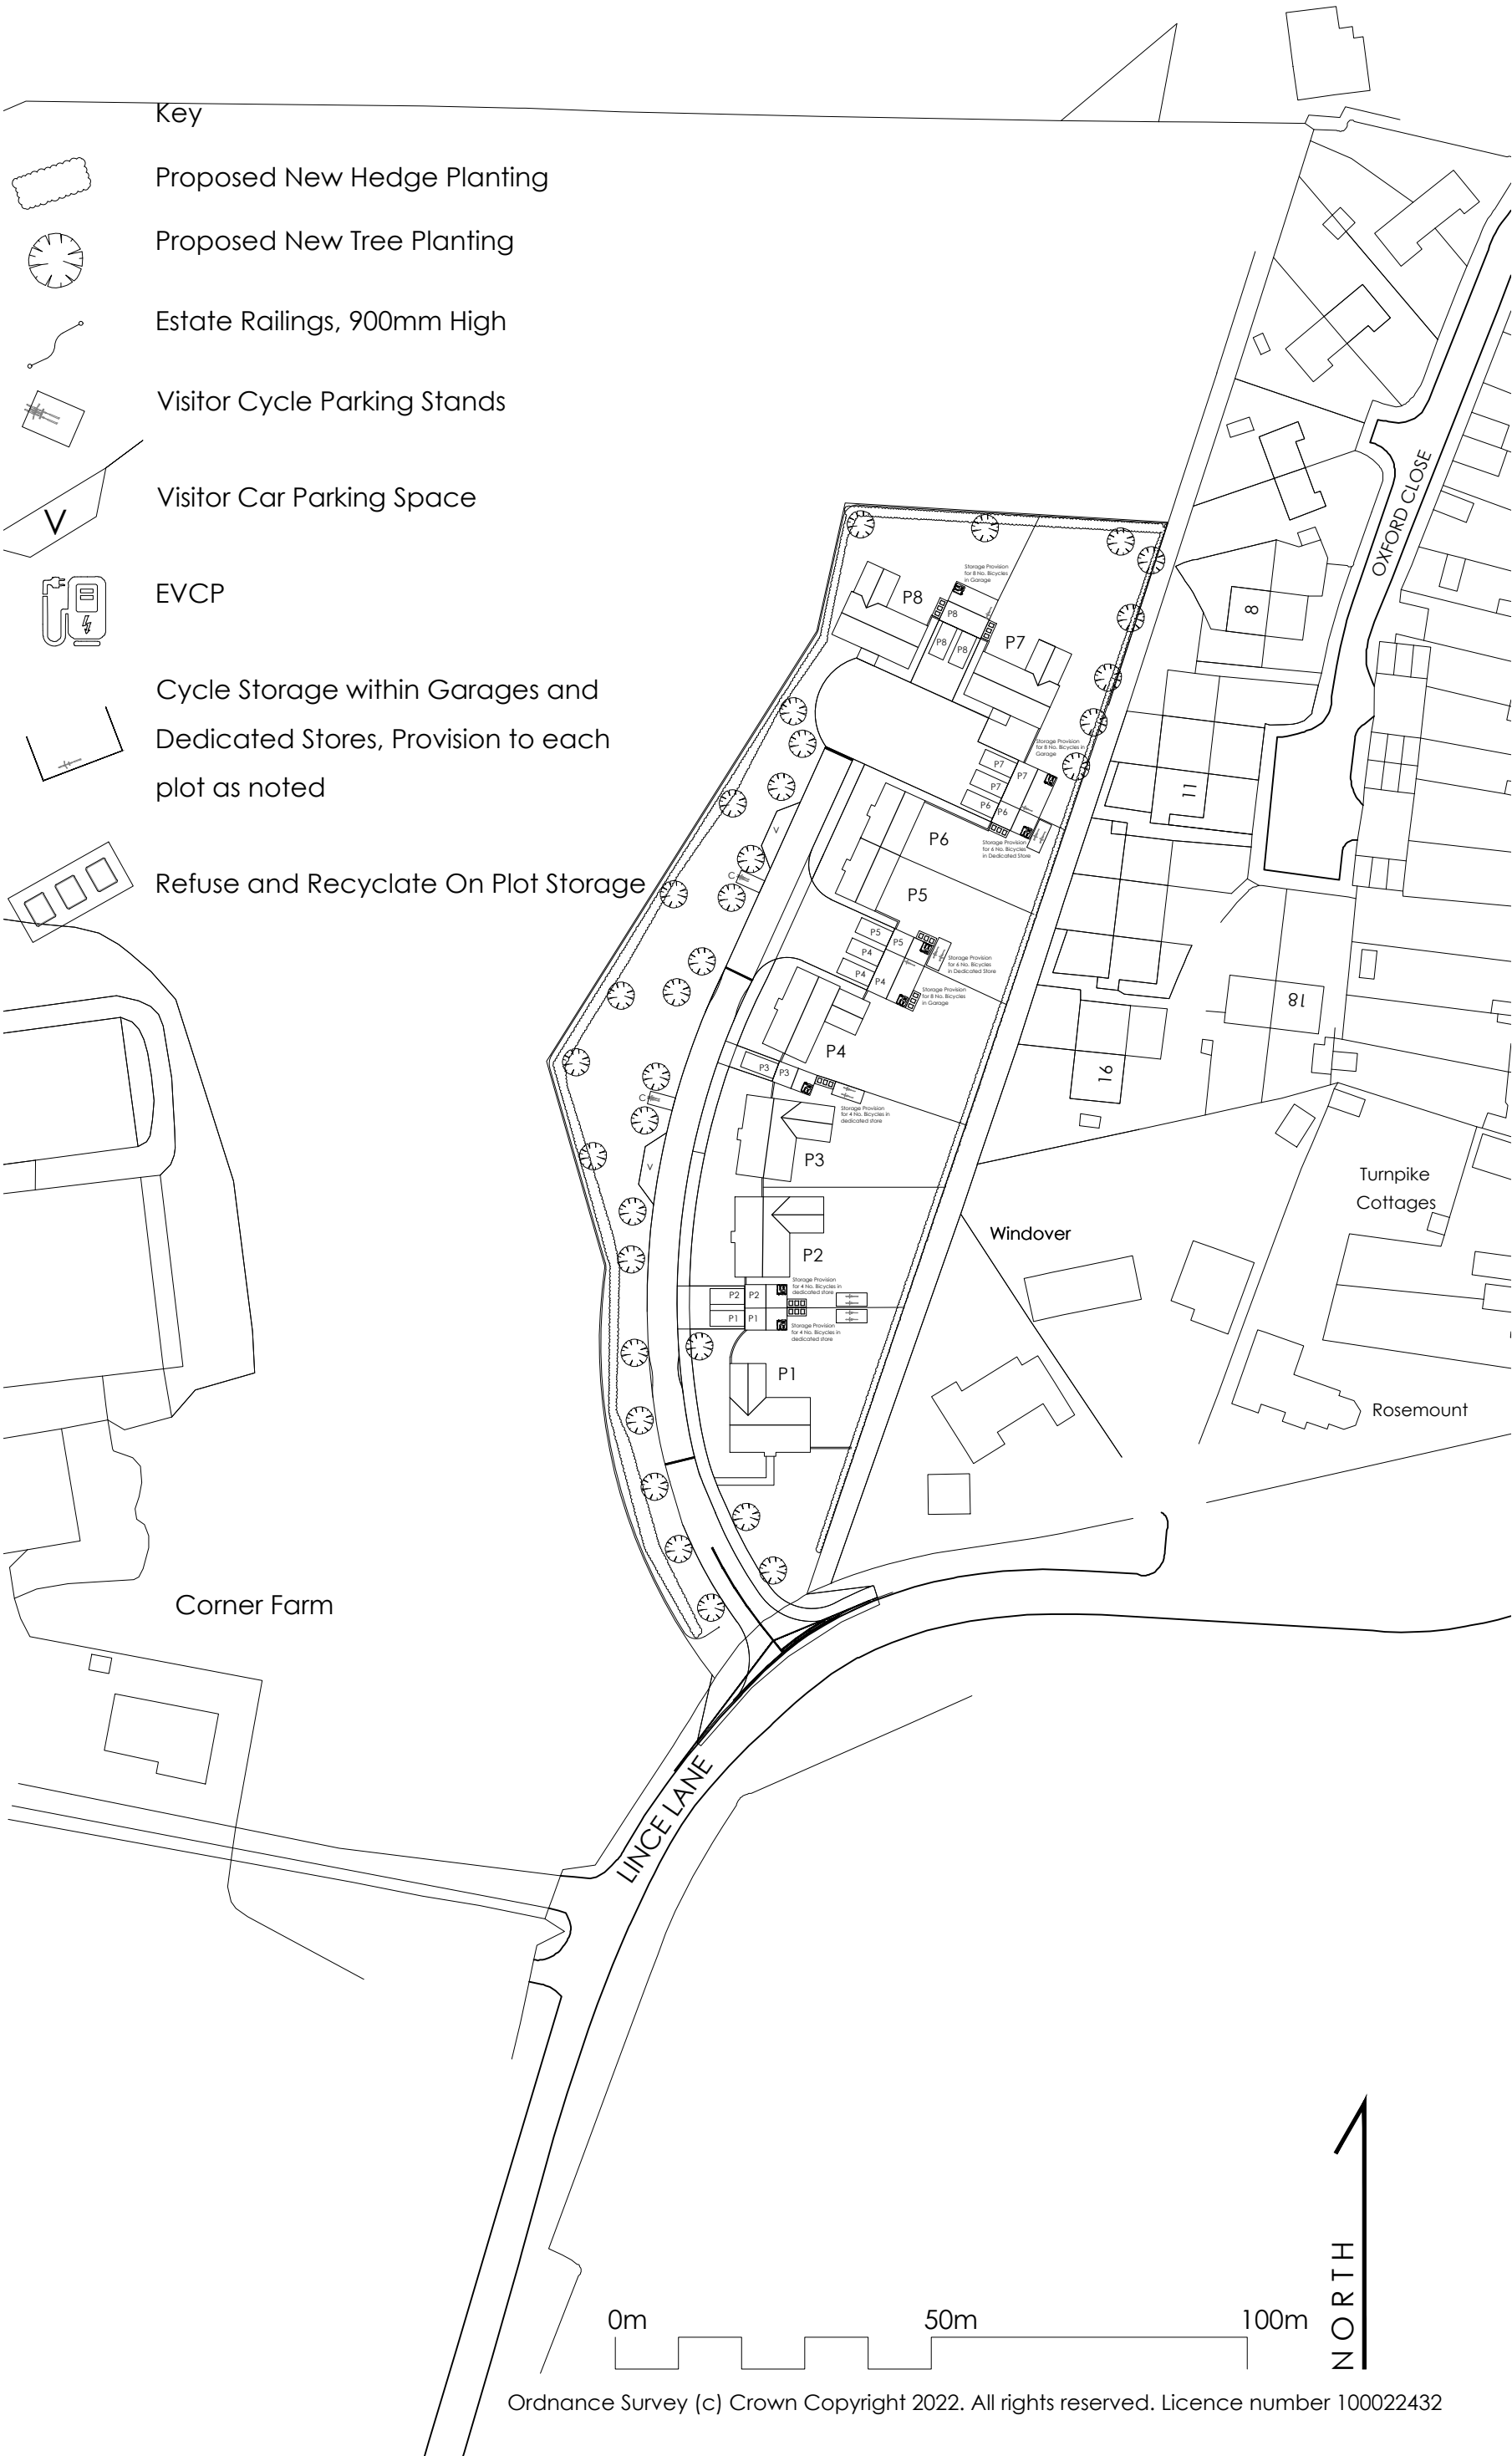

Client :  
**MANORWOOD HOMES**

Job :  
**LINCE LANE KIRTLINGTON OXON.**

Drawing Title:  
**PROPOSED SITE PLAN**

Scale:  
**1:1000 @A3**

Date:  
**NOV 22**

Drawn By  
**JL**


Checked

Drawing No:  
**1001.102**

Revision:  
**I**

**PLANNING**

The White Barn, Manor Farm, Manor Road  
 Wantage, Oxfordshire, OX12 8NE

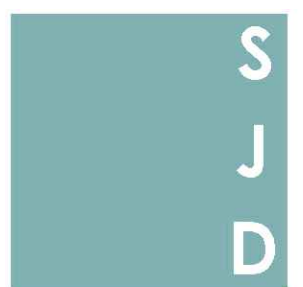

**STEPHEN JOHNS DESIGN**

