


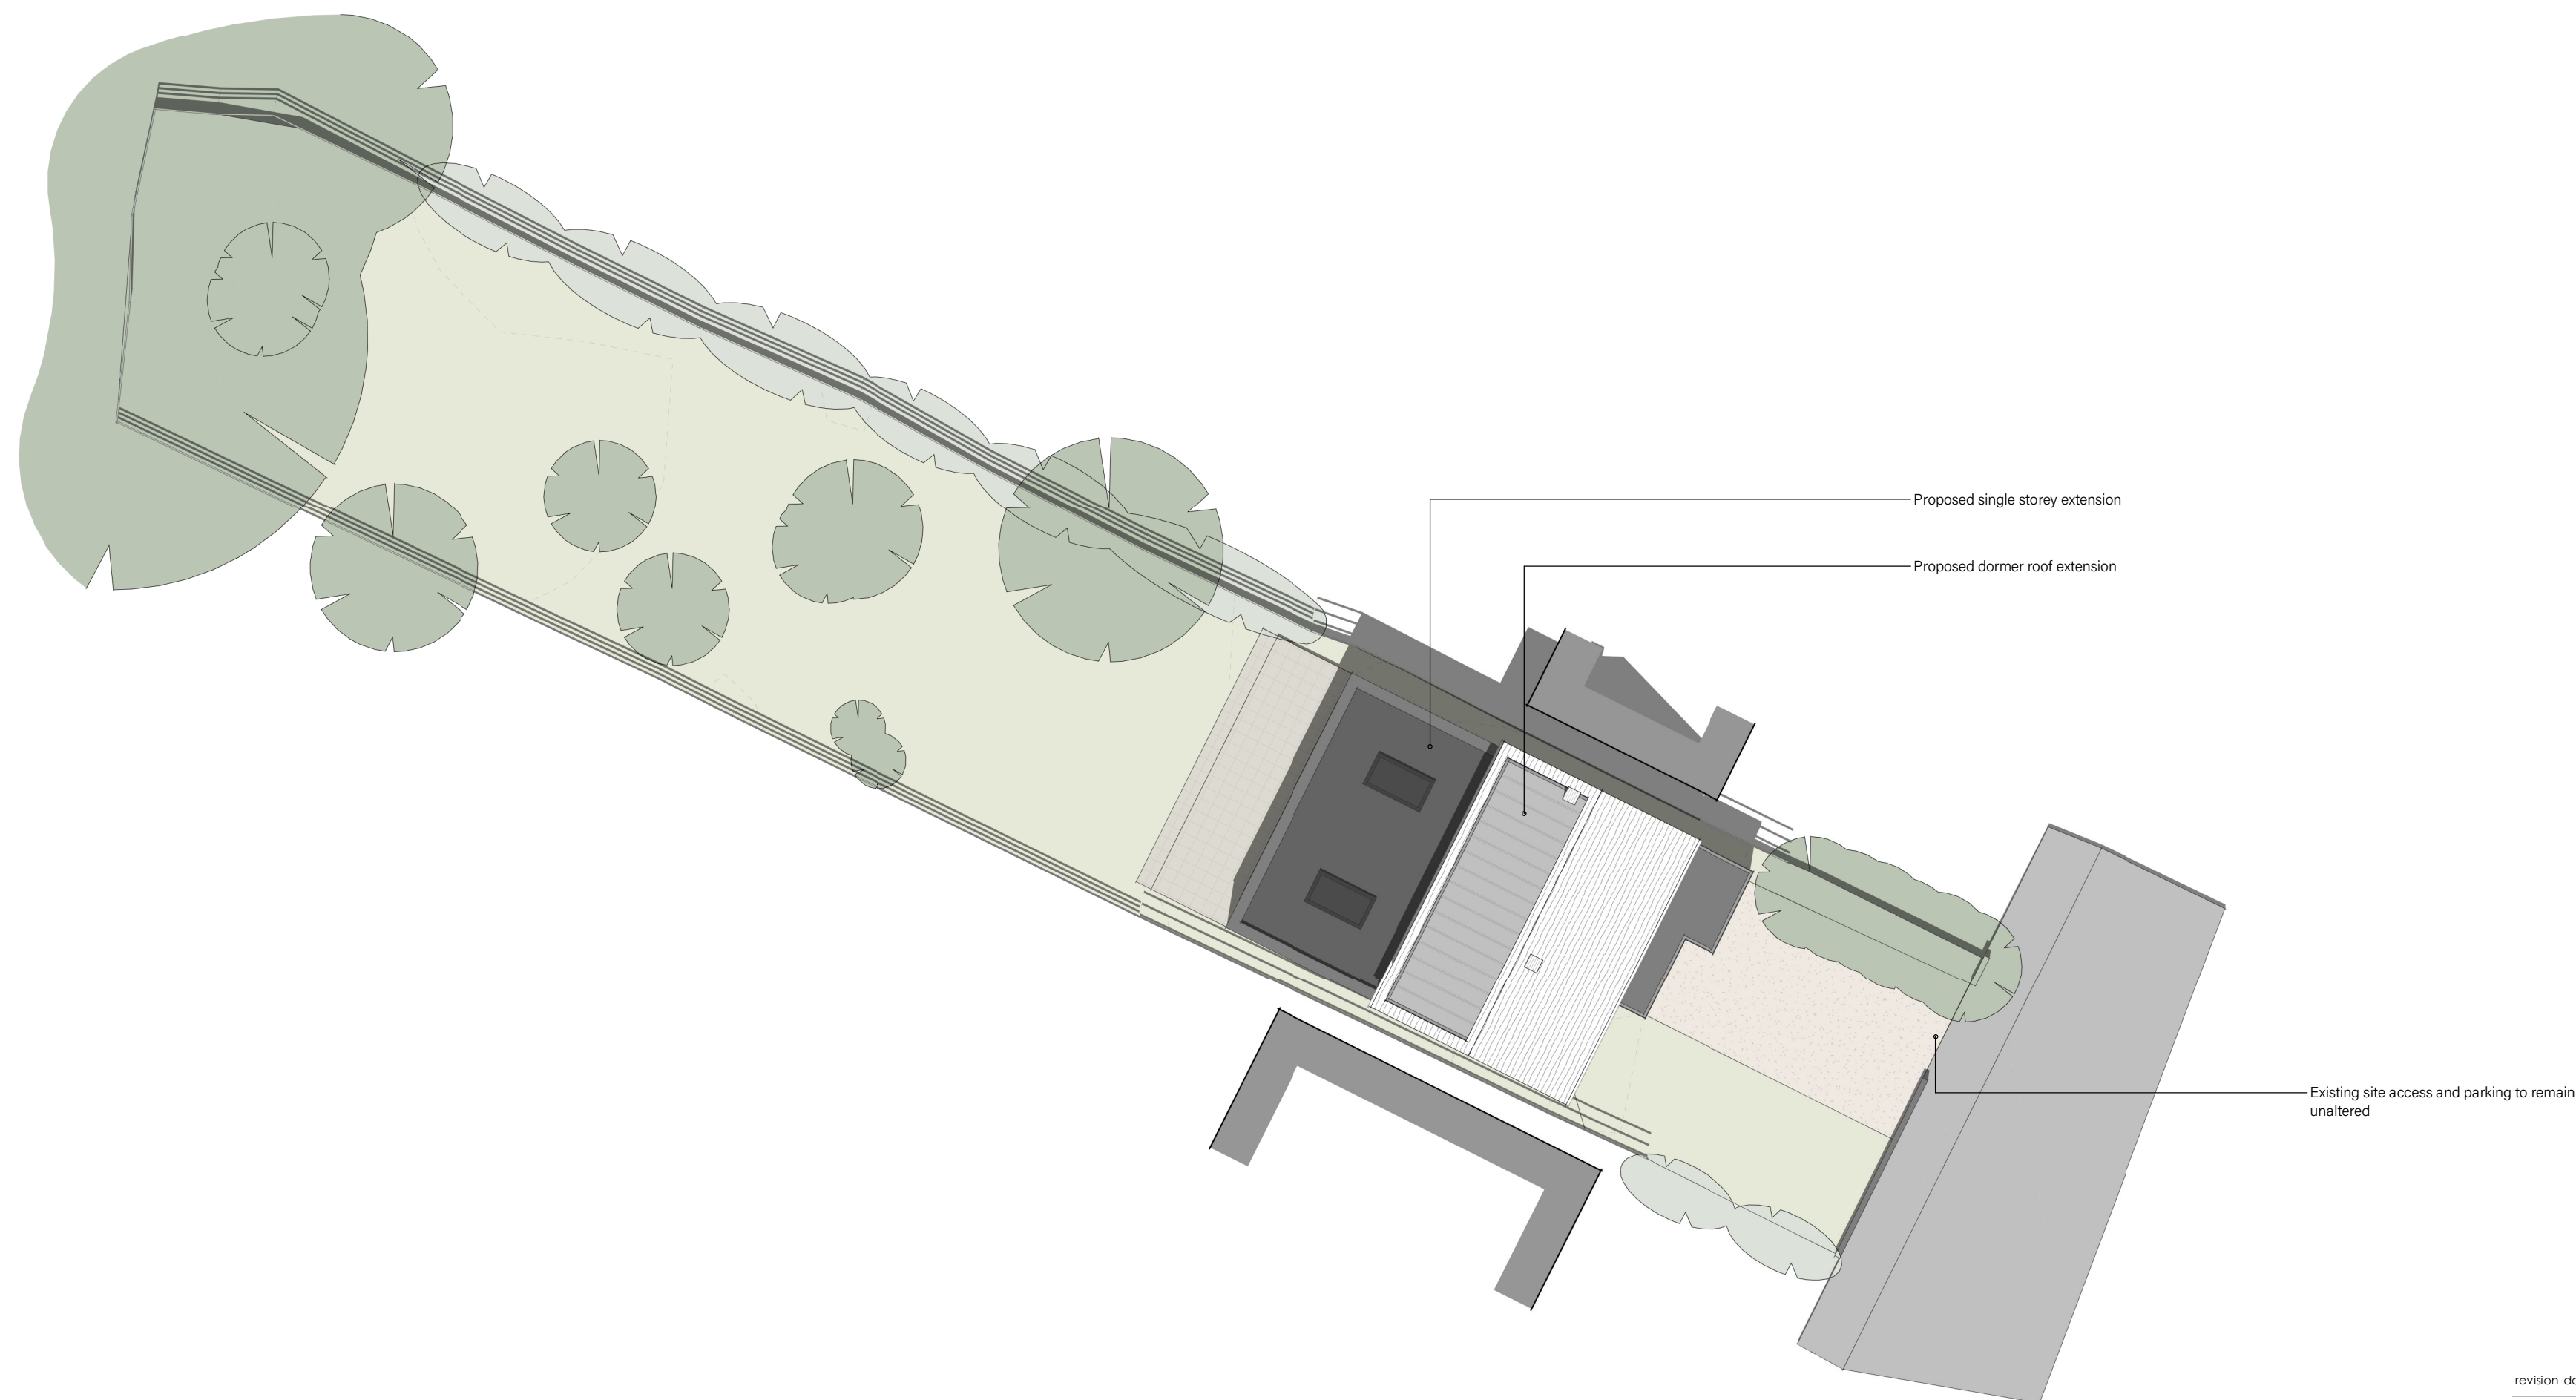

NOTE:
ALL DIMENSIONS MUST BE CHECKED ON SITE AND NOT SCALED FROM
THIS DRAWING.
FOR USE IN PRECISE NAMED LOCATION ONLY. COPYRIGHT RESERVED.



revision	date	description
----------	------	-------------

C&C Culbert & Culbert
Architecture &
Building Surveying

status

PLANNING

project title

12 RECTORY CLOSE, WENDLEBURY,
BICESTER, OX 25 2PJ

drawing title

PROPOSED SITE PLAN

first issued	drawn	scale
--------------	-------	-------

19/09/22	JC	1:200 @ A1
----------	----	------------

job/drawing no/revision

22-01-100 -