



ALL DIMENSIONS ARE IN mm UNLESS NOTED OTHERWISE

N.G.R E: 435470 N: 239064

NOTES:

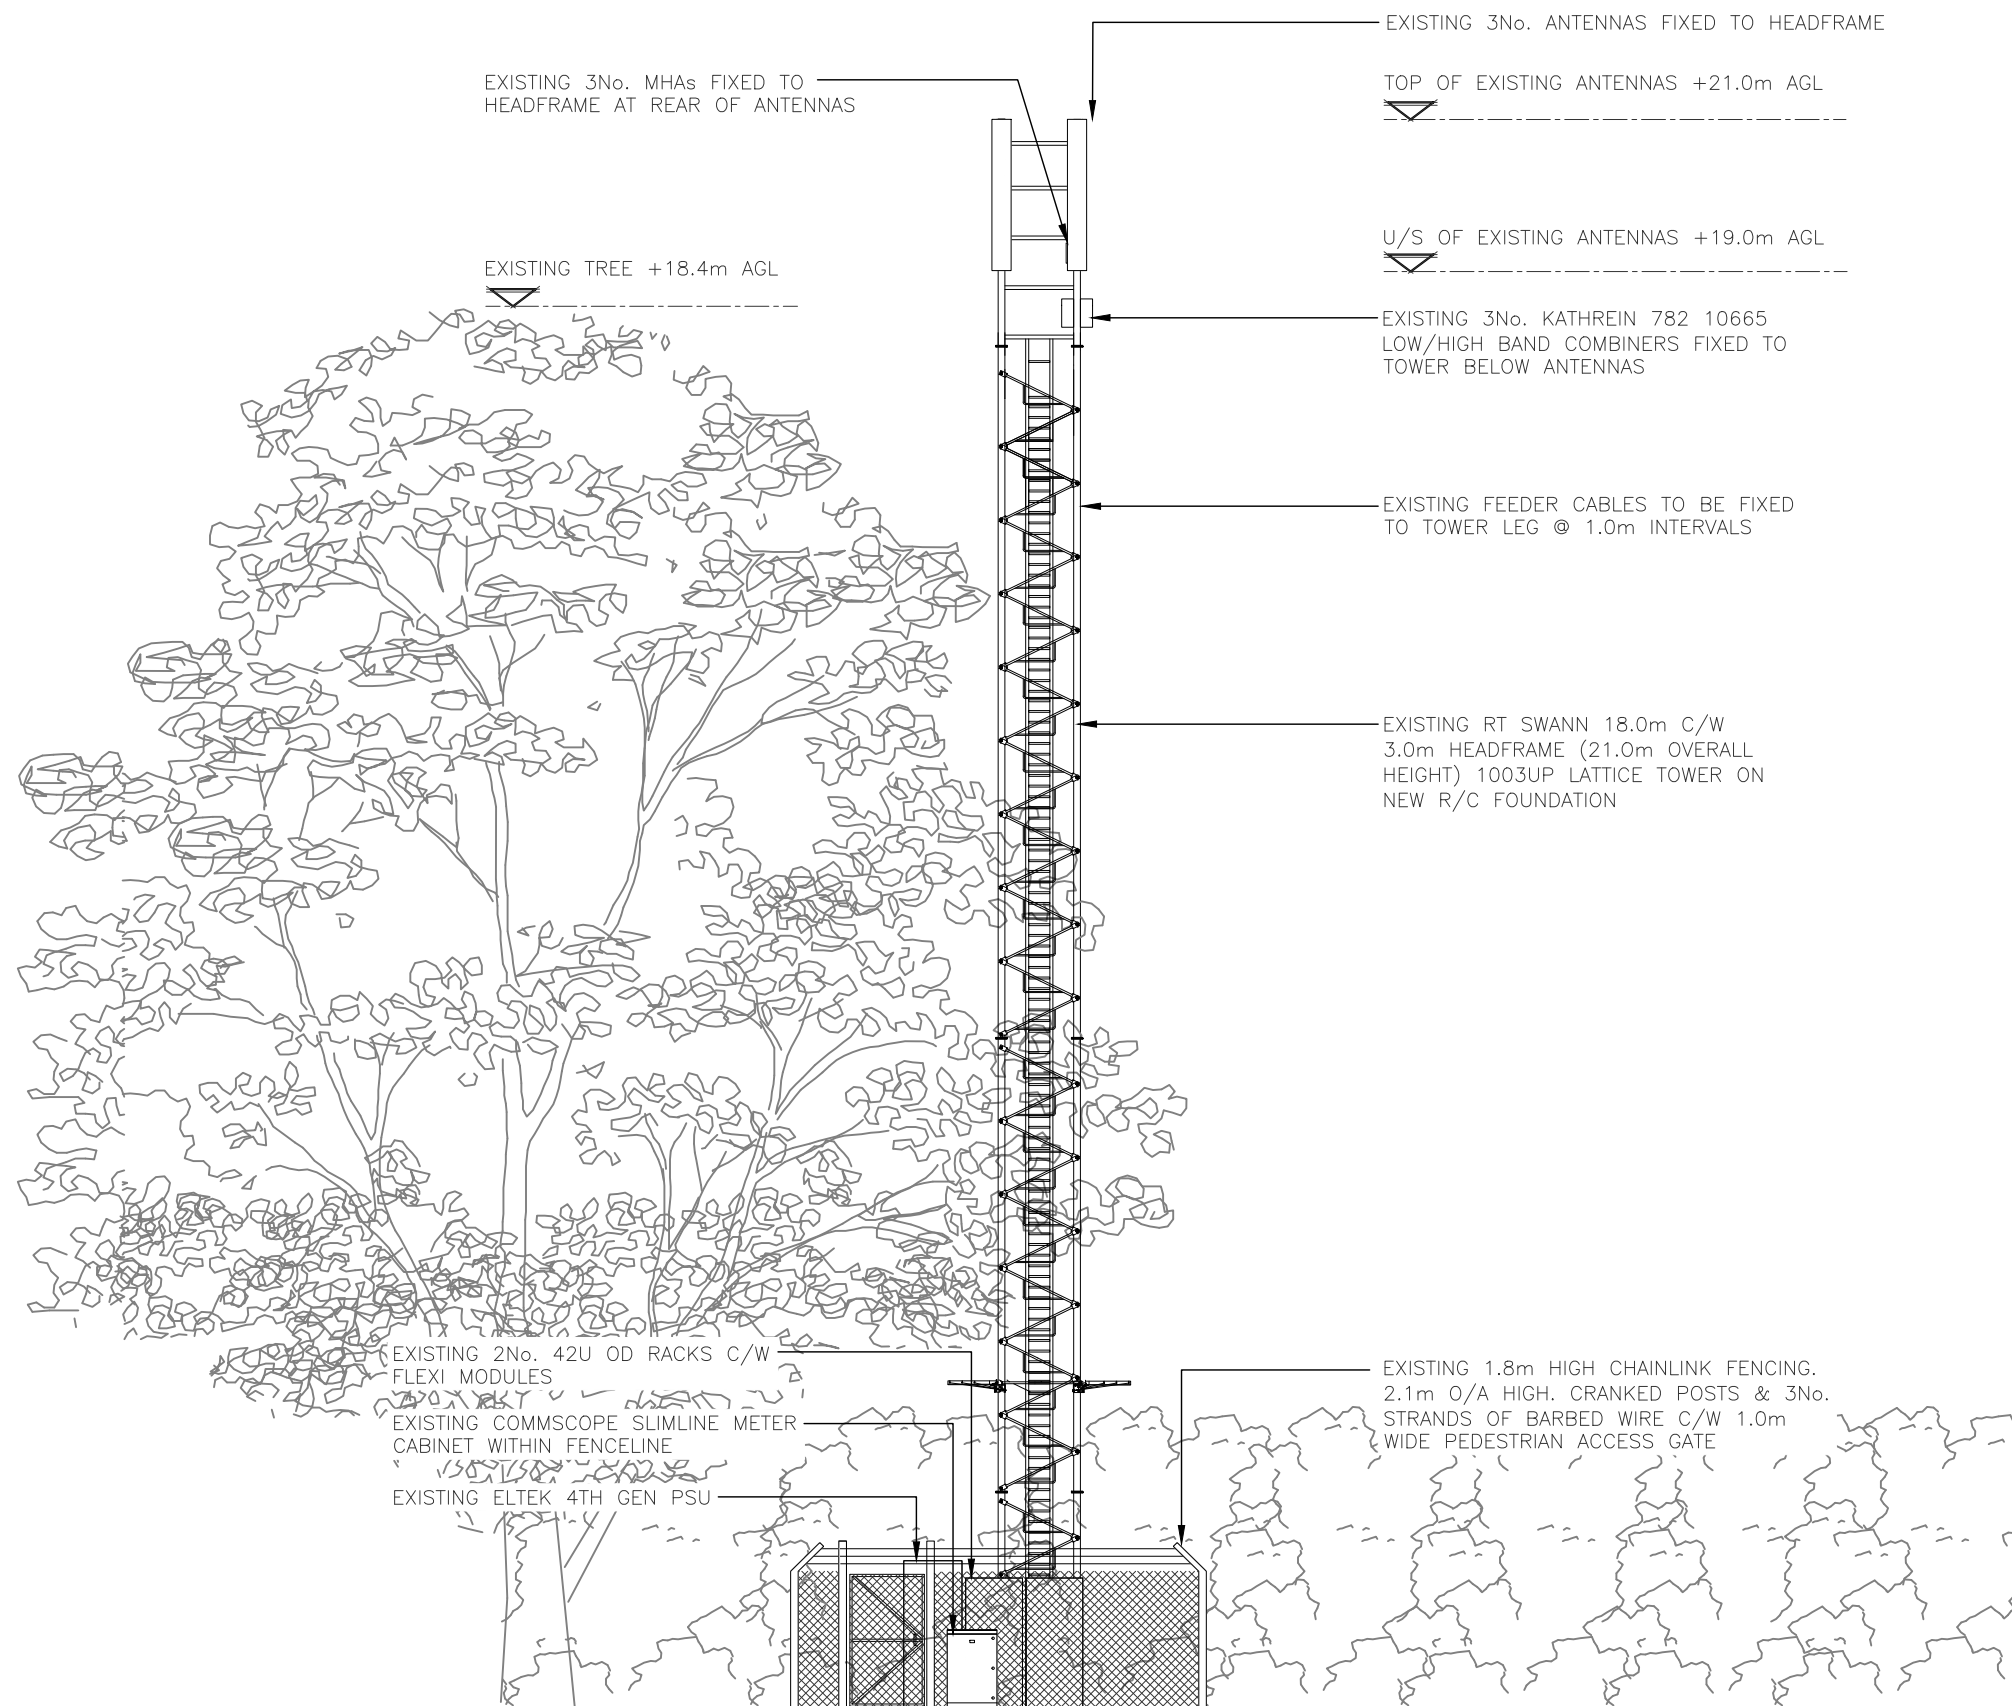

EXISTING SOUTH EAST ELEVATION
(1:100)

 

A	Issued for Approval	JWO	RWB	24.08.22
REV	MODIFICATION	BY	CH	DATE

GBC

Great British Communications
Lapwing House, Block 3 Forward Point,
Tan House Lane, Widnes, Cheshire, W48 0SL
t. 44 (0)151 420 4128
www.gbcservices.co.uk

O₂

CORNERSTONE - TEF SOUTH EAST

Cell Name	Opt.
BLenheim FARM	-

Cell ID No		
CORNERSTONE	VMO2	VMO2
20138424	74758	N/A

Site Address / Contact Details

SIDFORD FERRIS
OXFORDSHIRE
OX15 6LL

Drawing Title: EXISTING SITE ELEVATION

Purpose of issue: PLANNING Dwg Rev: A

Drawing Number: 300 Pack Issue: B

Surveyed By: aaa	Original Sheet Size: A3	Pack Issue: B
Drawn: JWO	Date: ccc	Checked: RWB
		Date: 24.08.22