

Notes  
 All dimensions to be checked on site prior to the commencement of construction and any discrepancy should be reported to the Site Manager.  
 This drawing may not be reproduced in any part or form without written consent.  
 All copyrights reserved.  
 Sub-Contractors MUST ensure that they have the latest issue drawing before they commence work on site.

This drawing is to be read in conjunction with all relevant Specifications, schedules and Engineers details.

Rev	Date	Description	Init.
A	28/09/22	Updated to planning comments.	GH




Job title  
 Fewcott Road,  
 Fritwell

Drawing title  
 Typical Sash Window  
 Details


STATUS CONSTRUCTION DRAWN GH

SCALE 1:5 @ A1 DATE Sept 2022 REV. A


DWG NO.  
 00217-201-FRITWELL

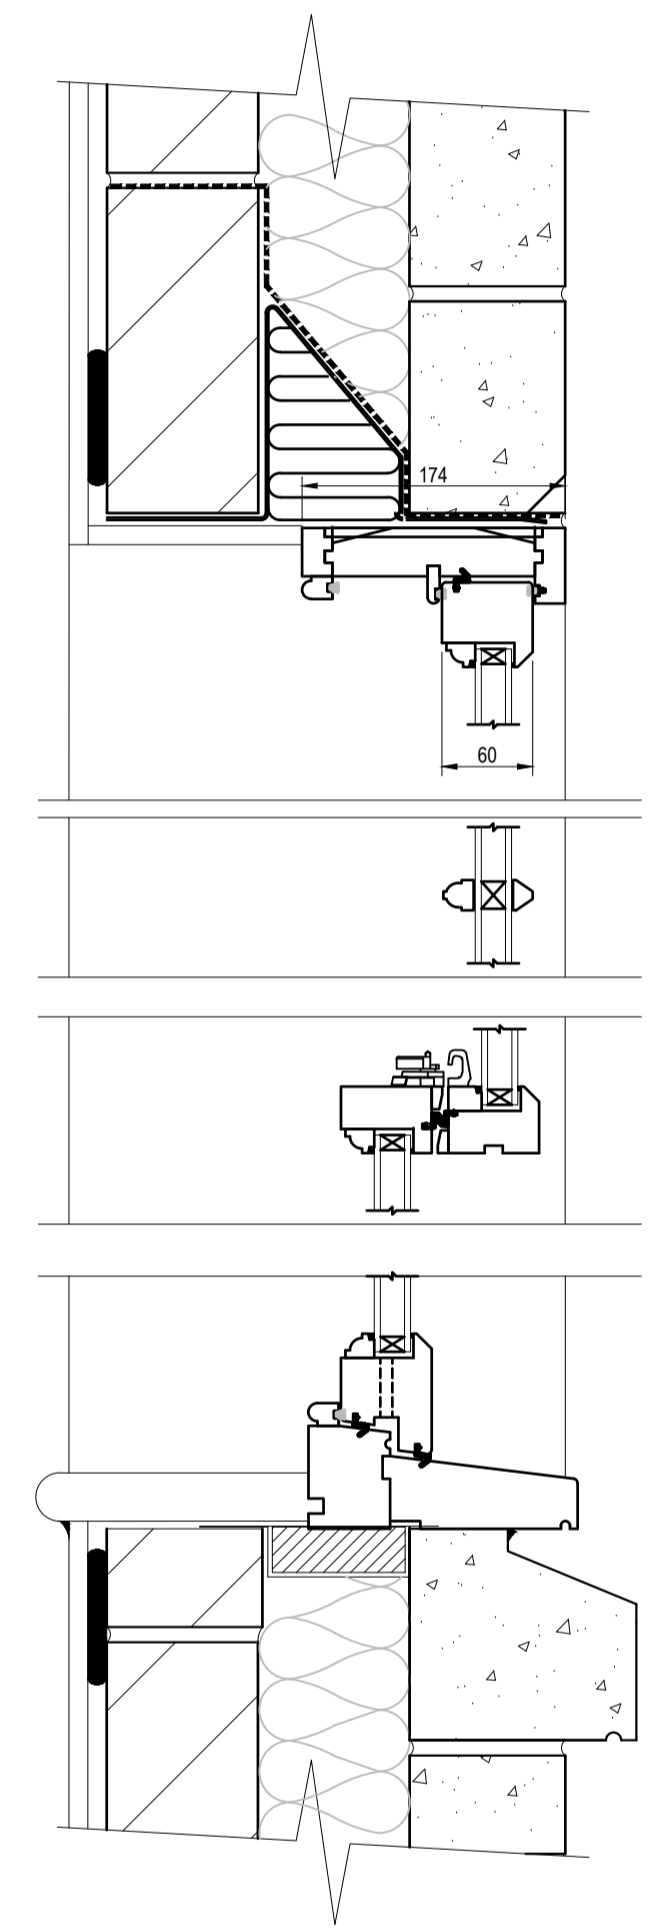

**SECTION 'A-A'**  
 SASH WINDOWS  
 White  
 24mm DOUBLE GLAZED UNIT

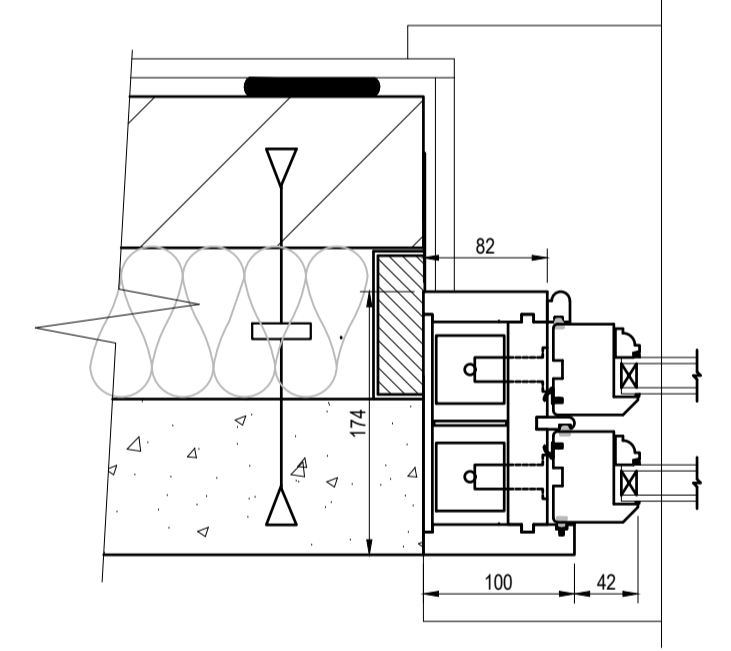

**SECTION 'B-B'**

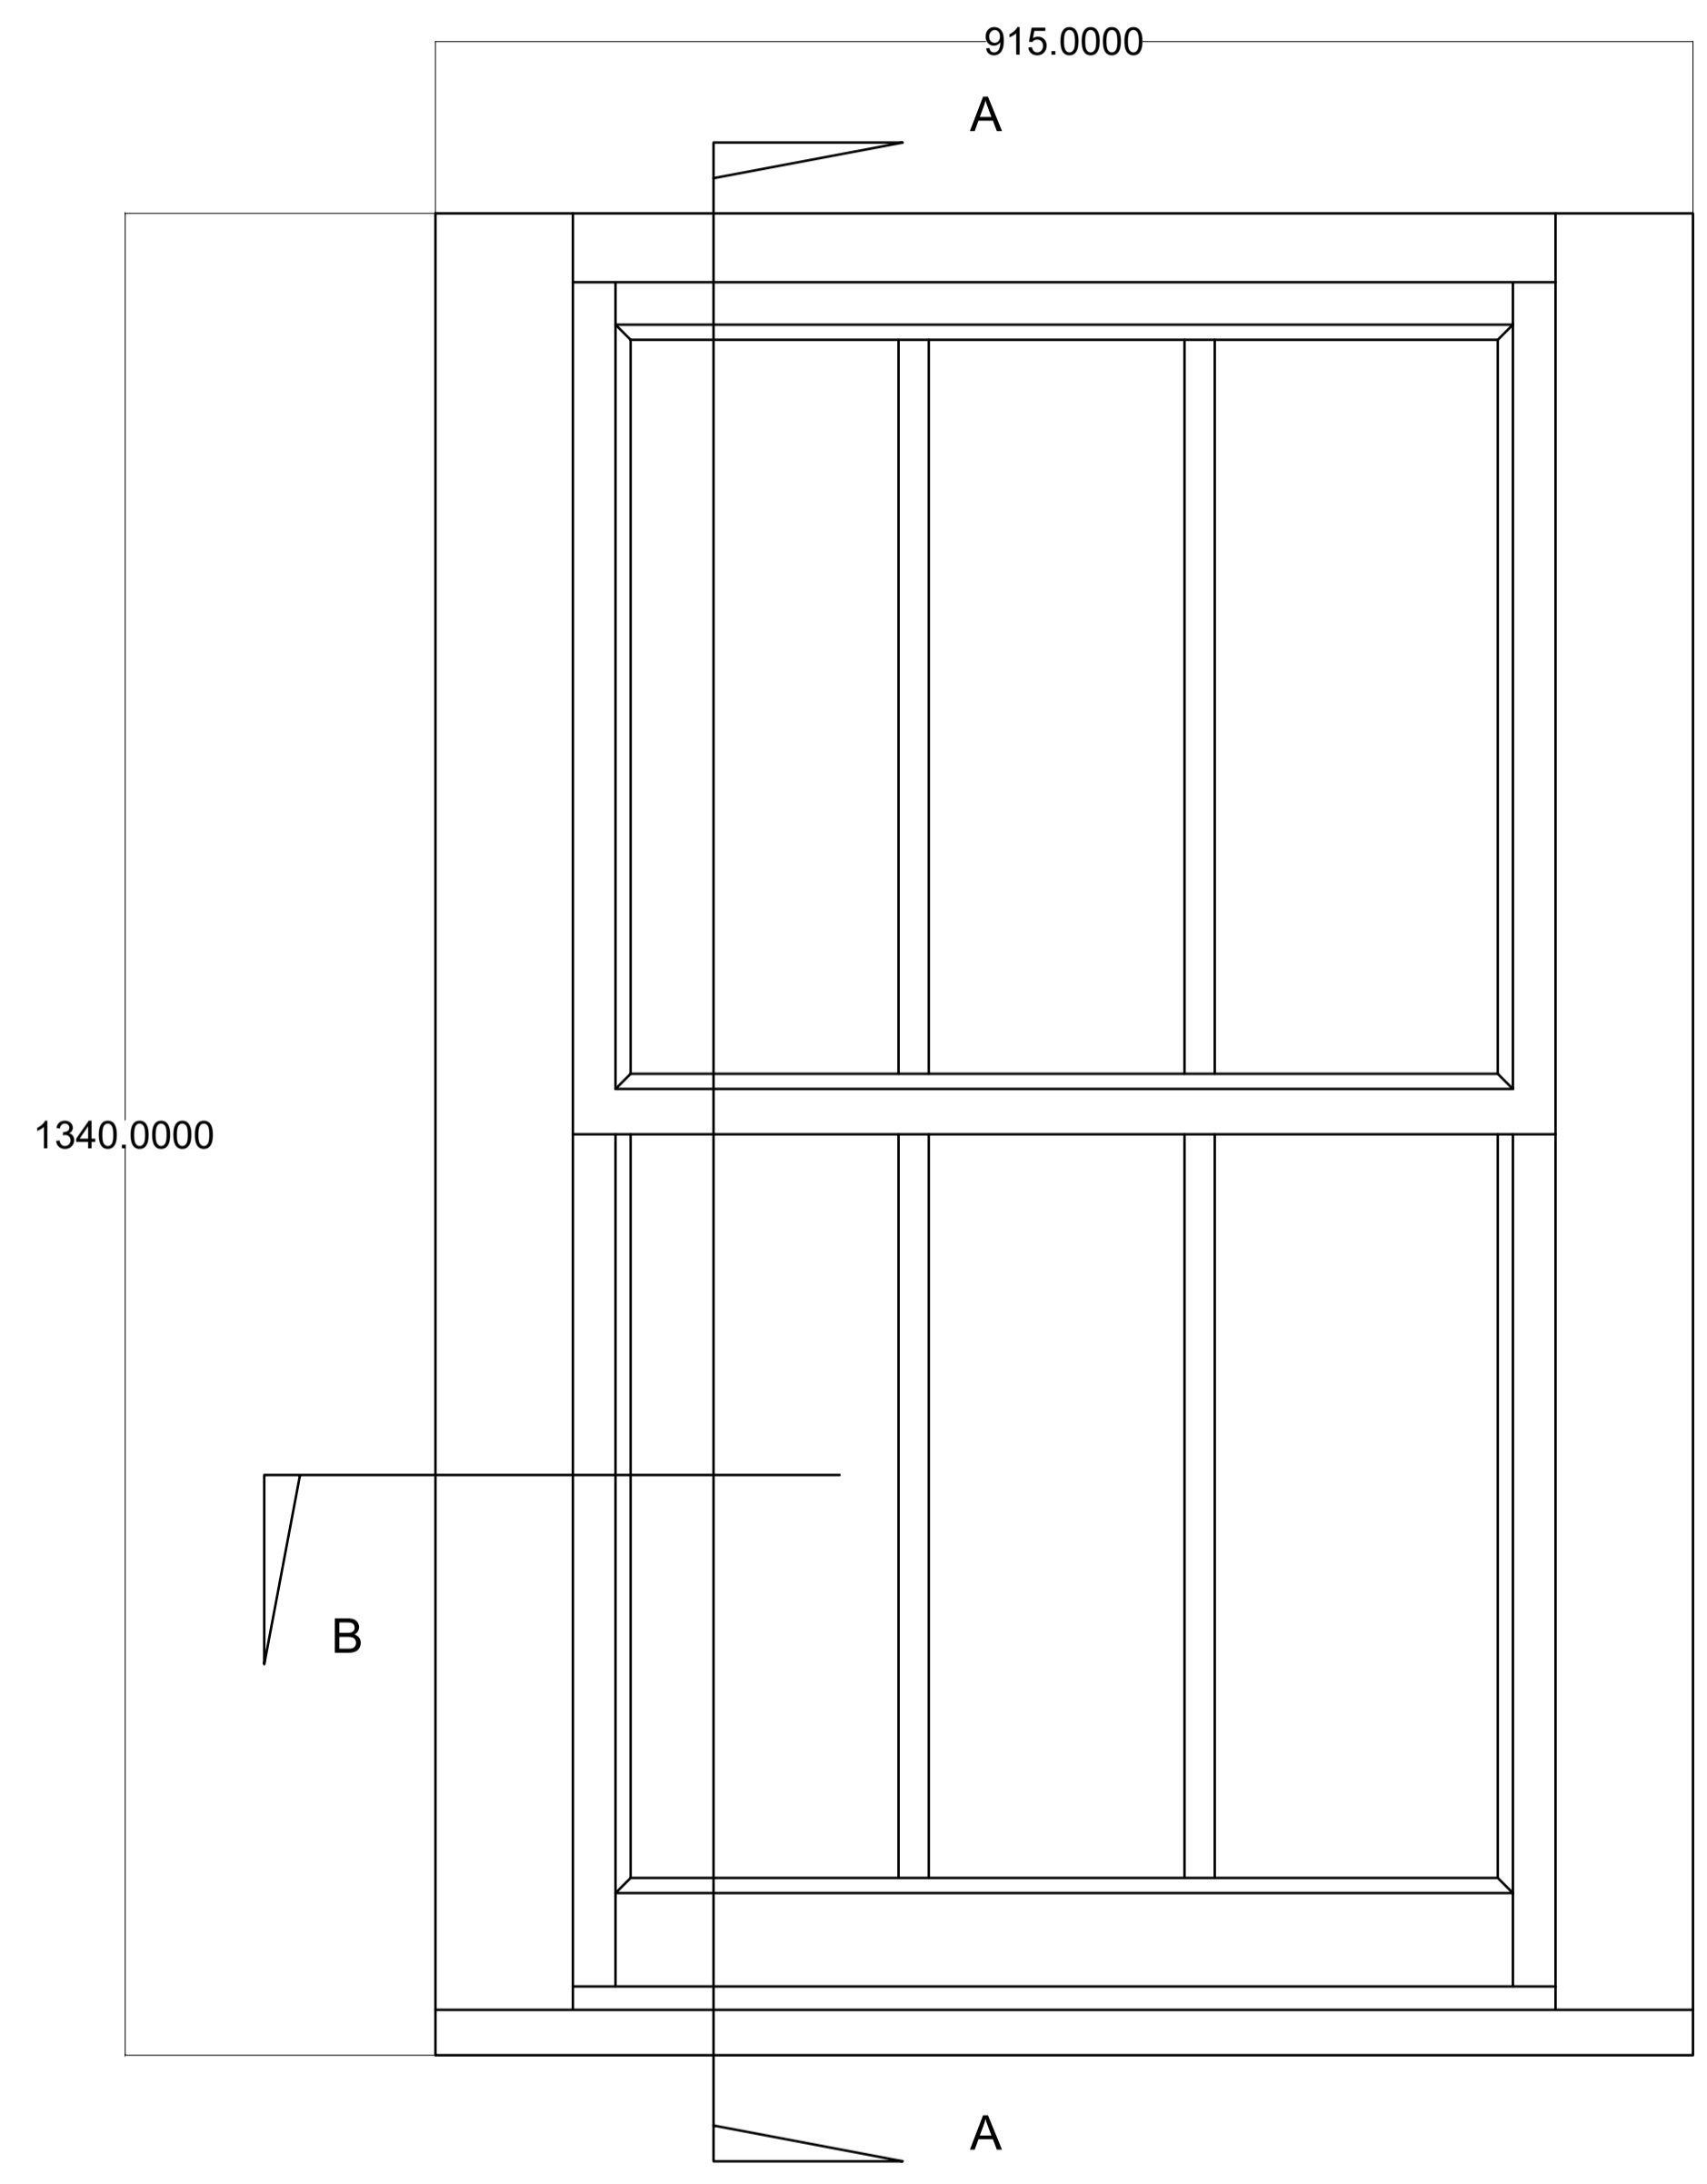

**FRONT ELEVATION**