




# SOUTH ELEVATION

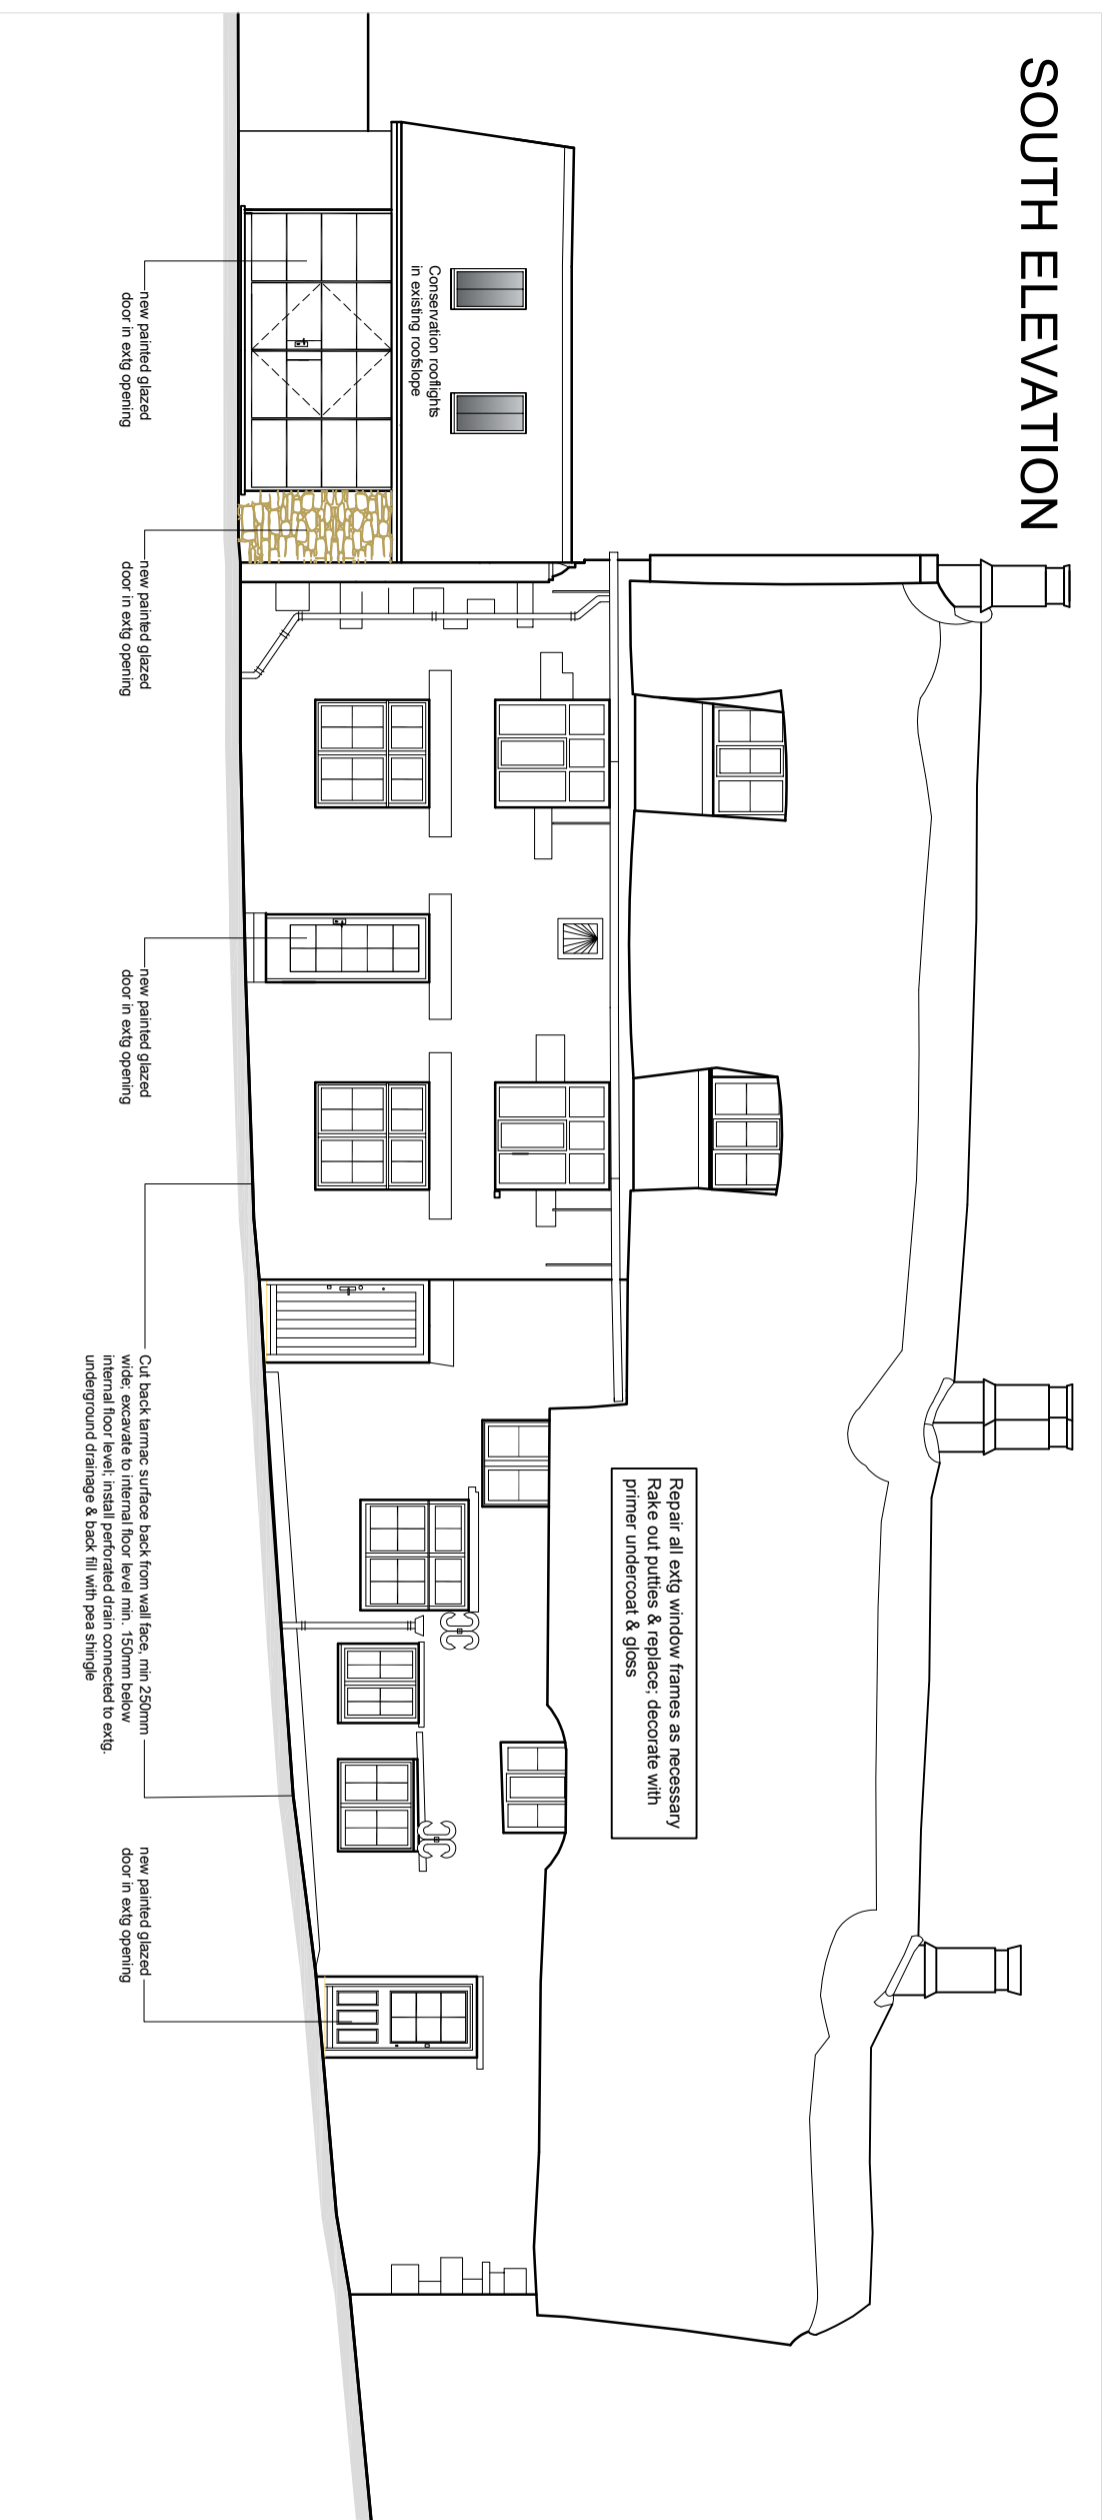

# SOUTH ELEVATION 1:50

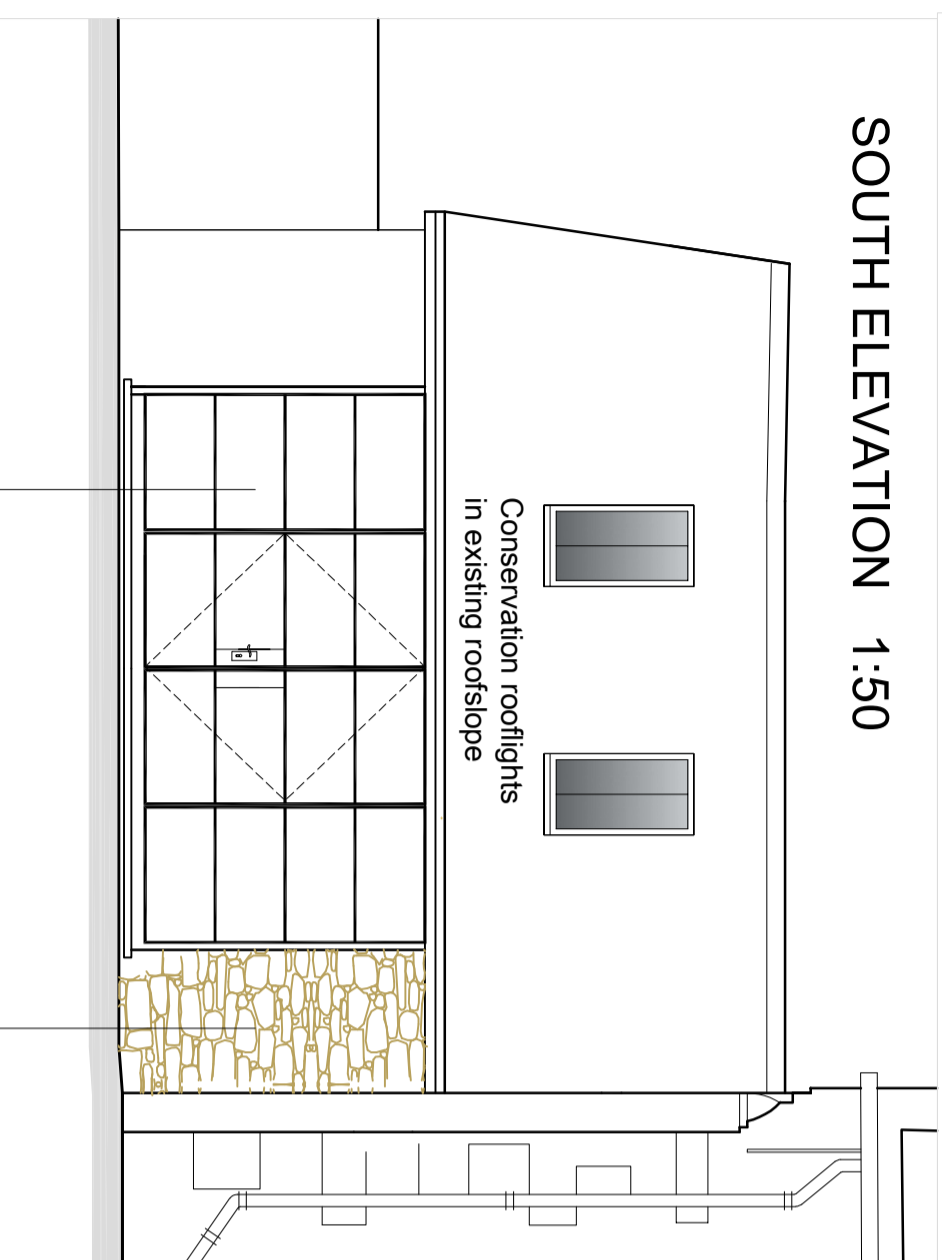

# NORTH ELEVATION

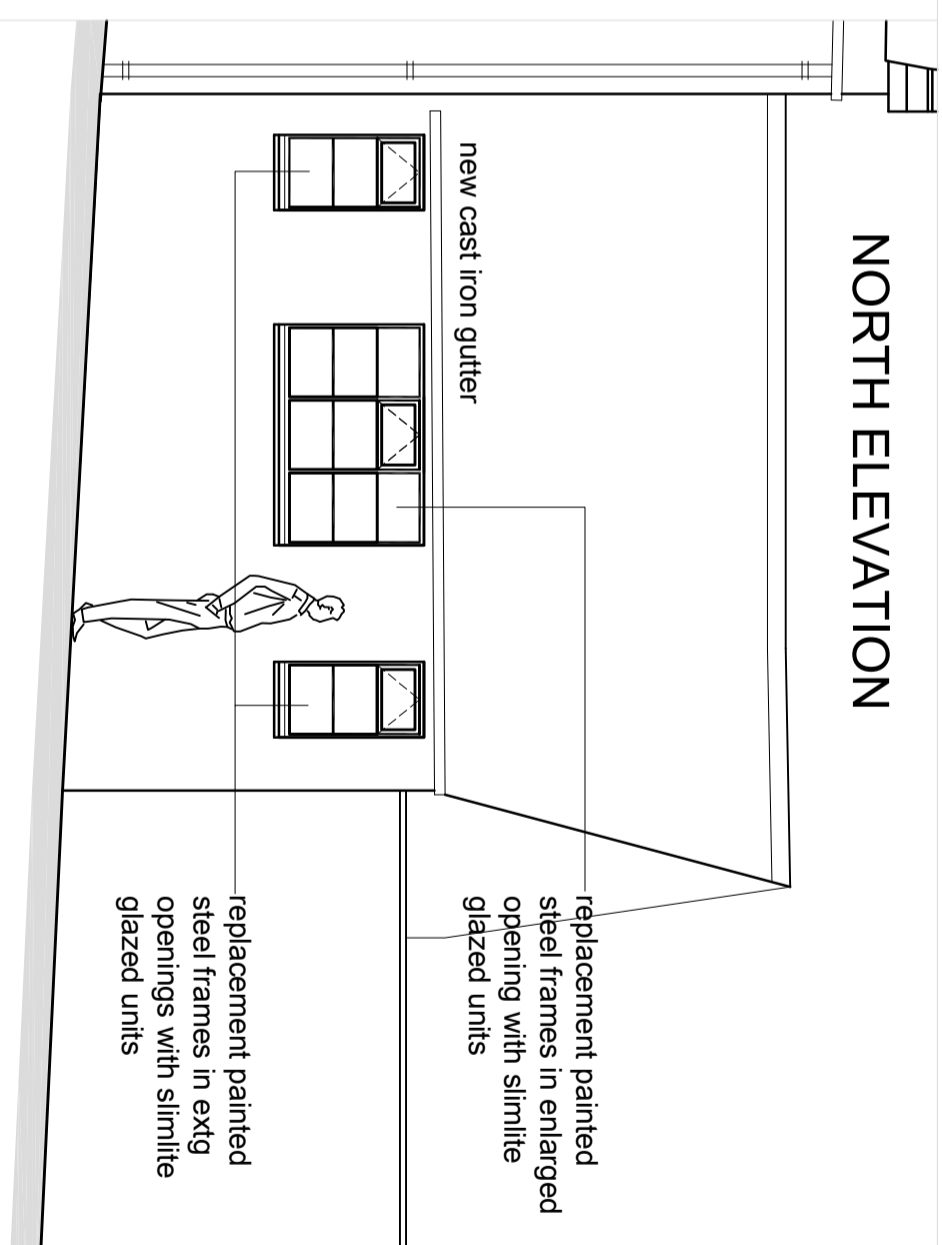

DRAWING STATUS			
REV	DATE	BY	DESCRIPTION
B	02/06/23	BY	EXTENSION DELETED
A	02/06/23	BY	REG. AMENDMENTS
CHK	APD		
CHK	APD		

## QUAY ASSOCIATES

THE POUND  
SHENNINGTON  
OXFORDSHIRE  
OX15 6NB

+44 (0) 7798 525 535  
ar@quaytecl.com

Bruce Roe Esq.

(formerly) THE NORTH ARMS  
WROXTON OX15 6PY

SOUTH ELEVATION  
AS PROPOSED

SCALE	DATE	DESIGN/DRAWN	CHECKED	APPROVED	SHT
1:100	APR 2023				

22070

22070/P14

REG. B