



0 0.5 1 2 3 metres


GROUND FLOOR PLAN

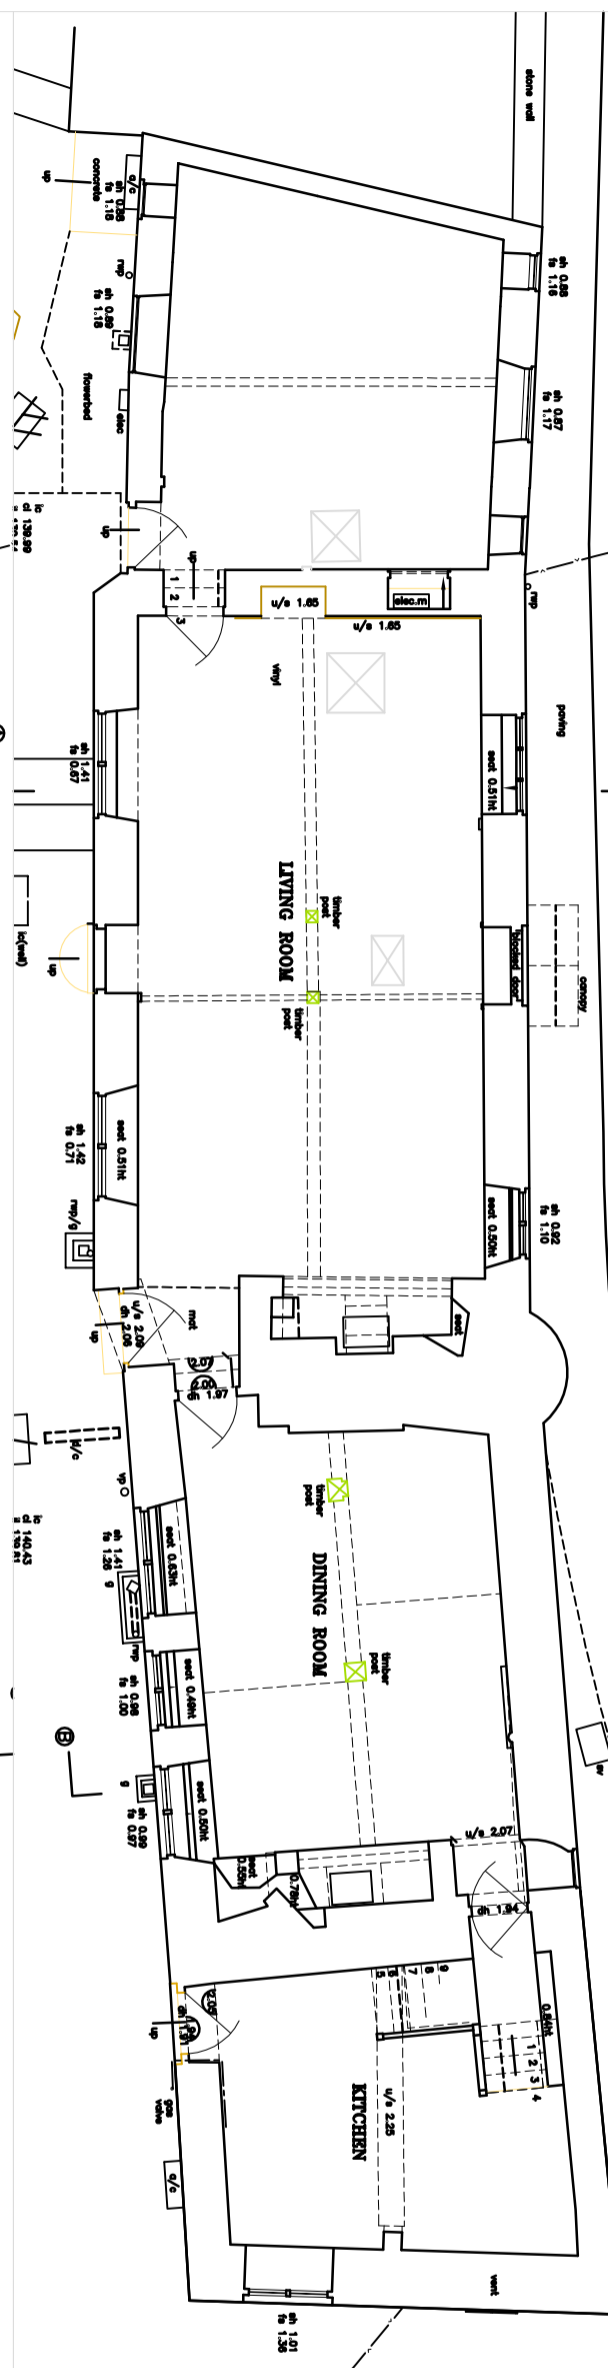


FIRST FLOOR PLAN

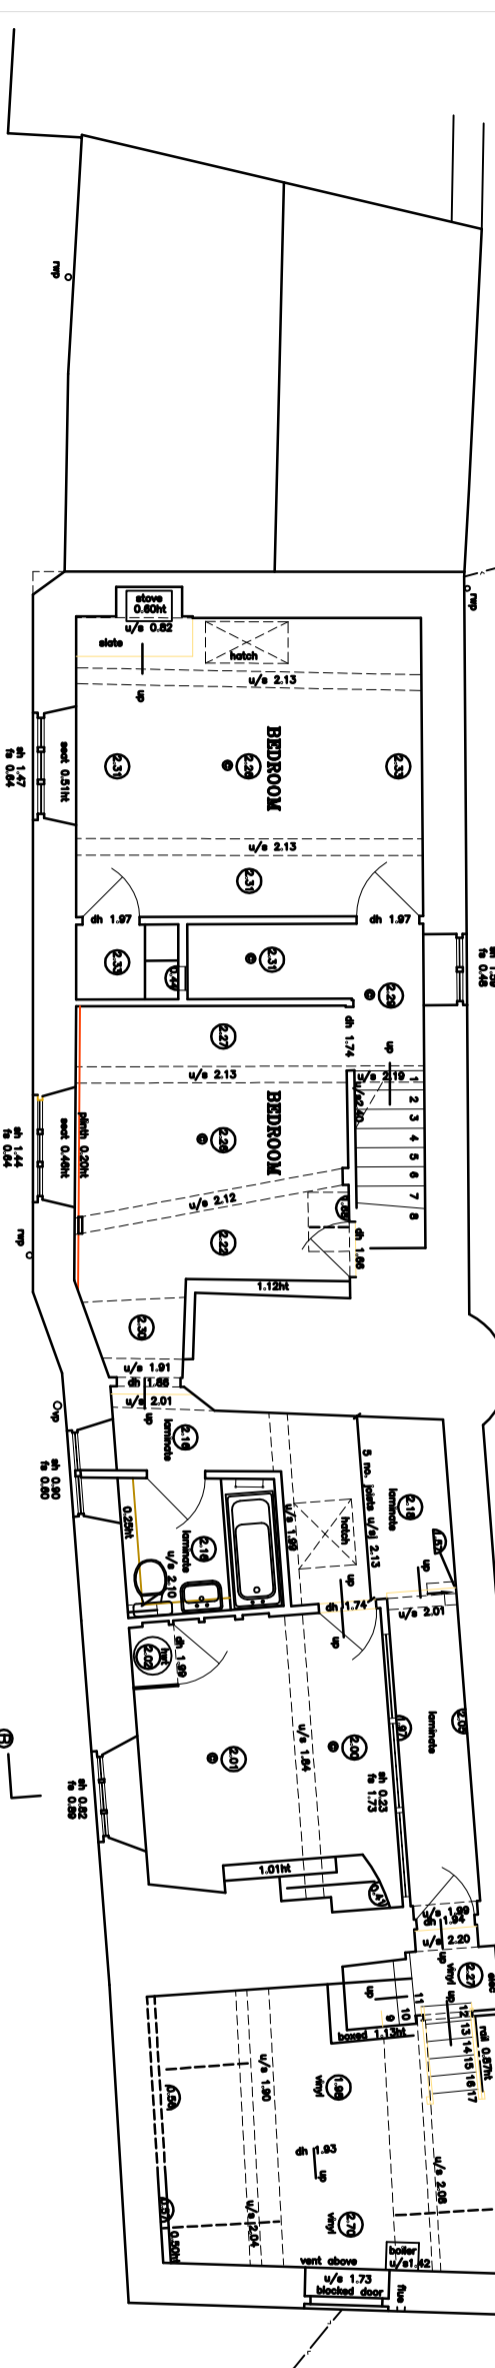

SECOND FLOOR PLAN

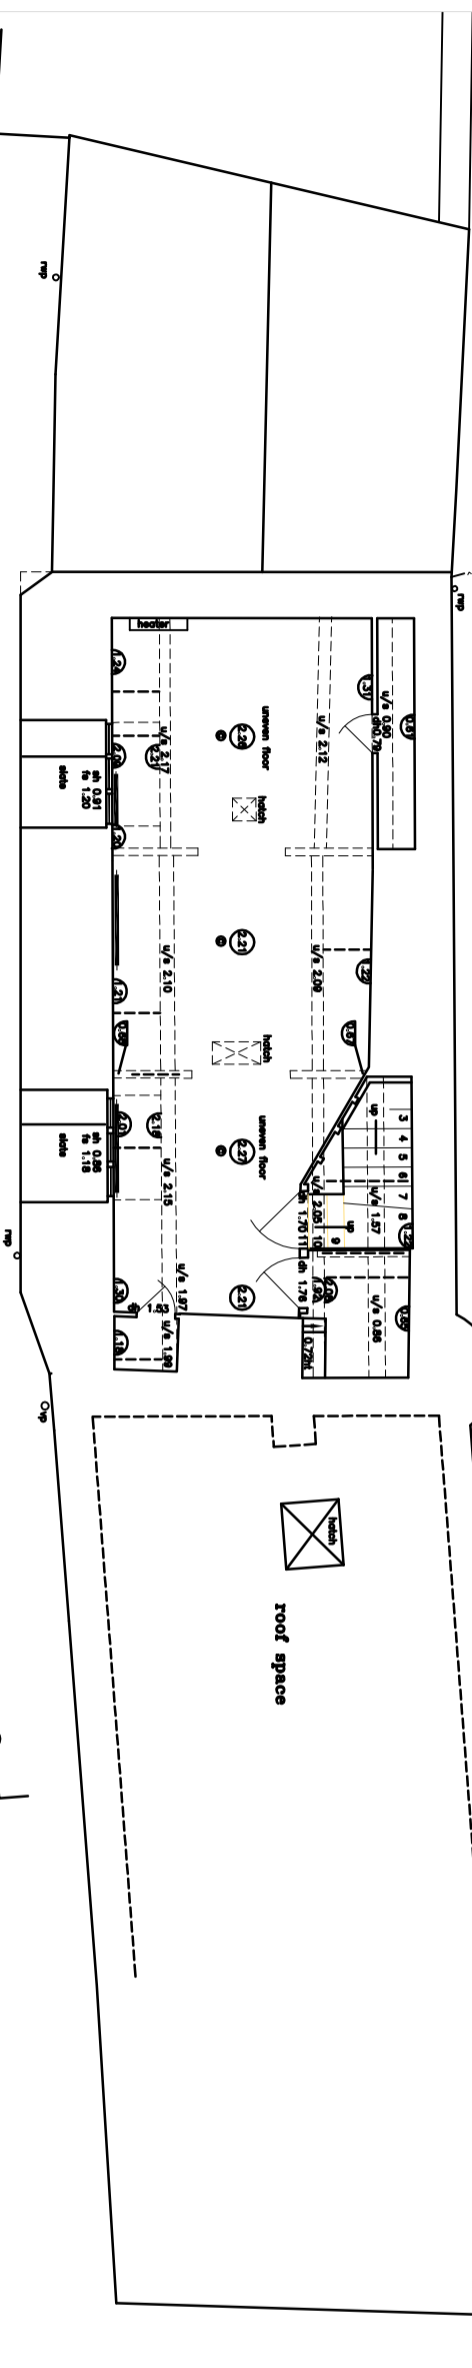

CELLAR

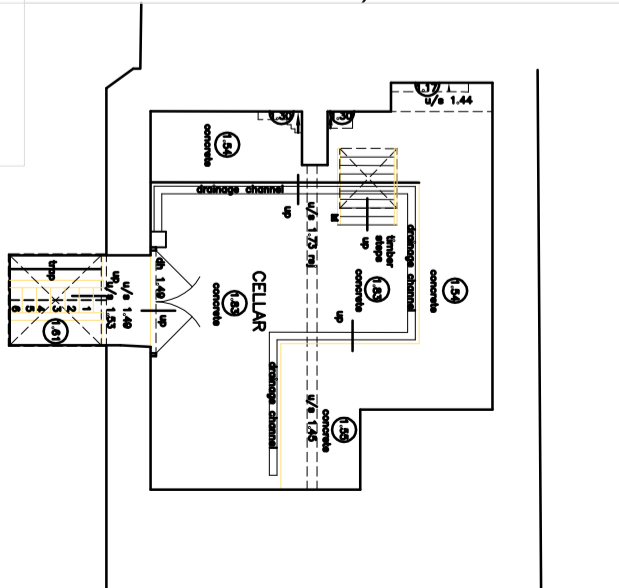

KEY	DATE	BY	REV. AMENDMENTS	CHK	APP
A	02/08/23	BR		CKR	APD

QUAY ASSOCIATES
 INITIAL
 THE POUND
 SHENNINGTON
 OXFORDSHIRE
 OX15 6NB
 +44 (0) 7798 525 535
 ar@quayfiedl.com

CLIENT
 Bruce Roe Esq.

PROJECT
 NORTH ARMS HOUSE
 WROXTON OX15 6PY

TITLE
 FLOOR PLANS
 AS EXISTING

SCALE	DATE	DESIGN/DRAWN	CHECKED	APPROVED	SHT
1:100	OCT 2022				
22070					
DRAWING NO. 22070/S11					
					REV. A