



SOUTH ELEVATION

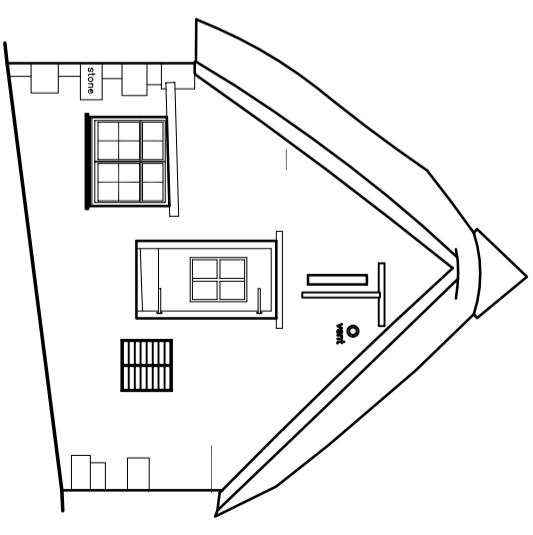

EAST ELEVATION

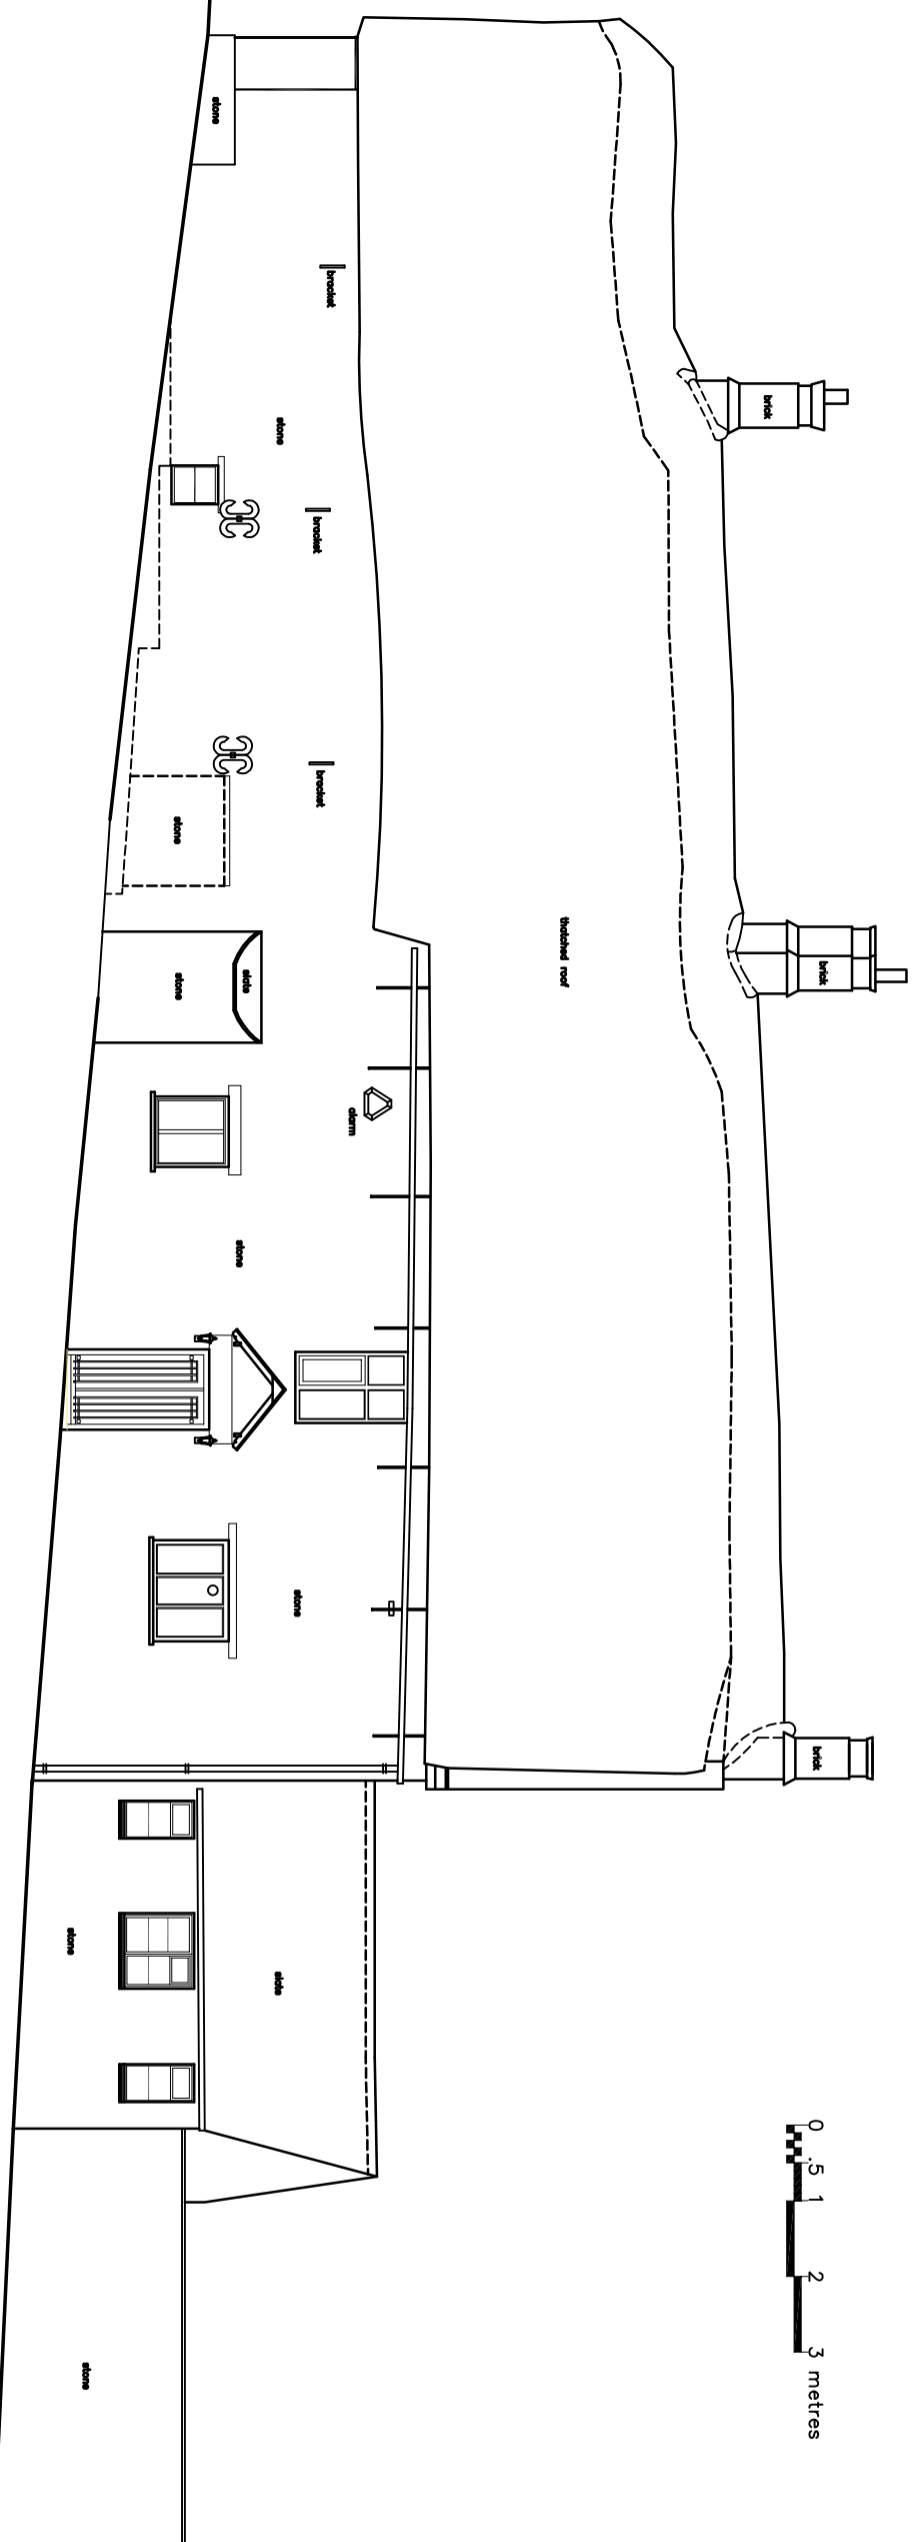

NORTH ELEVATION



REV	DATE	BY	REQ. AMENDMENTS	DESCRIPTION	CHK	APP
A	02/06/23	BR			CHK	APP

DRAWING STATUS: INITIAL

QUAY ASSOCIATES

THE POUND
SHENNINGTON
OXFORDSHIRE
OX15 6NB

+44 (0) 7798 525 535
ar@quaylect.com

CLIENT: Bruce Roe Esq.

PROJECT: NORTH ARMS HOUSE
WROXTON OX15 6PY

TITLE: ELEVATIONS
AS EXISTING

SCALE	DATE	DESIGN/ISSUED	CHECKED	APPROVED	SHEET
1:100	OCT 2022				3/1

JOB No. 22070
DRAWING No. 22070/S12

REV. A