



NORTH ELEVATION

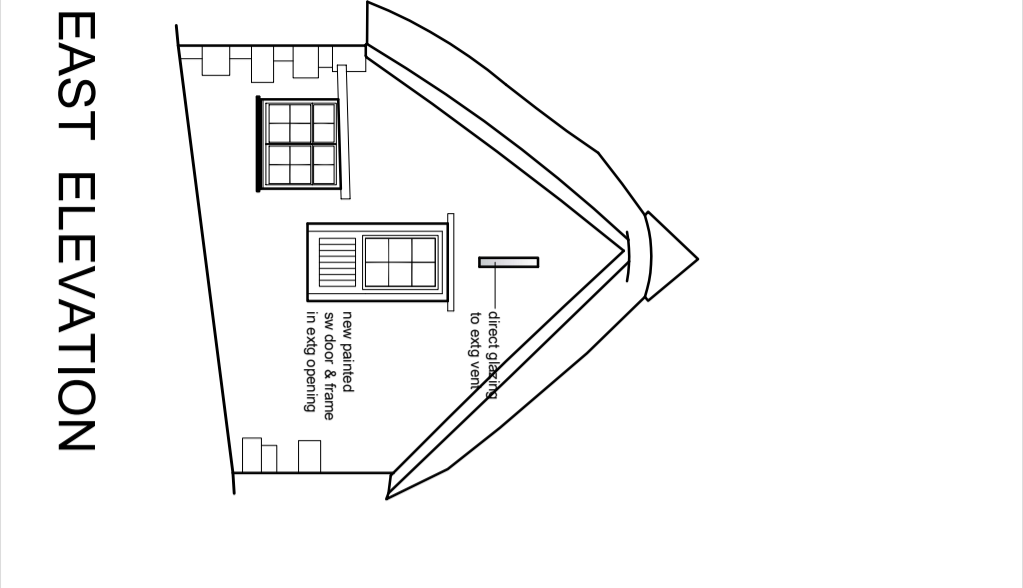

EAST ELEVATION

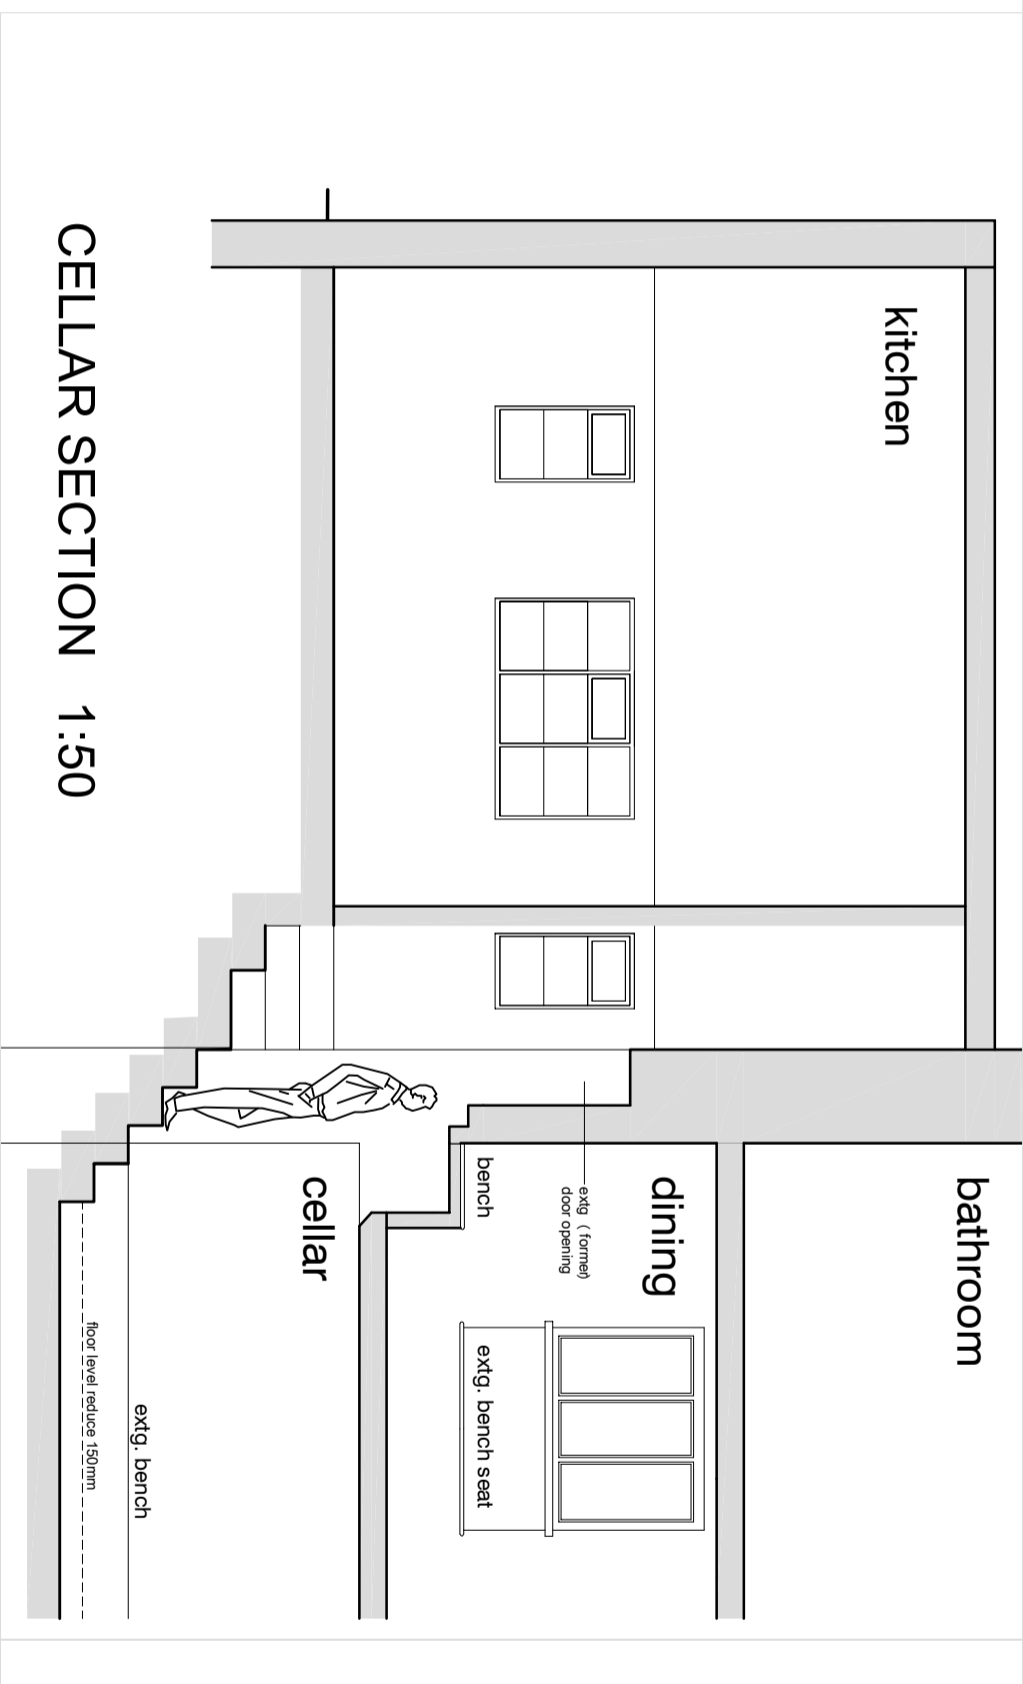

CELLAR SECTION 1:50

QUAY ASSOCIATES THE POUND SHENINGTON OXFORDSHIRE OX15 6NB +44 (0) 7798 525 535 ar@quayfedl.com		CLIENT Bruce Roe Esq.
PLANNING DRAWING STATUS		PROJECT NORTH ARMS HOUSE WROXTON OX15 6PY
REV B A DATE 02/04/23 02/04/23	BY BY EXTENSION SELECTED REV. AMENDMENTS DESCRIPTION	CHK CHK APP APP APP
SCALE 1:100 DATE APR. 2023		TITLE NORTH, EAST & WEST ELEVATIONS AS PROPOSED
DRAWING NO. 22070/P15		REV. B