



**ELEVATION - GENERAL NOTES**

- THIS DRAWING IS TO BE READ IN CONJUNCTION WITH ALL GENERAL ARRANGEMENT AND PROJECT DETAILS DRAWINGS.
- UNLESS NOTED OTHERWISE, ALL VERTICAL DIMENSIONS ARE MEASURED FROM DPC/FFL. 2100 INDICATES THE VERTICAL DISTANCE ABOVE DPC/FFL.
- EAVES DIMENSION SHOWN MEASURED FROM BRICK/BLOCK FACE TO EXTERNAL FACE OF FASCIA.
- WINDOW LEGEND, REFERENCES AND ABBREVIATIONS USED:
  - W WINDOW/EXTERNAL DOOR
  - SG DENOTES SAFETY GLASS
  - # DENOTES EMERGENCY ESCAPE WINDOW TO COMPLY WITH AD PART B1
  - EMJ EXTERNAL MOVEMENT JOINT
  - FFL FINISHED FLOOR LEVEL
  - FCL FINISHED CEILING LEVEL
  - RWP RAIN WATER PIPE
- MINIMUM DISTANCE BETWEEN EXTRACTS AND OPENINGS TO BE 300MM. SIZES OF EXTRACTS AND FLUES TO BE AS MANUFACTURER'S RECOMMENDATIONS. COLOURS TO MATCH SURROUNDING MATERIAL AS APPROPRIATE.
- FOR WALL, ROOF, WINDOW AND RAINWATER GOODS FINISHES REFER TO MATERIALS SCHEDULE.
- GROUND LEVEL IS SHOWN APPROXIMATE ONLY. FOR PRECISE LEVELS REFER TO THE CIVIL ENGINEER'S DRAWINGS.
- FOR ALL MOVEMENT JOINT LOCATIONS REFER TO STRUCTURAL ENGINEER'S DRAWINGS - COLOUR OF MOVEMENT JOINT SEALANT TO MATCH FACING BRICK.
- ELEVATIONS SHOWN ARE FOR A TYPICAL DETACHED UNIT 'AS DRAWN'. REFER TO THE RELEVANT BLOCK PLAN DRAWINGS FOR TERRACE GARAGES.


**REFER TO DRAWING HTSP9-09-01 FOR SCHEDULES**

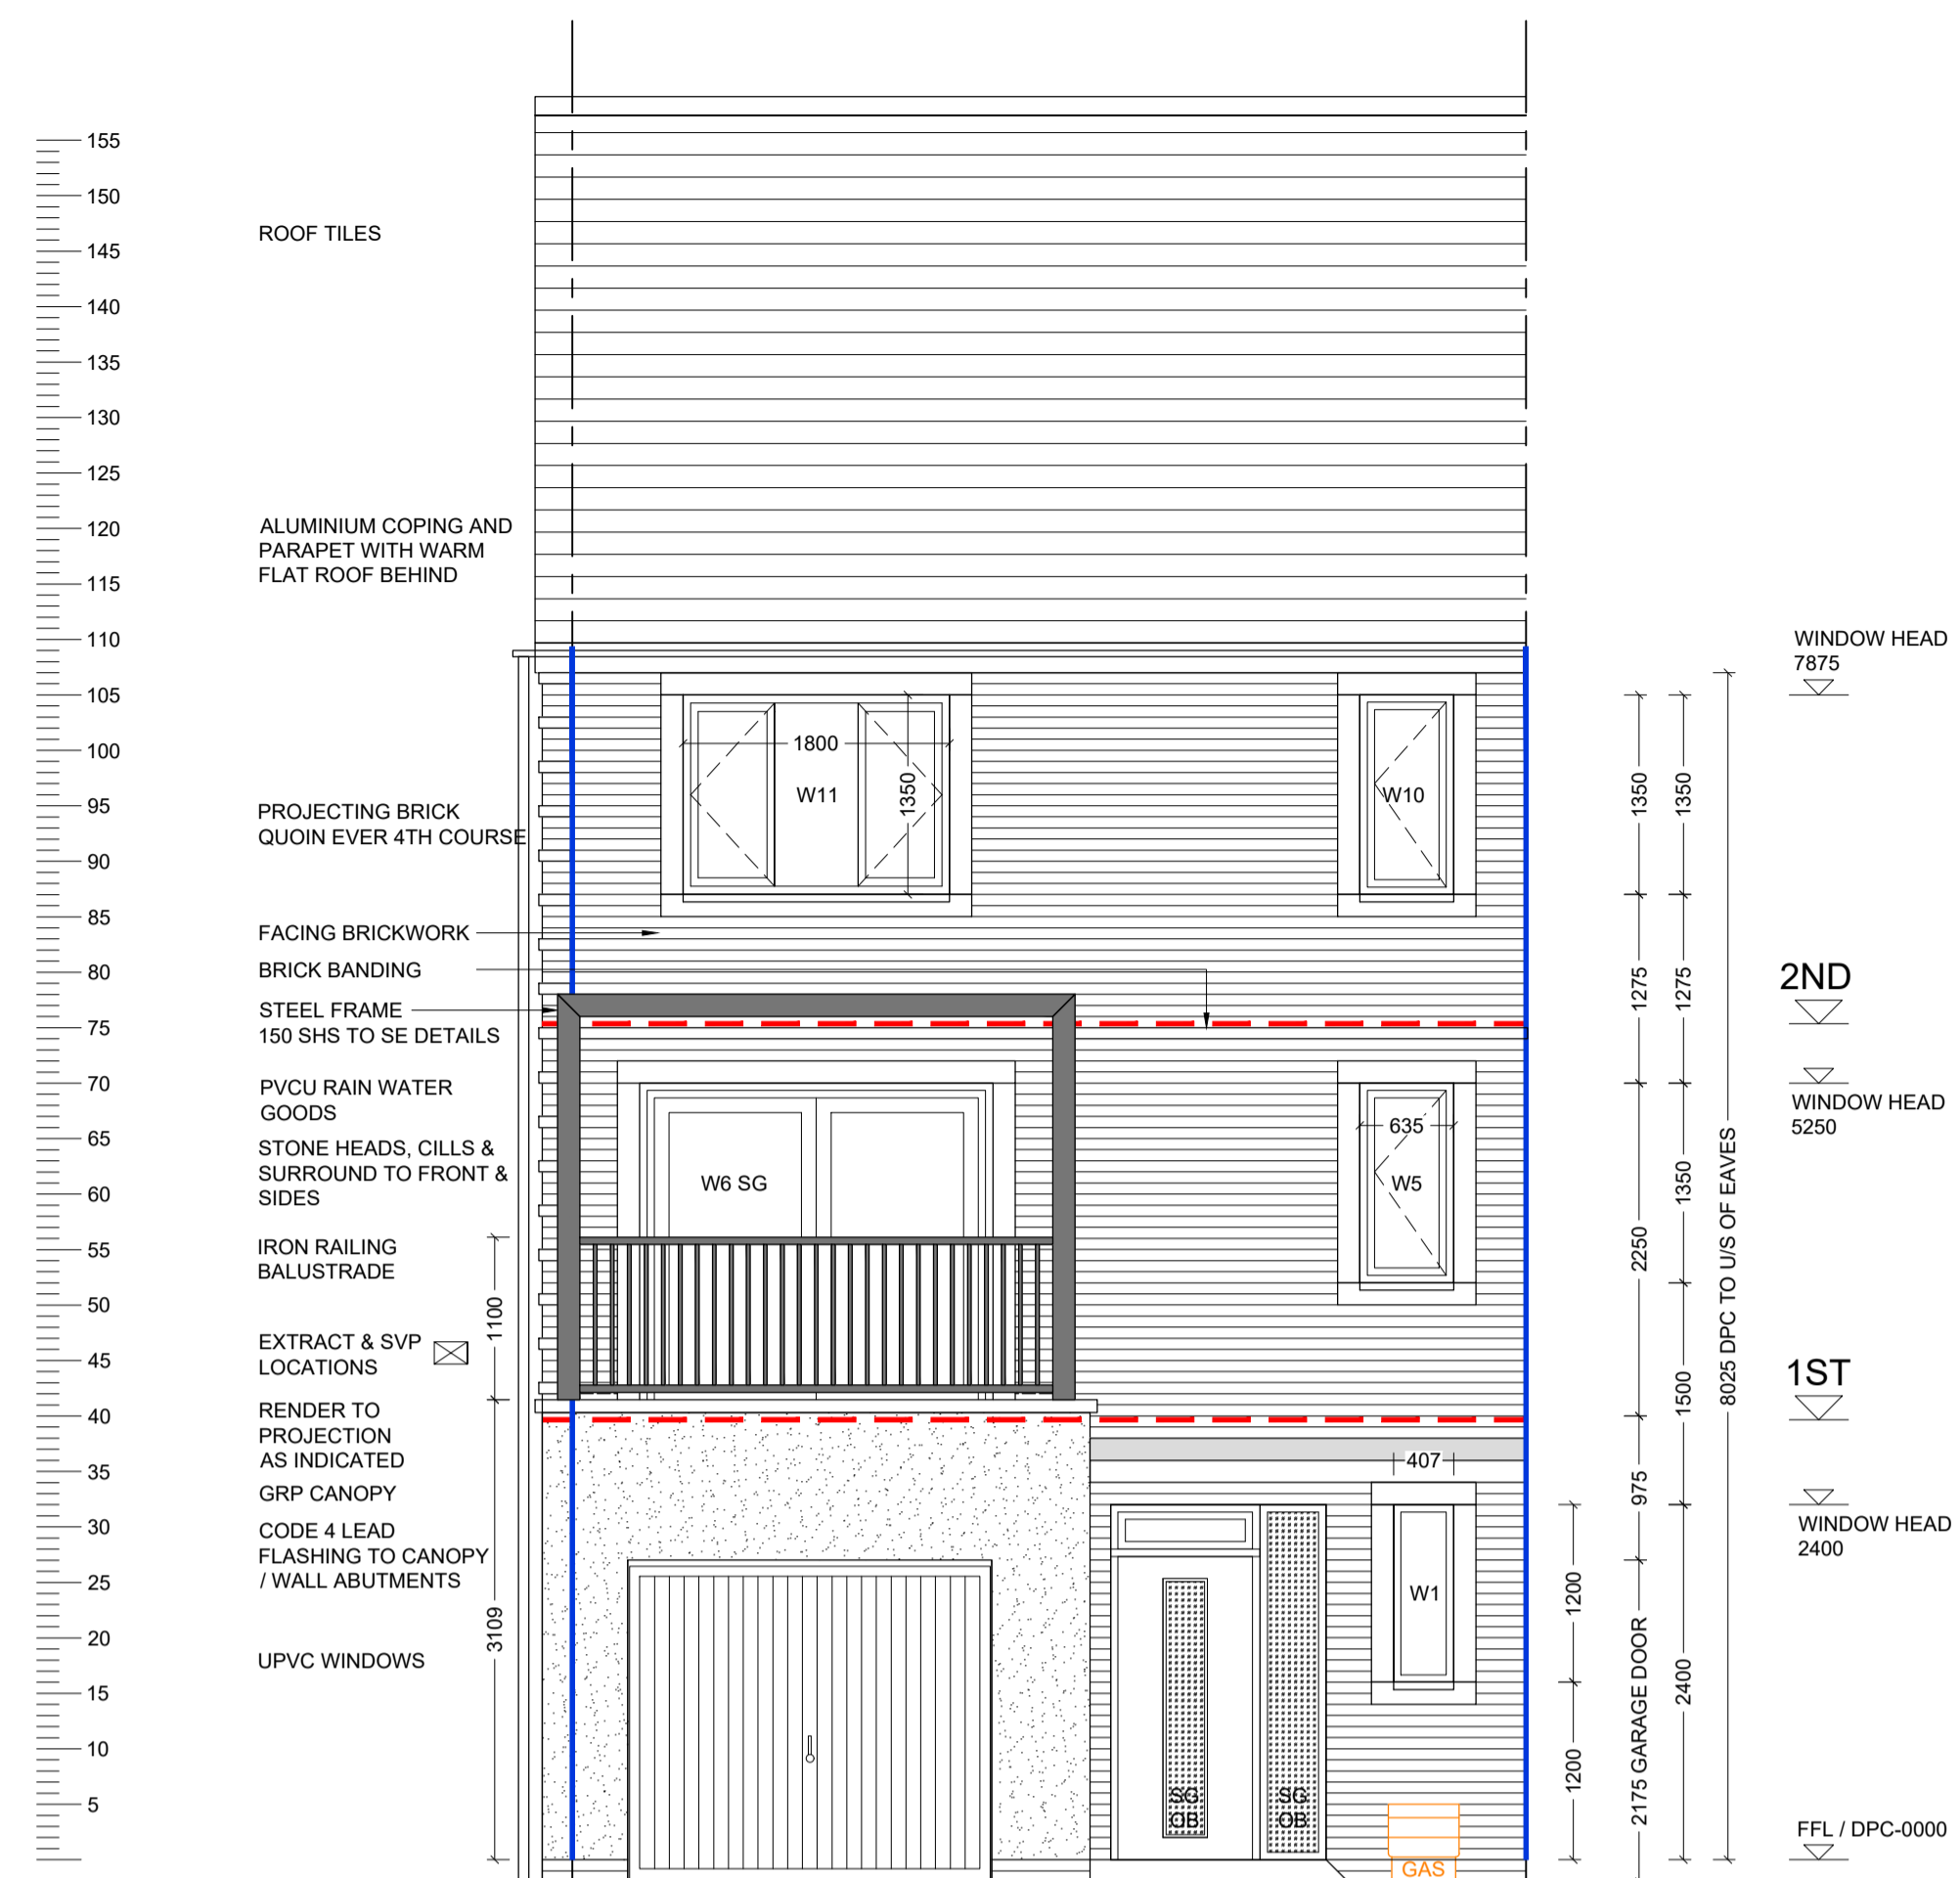


**FRONT ELEVATION**

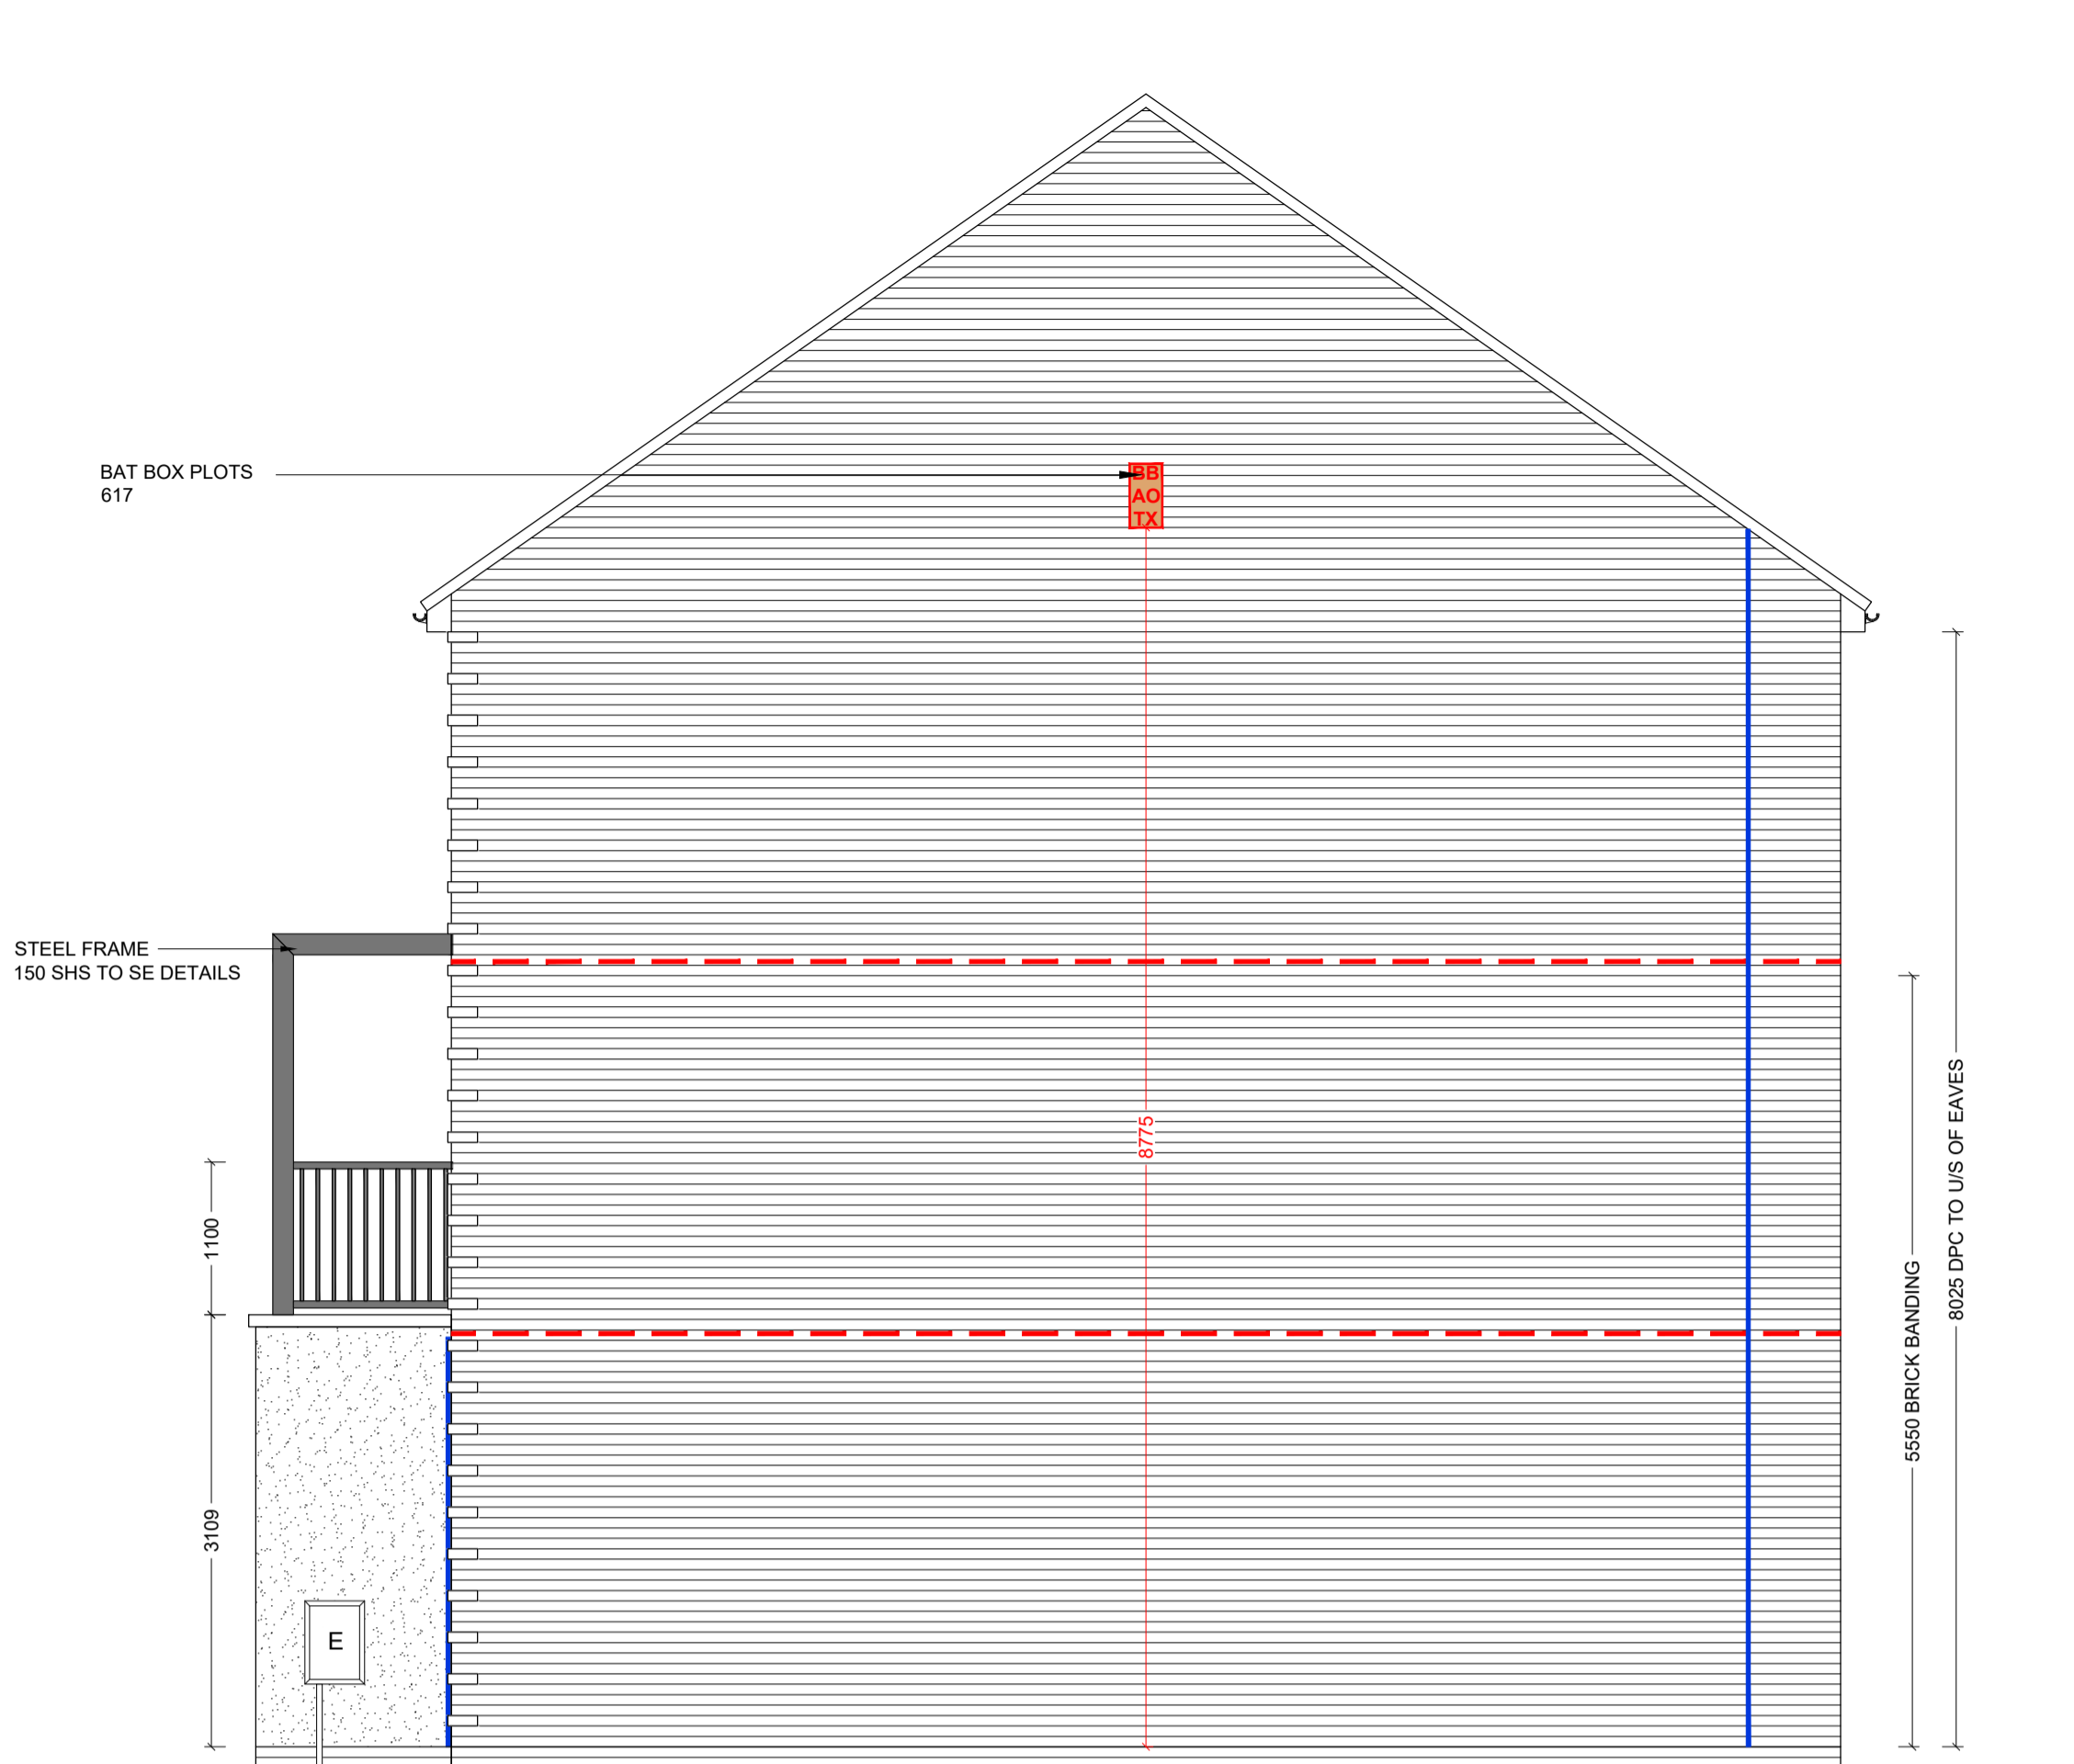

**SIDE ELEVATION [PLOT 617]**

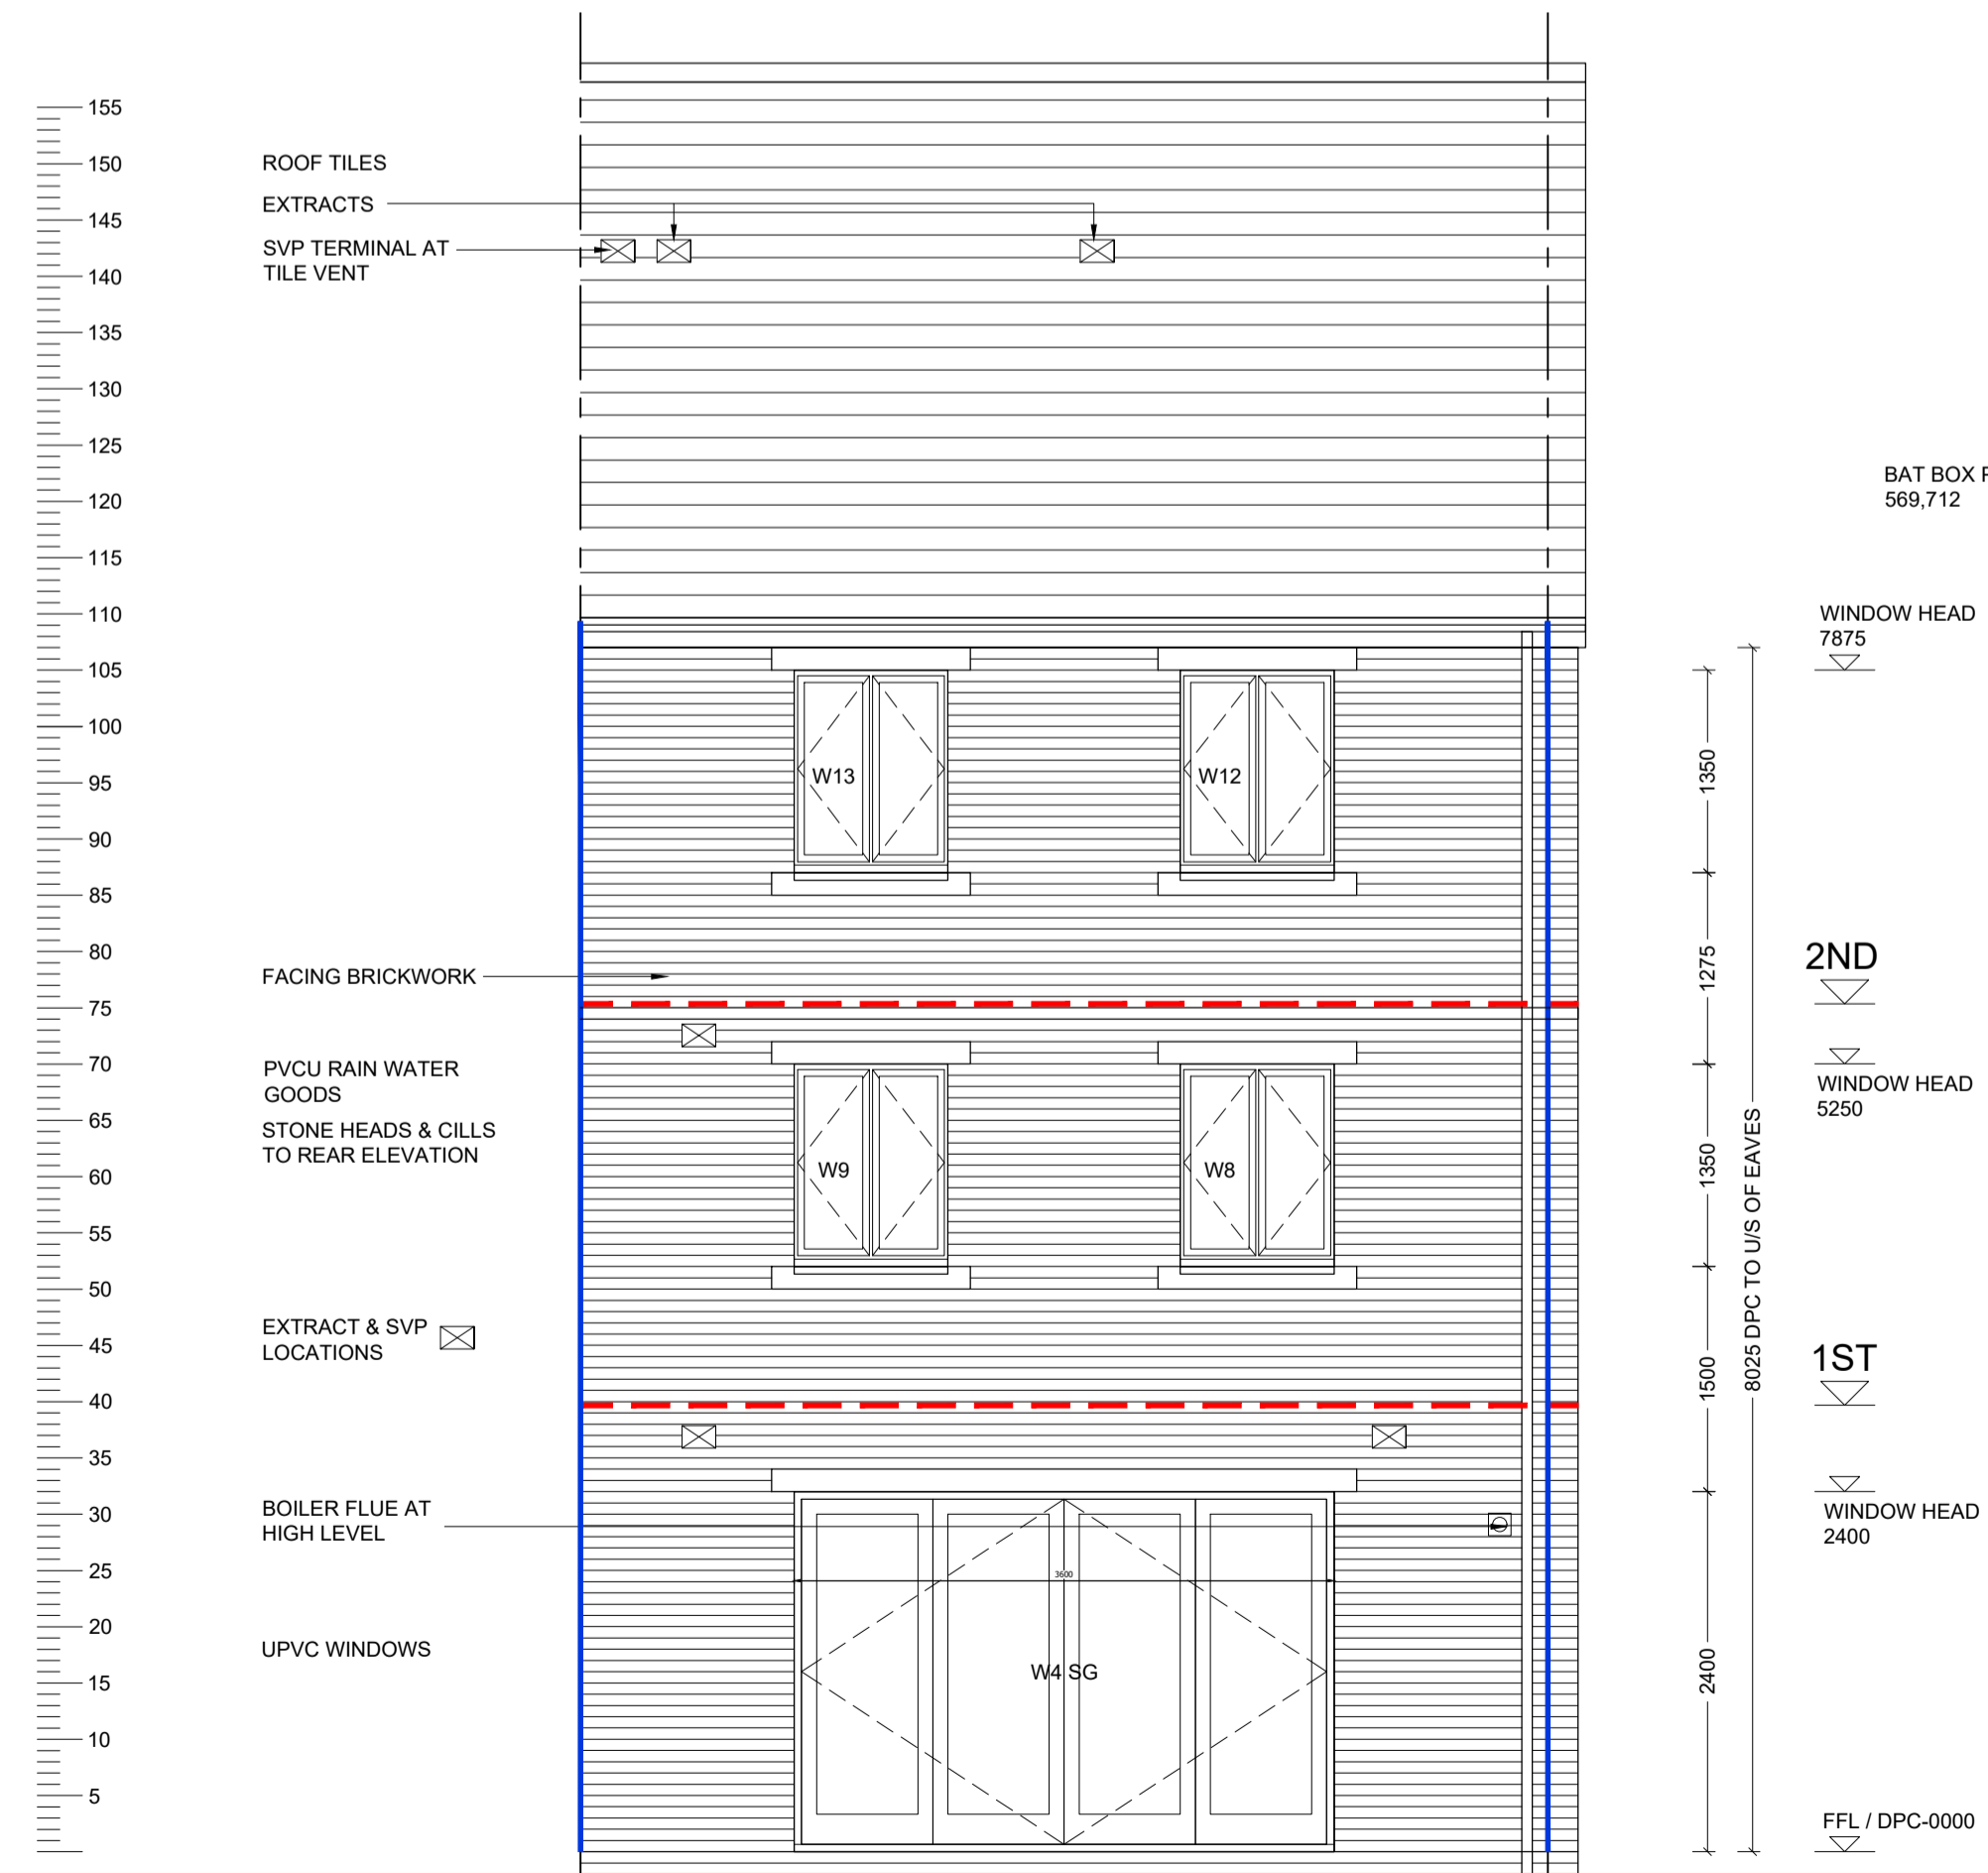

**REAR ELEVATION**

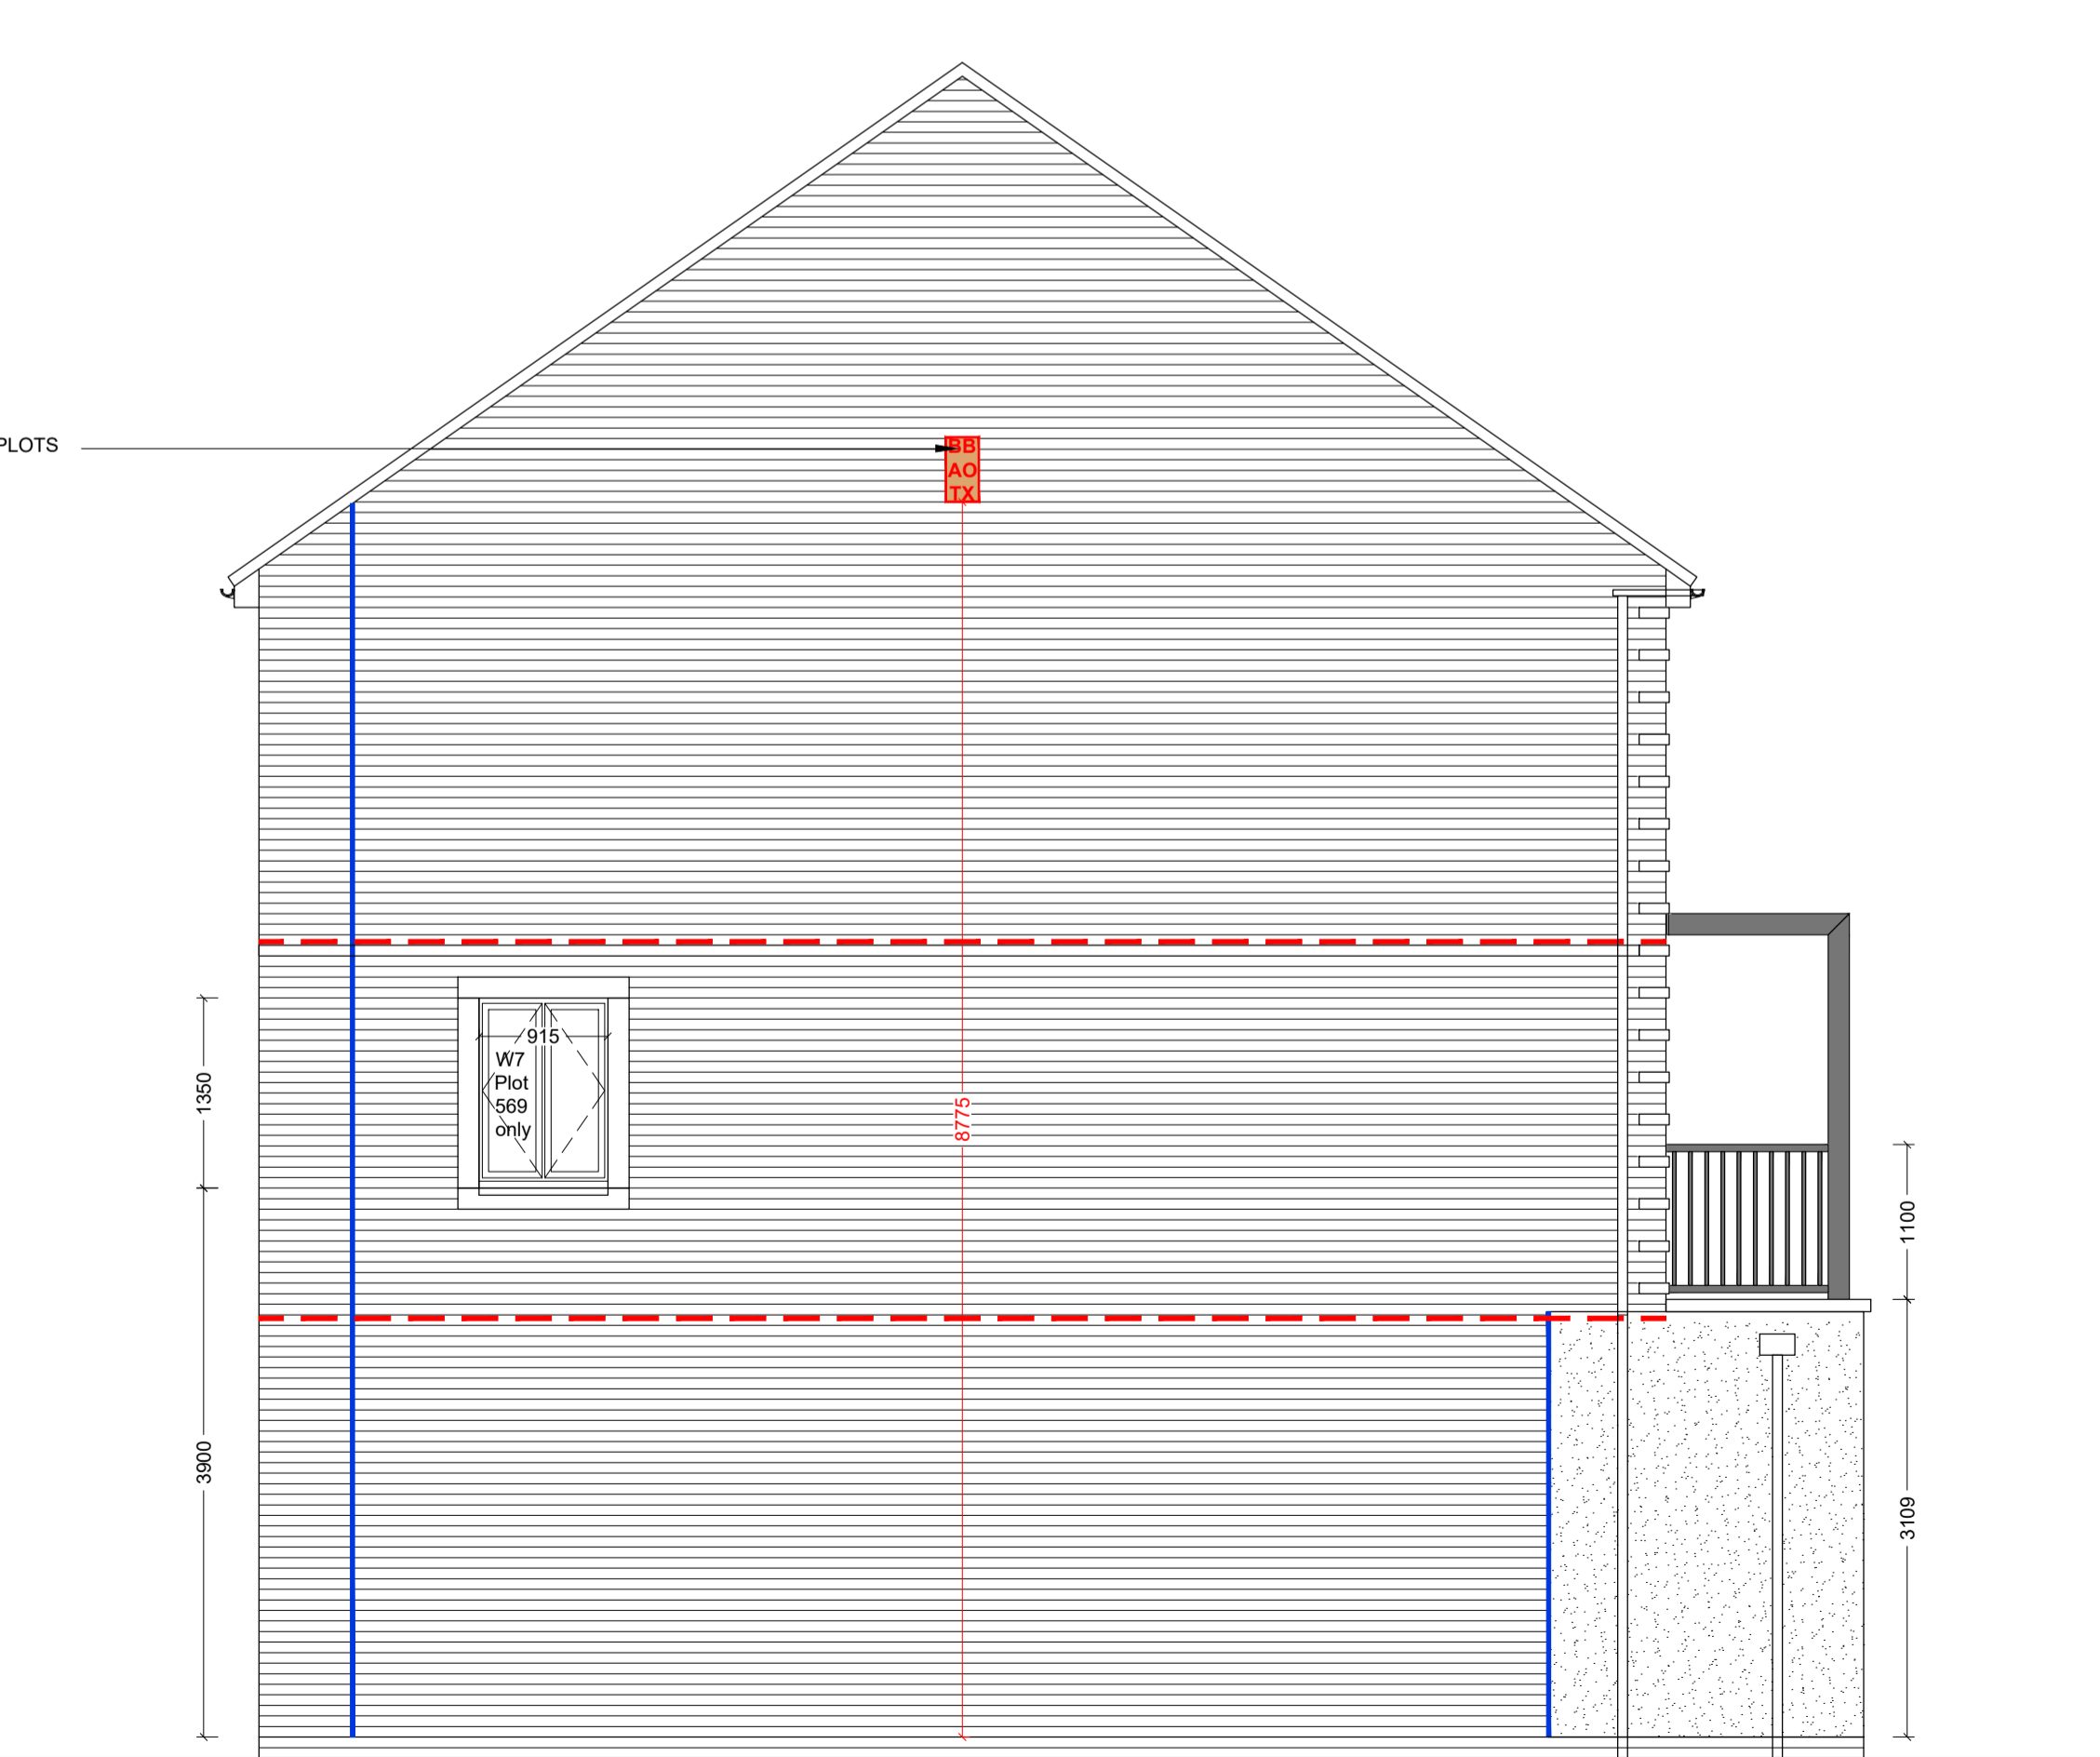

**SIDE ELEVATION**

Revision	Date	Description	By:
C1	19.02.21	Construction Issue	MJR
C2	24.05.21	Updated to suit handings, bad box added	MJR
C3	15.06.21	Side windows omitted to plot 568	MJR
C4	06.08.21	Rwp's updated	MJR
C5	15.09.22	Steel frame added to terrace	MJR

**A1 SHEET**

PHASE 9B PLOTS - (AS) 568  
 - (OPP) 569  
 PHASE 9C PLOTS - (OPP) 615-617  
 PHASE 9D PLOTS - (AS) 712-713

1:50  
 0 1m 2m 3m 4m

Client:

**Trower Davies**  
 Architectural Consultants

Site Address:  
**UPPER HEYFORD, PHASE 9  
 BICESTER**

Drawing Title:  
**HOUSE TYPE SP9  
 ELEVATIONS**

Scale:  
 1:50 @ A1

Date drawn:  
 FEB 21

Drawn by:  
 MJR

Project Number:  
 727

Drawing Number:  
 HTSP9-09-03

Revision:  
**C5**

Status:  
**CONSTRUCTION ISSUE**