
 
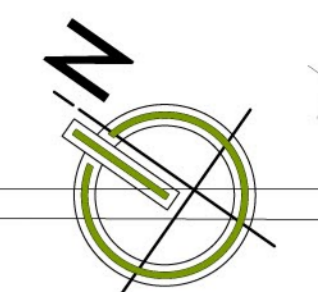


Key:

Existing Trees

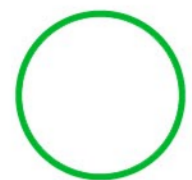

Revision	Date	Description	Drawn
Rev A	09.11.22	Minor Alterations	ZK

Client MERCIAN			
Project CARE HOME DEVELOPMENT AT LONGFORD PARK ROAD, BODICOTE, OX15 4AD			
Drawing EXISTING SITE PLAN			
Scale 1:250 @ A1	Date 01.11.2022	Drawn ZK	Checked MP
Job No. 5196	Dwg No. PL01	Revision A	Status PLANNING



This drawing is covered by copyright which remains with KWL Architects Ltd. and must not be reproduced in any form without their express permission. This drawing should not be scaled for construction purposes, use figured dimensions only.

KWL Architects
Poplar House Hazell Drive
Newport S.Wales NP108FY
T.+44 (0)1633 81 71 71
www.kwlarchitects.co.uk