



Units 5+9 Key Site Plan 1:500

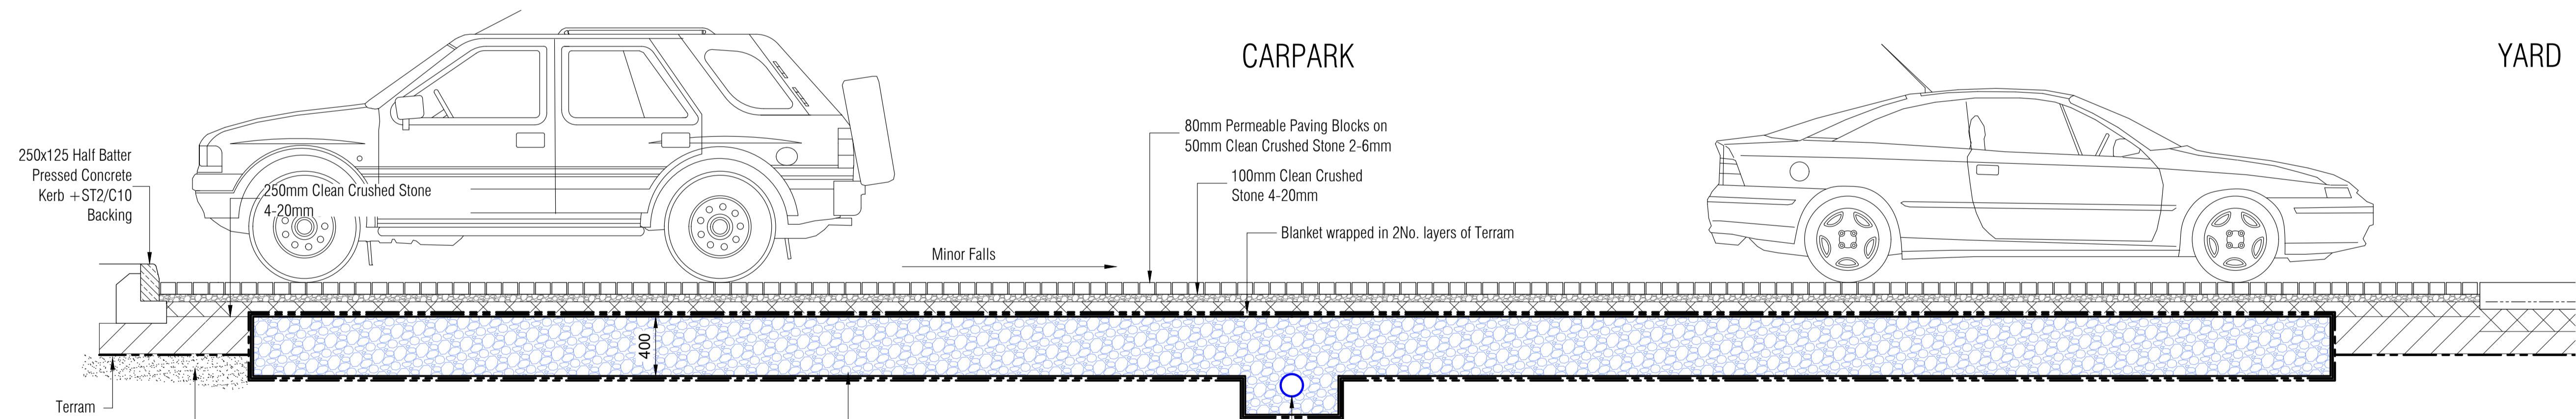

Section through Typical Permeable Carpark 1:25

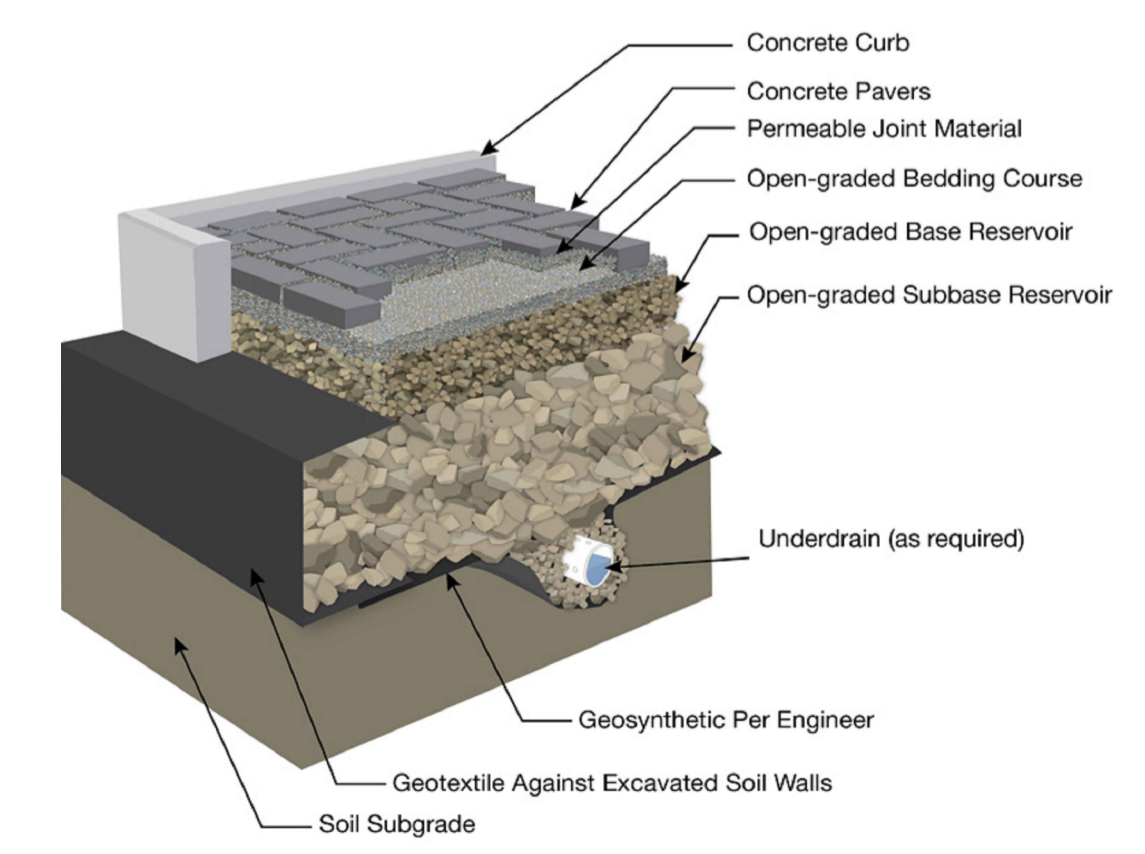

Typical detail

TOWN PLANNING

Rev	Date	Revision Description

Revision Schedule	
Project Title	Catalyst Bicester Wendlebury Road, Bicester



Drawing Title	
	PHASE 2 Permeable Carparks Details

BAILEY JOHNSON HAYES
Consulting Engineers

ST ALBANS: Suite 4, Phoenix House, 63 Campfield Rd, ST ALBANS, Herts AL1 5FL
MANCHESTER: Grange House, John Dalton Street, MANCHESTER, M2 6FW

Scale	1:500,25 @A1	Drawing Number	S1358-PH2-21
Date	17.01.23		
Drawn	DC		