



Units 10-13 Key Site Plan 1:500

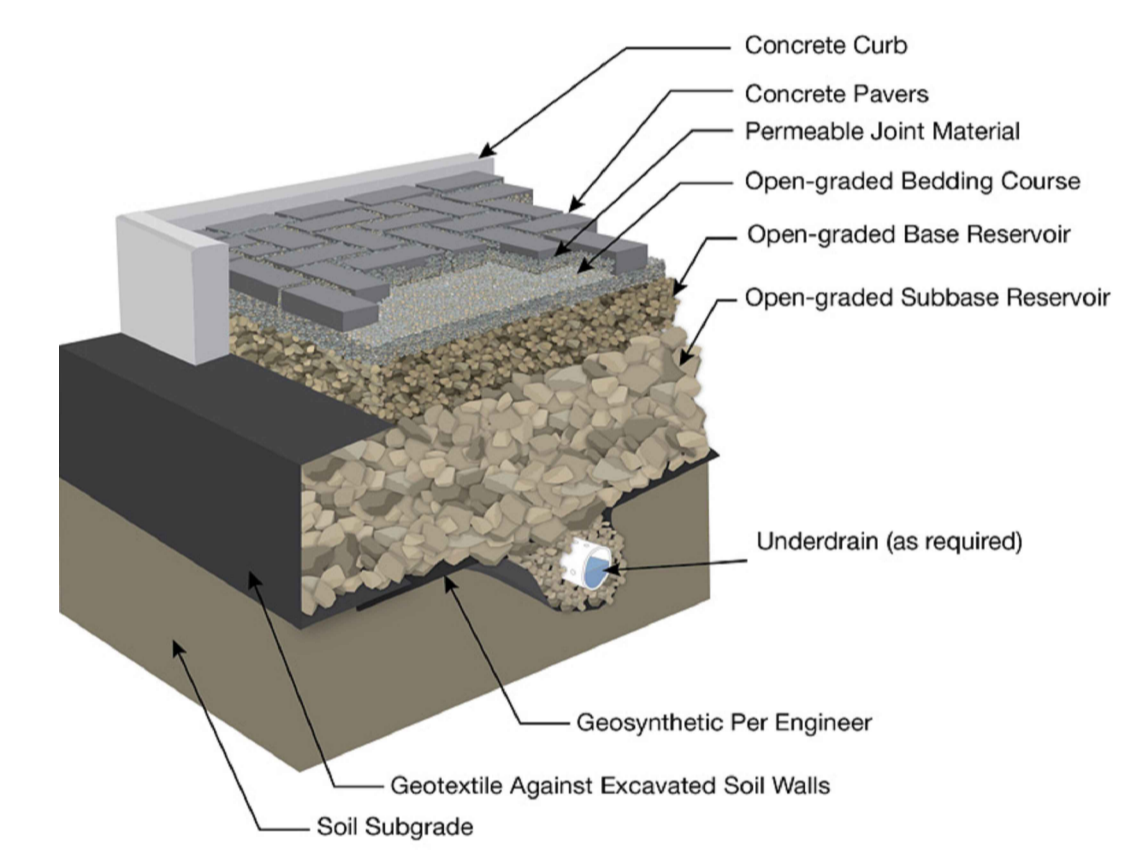

Typical detail

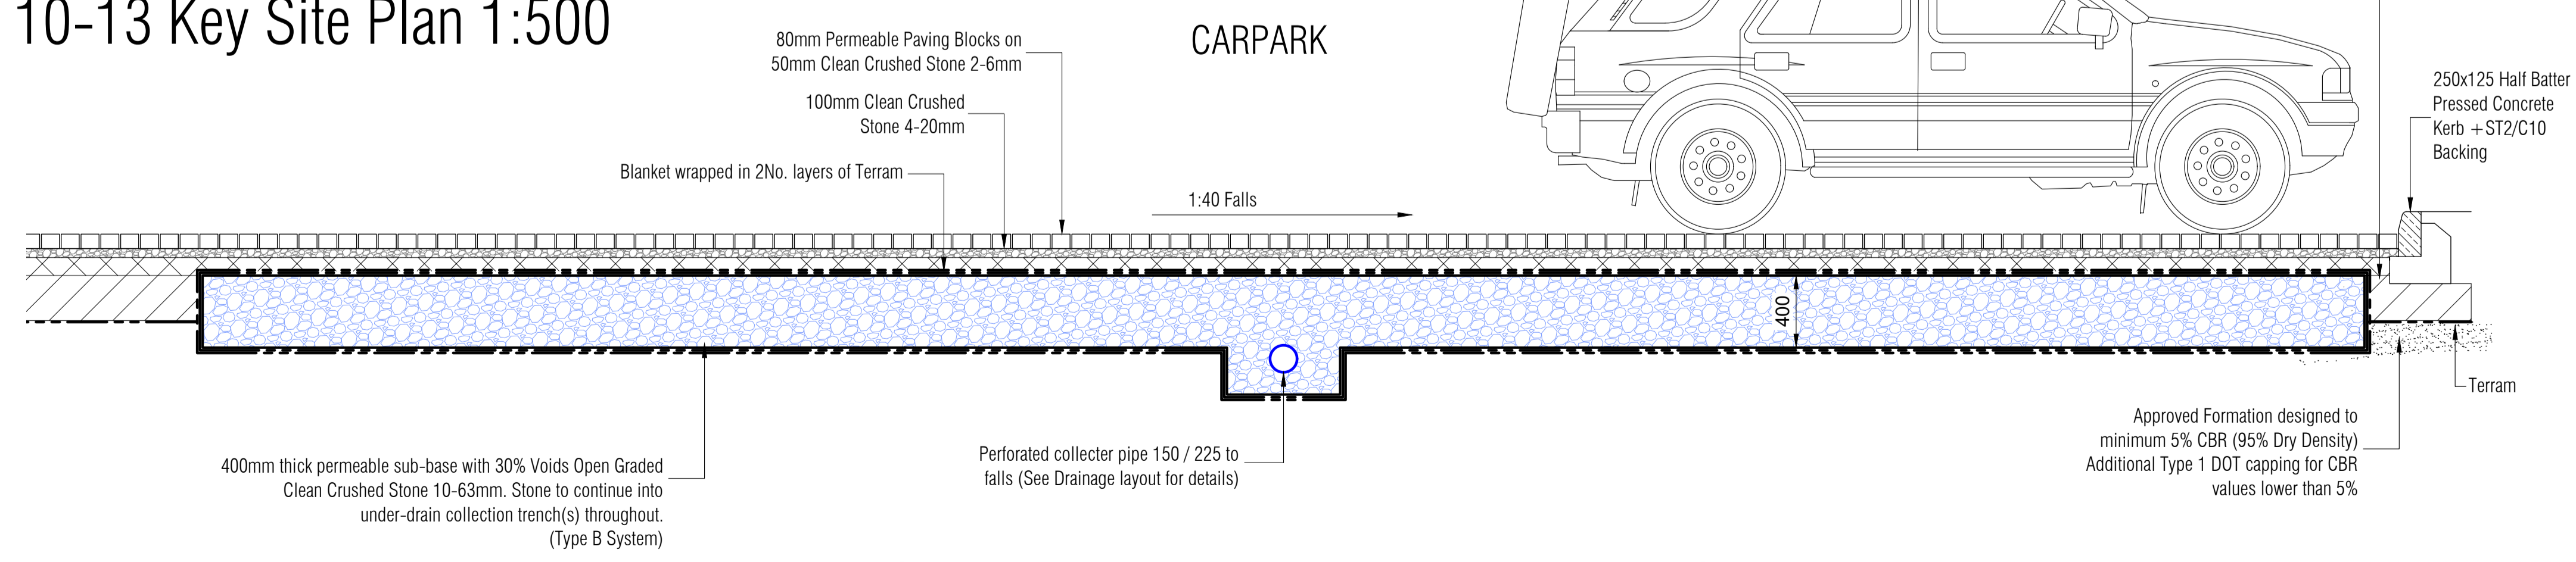

Section through Typical Permeable Carpark 1:25

TOWN PLANNING

Rev	Date	Revision Description

Revision Schedule	
Project Title	Catalyst Bicester Wendlebury Road, Bicester



Drawing Title	
	PHASE 3 Permeable Carparks Details

<b>BAILEY JOHNSON HAYES</b> Consulting Engineers	
ST ALBANS: Suite 4, Phoenix House, 63 Campfield Rd, ST ALBANS, Herts AL1 5FL MANCHESTER: Grange House, John Dalton Street, MANCHESTER, M2 6FW	

Scale	1:500,25 @A1	Drawing Number	S1358-PH3-17
Date	30.01.23		
Drawn	DC		