




Plan on Swale 1 Location 1:250

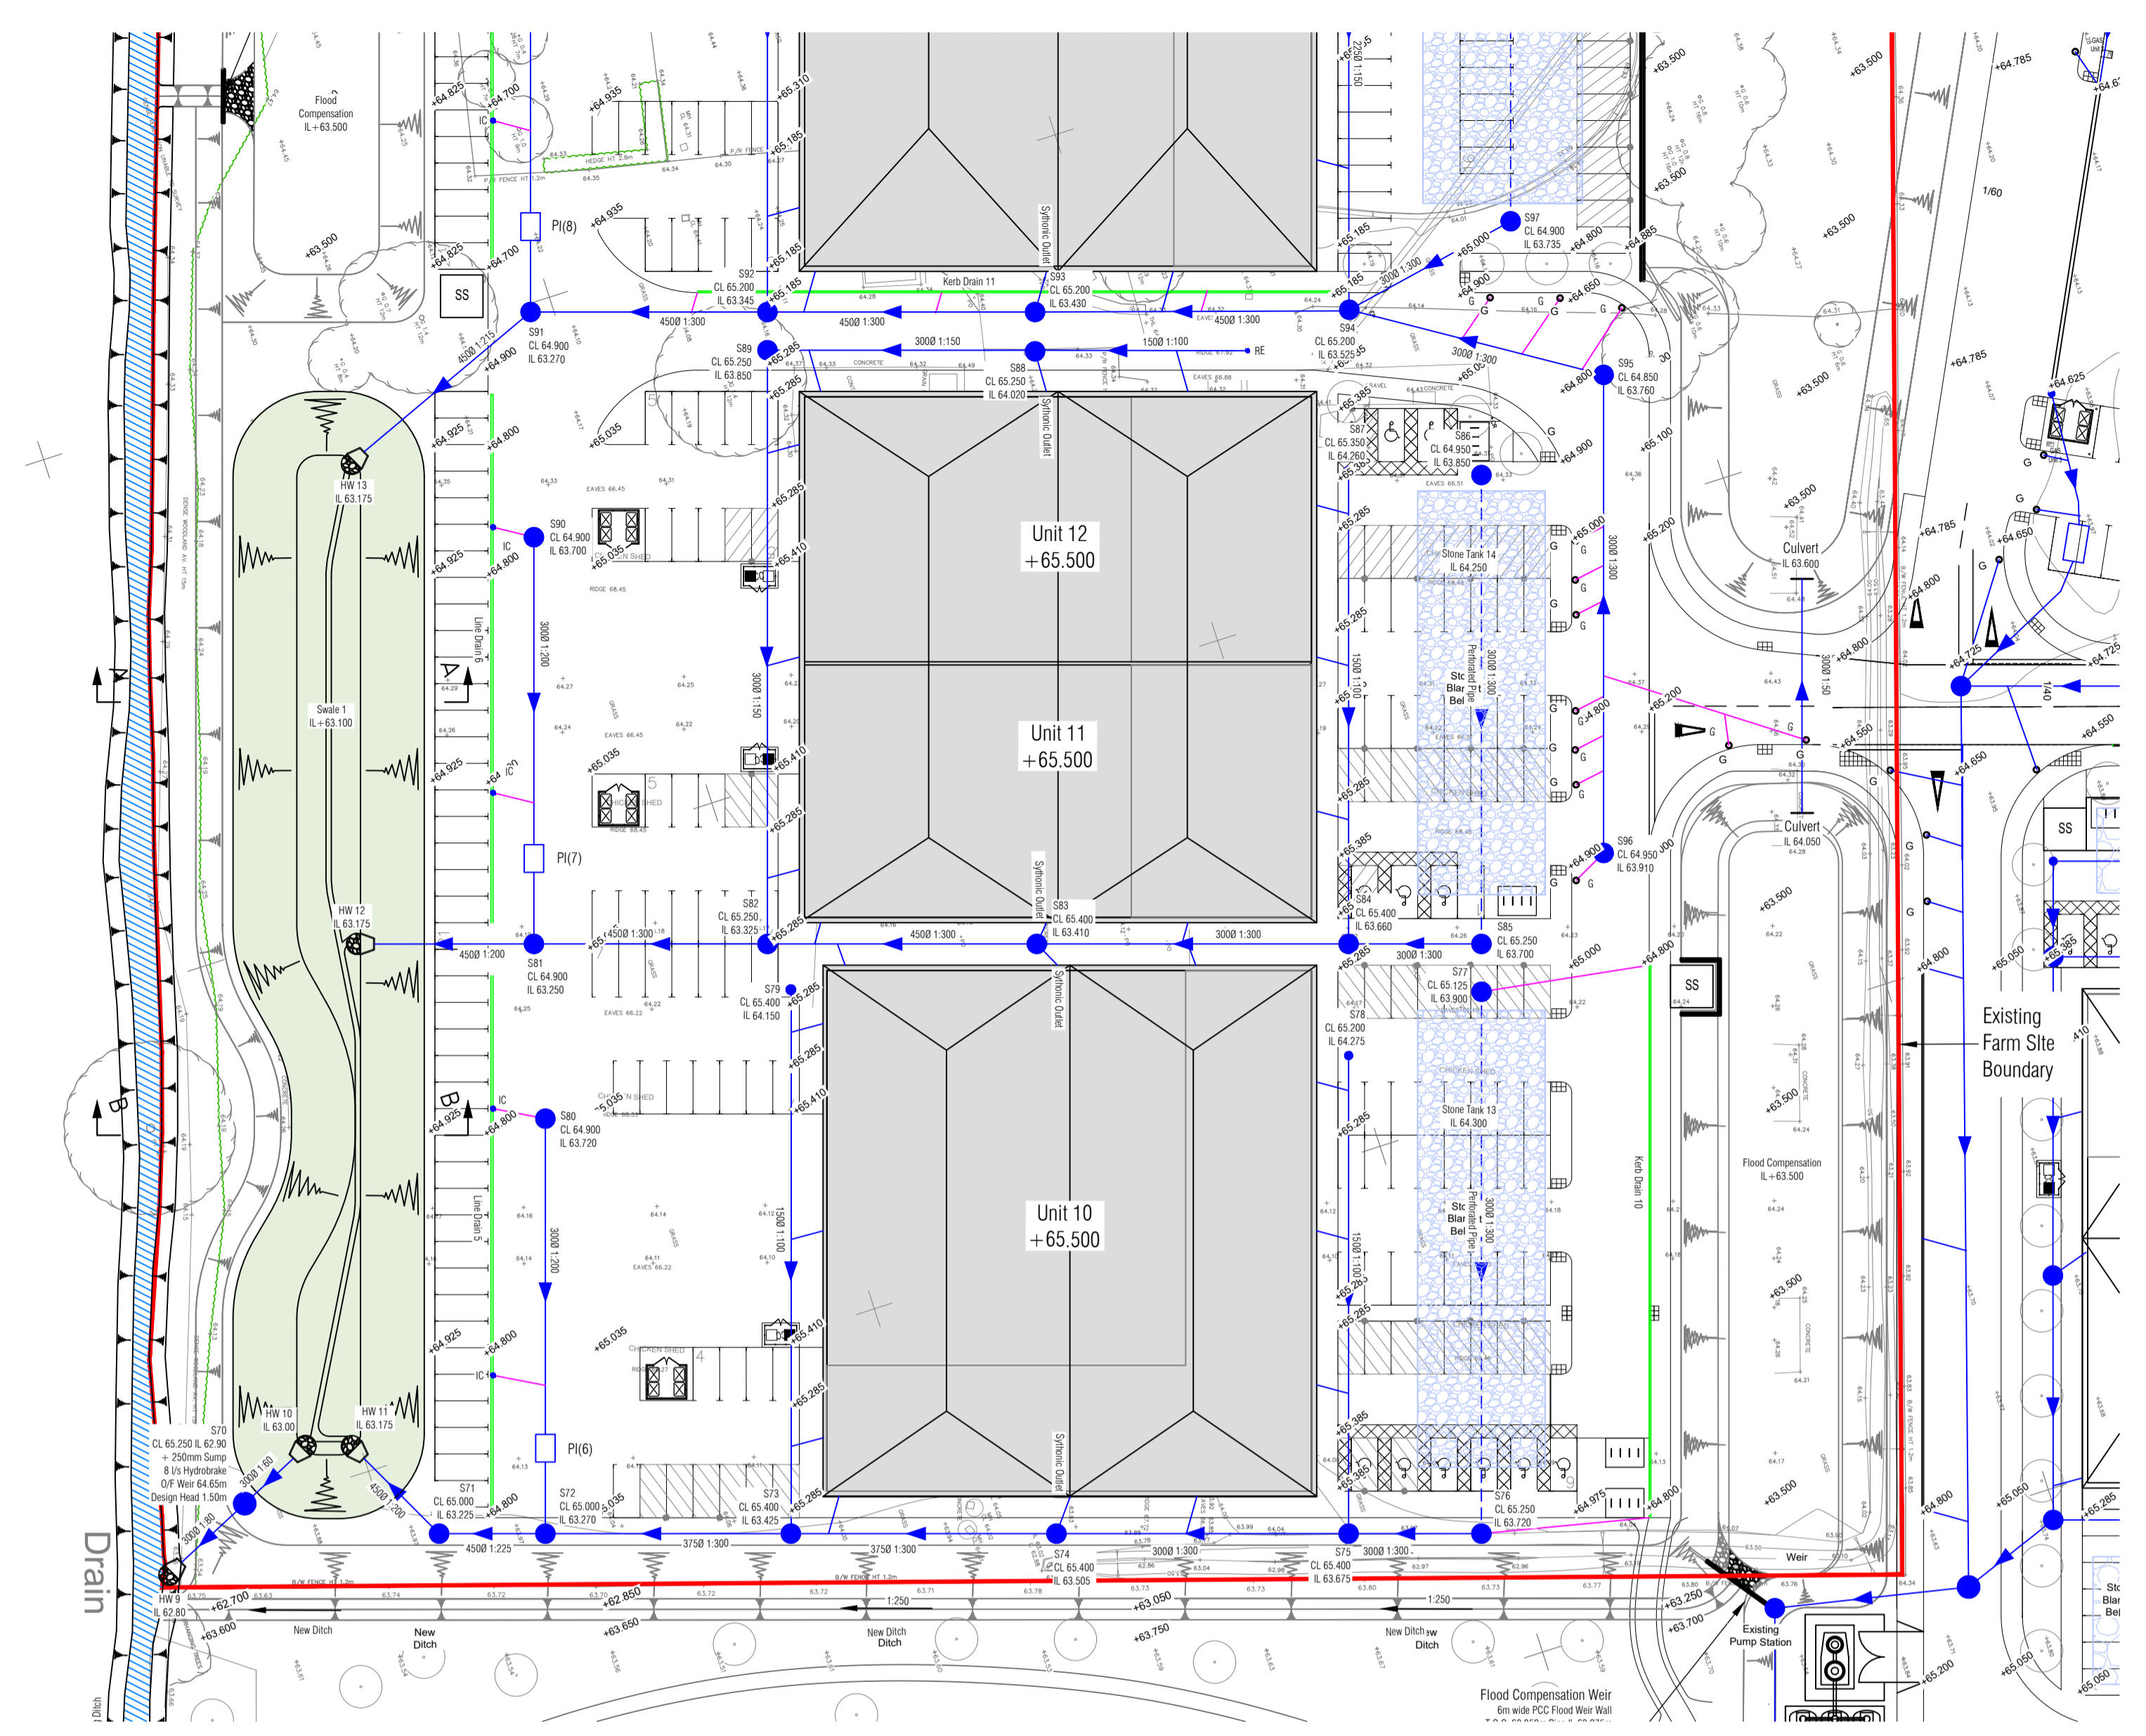

Phase 3 Part Site Plan 1:500

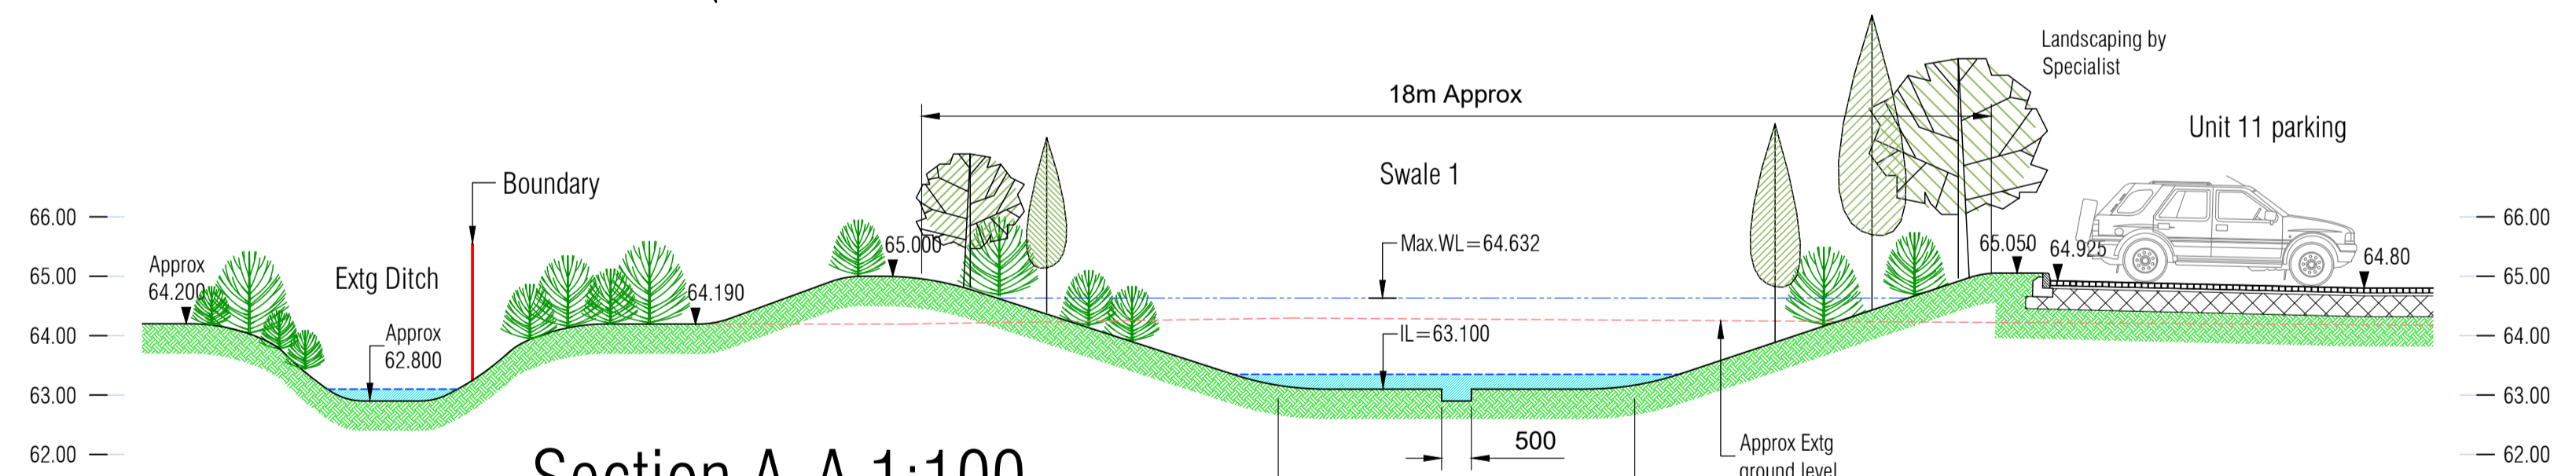

Section A-A 1:100

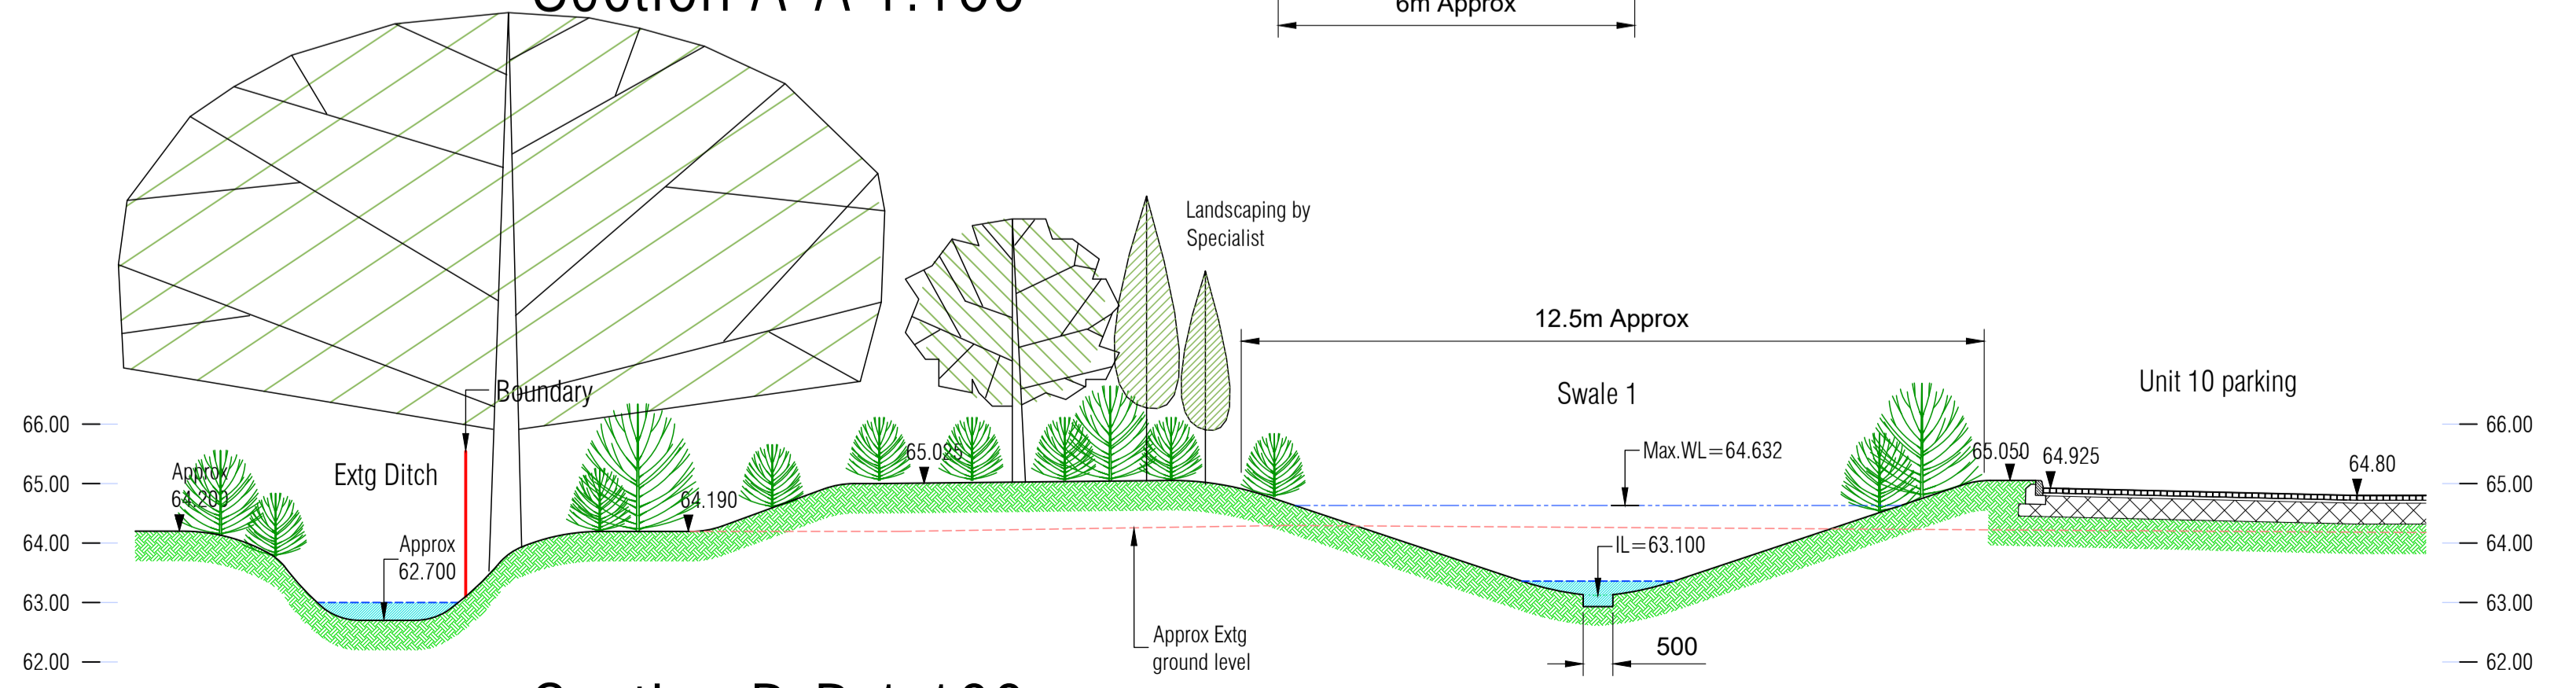

Section B-B 1:100

TOWN PLANNING

Rev	Date	Revision Description

Revision Schedule

Project Title
Catalyst Bicester
Wendlebury Road, Bicester



Drawing Title
PHASE 3
Swale 1 Details

BAILEY JOHNSON HAYES
Consulting Engineers
ST ALBANS: Suite 4, Phoenix House, 63 Campfield Rd, ST ALBANS, Herts AL1 5FL
MANCHESTER: Grange House, John Dalton Street, MANCHESTER, M2 6FW

Scale	1:500, 250 @A1	Drawing Number	S1358-PH3-18
Date	30.01.23		
Drawn	DC		