



SECTION
PARAPET WALL

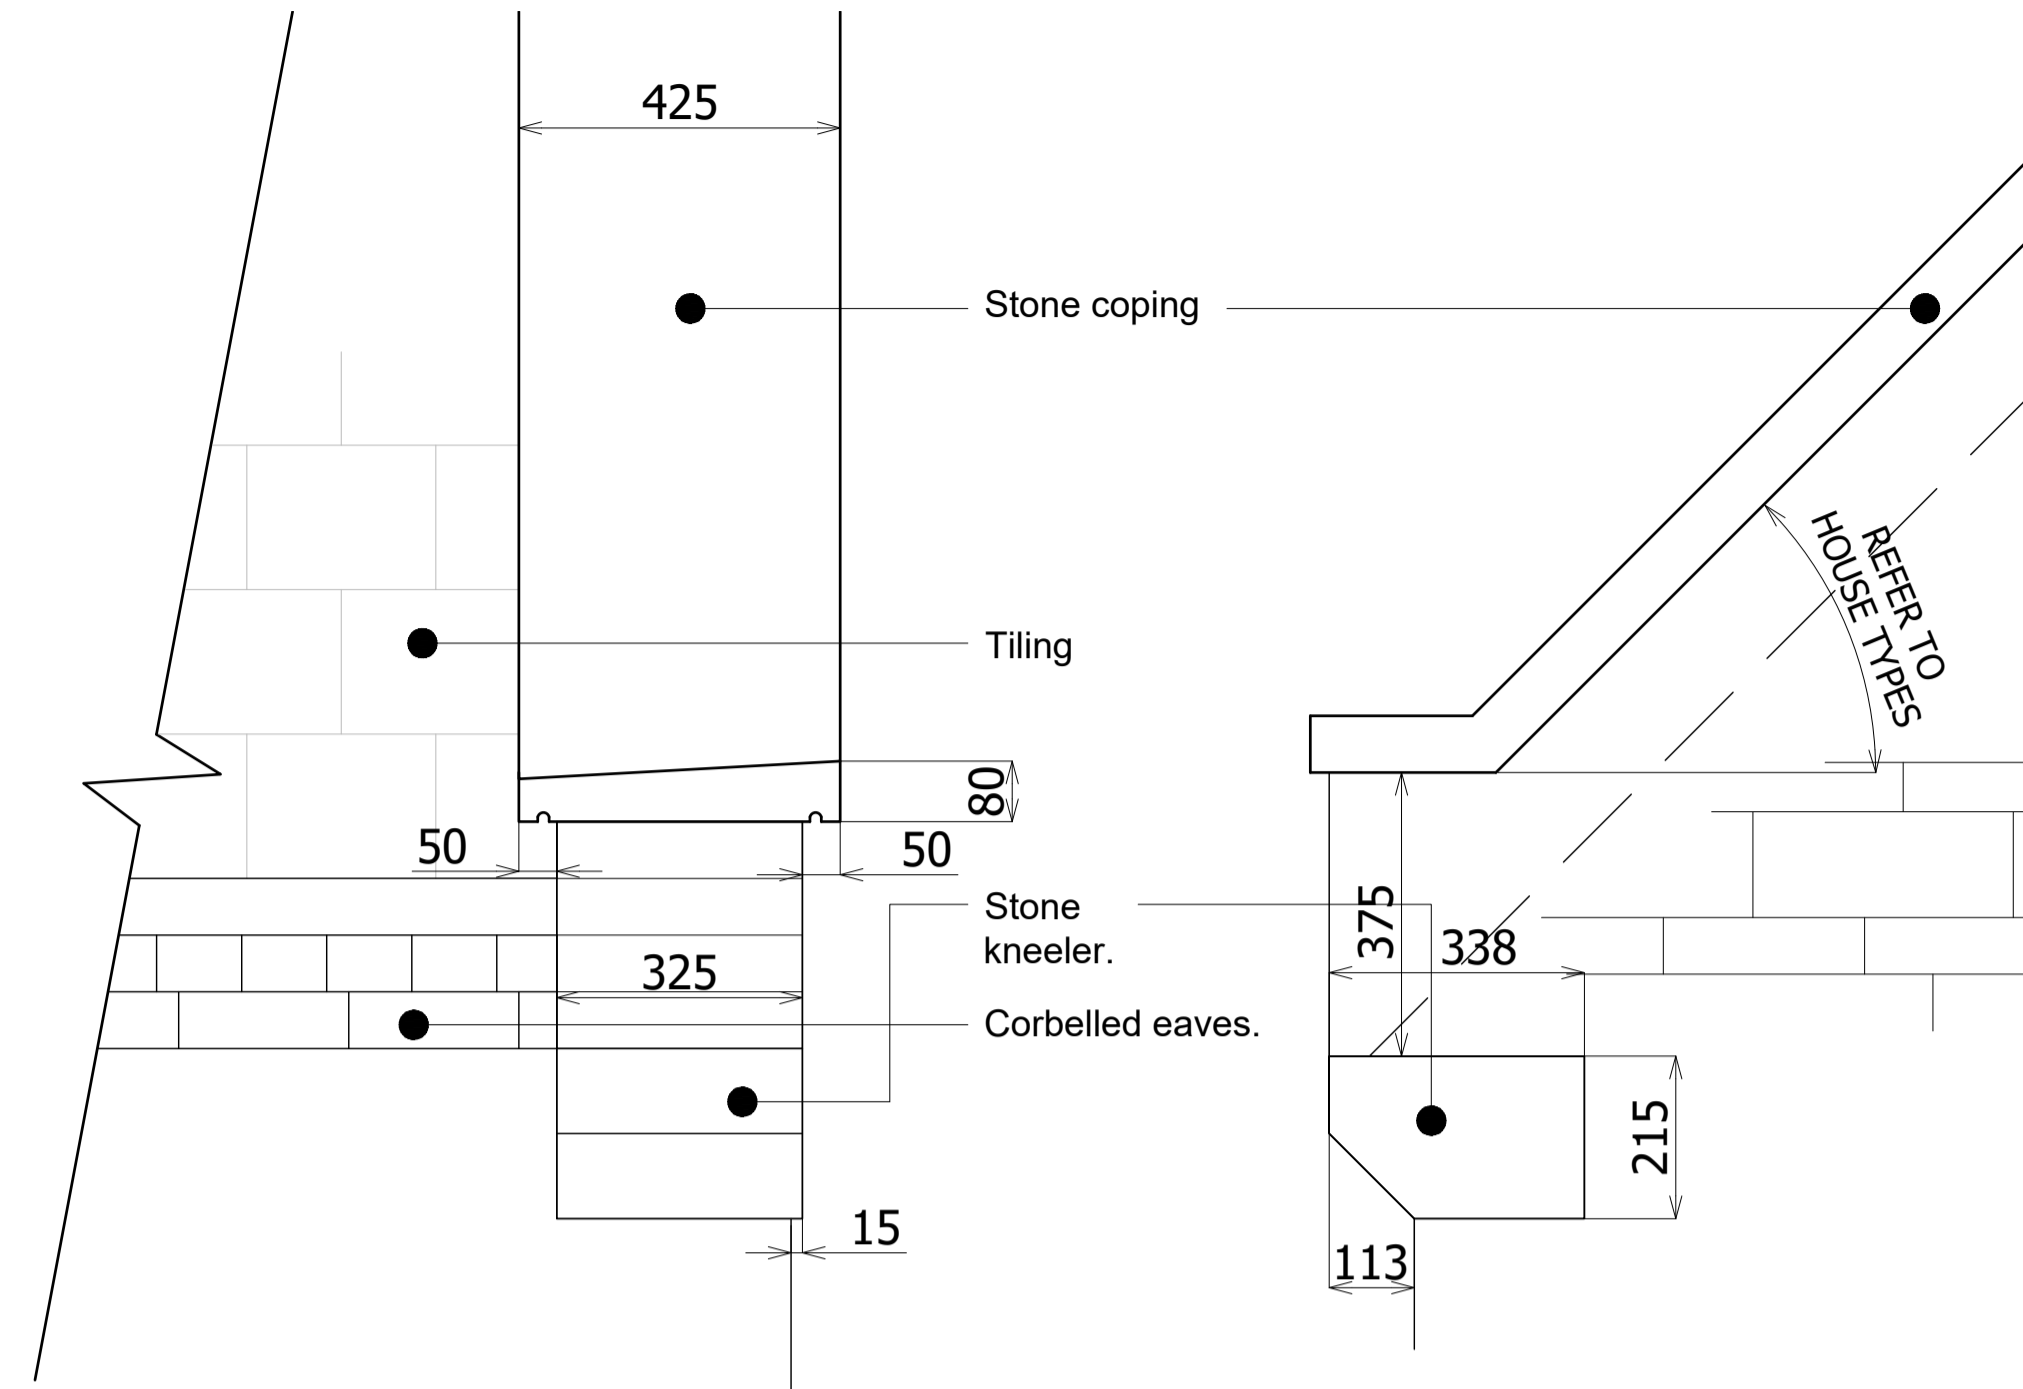

FRONT ELEVATION


SIDE ELEVATION

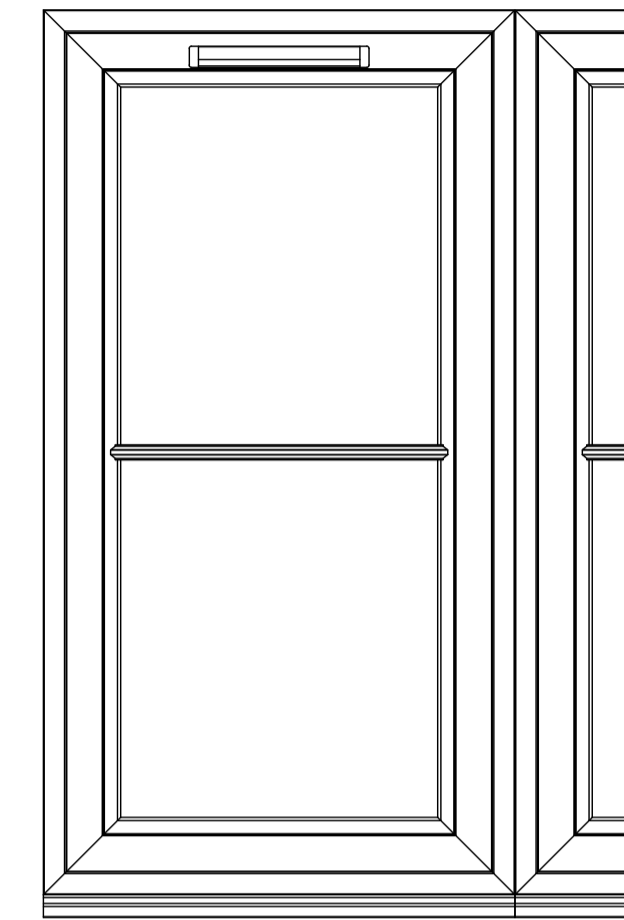

STYLE 1




STYLE 2

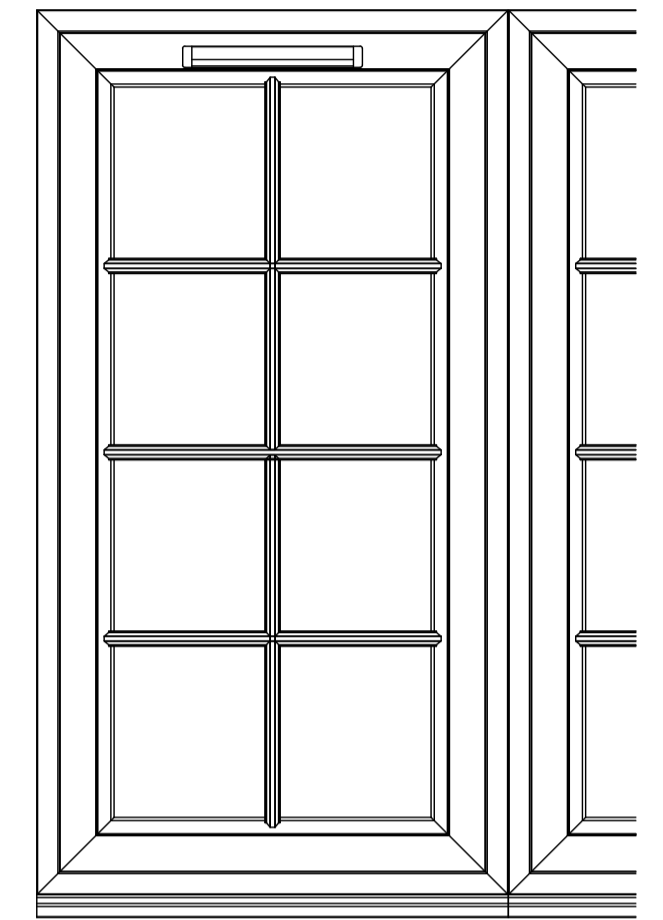


STYLE 3

WINDOW STYLES - 1:10

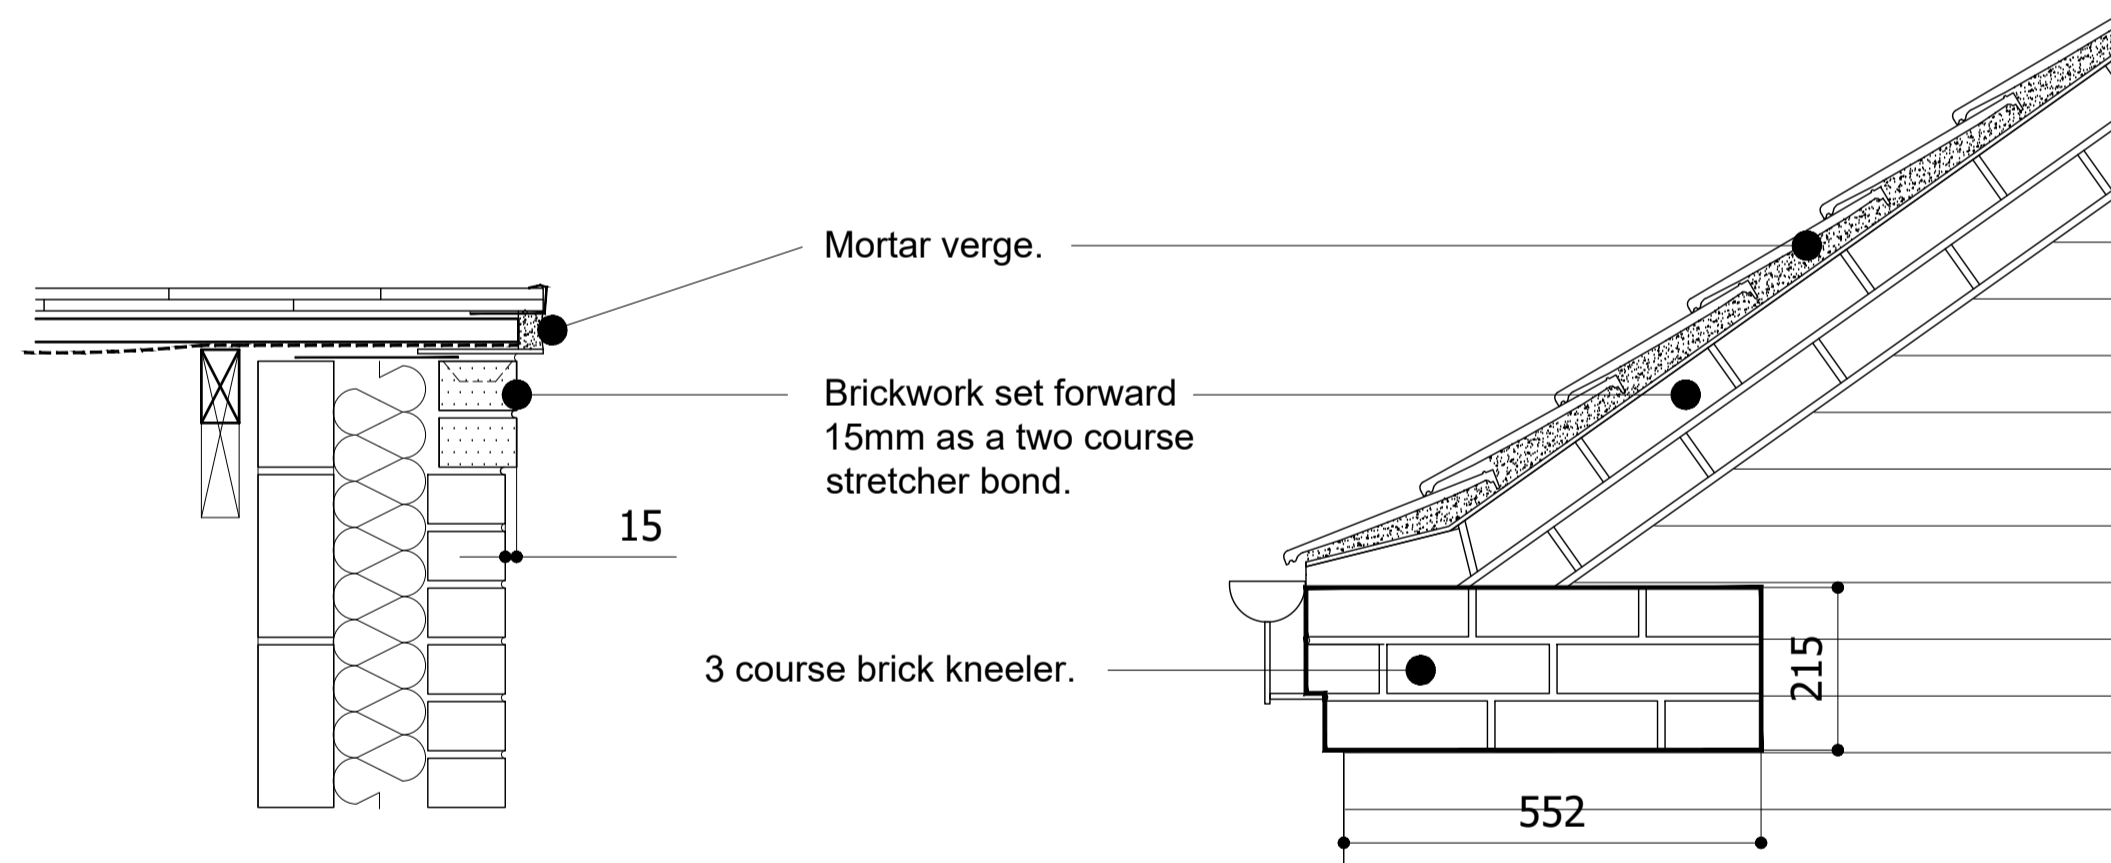

SECTION
BRICK VERGE


SIDE ELEVATION

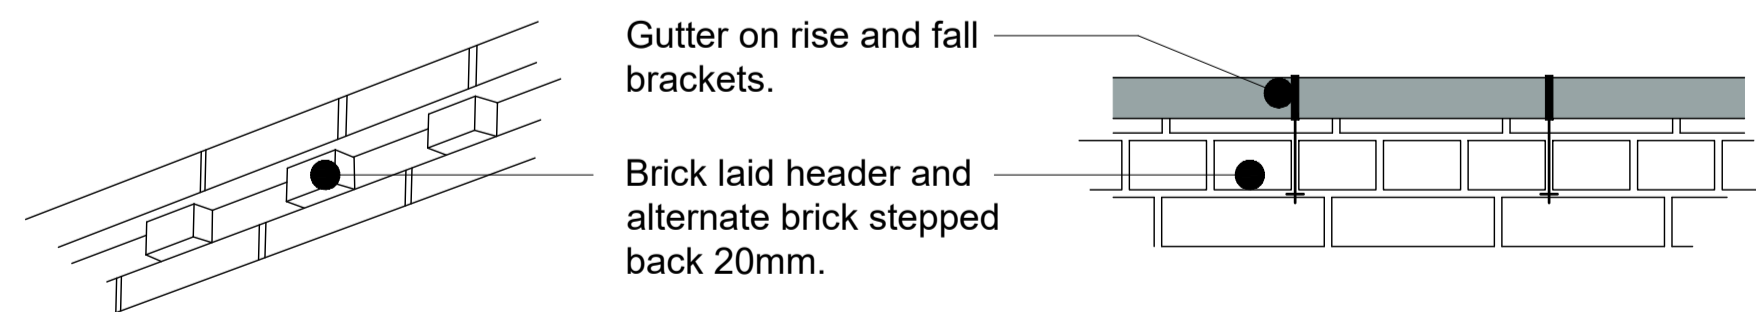

PERSPECTIVE


FRONT ELEVATION

CORBELLED EAVES & VERGE TO BRICK PLOTS & PLOTS WITH STONE TO FRONT ELEVATION ONLY

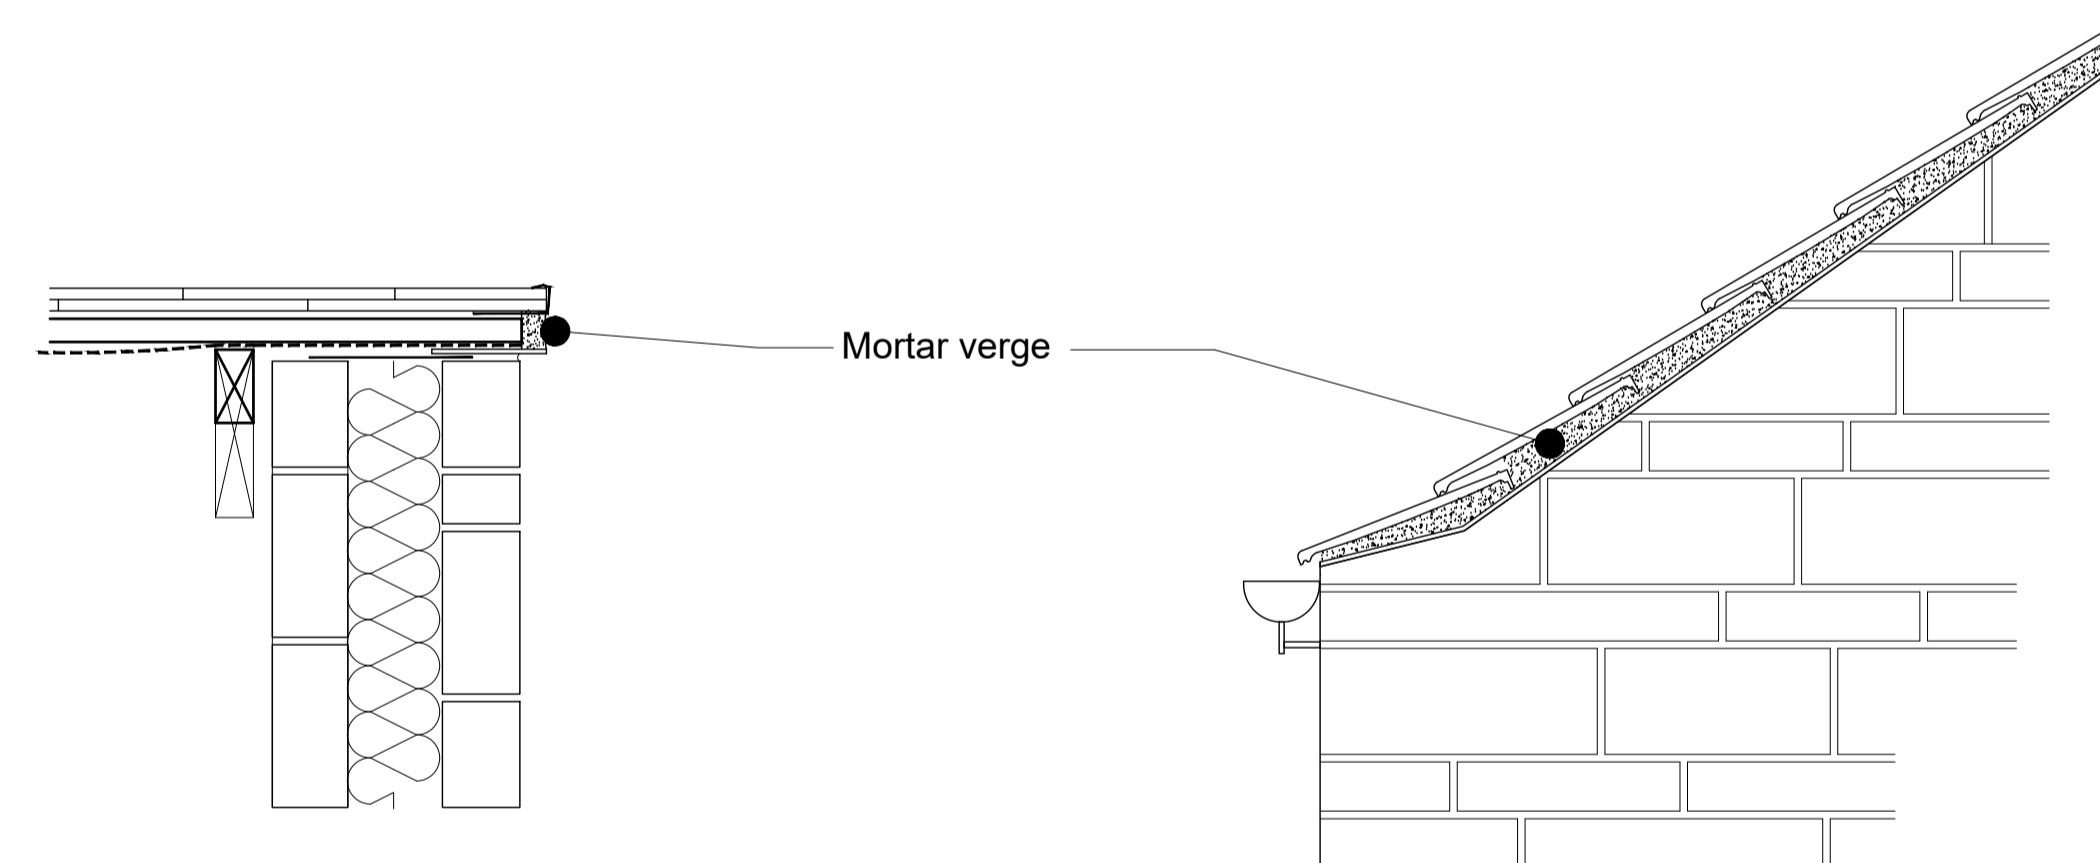


SECTION
STONE VERGE

SIDE ELEVATION

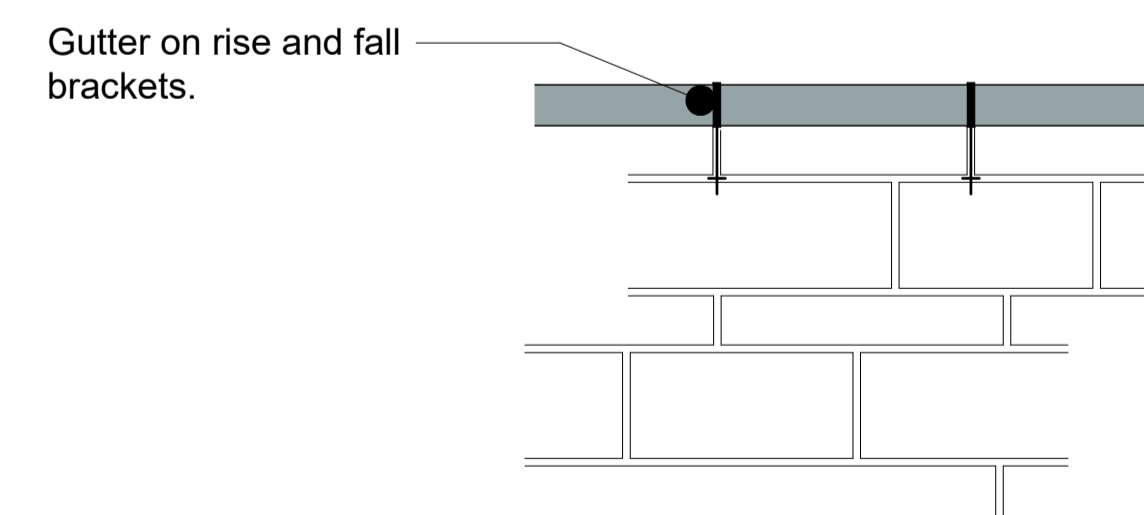

FRONT ELEVATION

EAVES & VERGE TO FULLY STONE PLOTS

 

REV	DESCRIPTION	DATE

HAYFIELD

JOB TITLE
BERRY HILL ROAD
ADDERBURY

DRAWING TITLE
DETAIL SHEET 2

SCALE: 1:10 SHEET SIZE: A1 DATE:

DRAWN BY:	MPG	PRELIMINARY	FINAL
CHECKED BY:	MPG		
SITE	McCOOKER	VER	MOO
DRG No.	PD-02	REV	PLOT

Copyright Hayfield Homes