




ELEVATION  
STONE SURROUND

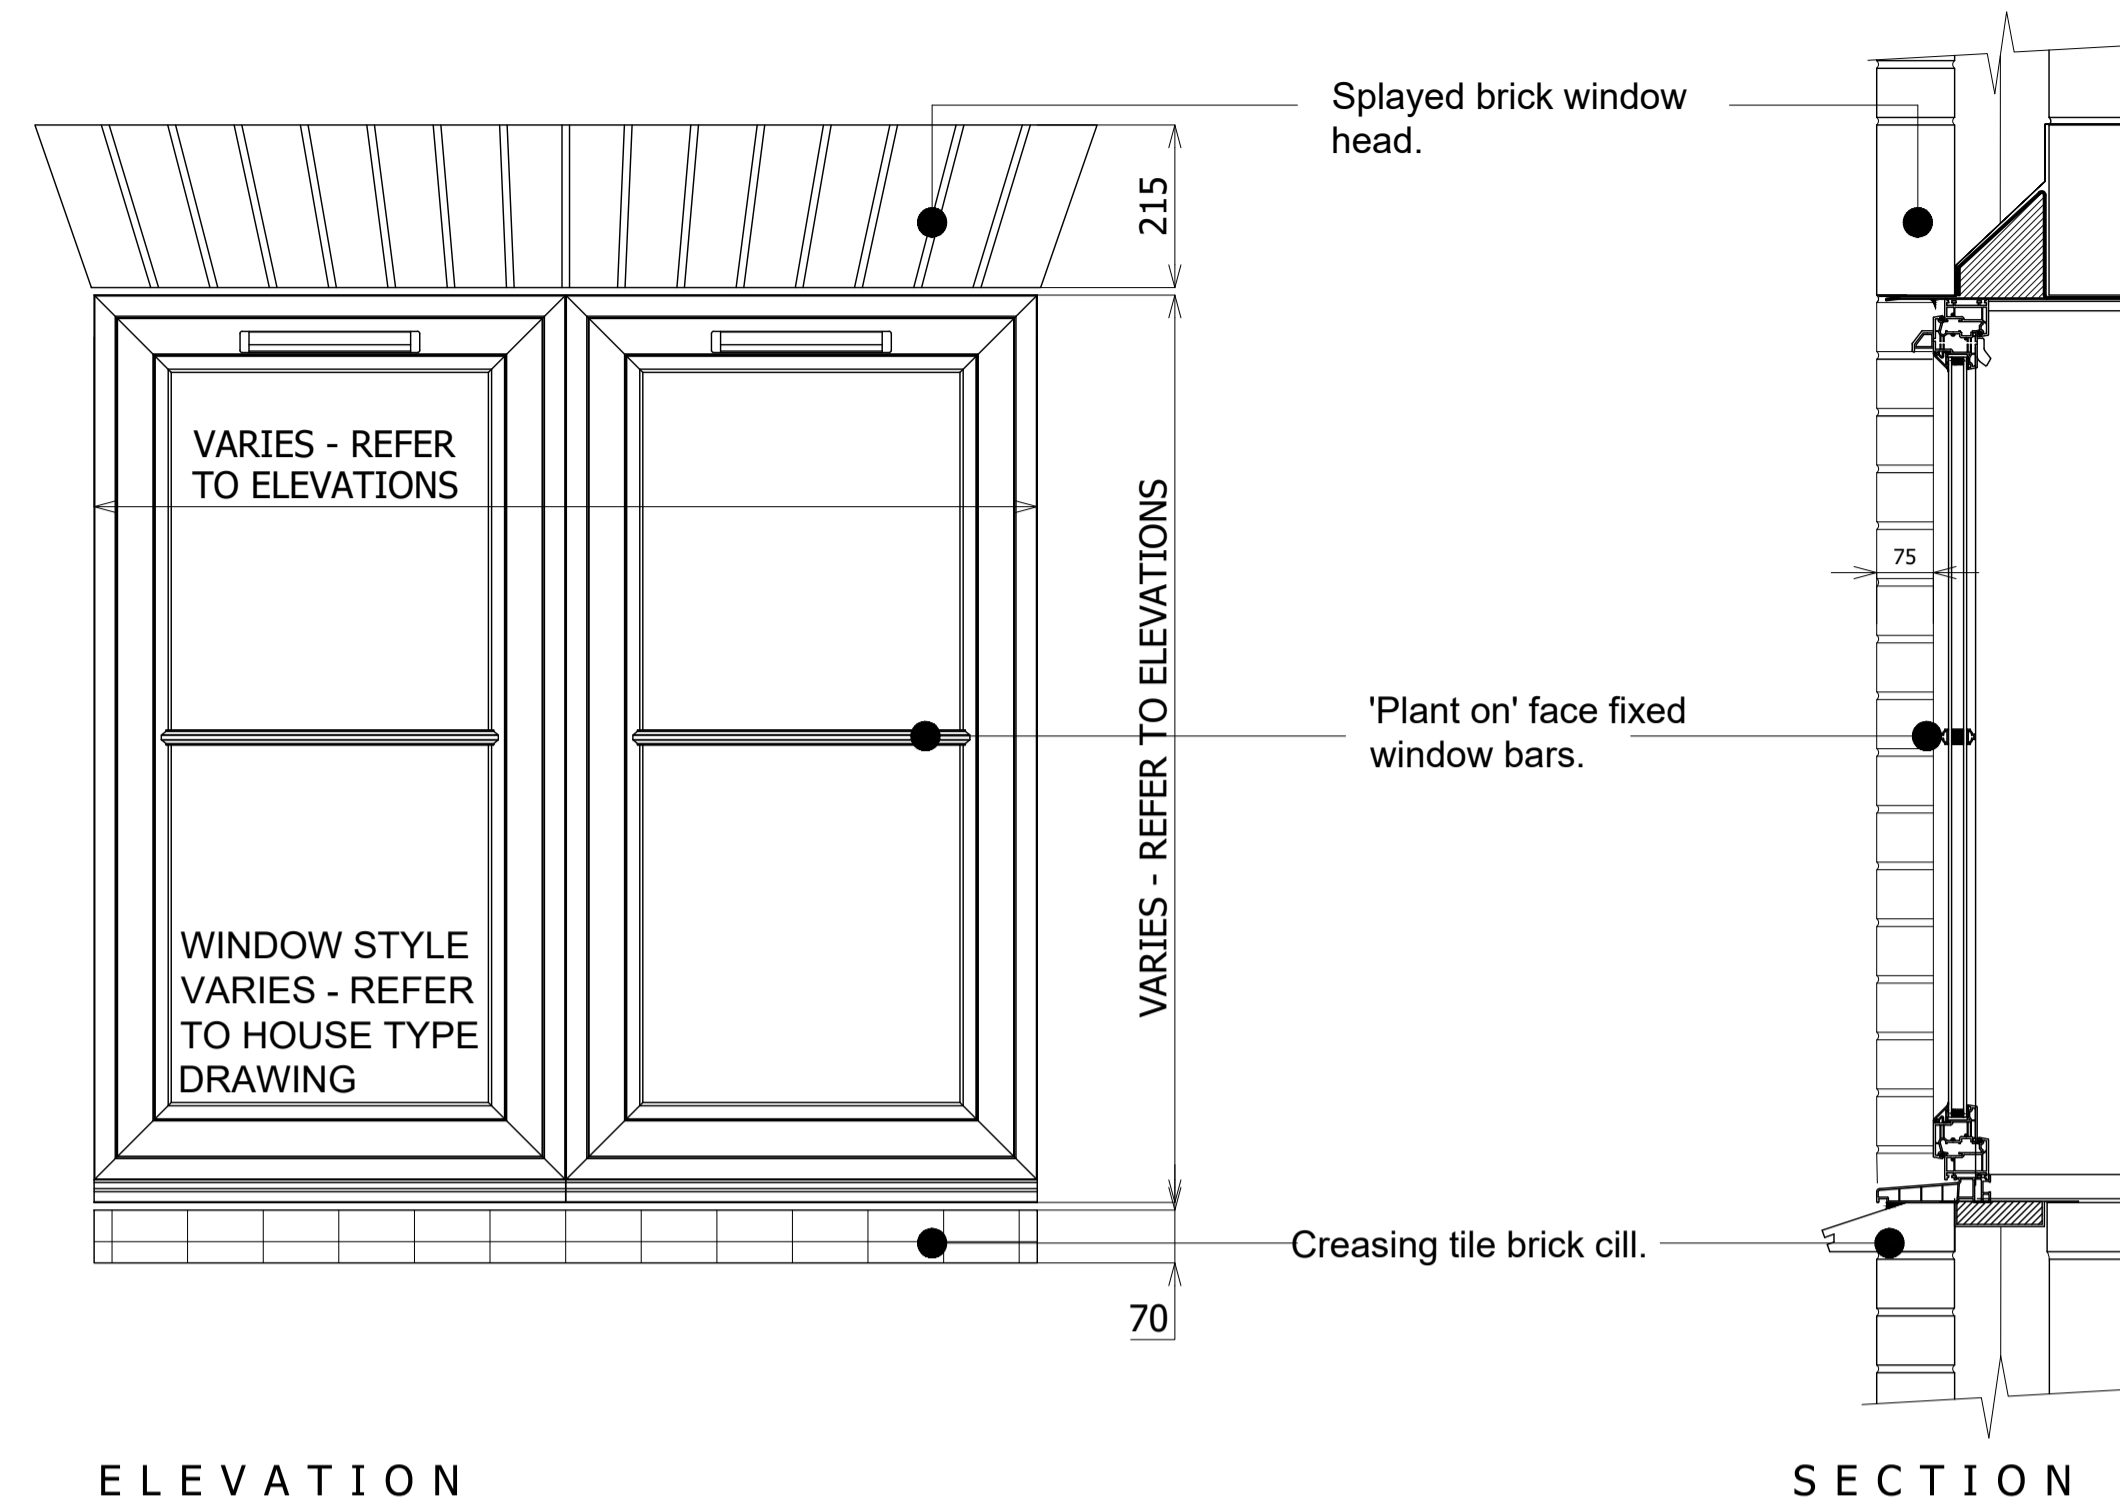


ELEVATION  
SPLYED BRICK HEAD & CREASD CILL

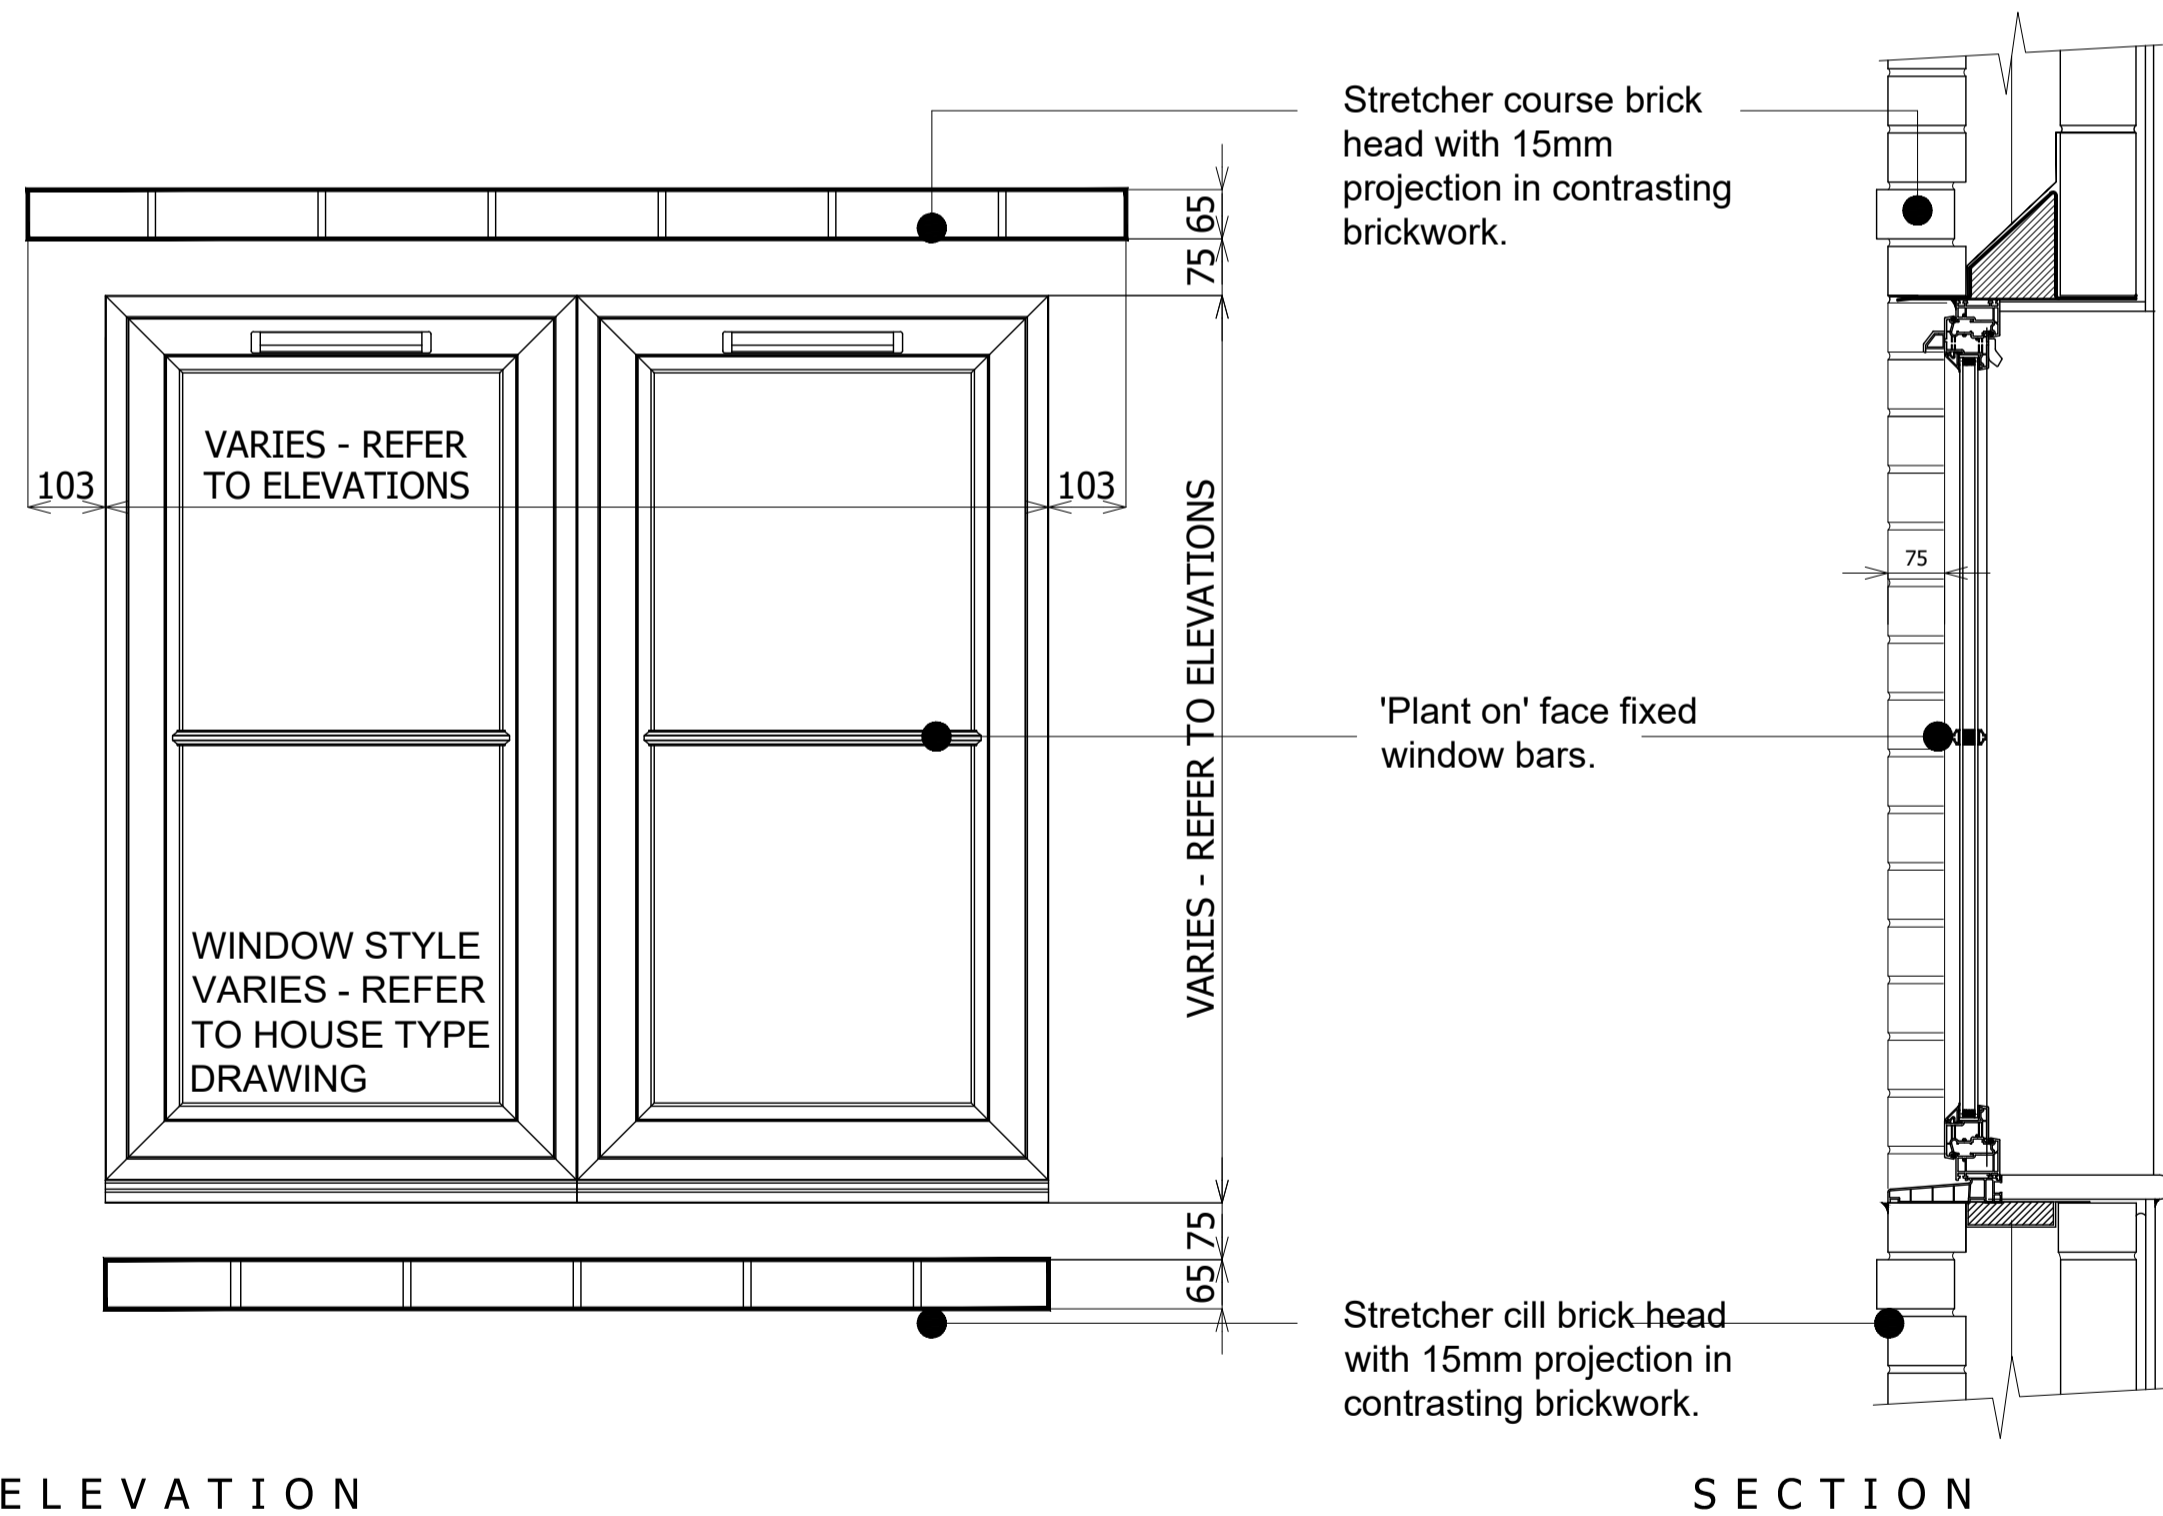

ELEVATION  
BRICK HEAD & CILL

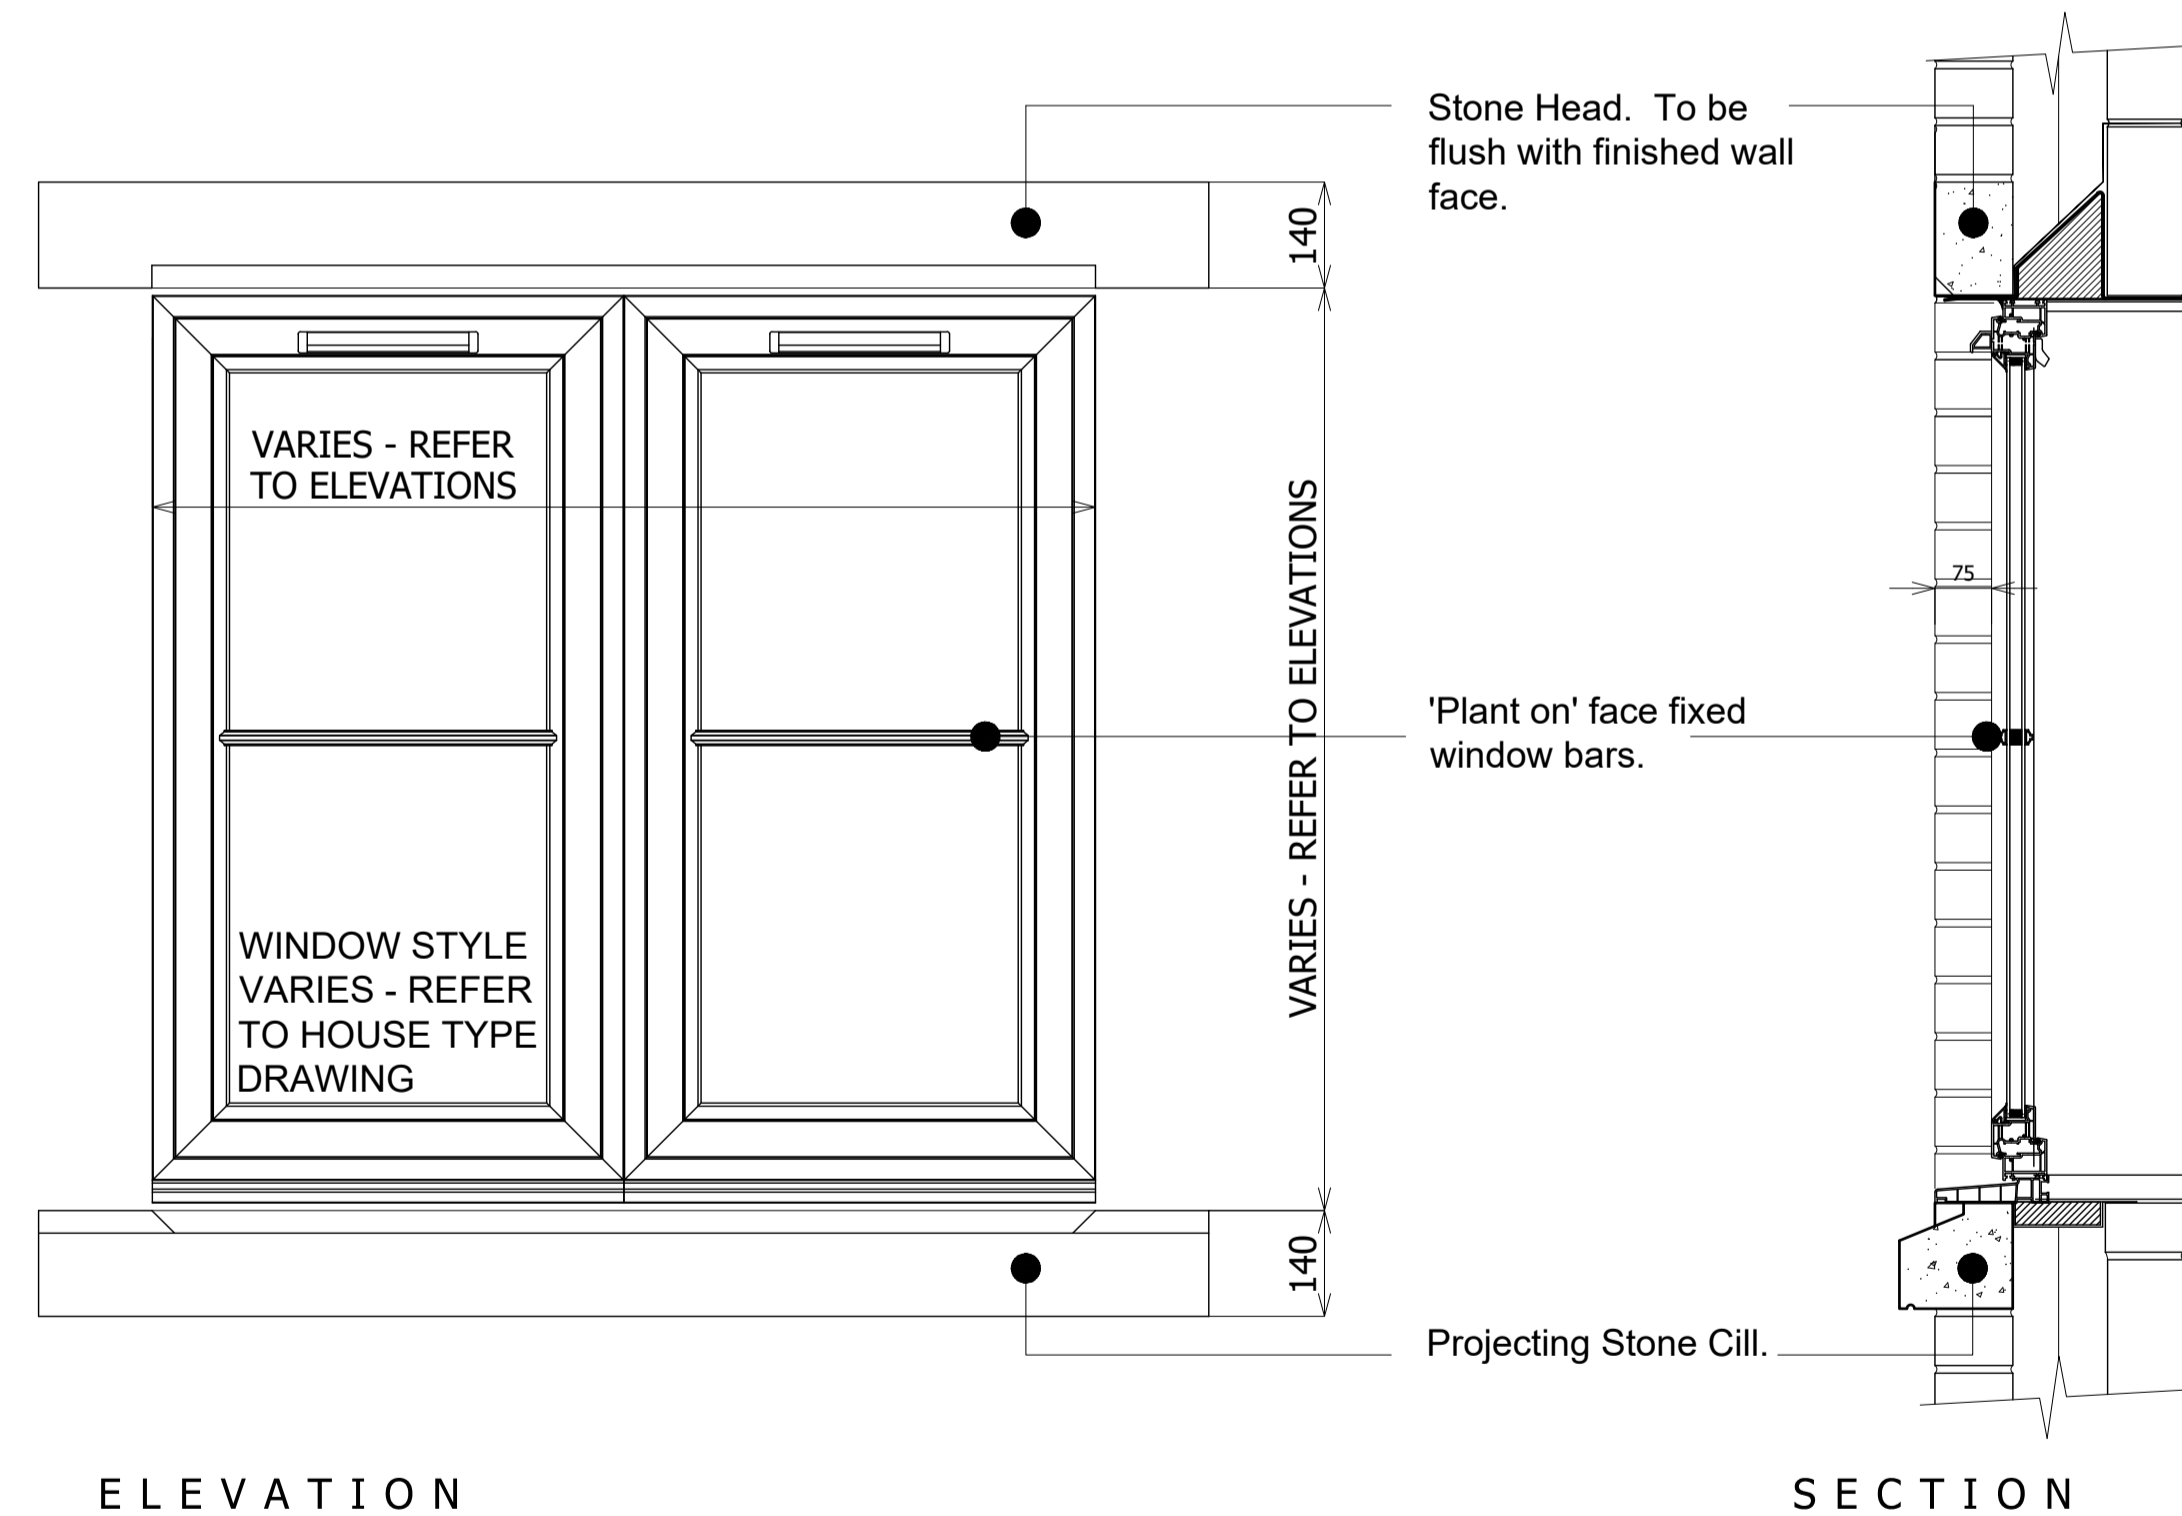

ELEVATION  
STONE HEAD & CILL

 

REV	DESCRIPTION	DATE

**HAYFIELD**


JOB TITLE  
BERRY HILL ROAD  
ADDERBURY

DRAWING TITLE  
DETAIL SHEET 1


SCALE: 1:10 SHEET SIZE: A1 DATE:  

DRAWN BY:	MPG	PRELIMINARY	FINAL
CHECKED BY:	MPG		
SITE	McCOOKER	VER	MOO
DRG No.	PD-01	REV	PLOT


Copyright Hayfield Homes

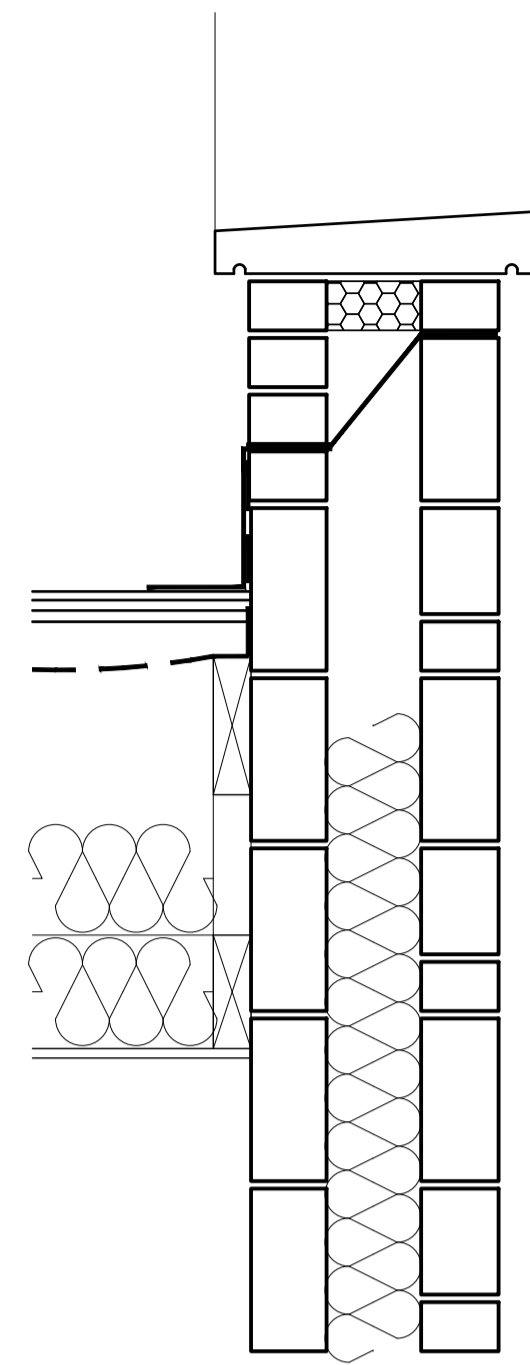

SECTION  
PARAPET WALL

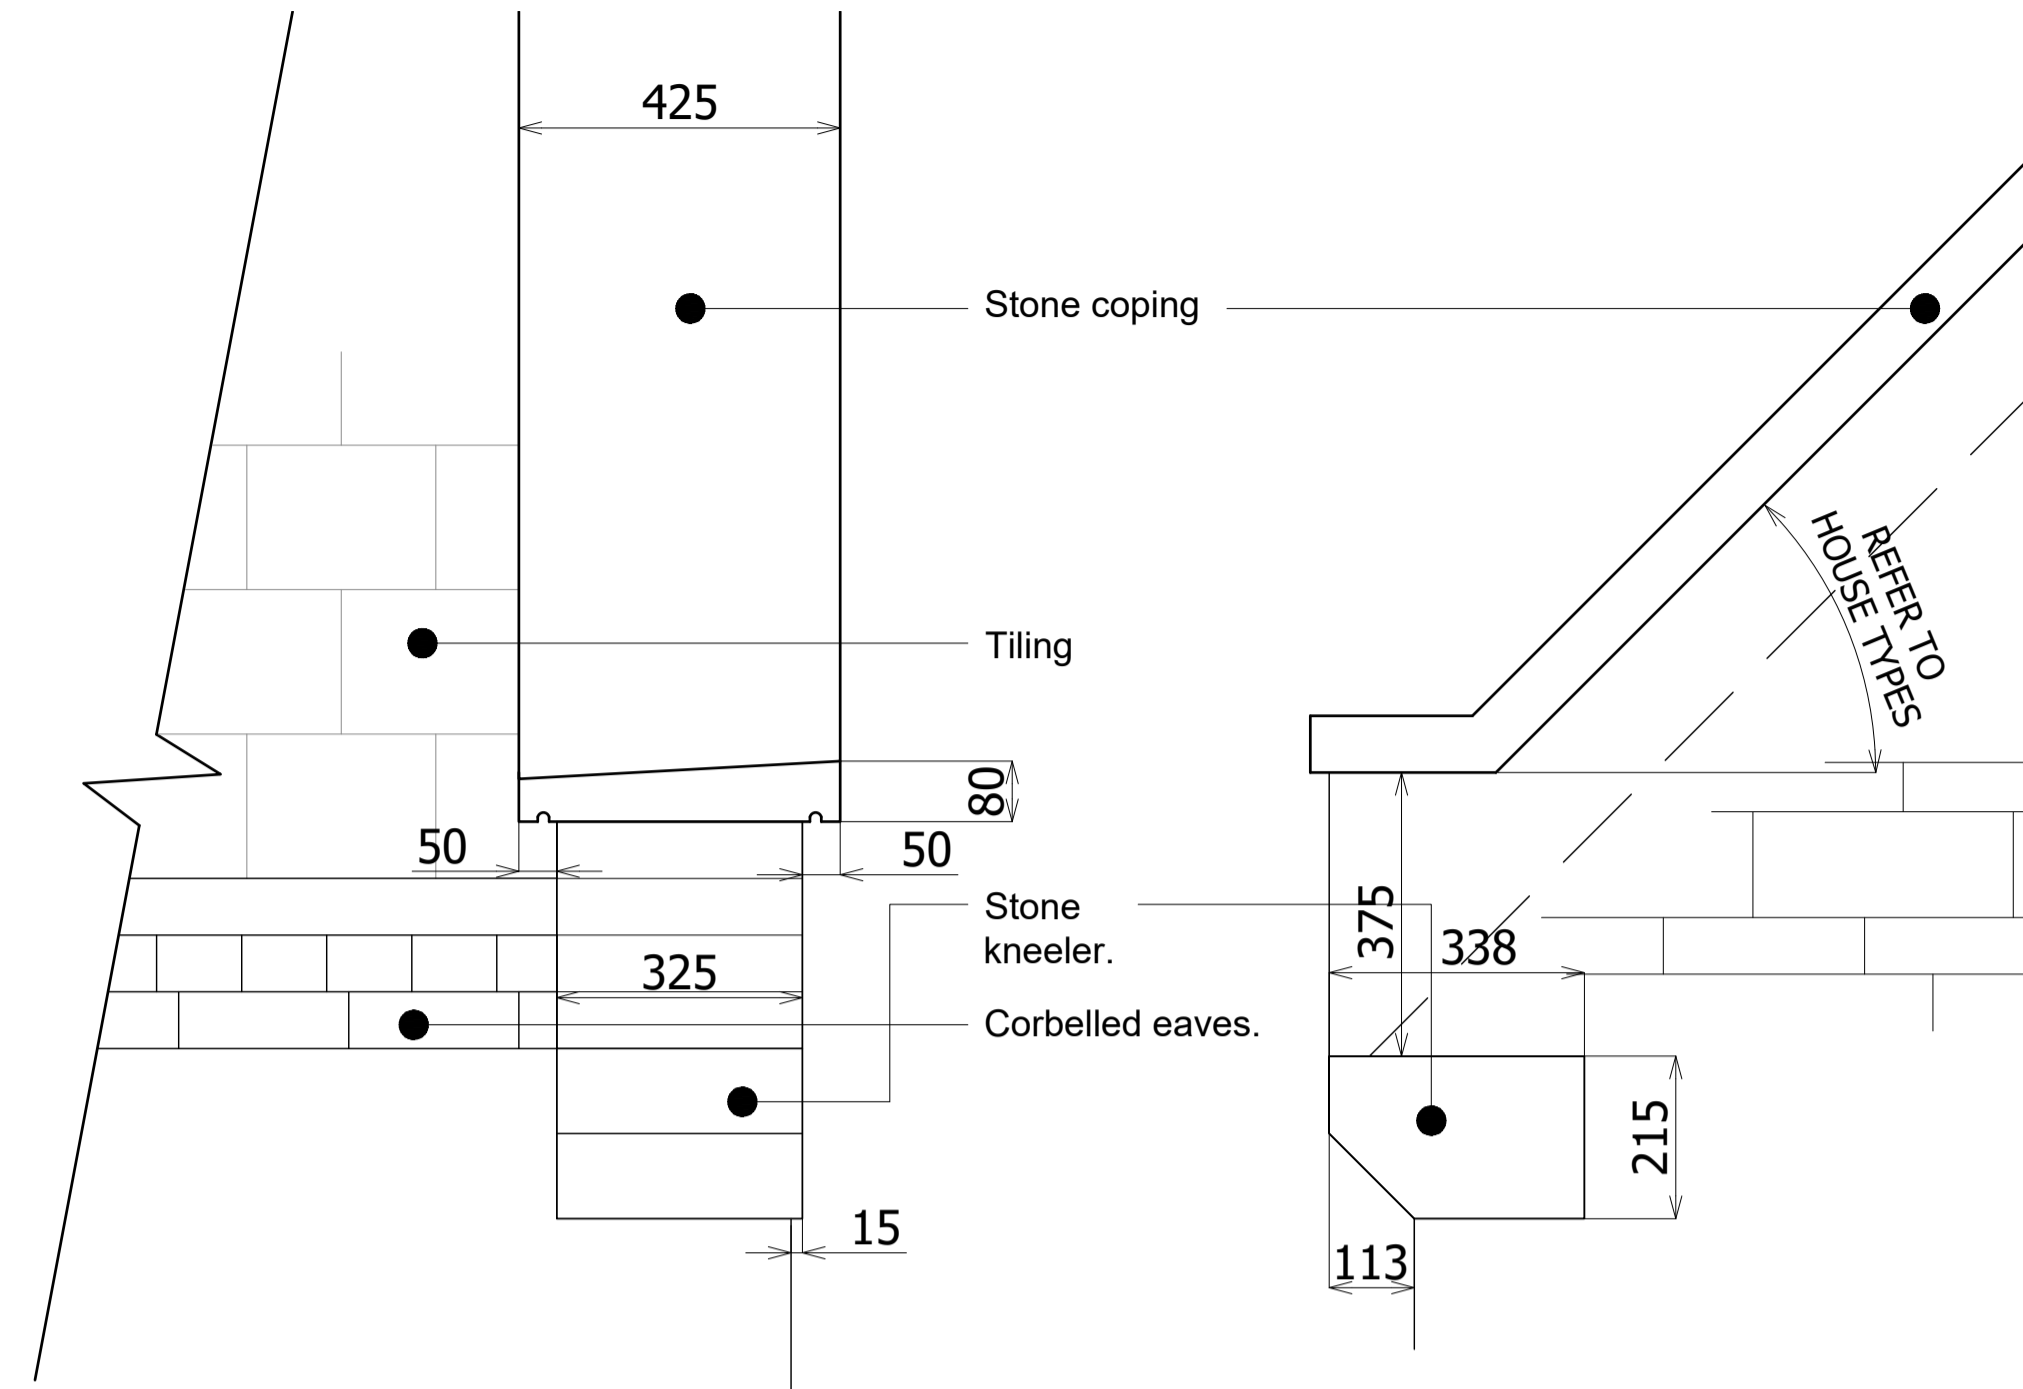


FRONT ELEVATION  
SIDE ELEVATION

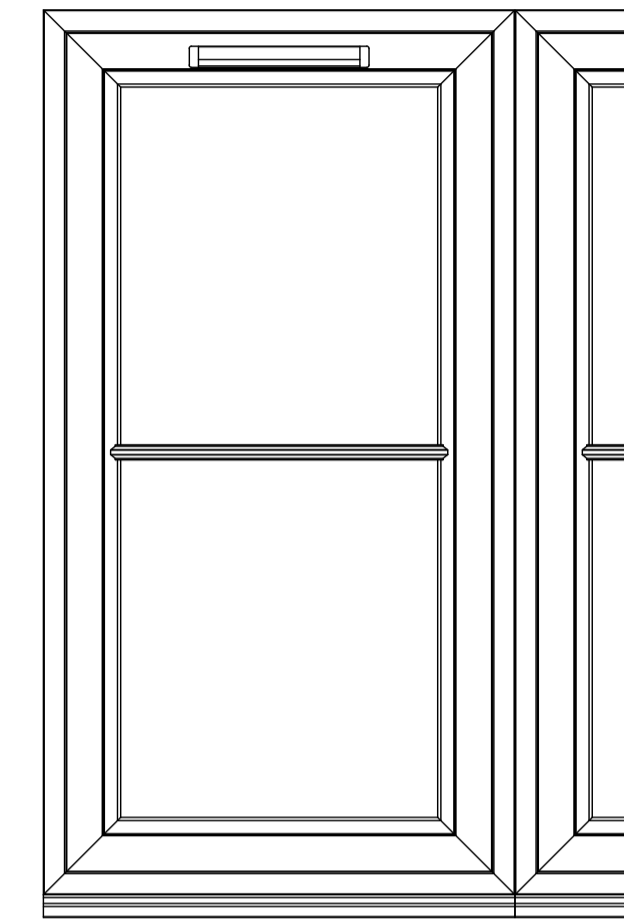

STYLE 1




STYLE 2

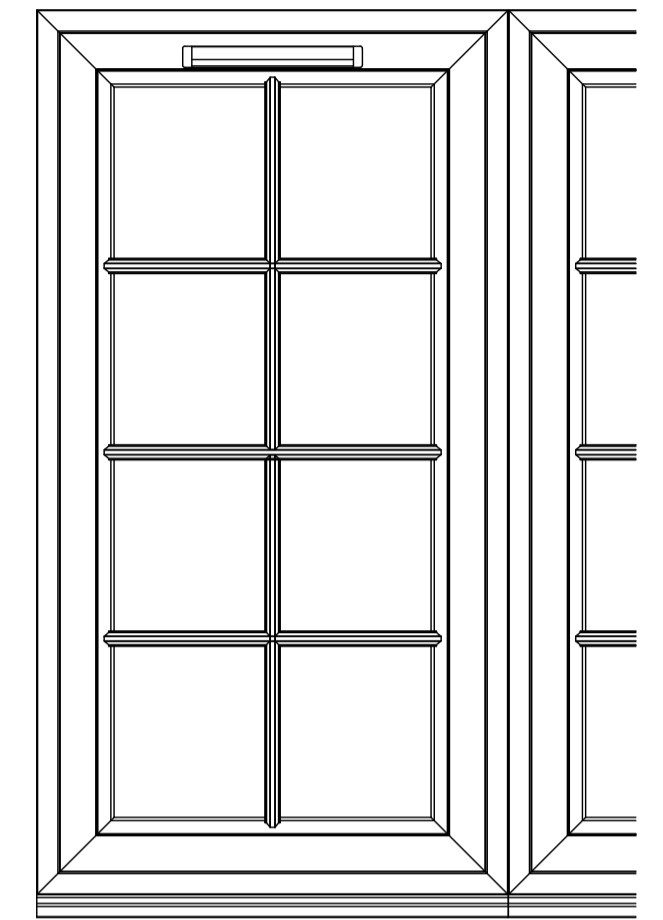


STYLE 3


WINDOW STYLES - 1:10

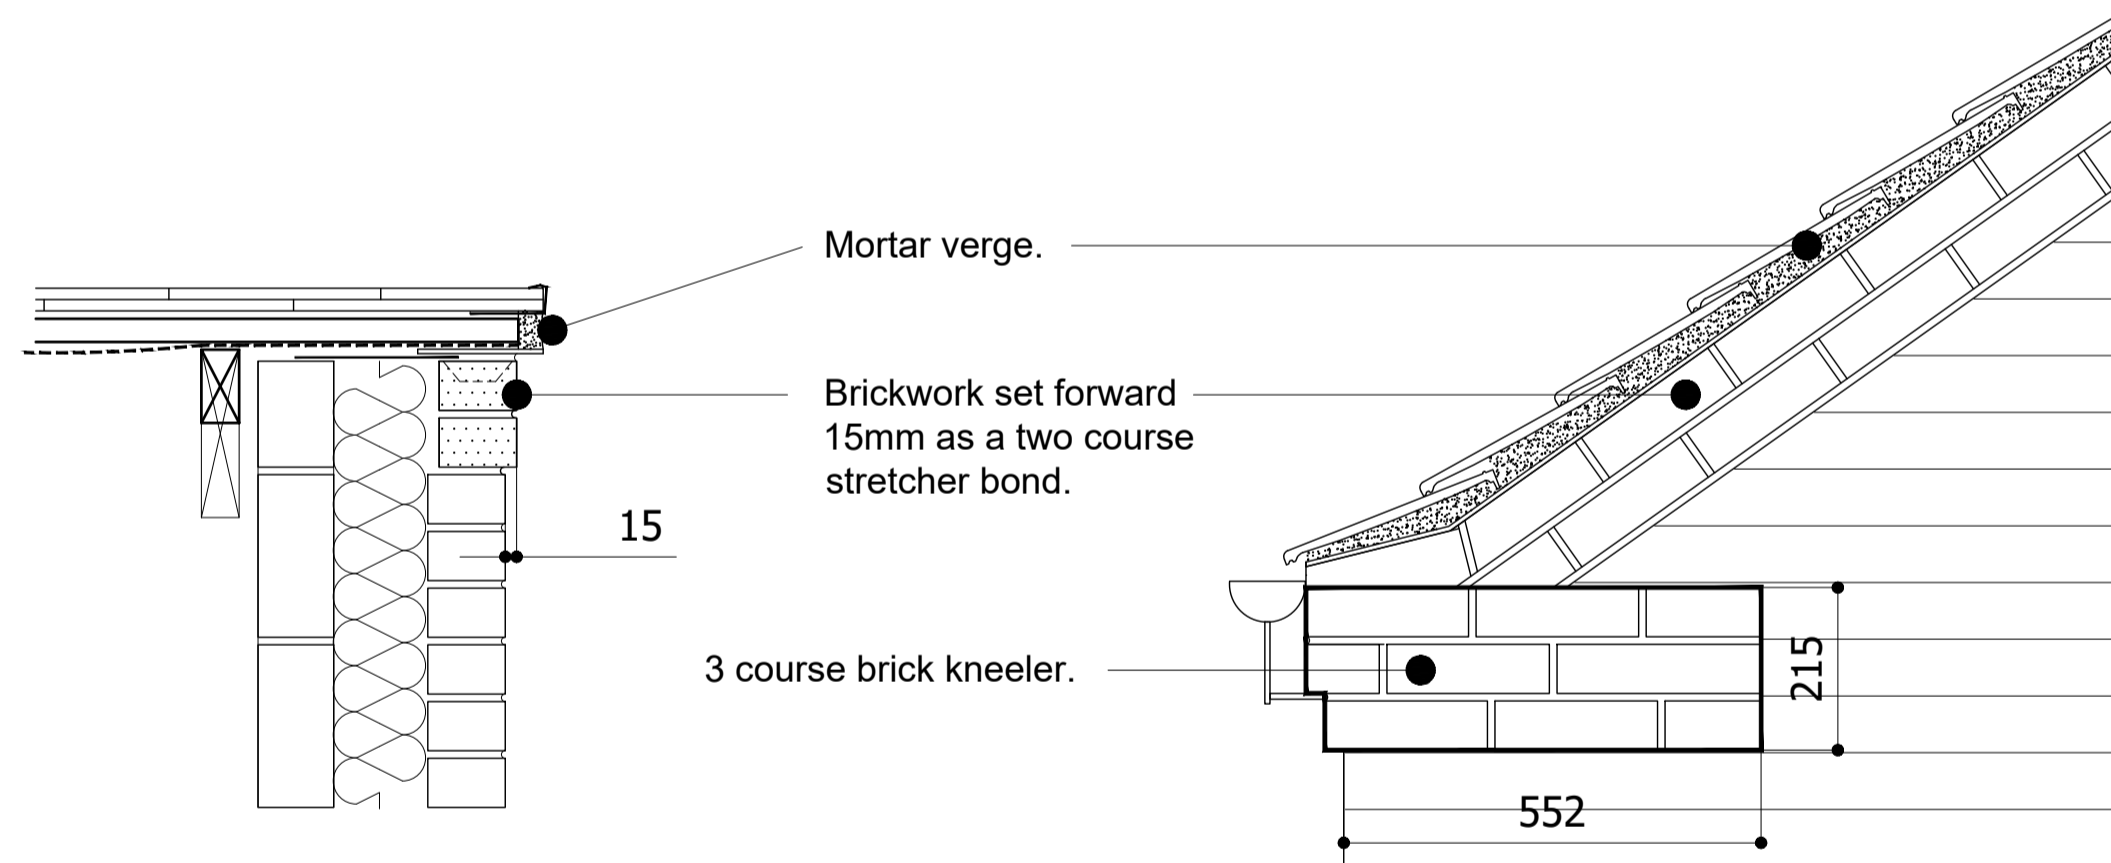


SECTION  
BRICK VERGE  
SIDE ELEVATION

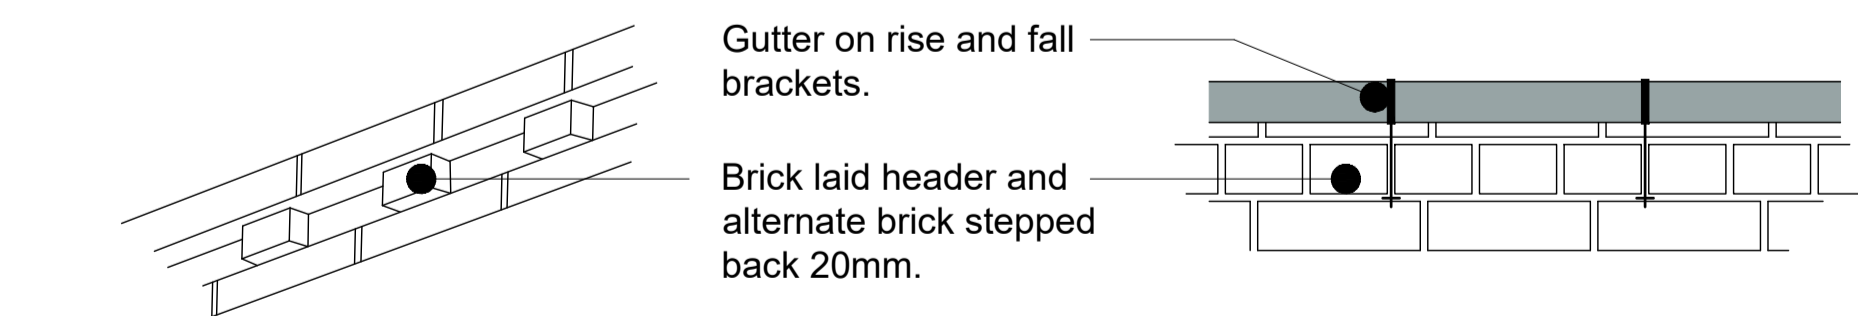


PERSPECTIVE  
FRONT ELEVATION  
CORBELLED EAVES & VERGE TO BRICK PLOTS & PLOTS WITH STONE TO FRONT ELEVATION ONLY

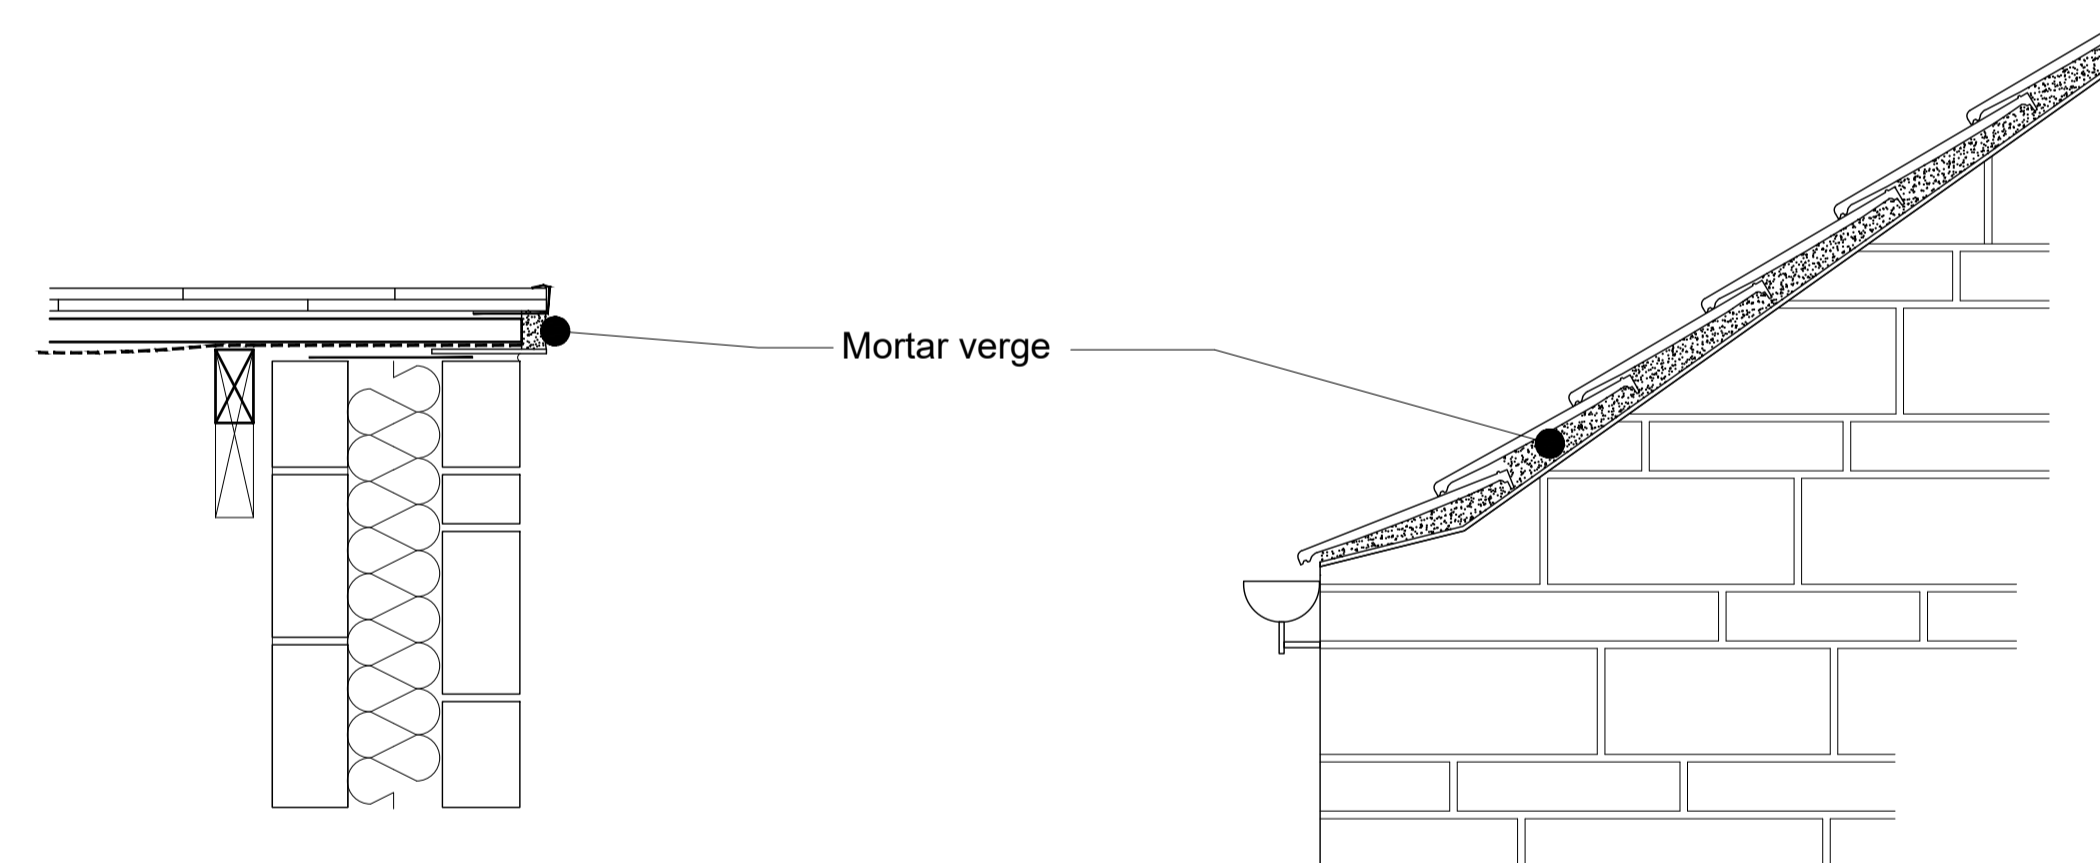

SECTION  
STONE VERGE  
SIDE ELEVATION

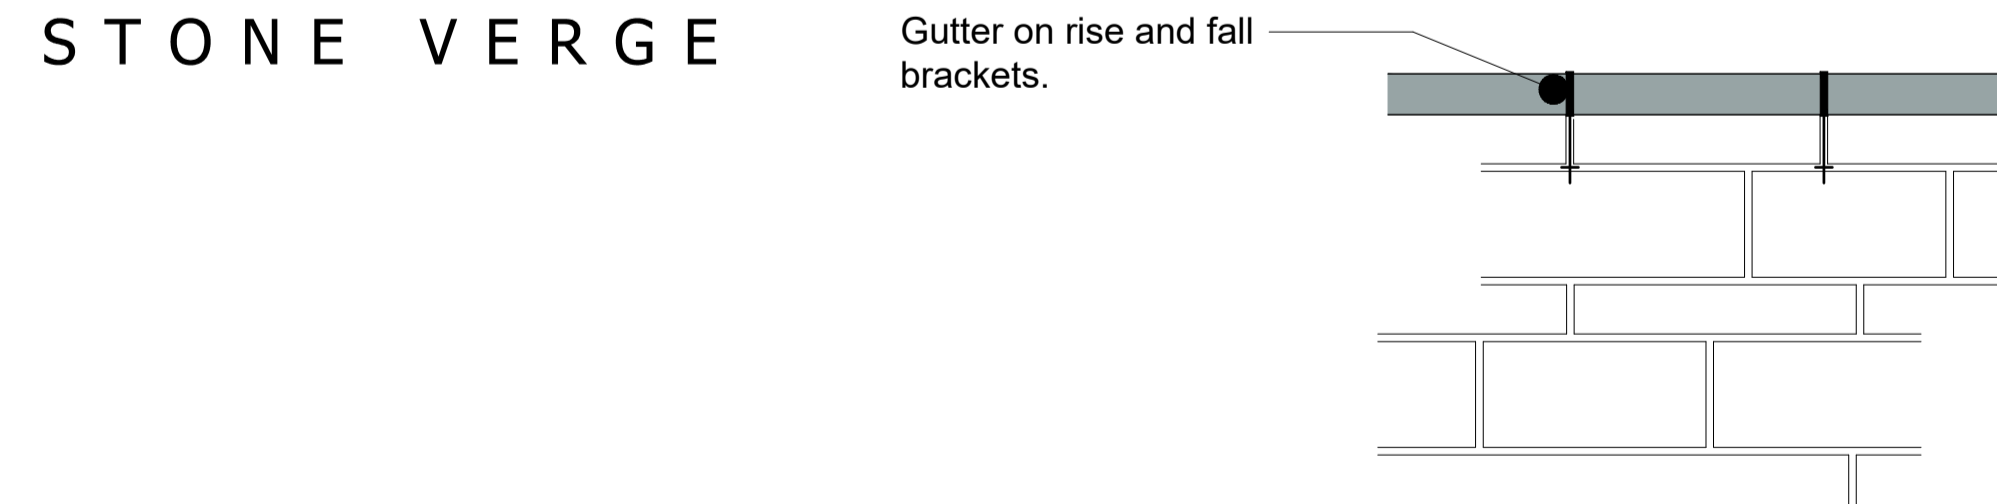

FRONT ELEVATION  
EAVES & VERGE TO FULLY STONE PLOTS

 

REV	DESCRIPTION	DATE

**HAYFIELD**

JOB TITLE  
BERRY HILL ROAD  
ADDERBURY

DRAWING TITLE  
DETAIL SHEET 2

SCALE: 1:10 SHEET SIZE: A1 DATE:

DRAWN BY:	MPG	PRELIMINARY	FINAL
CHECKED BY:	MPG		
SITE	McCOOKER	VER	MOO
DRG No.	PD-02	REV	PLOT