

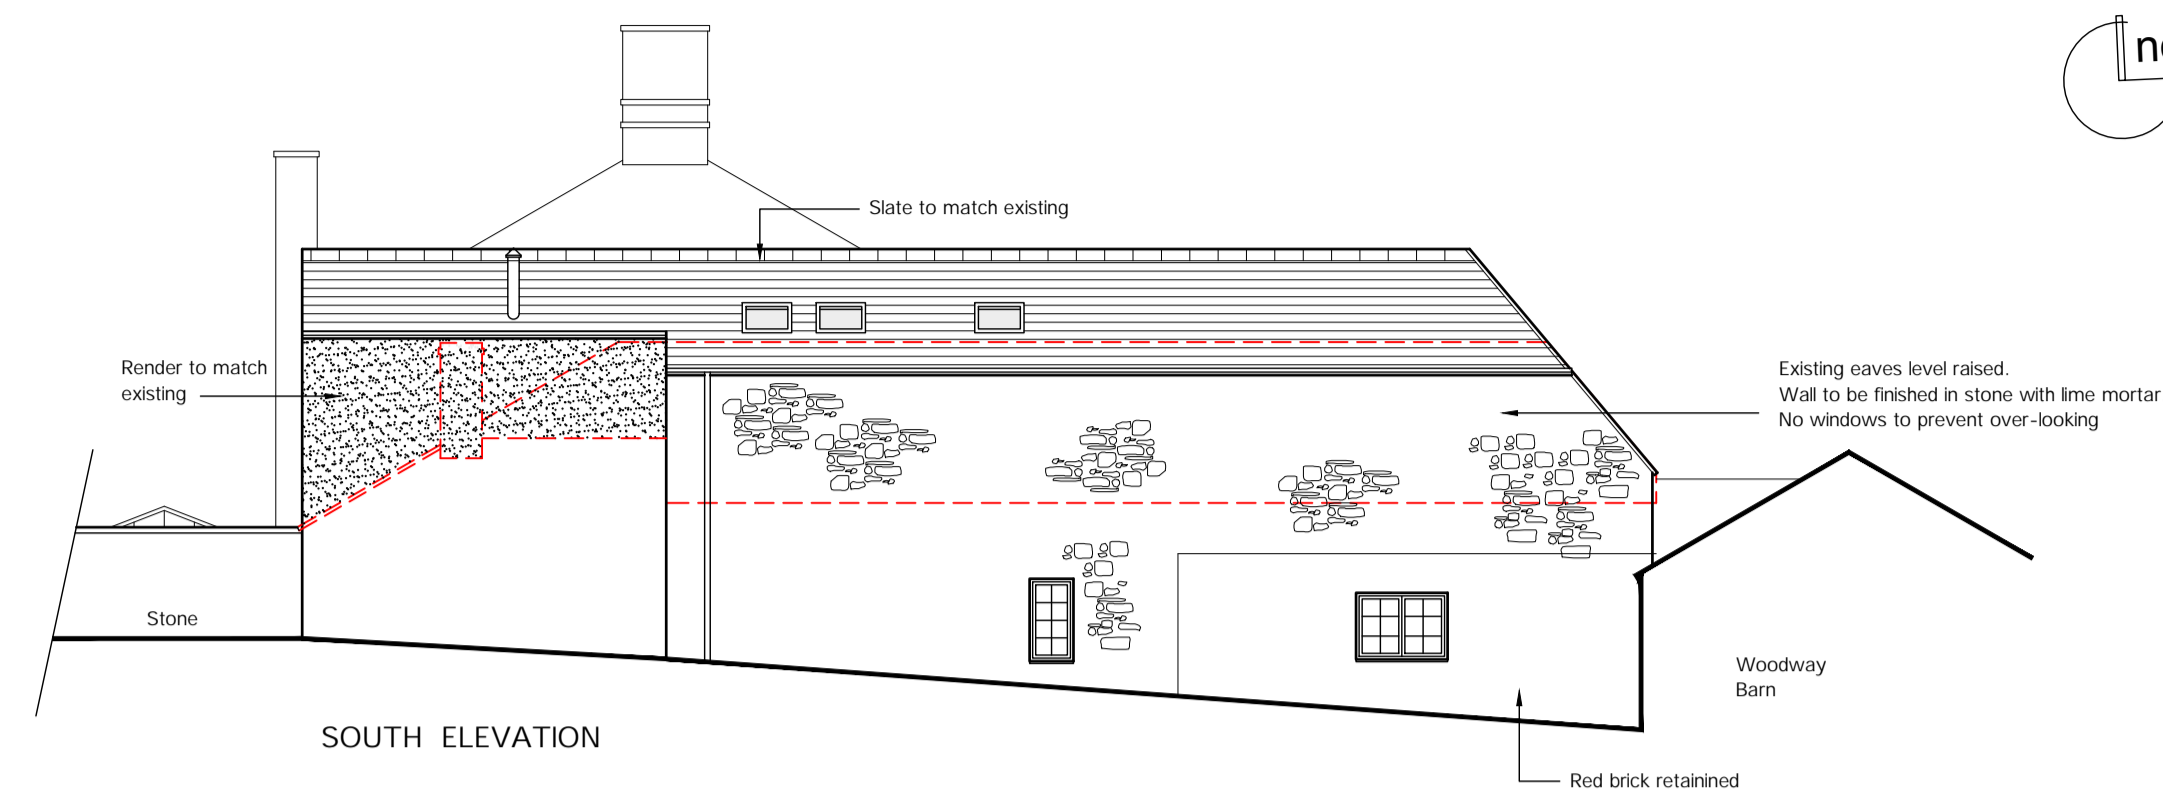
 


THIS DRAWING IS THE COPYRIGHT OF GUY ROBERTS ARCHITECT AND MAY NOT BE AMENDED, COPIED OR REPRODUCED WITHOUT WRITTEN PERMISSION. NO LIABILITY WILL BE ACCEPTED FOR AMENDMENTS MADE BY OTHER PERSONS.


DO NOT SCALE OFF THE DRAWINGS.

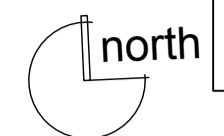


SOUTH ELEVATION

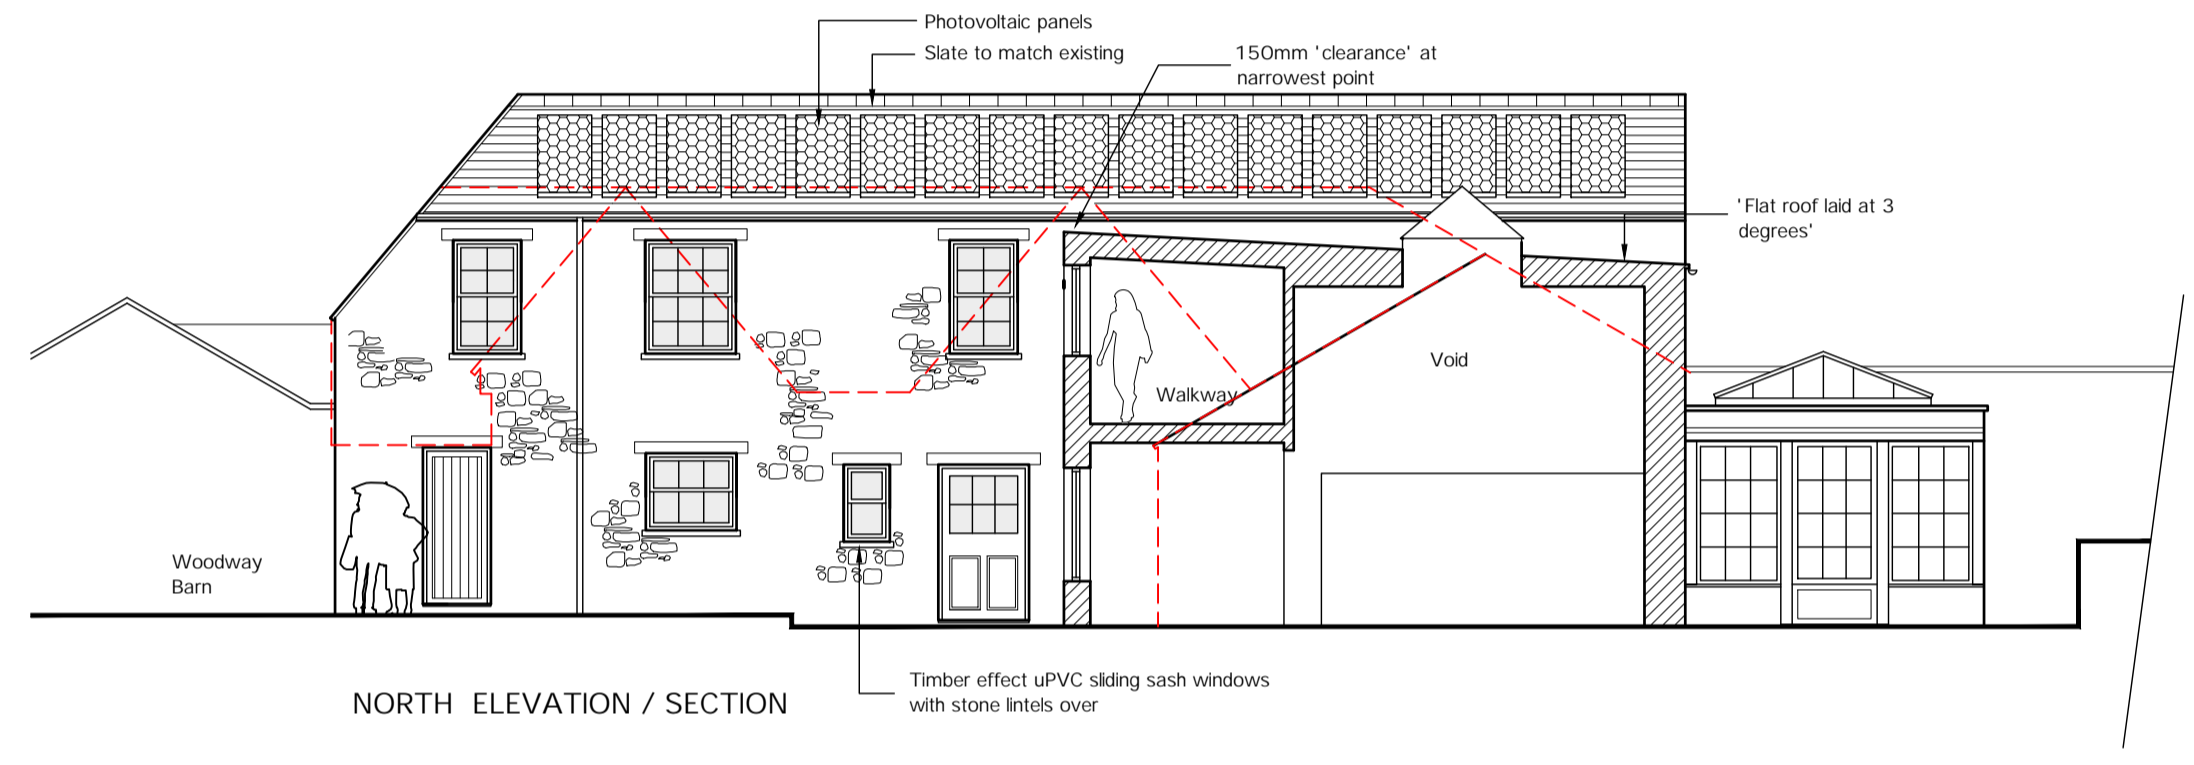


NORTH ELEVATION / SECTION

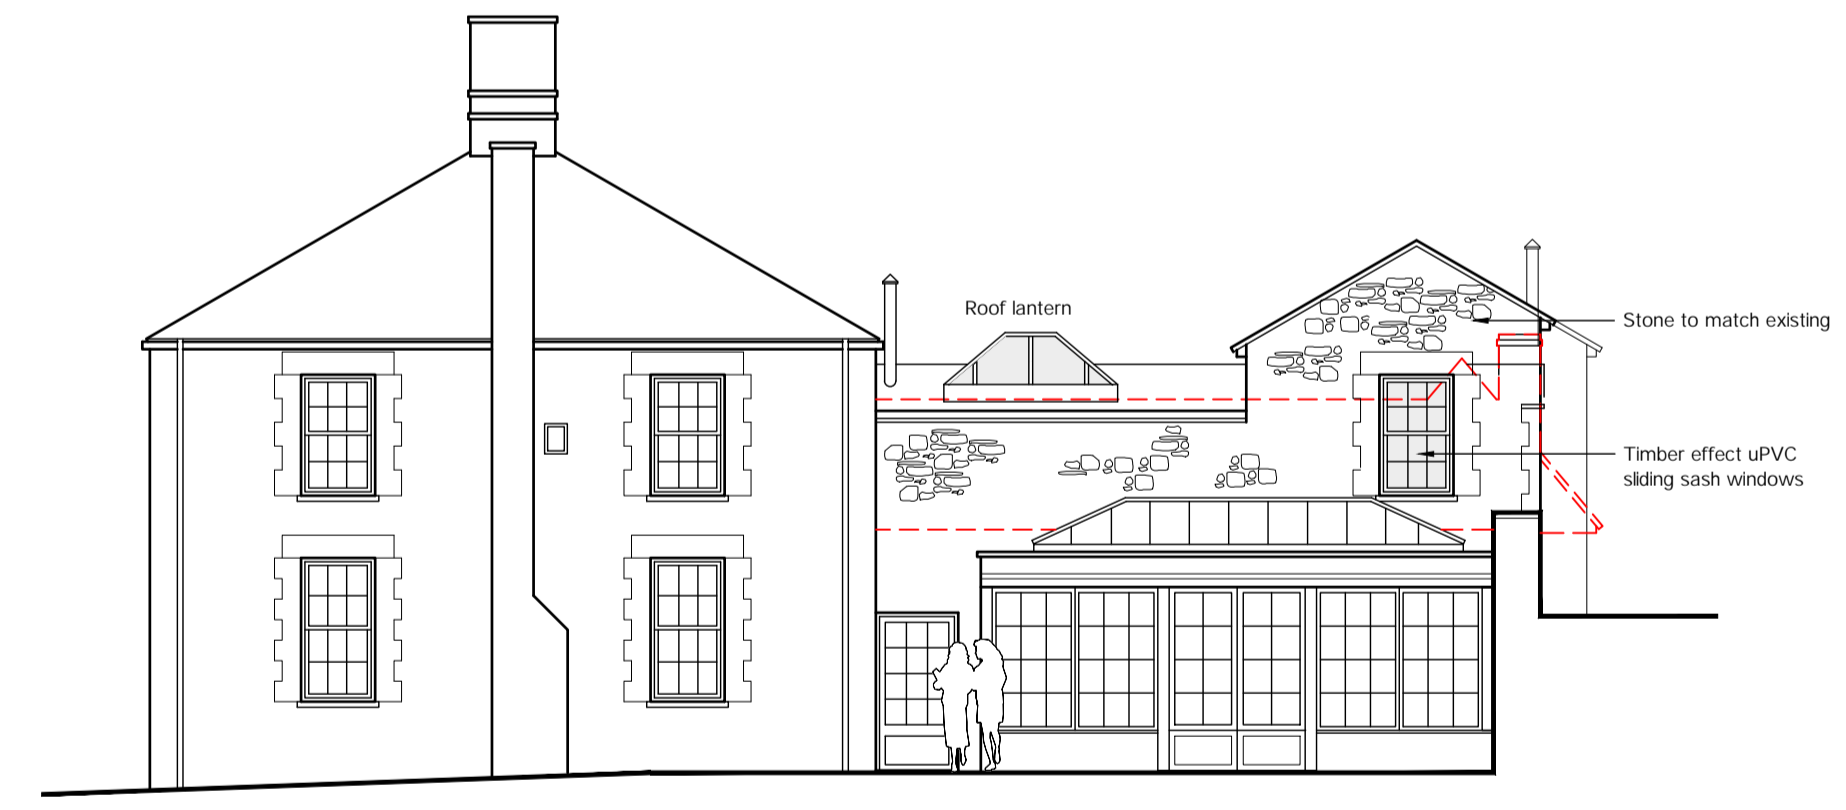


EAST ELEVATION

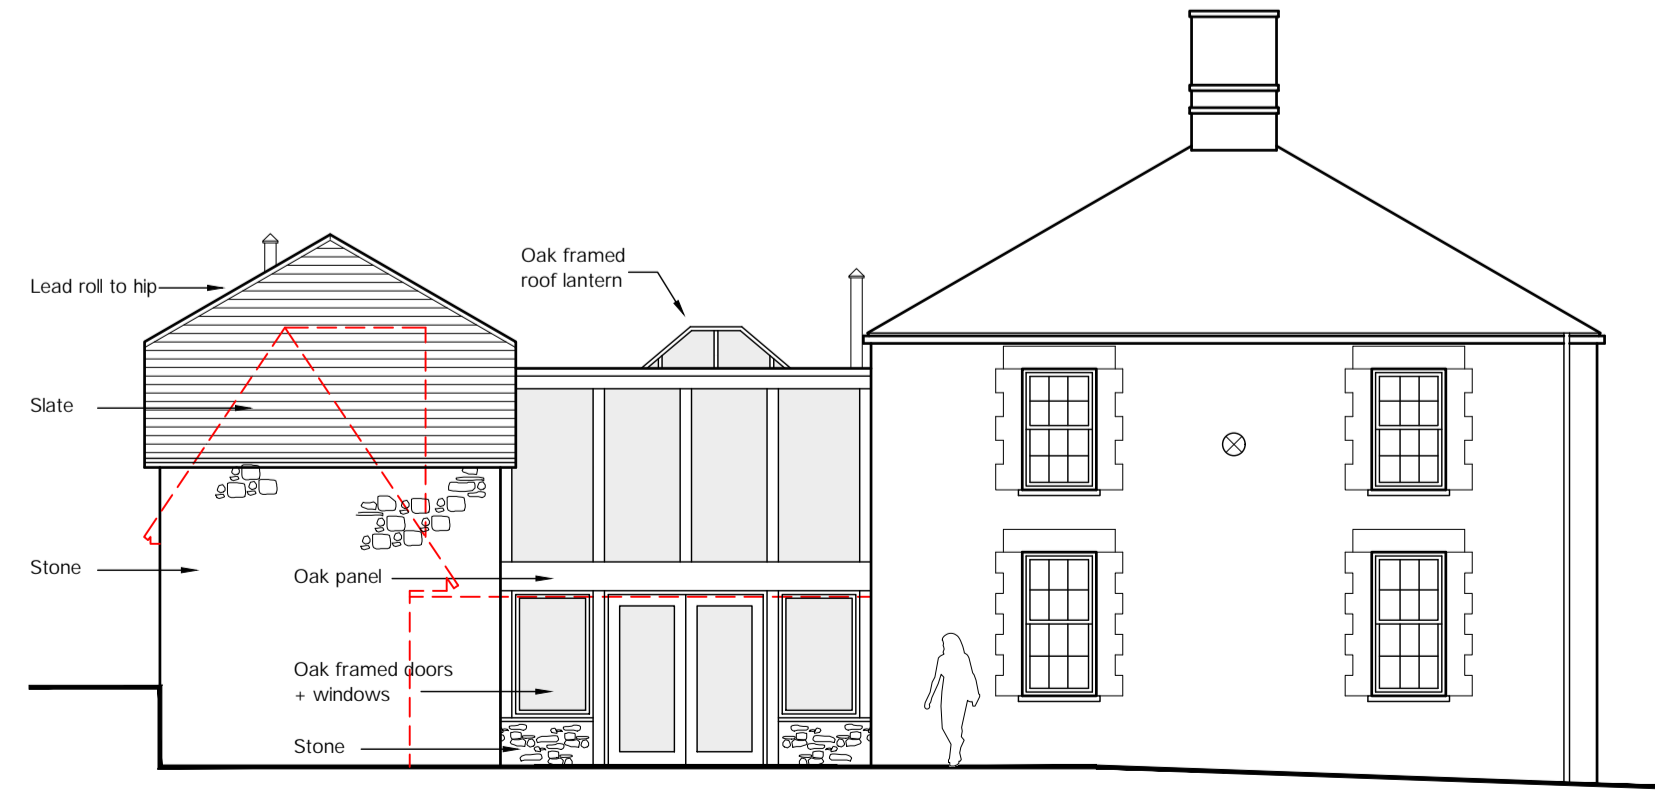

WEST ELEVATION

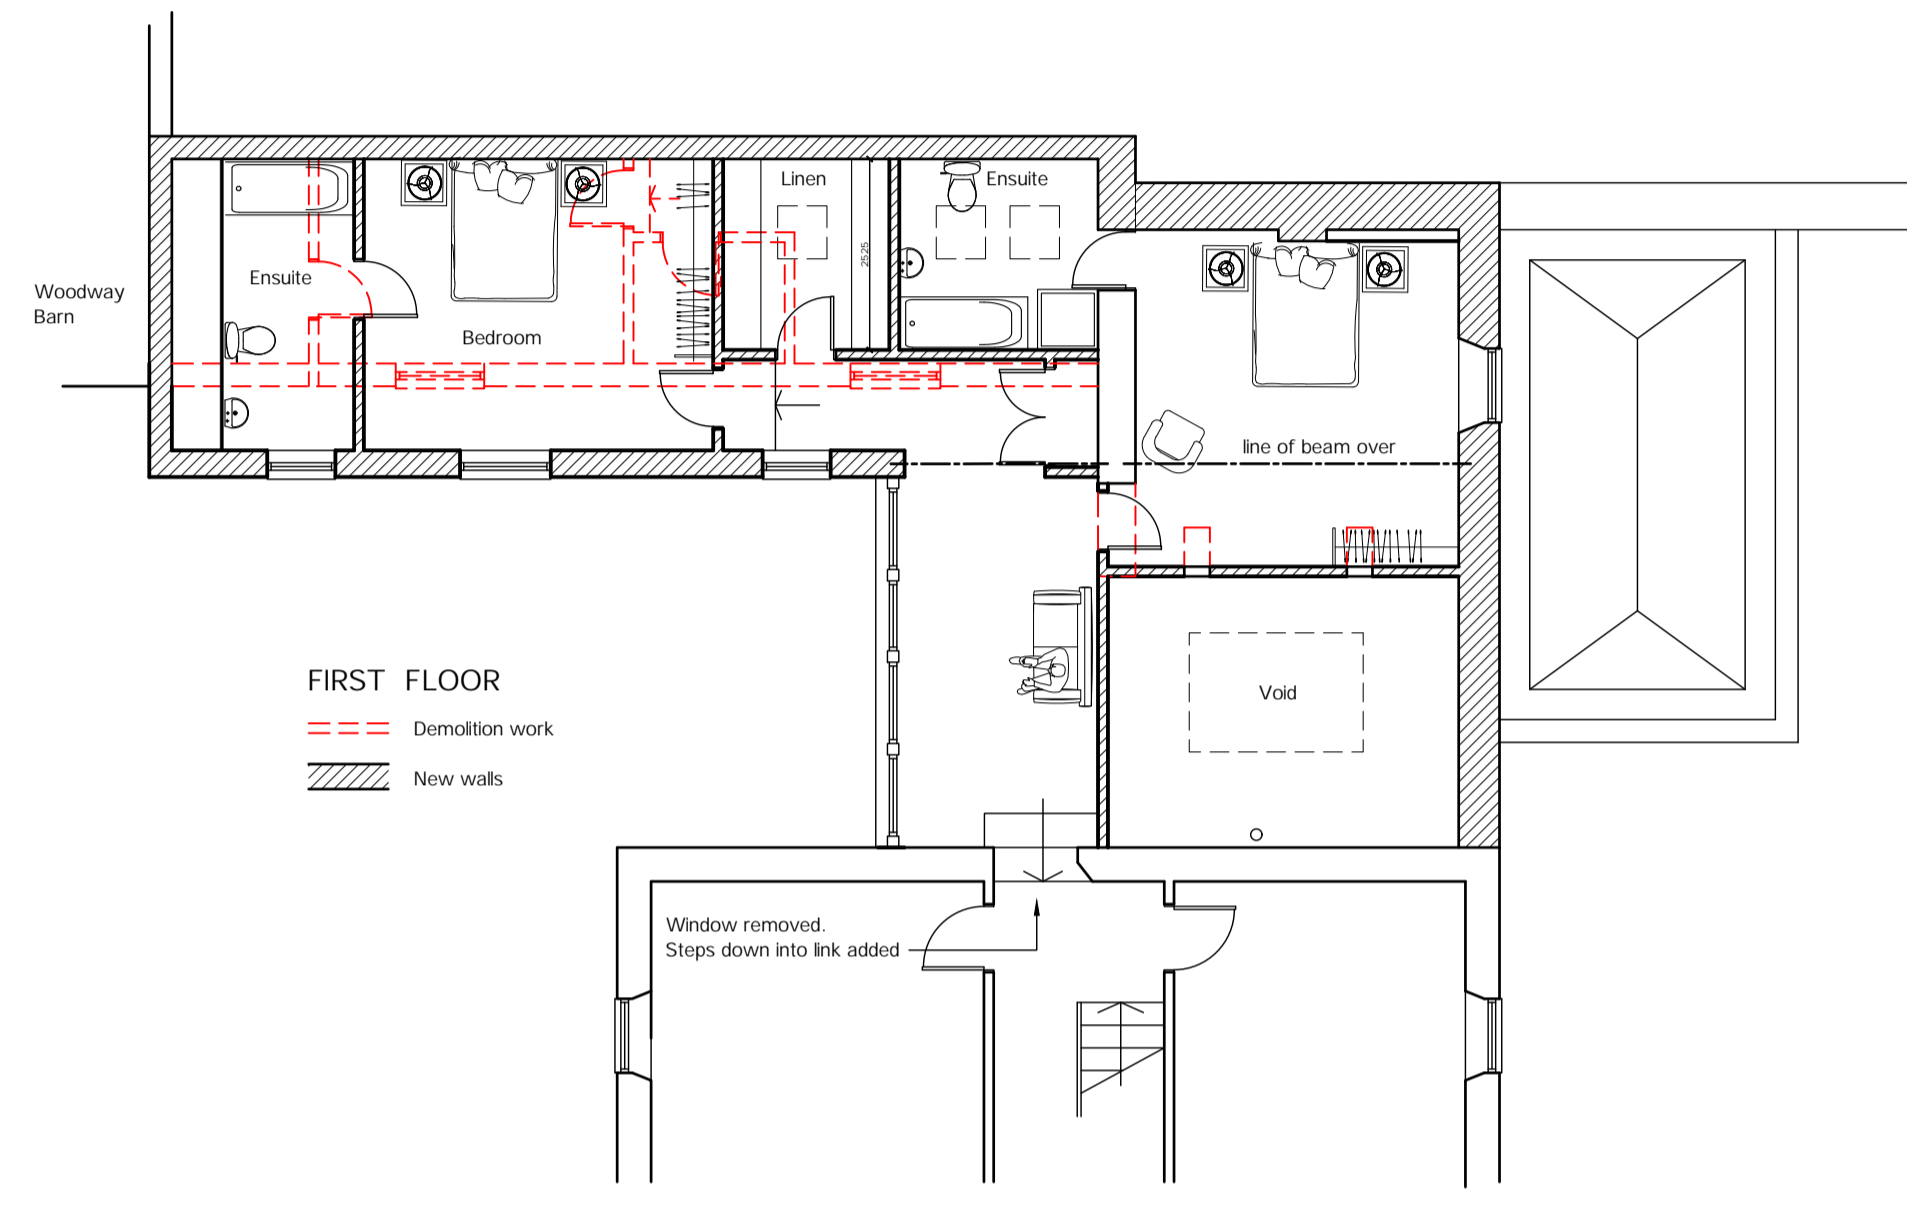

FIRST FLOOR

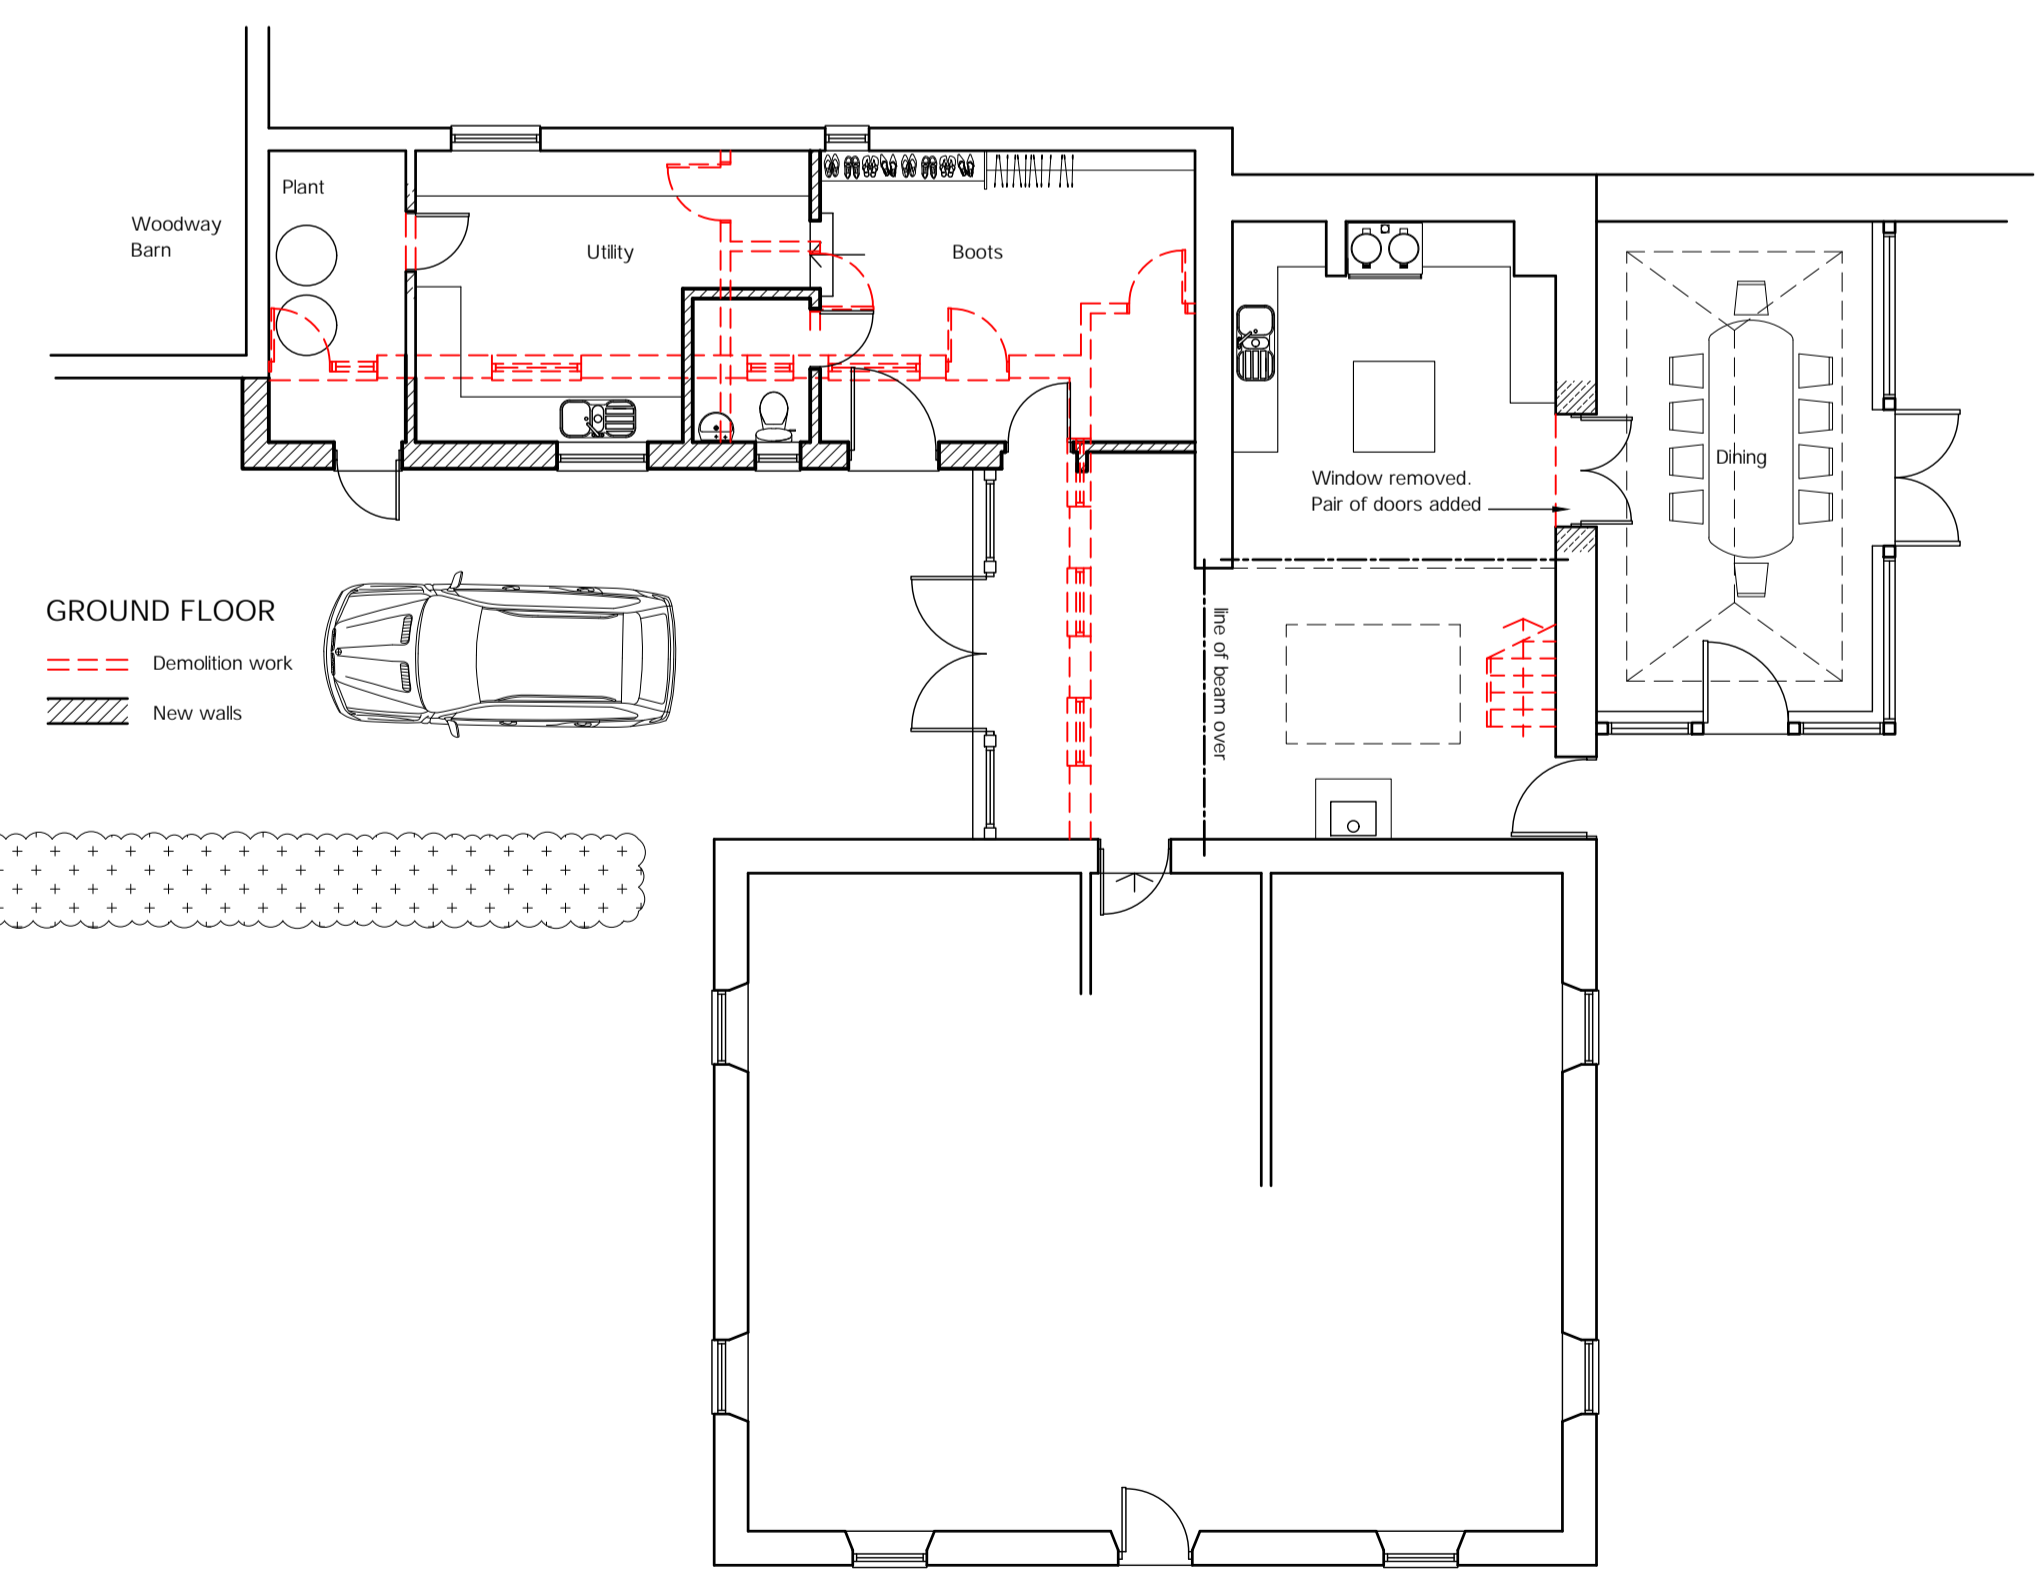

GROUND FLOOR

PLANNING

Woodway Farm Woodway Road Sibford Ferris OX15 5DA		
PROPOSED: PLANS + ELEVATIONS		
GUY ROBERTS R.I.B.A. 2 THE CROSSING COTTAGES 74 NETHERCOTE ROAD TACKLEY OXON. OX5 3AT T: 07971 970 311 E: info@guyr.co.uk.co.uk		
scale	date	drawn by
1: 100 @ A1	09.01.23	GNR
project	dwg. no.	rev.
2239	PA 104	