




West Elevation (Plot 2)

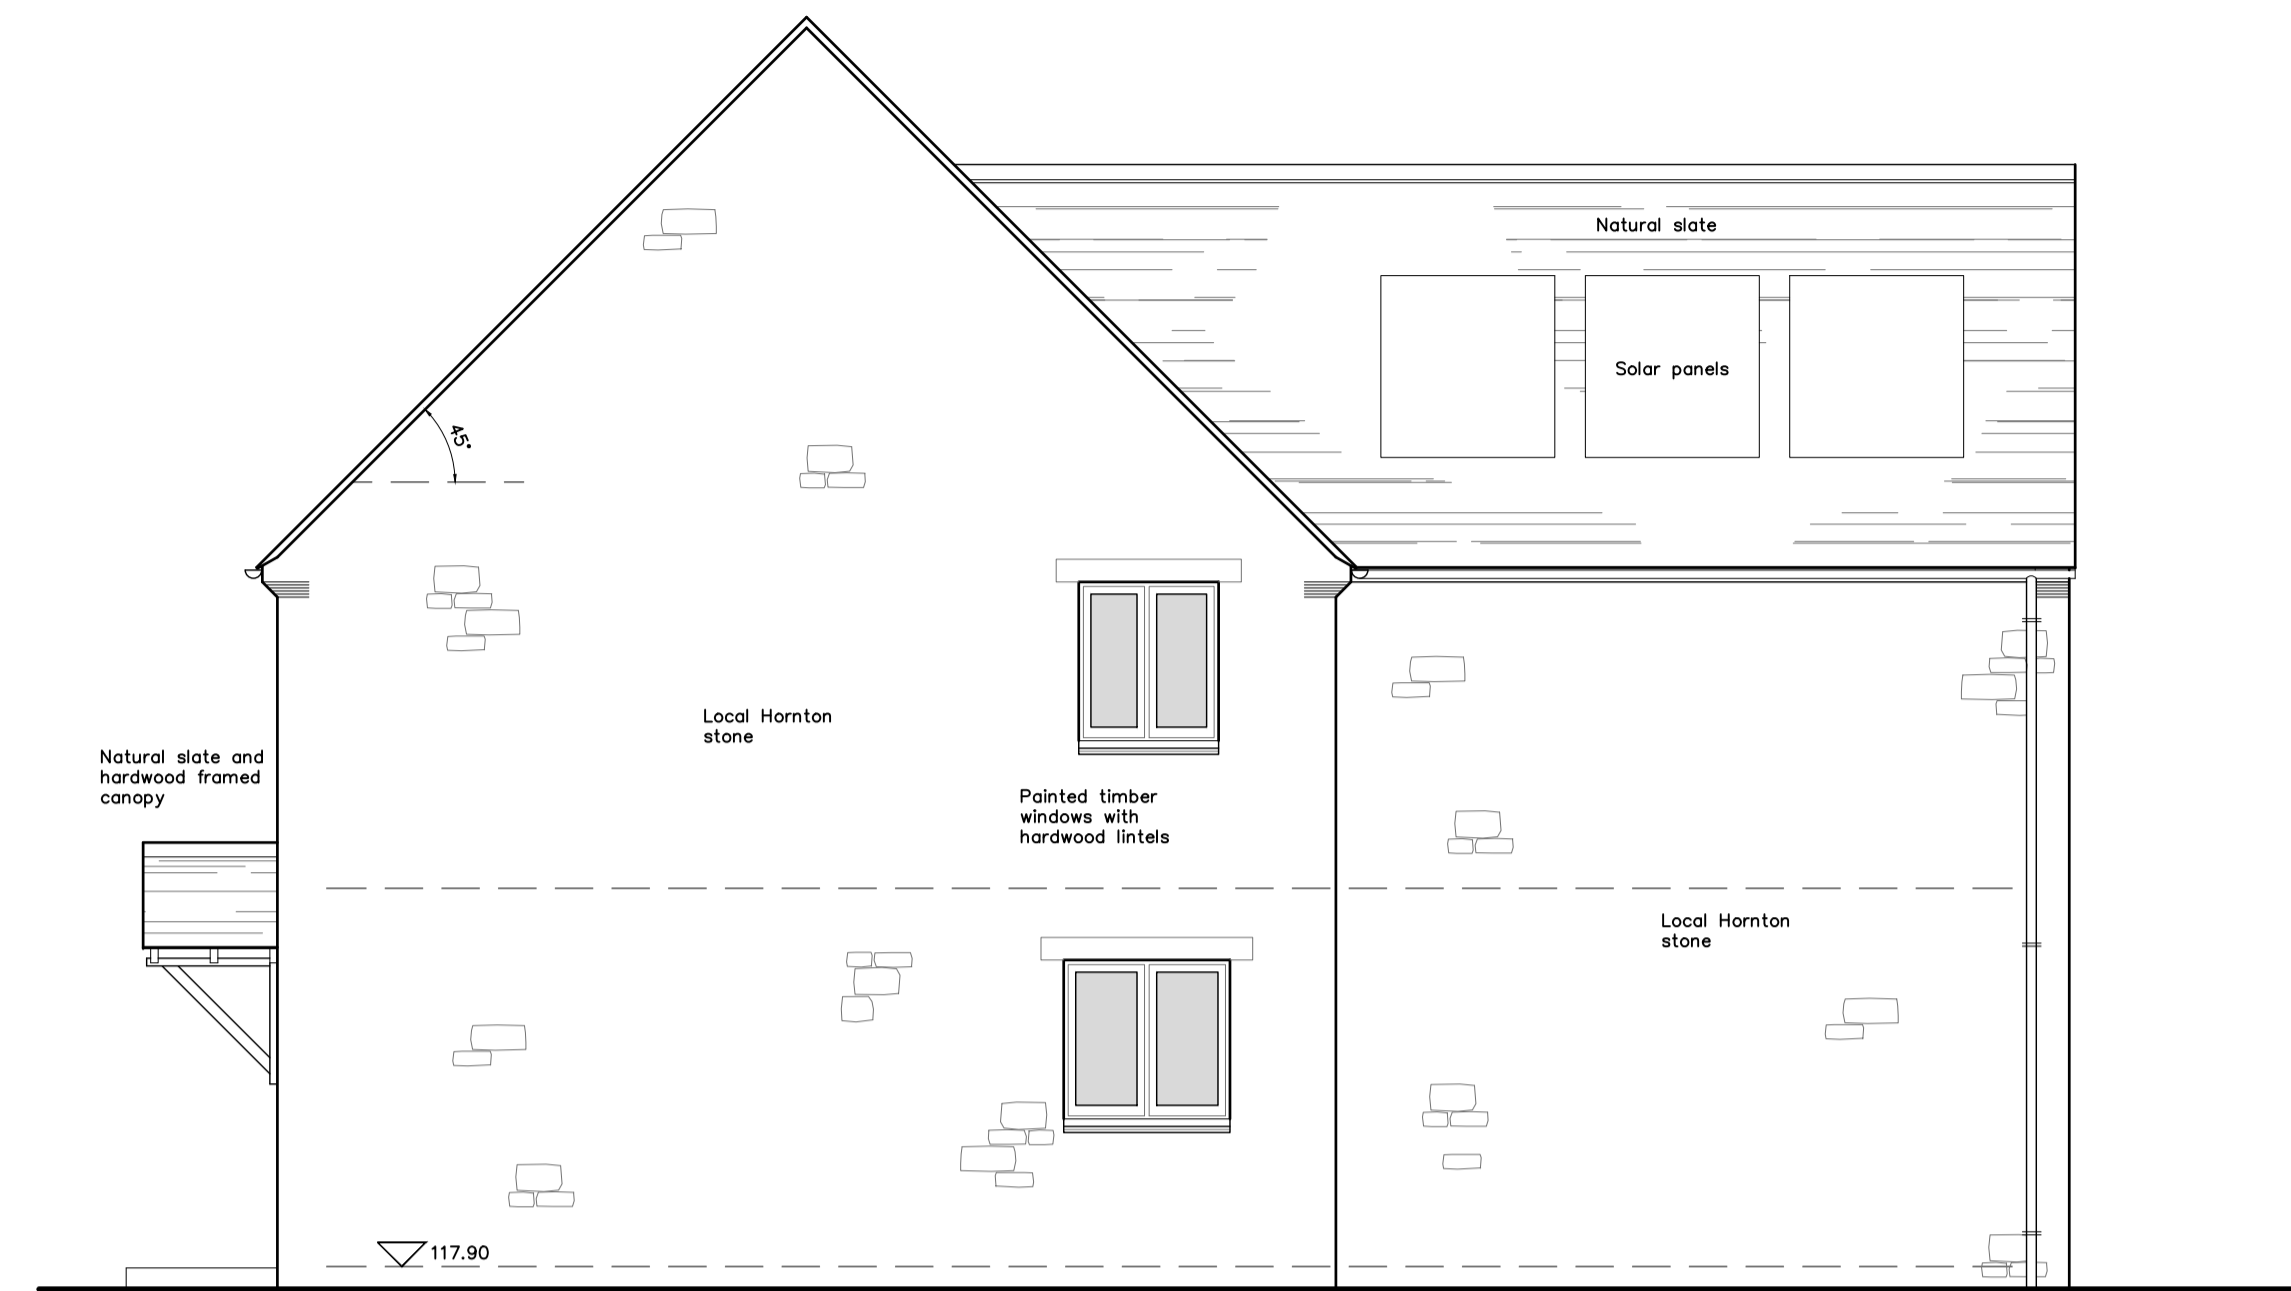

South Elevation (Plot 2)

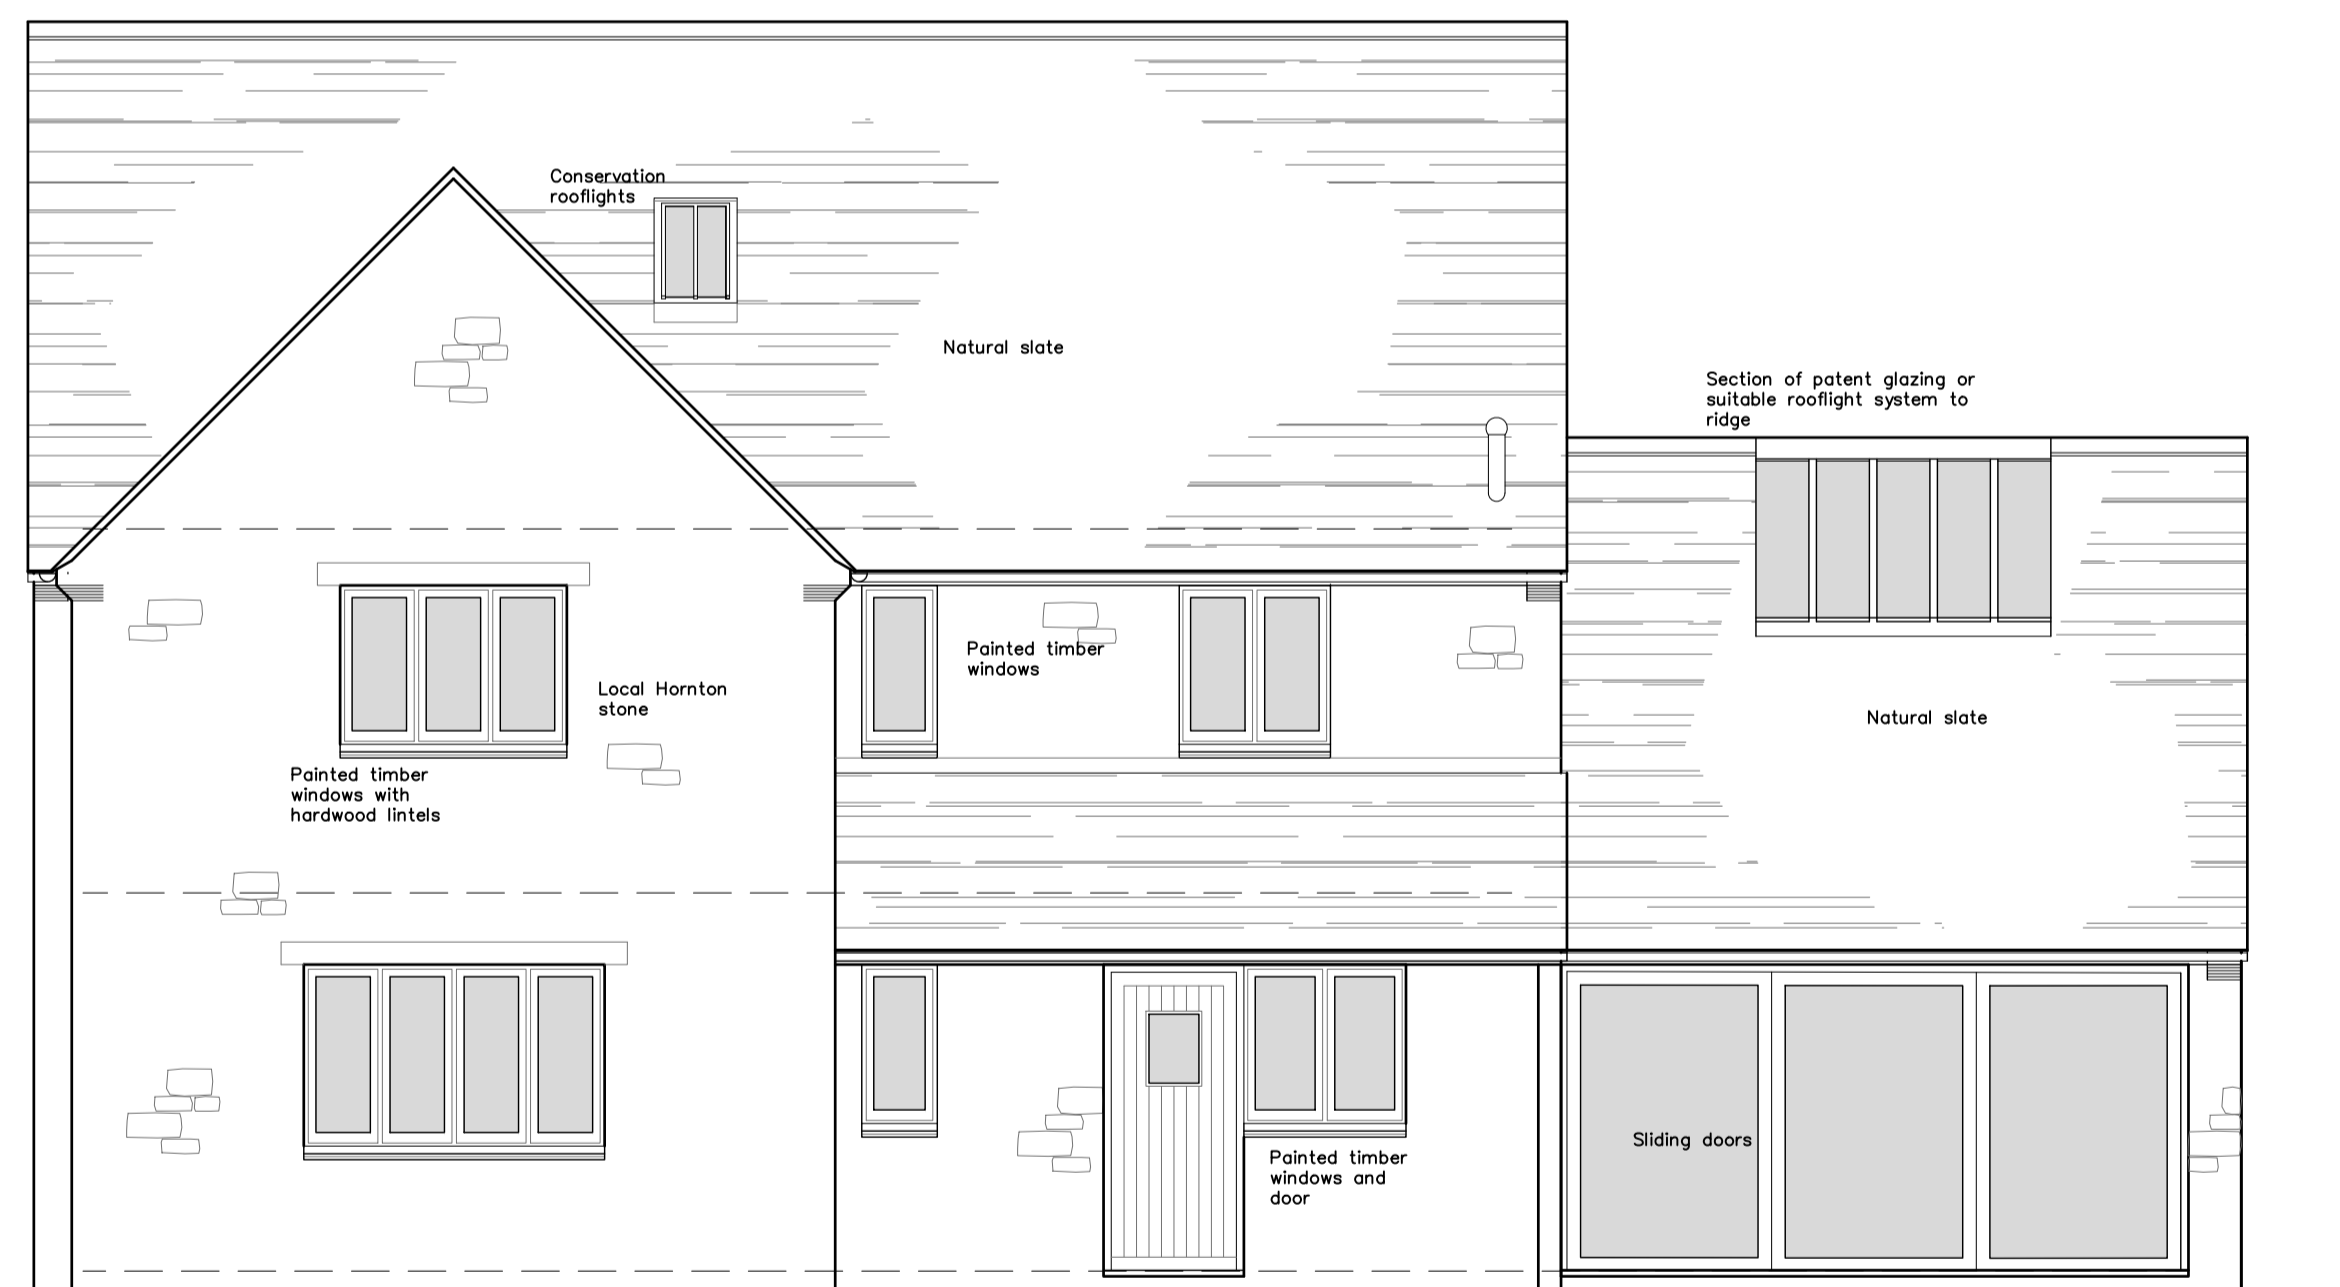

East Elevation (Plot 2)

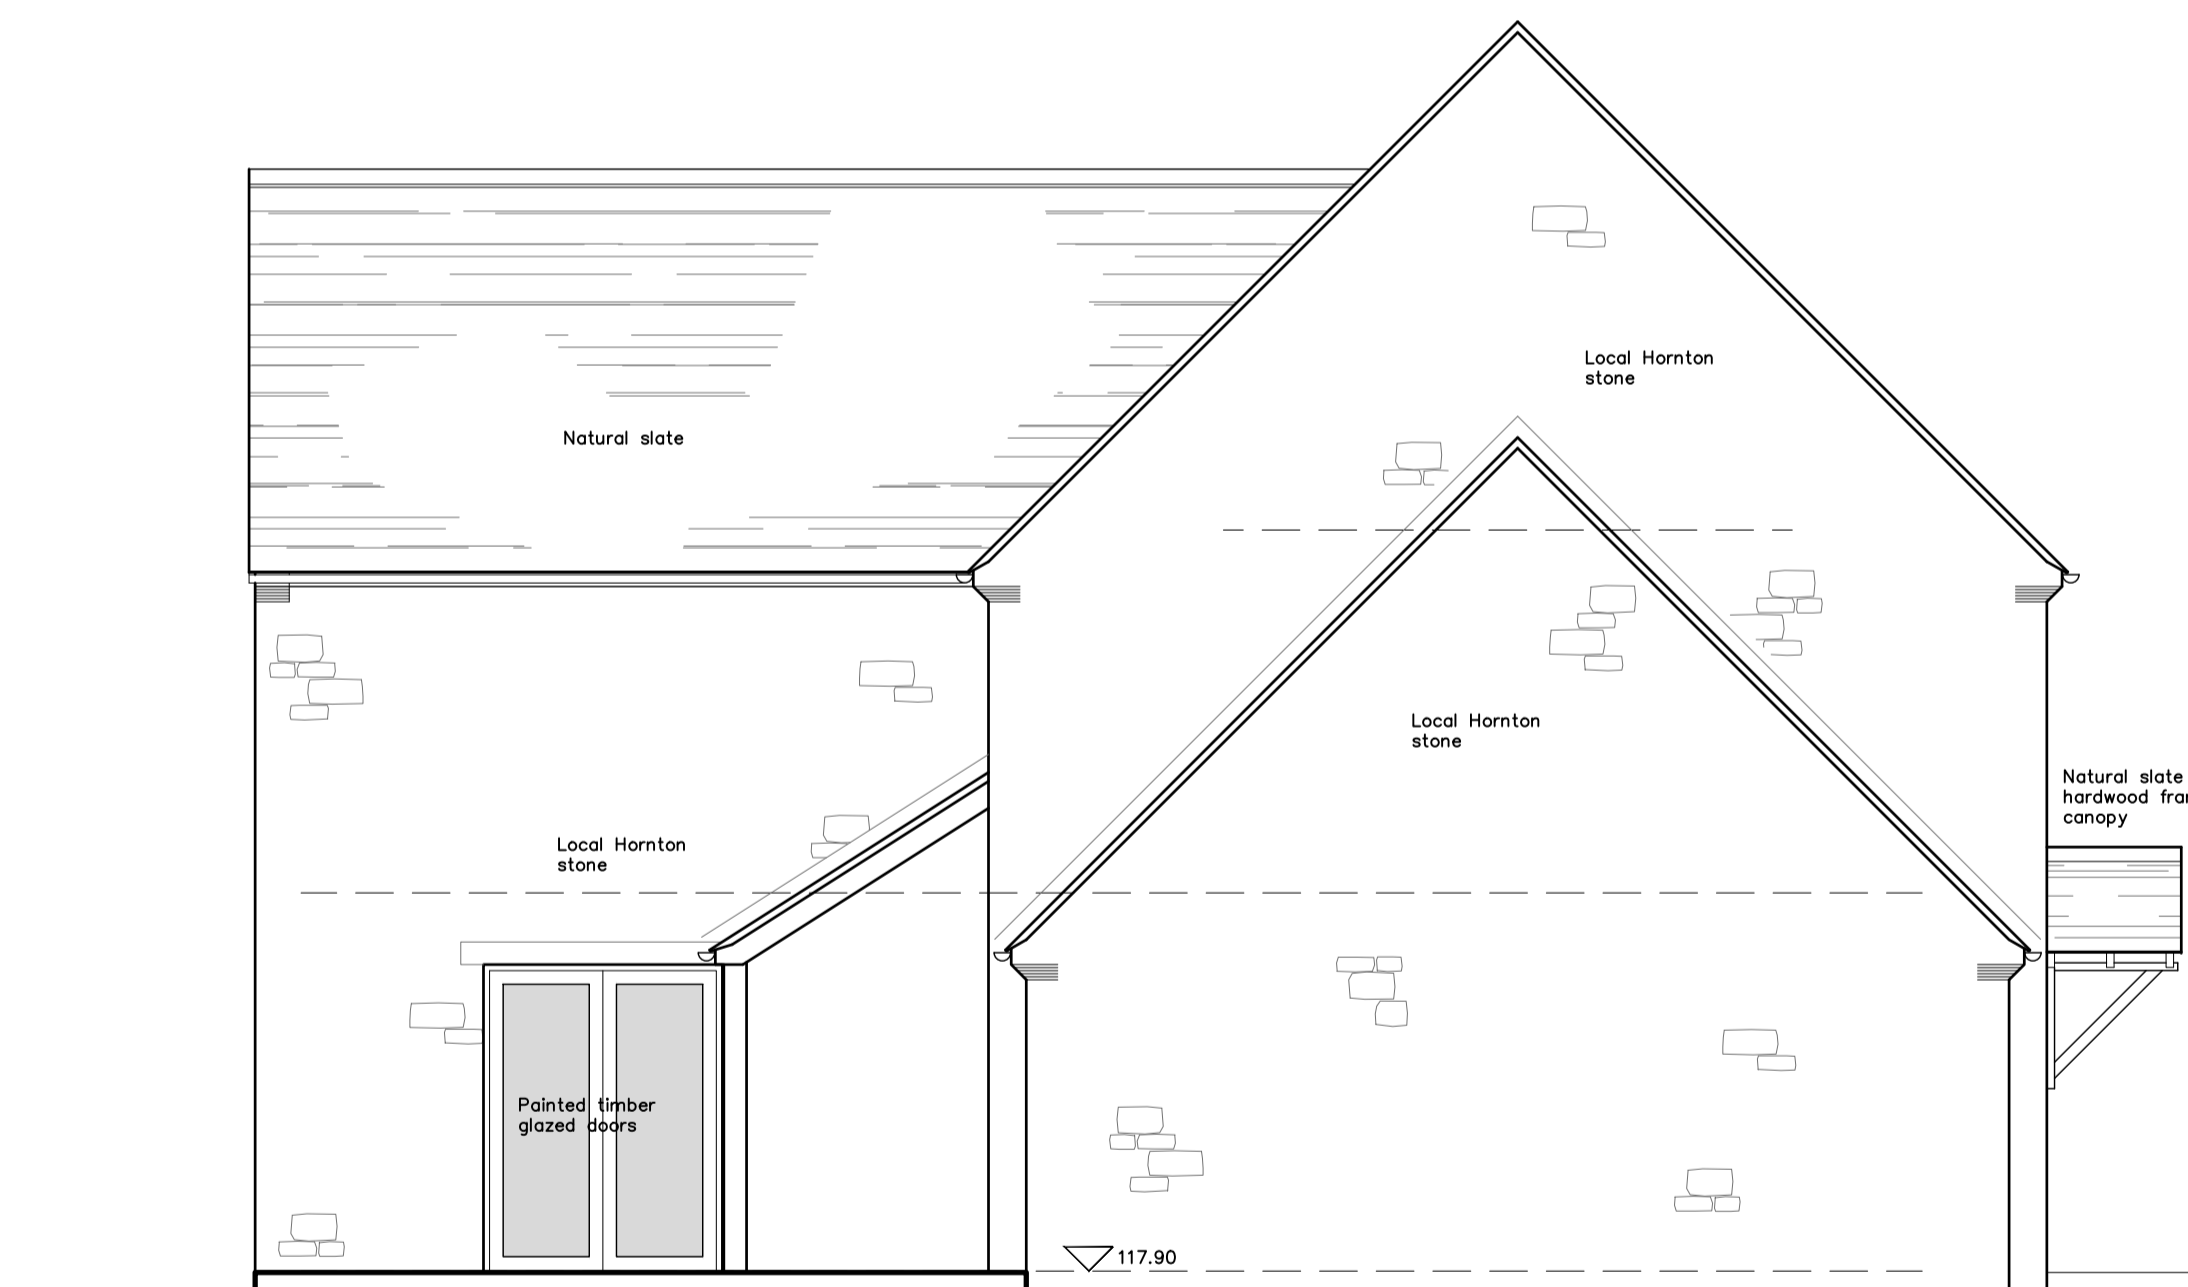

North Elevation (Plot 2)

Client Mr and Mrs Alex Watson The Chaff Place High Street Bodicote Banbury Oxon OX15 4BS	Job Two proposed dwellings Alterations to previously approved plans – 19/02001/F Chaff Place High Street Bodicote	Scale 1:50 @ A1
		Date December 2022
		Dwg No 203