




West Elevation (Plot 3)

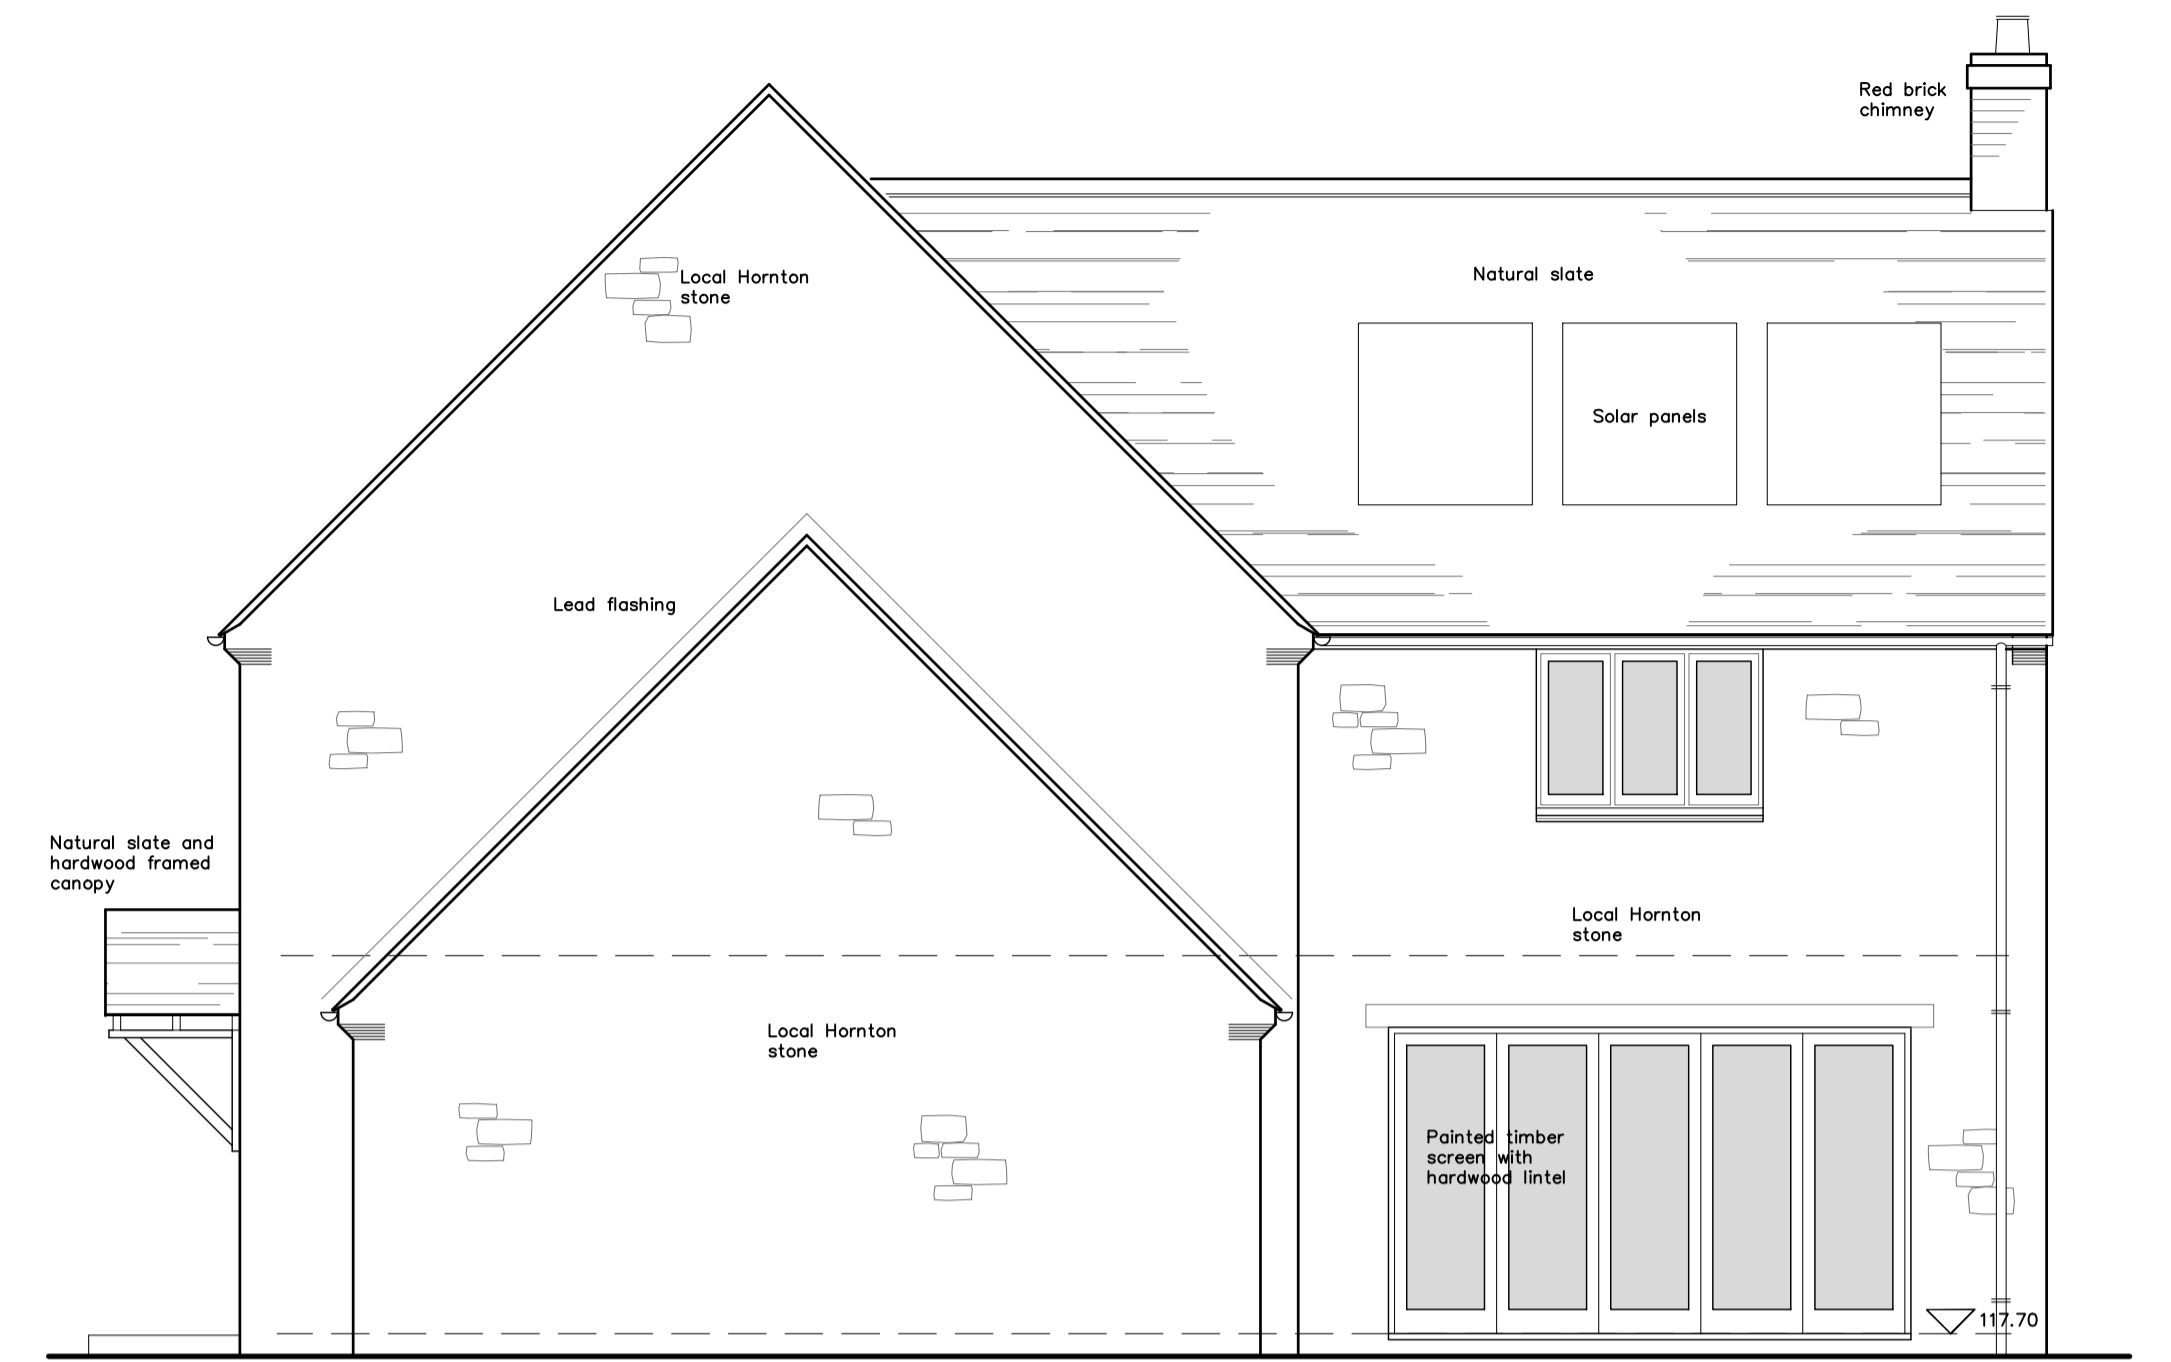

South Elevation (Plot 3)

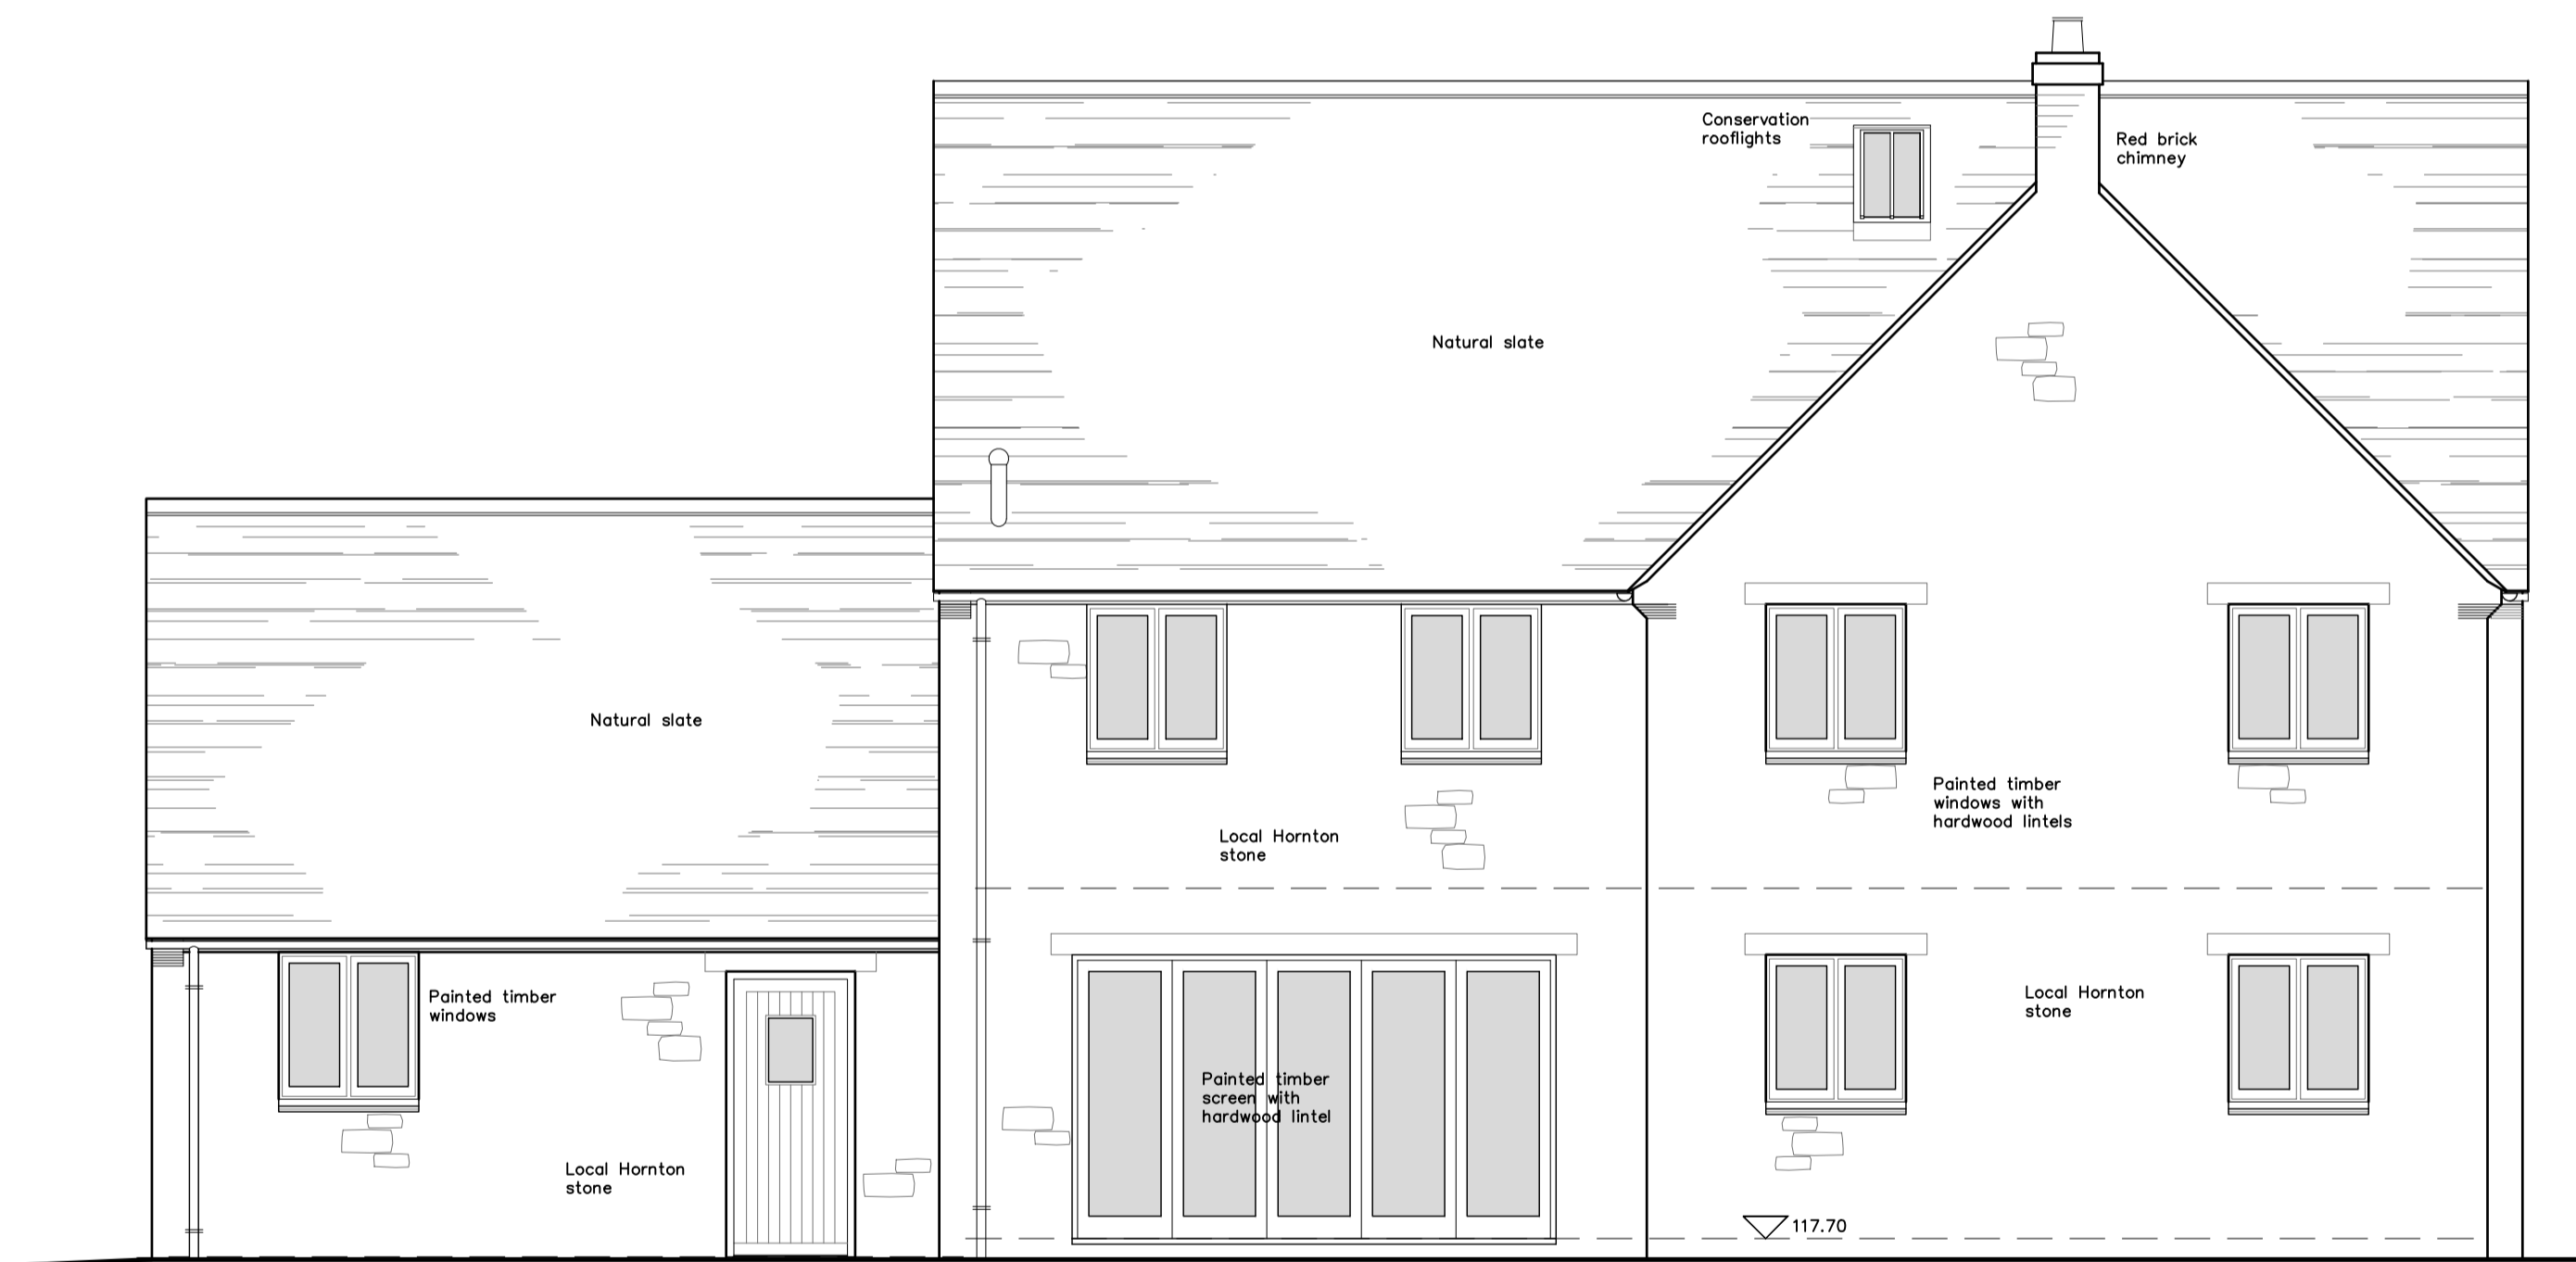

East Elevation (Plot 3)

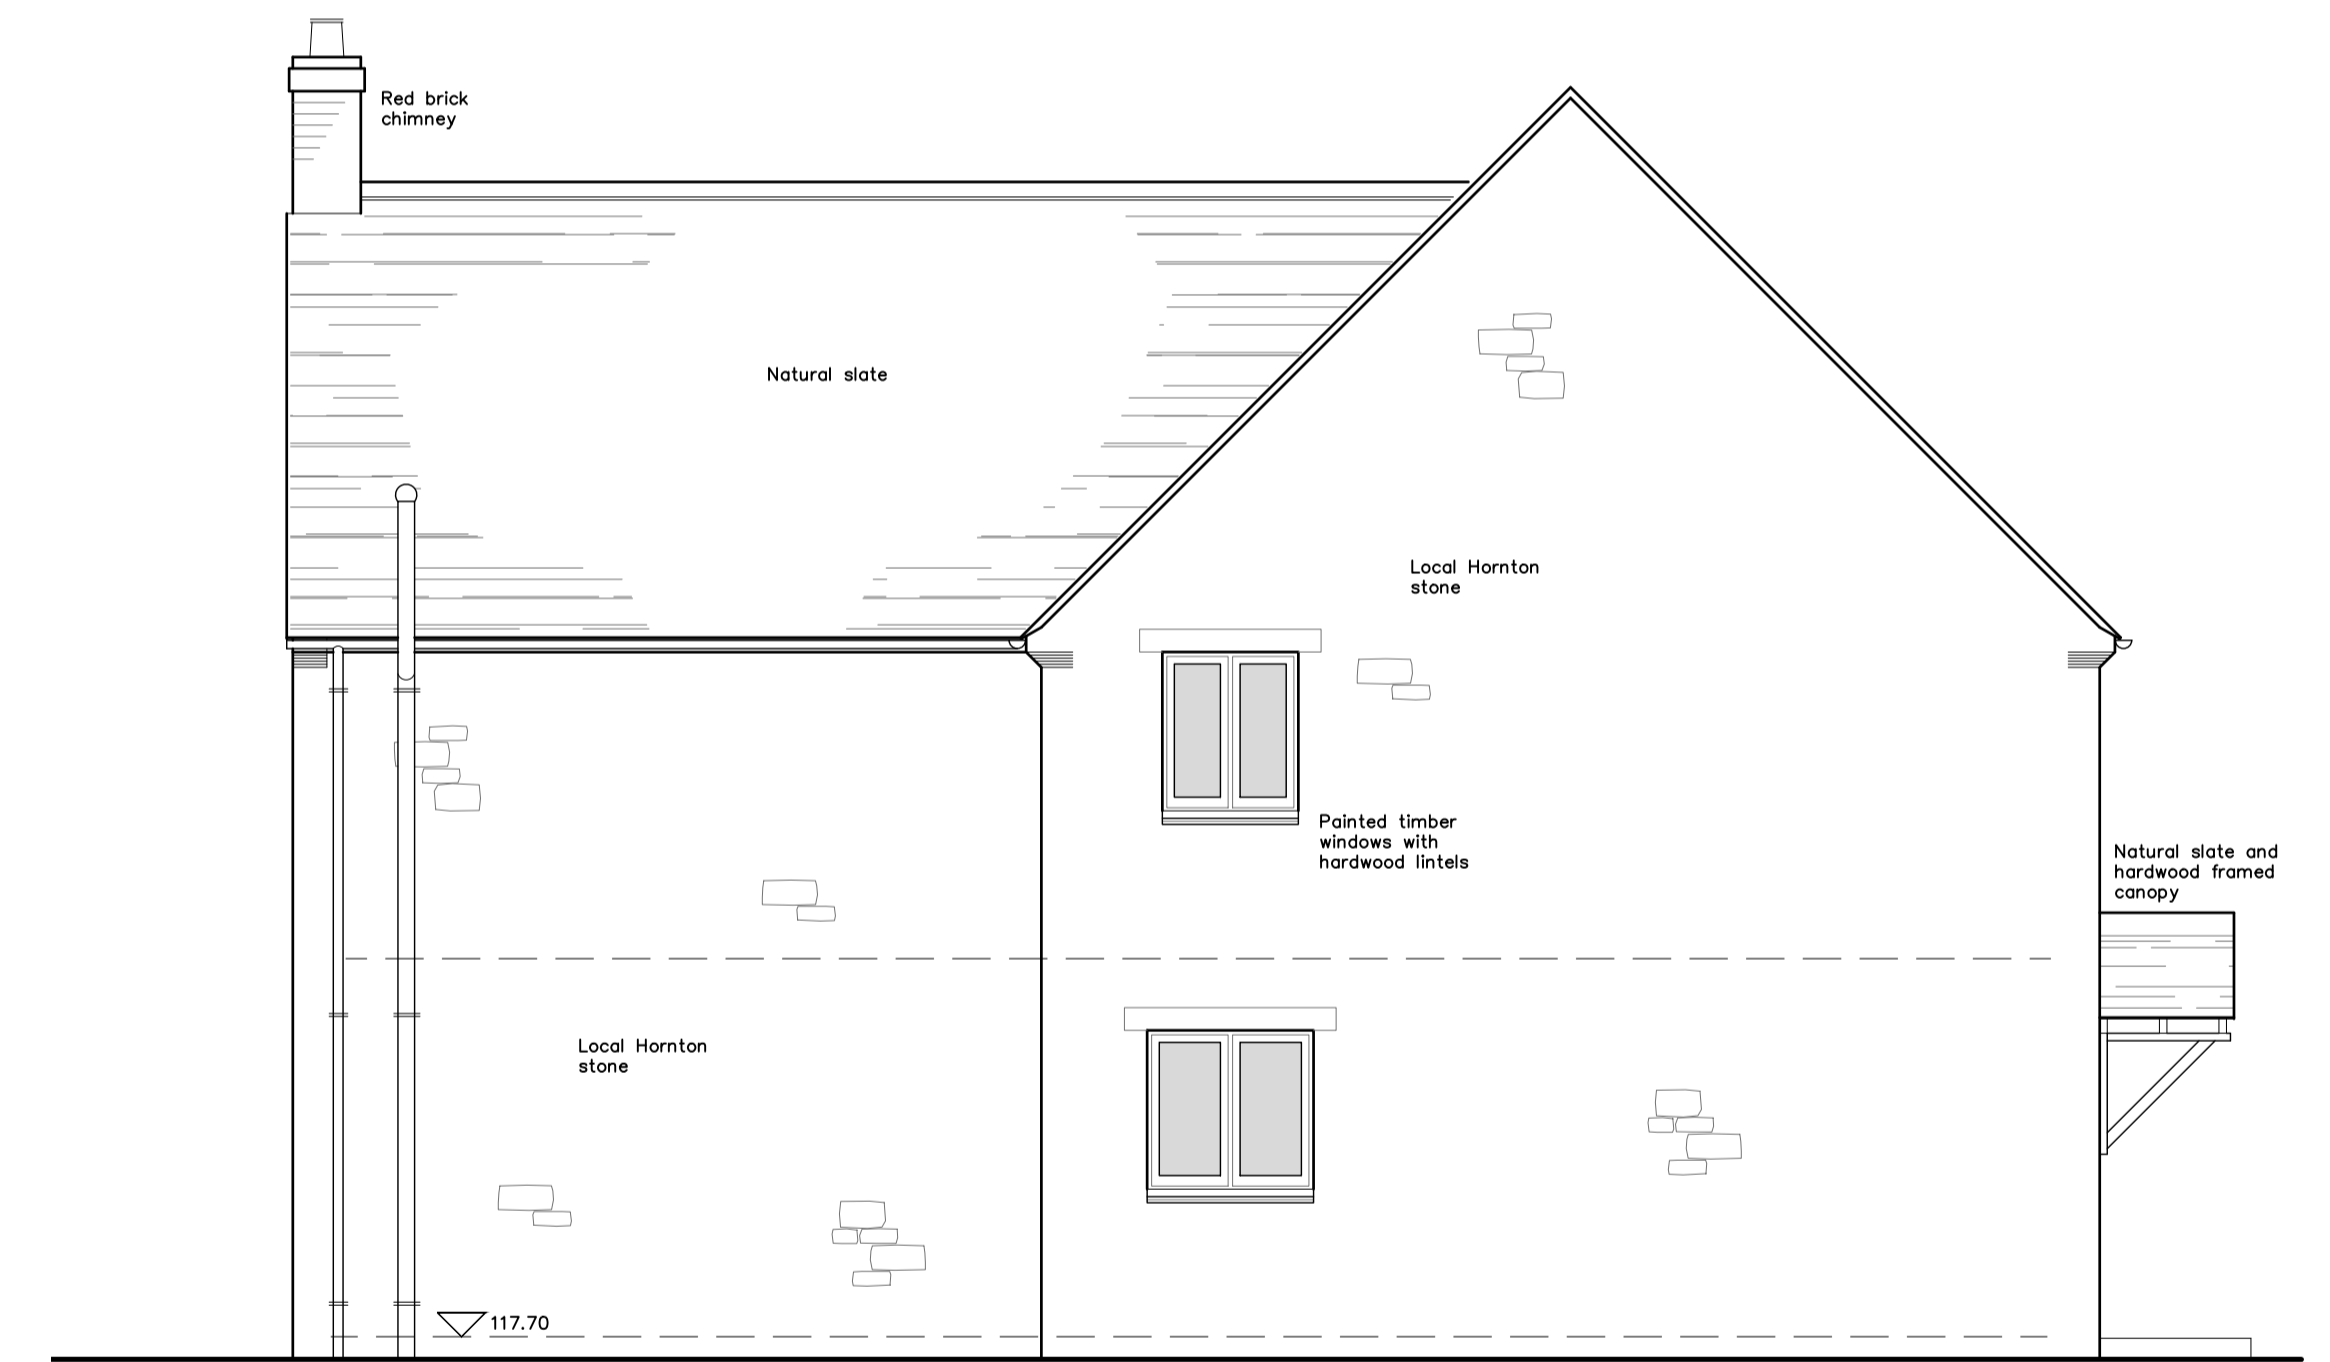

North Elevation (Plot 3)

Client <b>Mr and Mrs Alex Watson</b> The Chaff Place High Street Bodicote Banbury Oxon OX15 4BS	Job <b>Two proposed dwellings</b> Alterations to previously approved plans – 19/02001/F Chaff Place High Street Bodicote	Scale <b>1:50 @ A1</b>
		Date <b>December 2022</b>
		Dwg No <b>205</b>