




Southerly Elevation

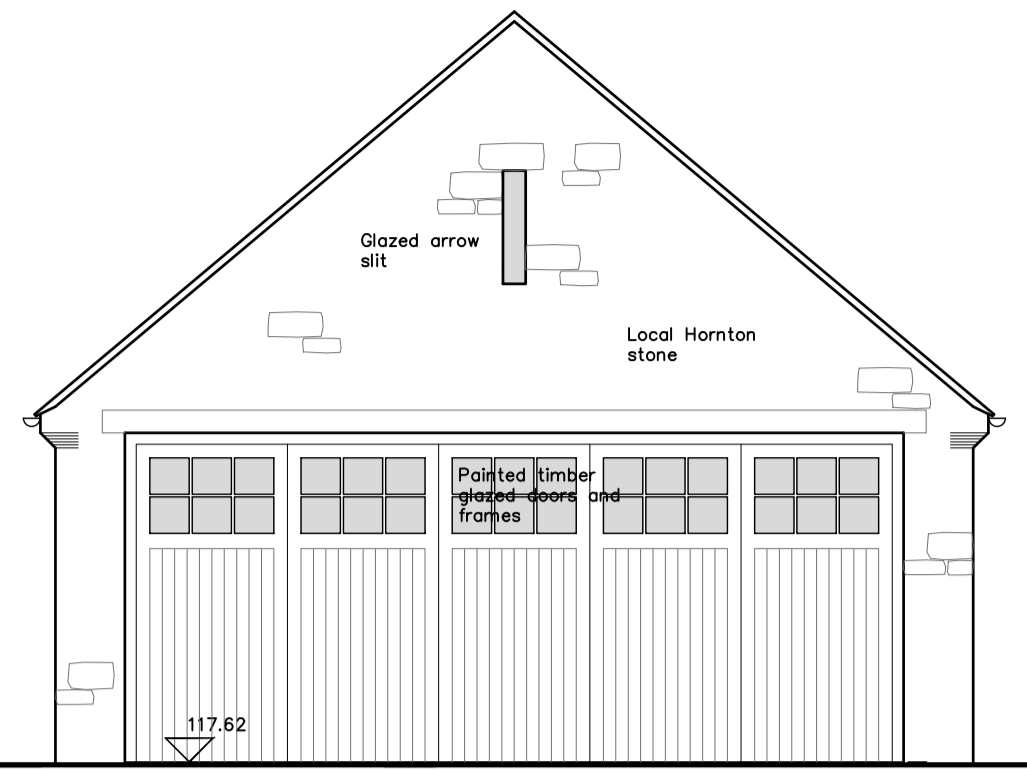


Easterly Elevation

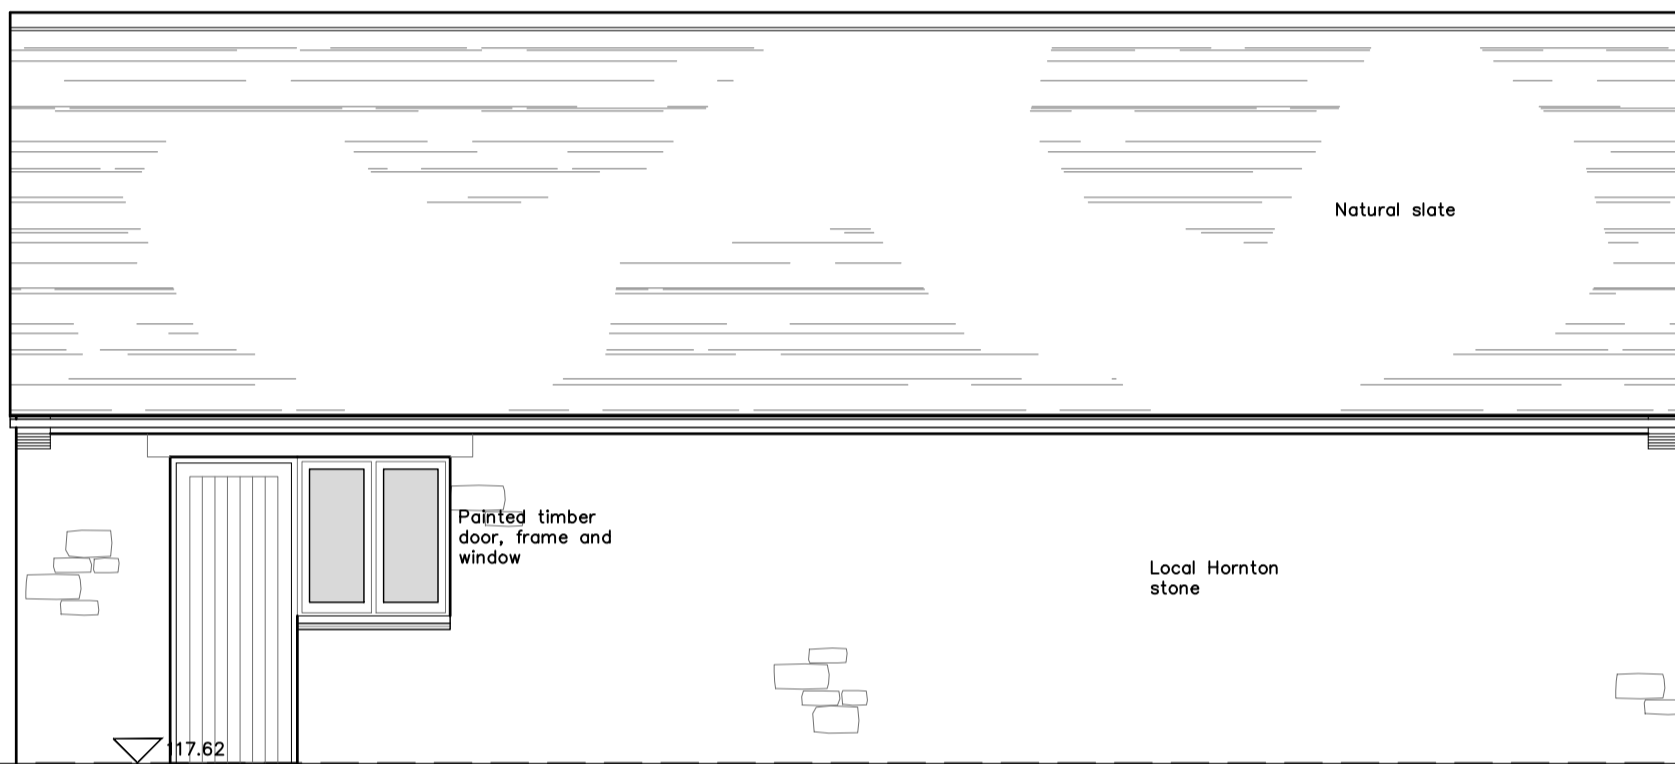

Northerly Elevation

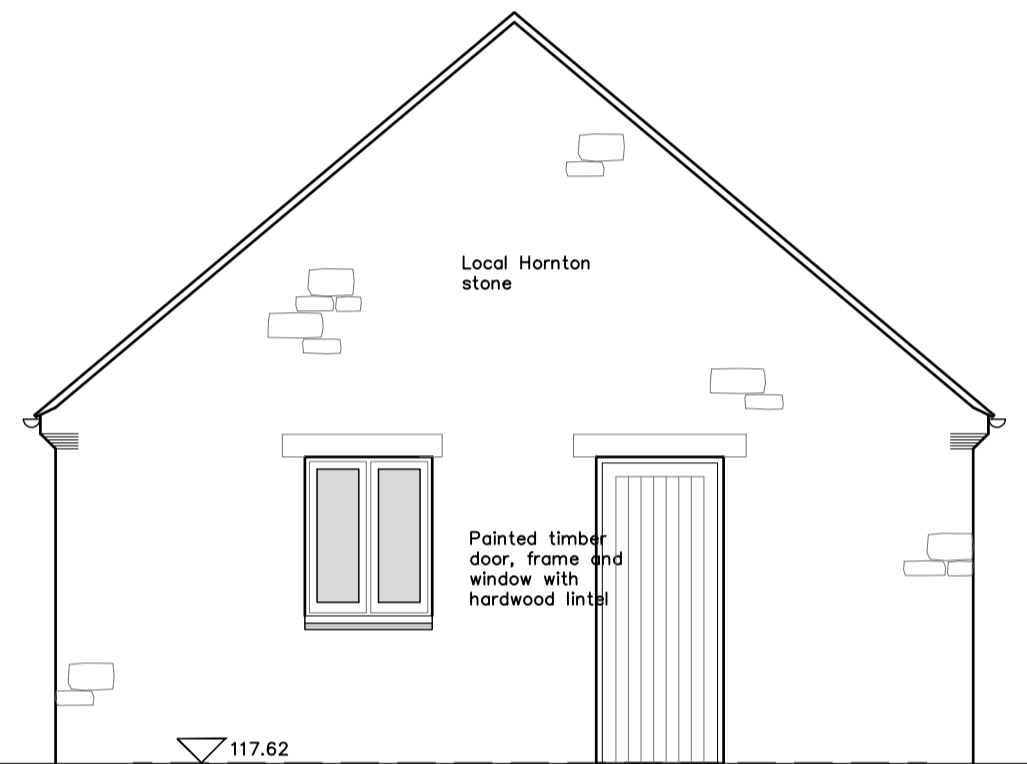

Westerly Elevation

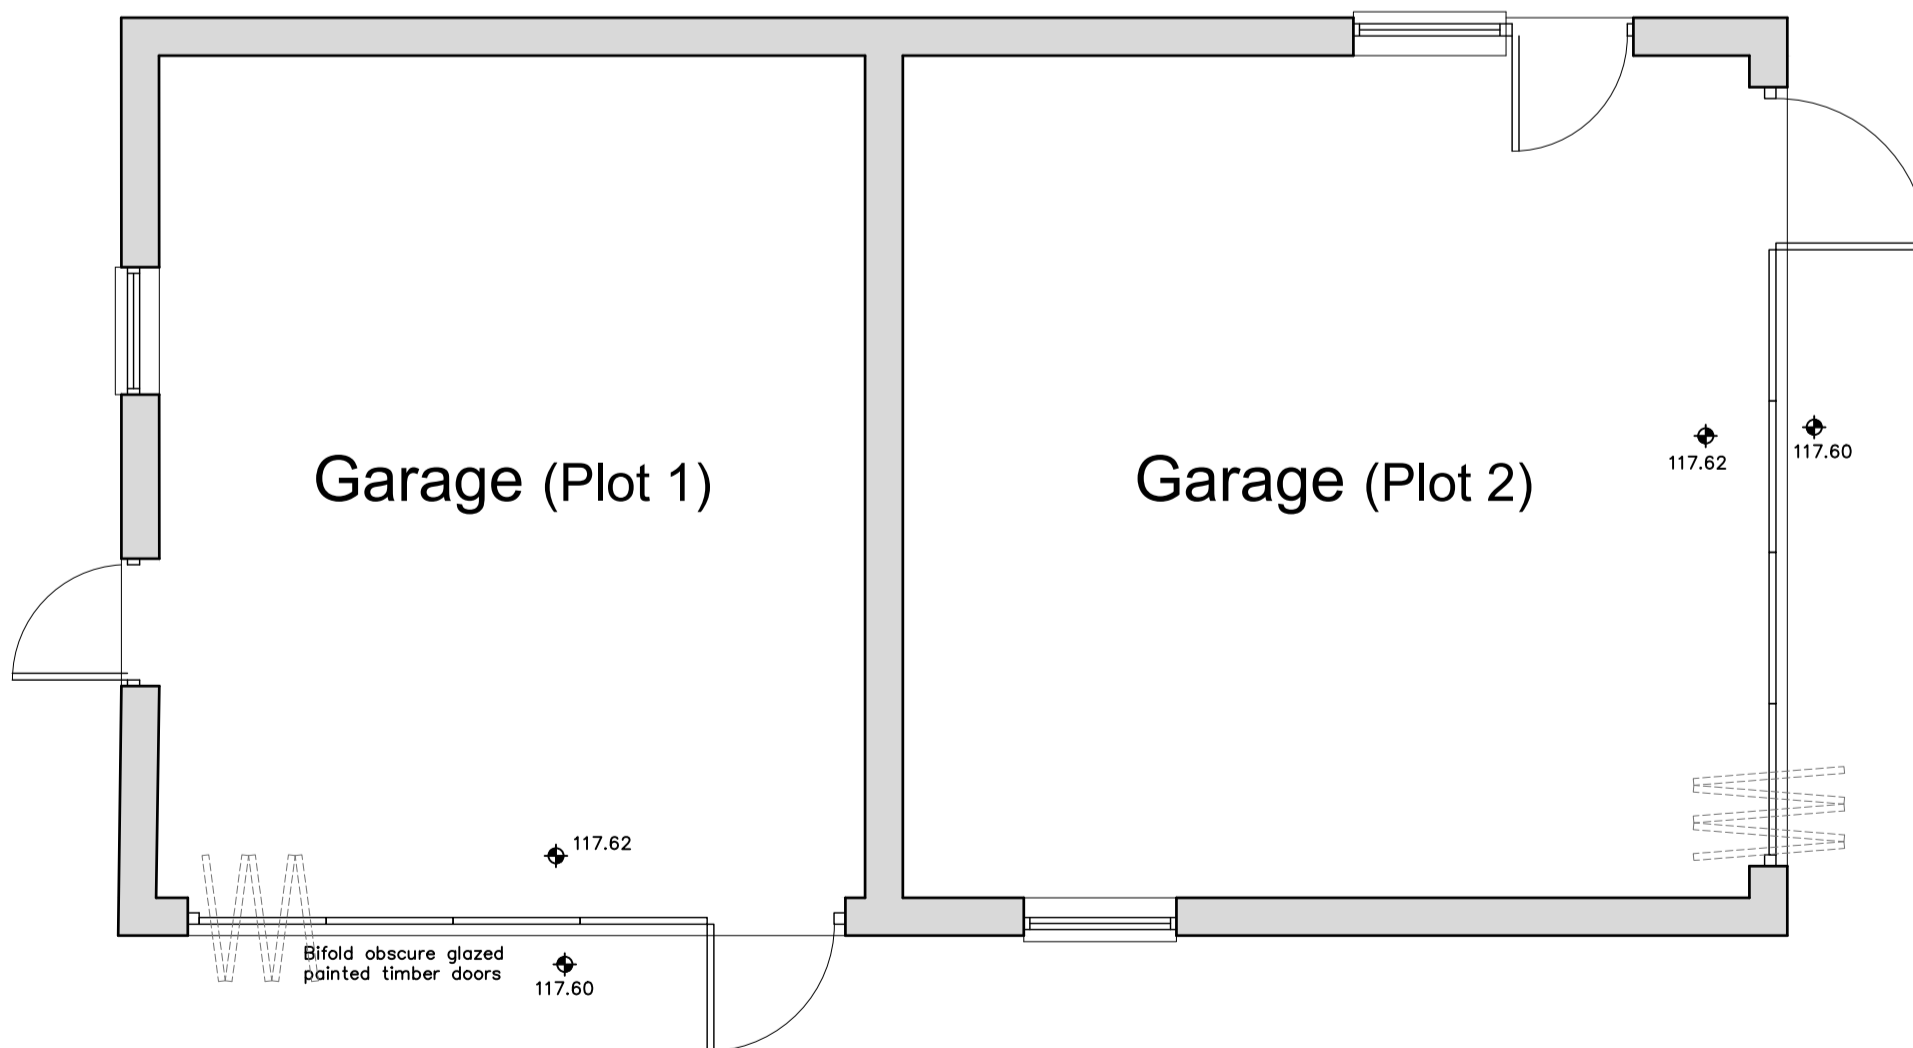

Ground Floor Plan

Client Mr and Mrs Alex Watson The Chaff Place High Street Bodicote Banbury Oxon OX15 4BS	Job Two proposed dwellings Alterations to previously approved plans – 19/02001/F Chaff Place High Street Bodicote	Scale 1:50 @ A2
		Date December 2022
		Dwg No 206