


GROUND FLOOR PLAN.



FIRST FLOOR PLAN.

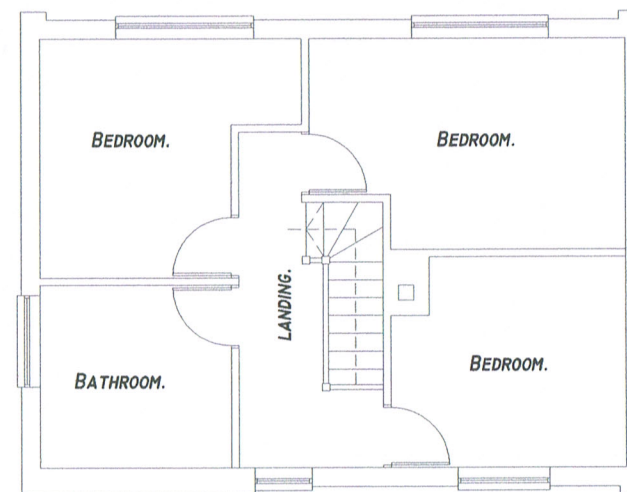

Drawing: EXISTING FLOOR PLANS.			HANA & COMPANY LIMITED. DEMENTIA SPACES AND ARCHITECTURE. 16 BELVOIR ROAD, BOTTESFORD, NOTTINGHAM. NG13 0BG. TEL. 01949 843287. E.MAIL HANA.CO@BTINTERNET.COM TEL. 07812 670186. E.MAIL MJBUNN@BTINTERNET.COM
Client: MR. B. EDWARDS.			
Project: PROPOSED FLAT DEVELOPMENT, BROADMOOR COTTAGE, RUSKIN ROAD, BANBURY, OXFORDSHIRE. OX16 9HY.			
Scale: 1:100.	Drawn by:	File name: HN/116.	Drawing Number: HN/116/103.
Set up size: A3.	Checked by:	Date: 15.02.2023.	