


EAST ELEVATION.

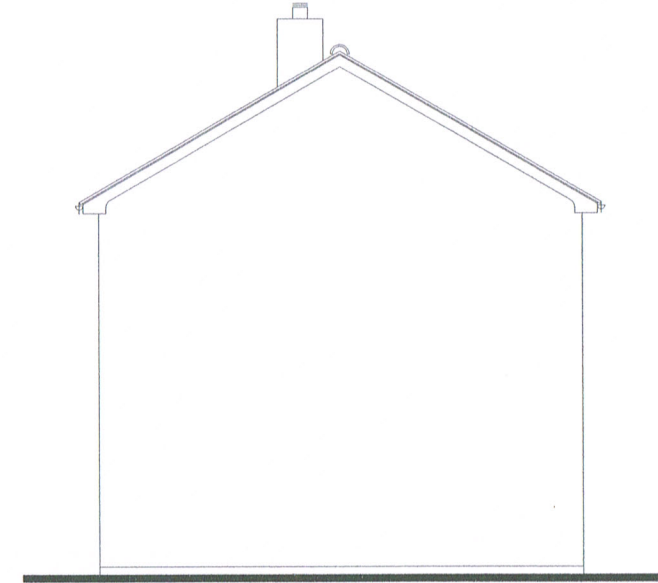


NORTH ELEVATION.



WEST ELEVATION.



SOUTH ELEVATION.

 

SCHEDULE OF EXISTING MATERIALS.

- BROWN CONCRETE RIDGE TILES.
- BROWN CONCRETE ROOF TILES.
- BROWN FACING BRICKS.
- WHITE PVCu. DOUBLE GLAZED WINDOWS AND DOORS.
- BLACK PVCu. RW. GUTTERS AND DOWNPIPES.

Drawing: EXISTING ELEVATIONS.			HANA & COMPANY LIMITED. DEMENTIA SPACES AND ARCHITECTURE. 16 BELVOIR ROAD, BOTTESFORD, NOTTINGHAM. NG13 0BG. TEL. 01949 843287. E.MAIL HANA.CO@BTINTERNET.COM TEL. 07812 670186. E.MAIL MJBUNN@BTINTERNET.COM
Client: MR. B. EDWARDS.			
Project: PROPOSED FLAT DEVELOPMENT, BROADMOOR COTTAGE, RUSKIN ROAD, BANBURY, OXFORDSHIRE. OX16 9HY.			
Scale: 1:100.	Drawn by:	File name: HN/116.	Drawing Number: HN/116/104.
Set up size: A3.	Checked by:	Date: 15.02.2023.	