




SOUTH WEST ELEVATION.

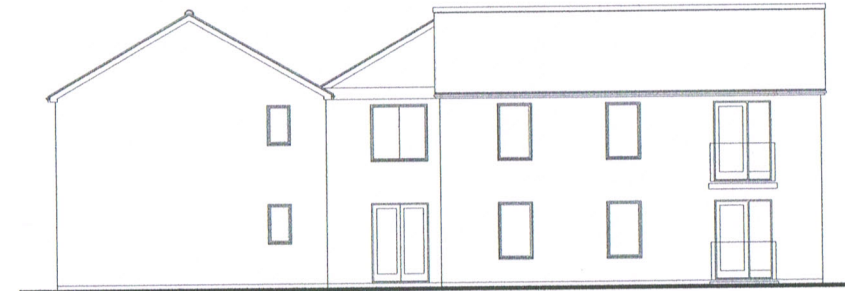

SOUTH EAST ELEVATION.

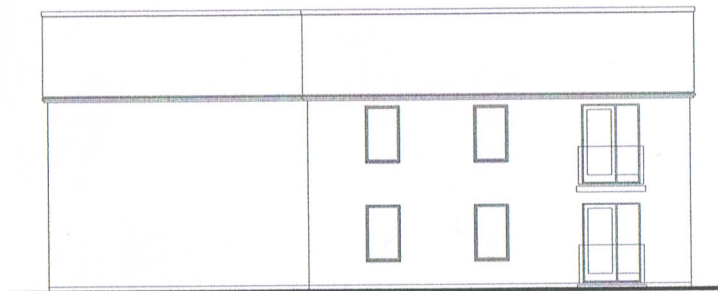

NORTH EAST ELEVATION.

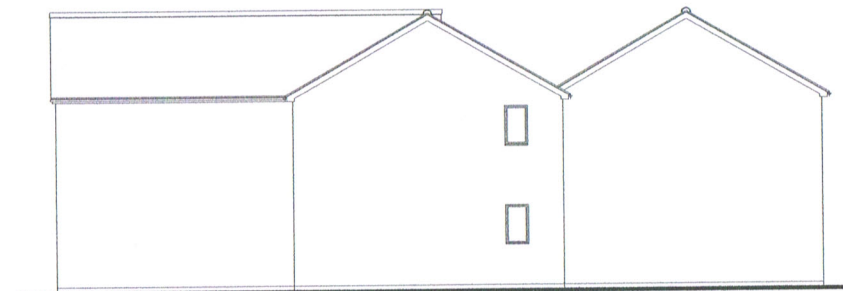

NORTH WEST ELEVATION.

SCHEDULE OF PROPOSED MATERIALS.

BROWN CONCRETE RIDGE TILES.
 BROWN CONCRETE ROOF TILES TO LPA APPROVAL.
 BROWN FACING BRICKS TO LPA APPROVAL.
 WHITE PVCu. DOUBLE GLAZED WINDOWS AND DOORS.
 BLACK PVCu. RW. GUTTERS AND DOWNPIPES.

Drawing: PROPOSED ELEVATIONS.			HANA & COMPANY LIMITED. DEMENTIA SPACES AND ARCHITECTURE. 16 BELVOIR ROAD, BOTTESFORD, NOTTINGHAM. NG13 0BG. TEL. 01949 843287. E.MAIL HANA.CO@BTINTERNET.COM TEL. 07812 670186. E.MAIL MJBUNN@BTINTERNET.COM
Client: MR. B. EDWARDS.			
Project: PROPOSED FLAT DEVELOPMENT, BROADMOOR COTTAGE, RUSKIN ROAD, BANBURY, OXFORDSHIRE. OX16 9HY.			
Scale: 1:200.	Drawn by:	File name: HN/116.	Drawing Number: HN/116/110.
Set up size: A3.	Checked by:	Date: 15.02.2023.	