



FRONT ELEVATION.

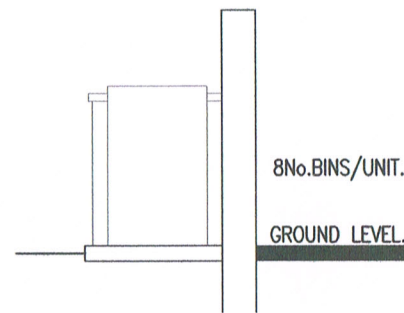


SECTION.

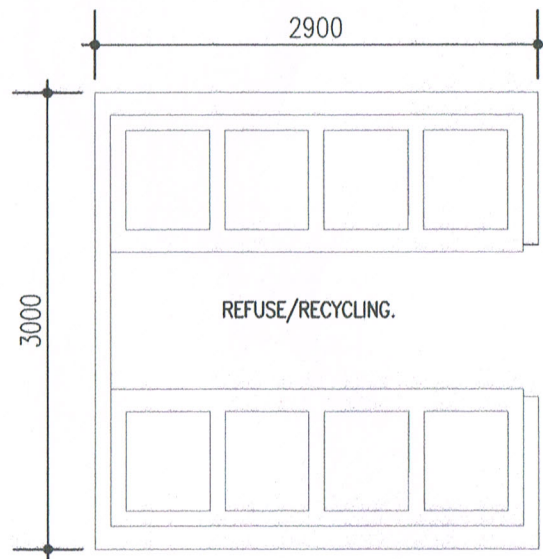

PLAN.

BIN STORE TO BE FORMED WITH RENDERED BLOCKWORK FLANK WALLS WITH CONC. FOUNDS., DPC. AND PC. COPINGS. BASE TO BE 100mm.MASS CONC. WITH TROWLLED FINISH. ALL TO PLANNING OFFICIER APPROVAL.

PROPOSED BIN STORE DETAILS.

 

Drawing: PROPOSED REFUSE/RECYCLING/CYCLE STORE.			HANA & COMPANY LIMITED. DEMENTIA SPACES AND ARCHITECTURE. 16 BELVOIR ROAD, BOTTESFORD, NOTTINGHAM. NG13 0BG. TEL. 01949 843287. E.MAIL HANA.CO@BTINTERNET.COM TEL. 07812 670186. E.MAIL MJBUNN@BTINTERNET.COM
Client: MR. B. EDWARDS.			
Project: PROPOSED FLAT DEVELOPMENT, BROADMOOR COTTAGE, RUSKIN ROAD, BANBURY, OXFORDSHIRE. OX16 9HY.			
Scale: 1:50.	Drawn by:	File name: HN/116.	Drawing Number: HN/116/112.
Set up size: A3.	Checked by:	Date: 15.02.2023.	