




First Floor Plan  
1:200

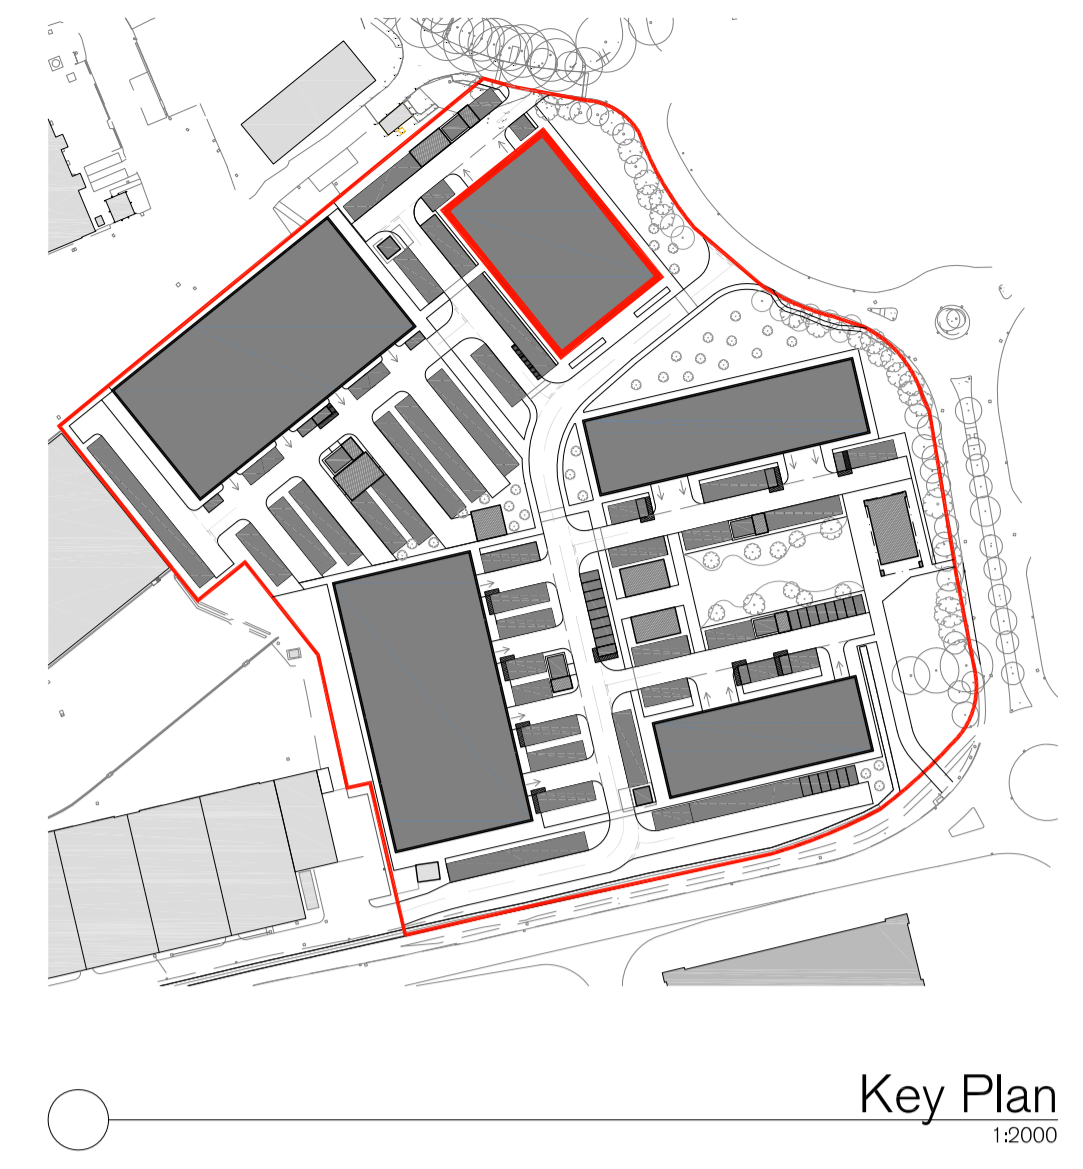


Key Plan  
1:2000

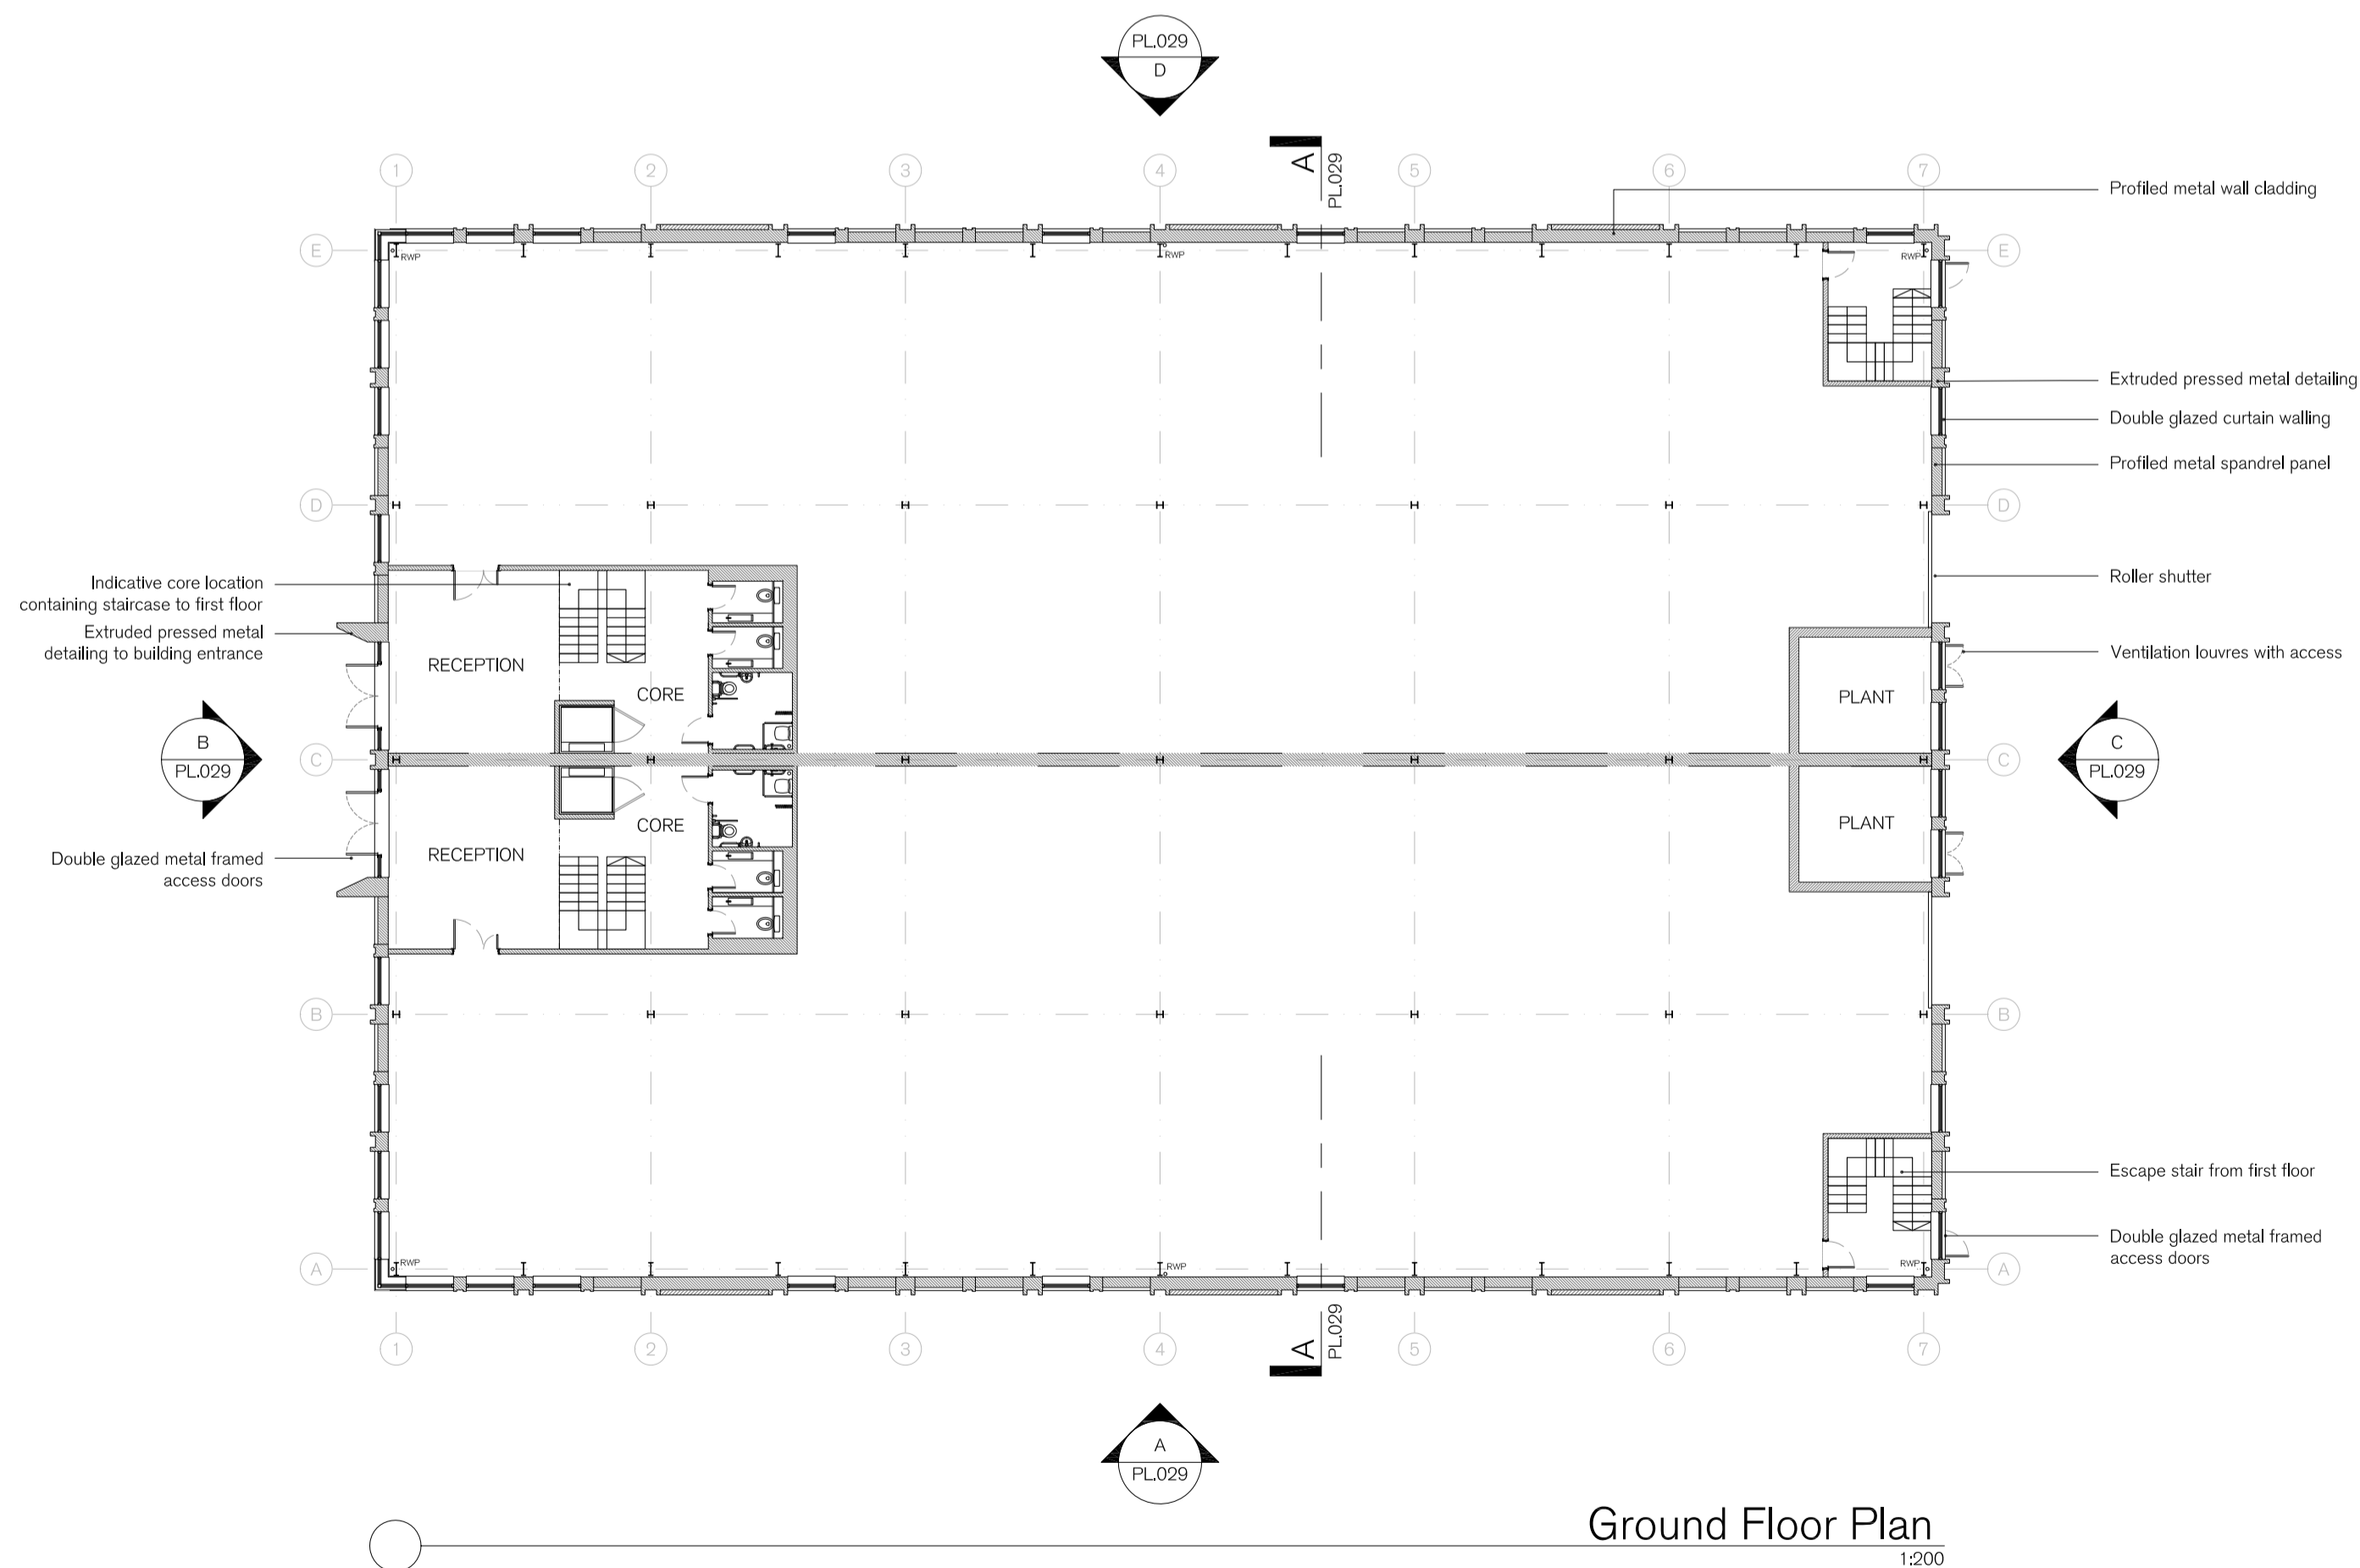

Ground Floor Plan  
1:200

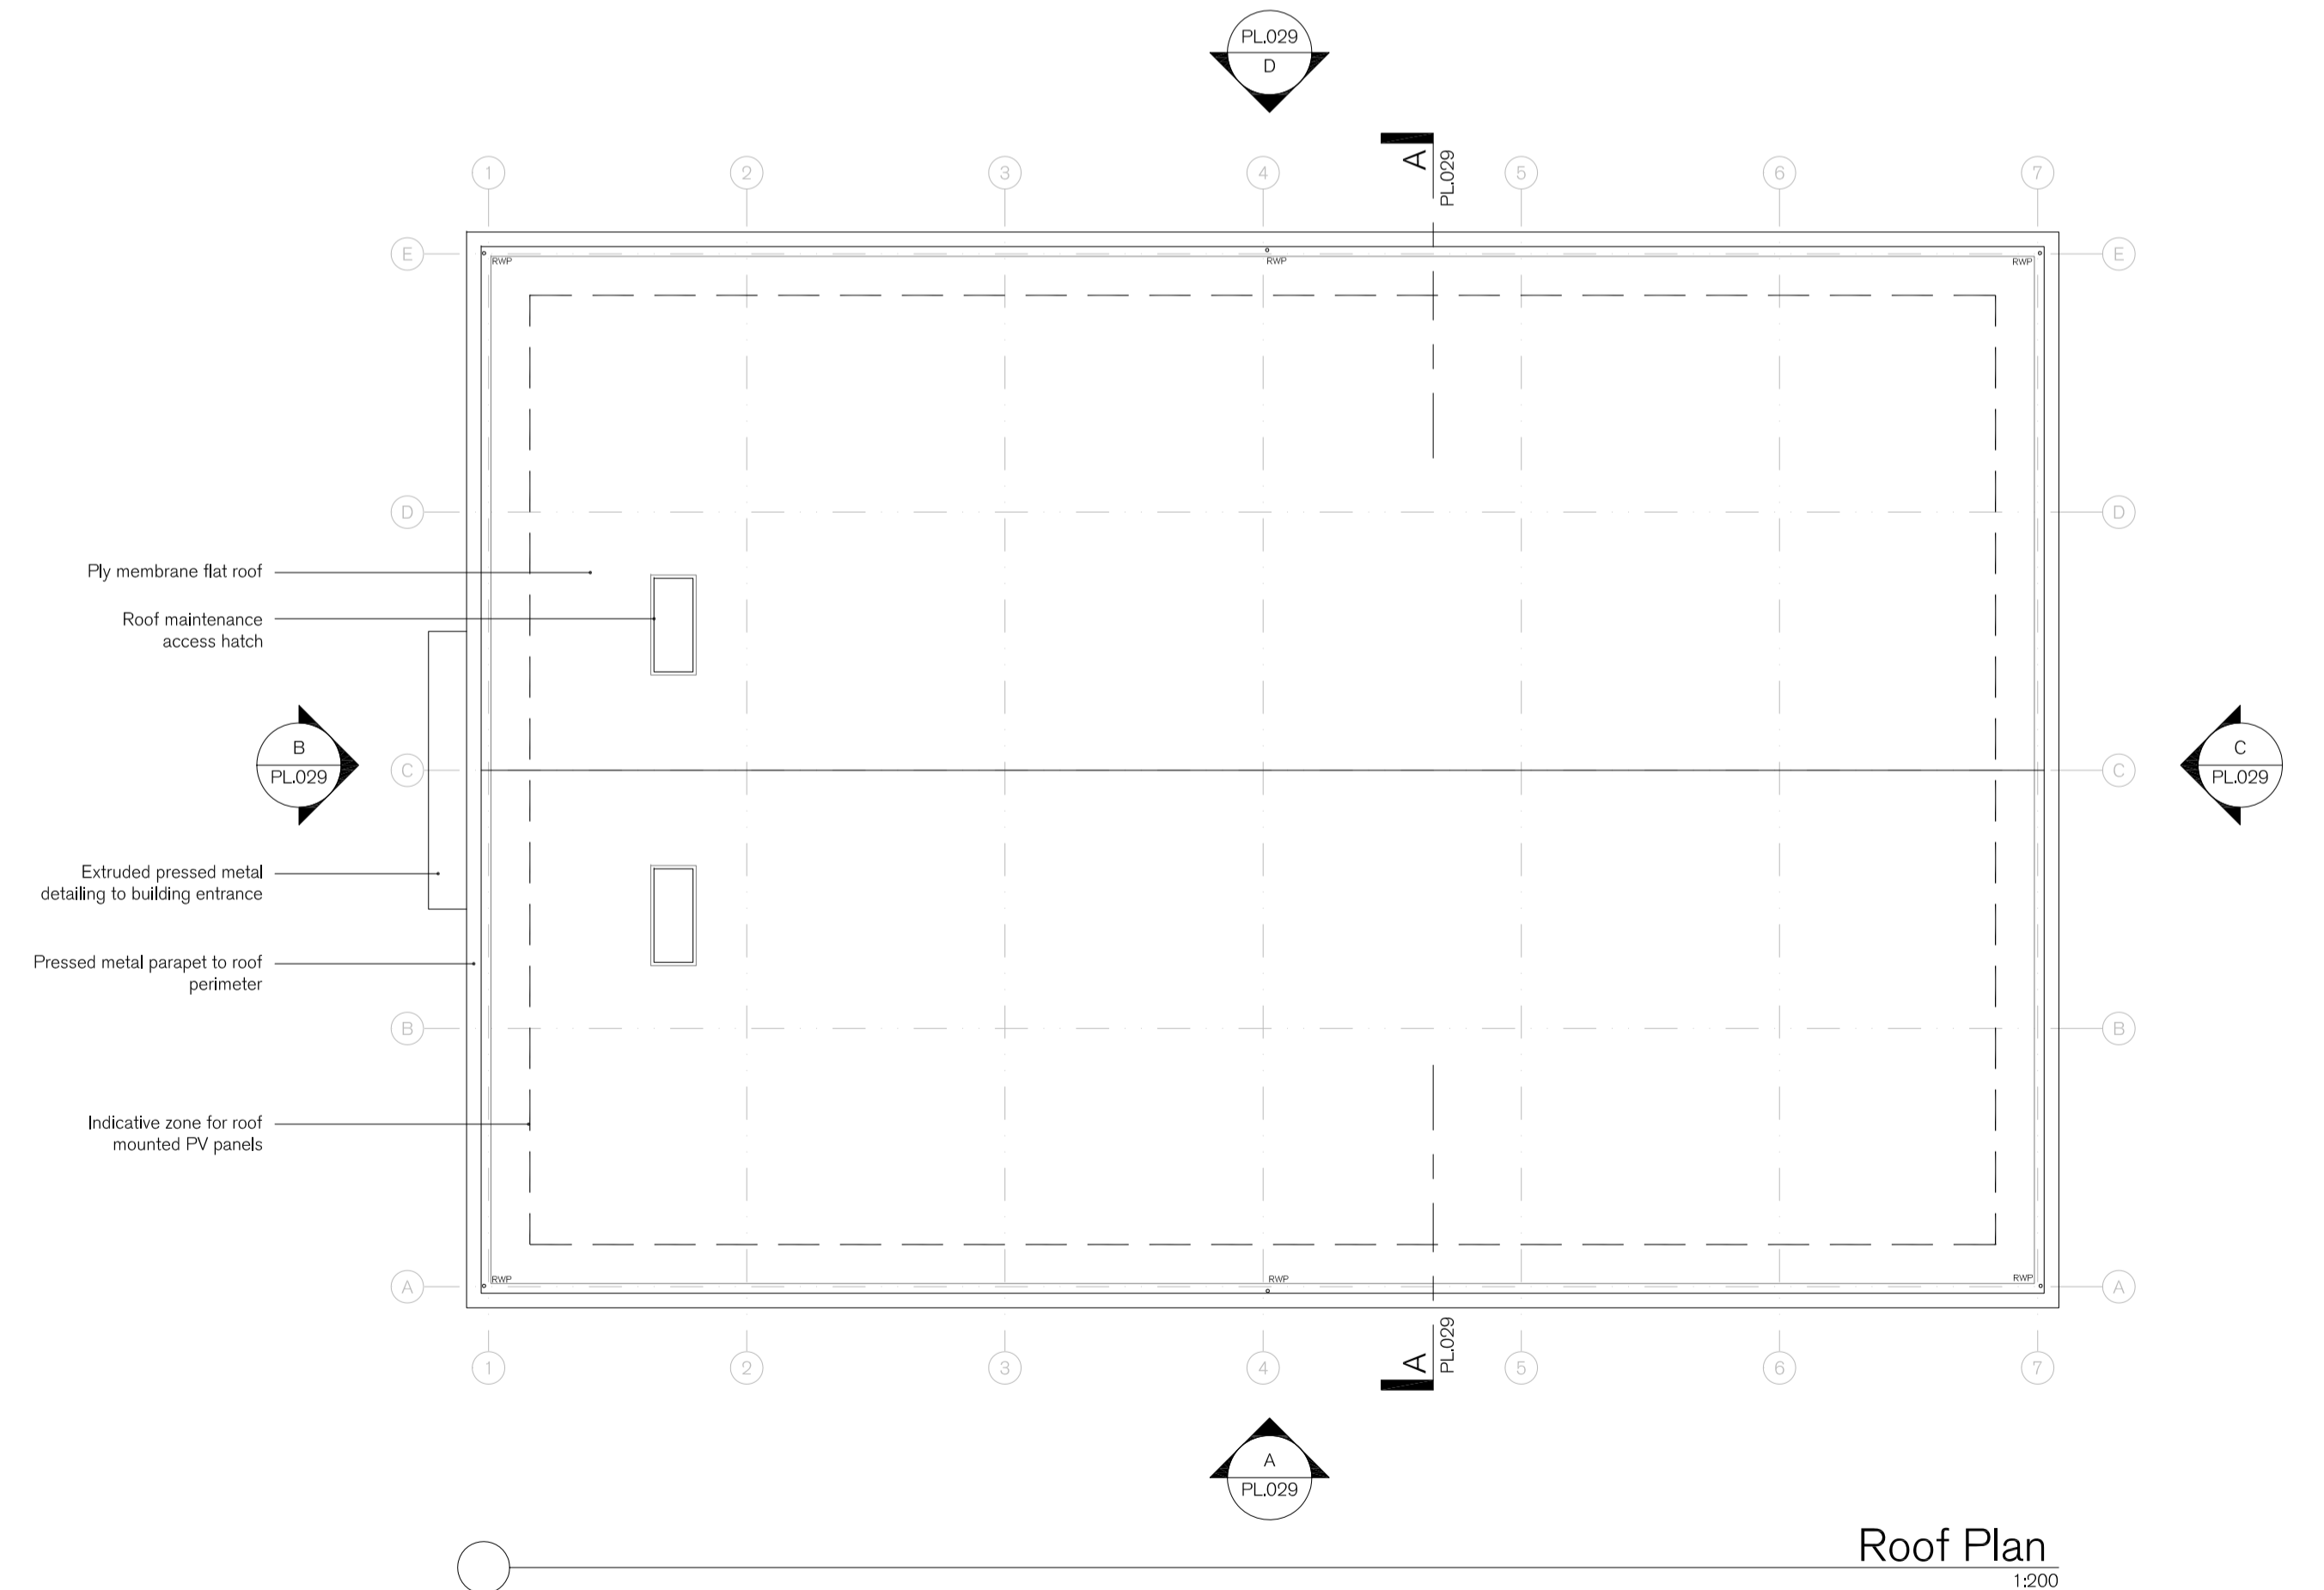

Roof Plan  
1:200

 

SPRATLEY & PARTNERS  
7 CENTENARY BUSINESS PARK, STATION ROAD, HENLEY-ON-THAMES, OXFORDSHIRE RG9 1DS. 01491 411277  
ISSUED ONLY FOR THE PURPOSE INDICATED. THIS DRAWING IS TO BE READ IN CONJUNCTION WITH ALL CONSULTANTS INFORMATION. ALL DIMENSIONS TO BE CHECKED ON SITE. DO NOT SCALE. THIS DRAWING IS COPYRIGHT.

REV.	ISSUED	DESCRIPTION	DRAWN	CHECKED	PROJECT	DESCRIPTION	DATE	SCALE AT A1	JOB NO
-	-	-	-	-	London Oxford Airport, The Blvd., Kidlington, Oxon, OX5 1GB	Building E Plans	Oct' 2022	1:200	21.926
-	-	-	-	-					DRAWING NO PL.028
-	-	-	-	-	CLIENT Oxford Aviation Services LTD		DRAWN FW	CHECKED GT	REV

S  
& P