




Elevation A  
1:200

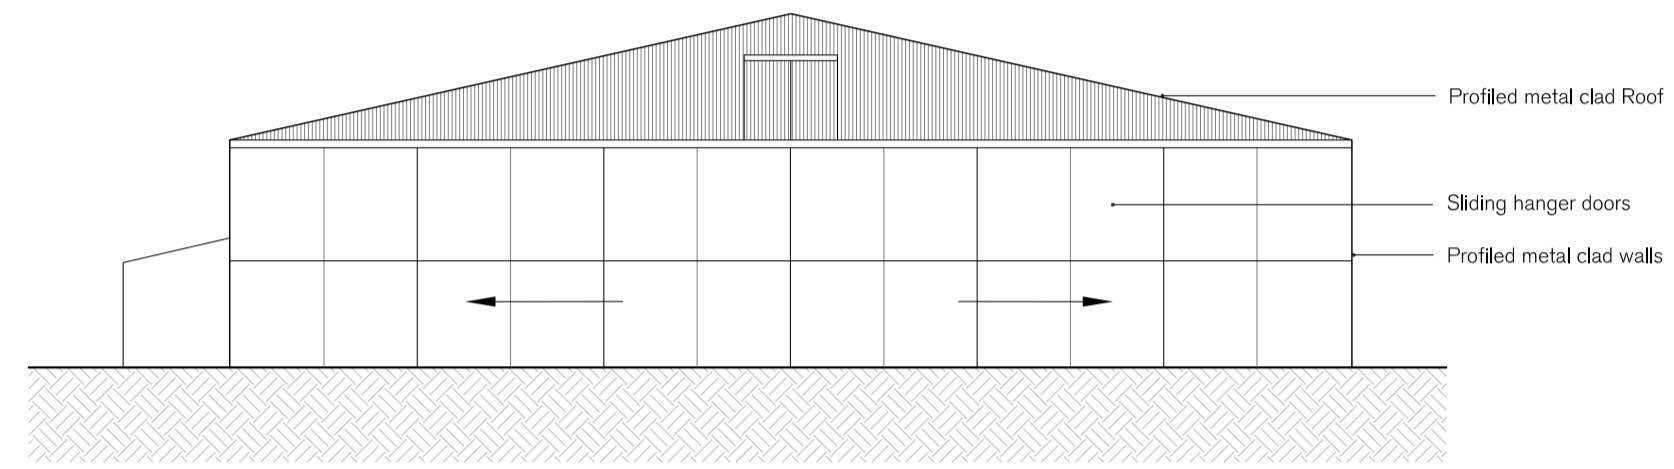


Elevation B  
1:200

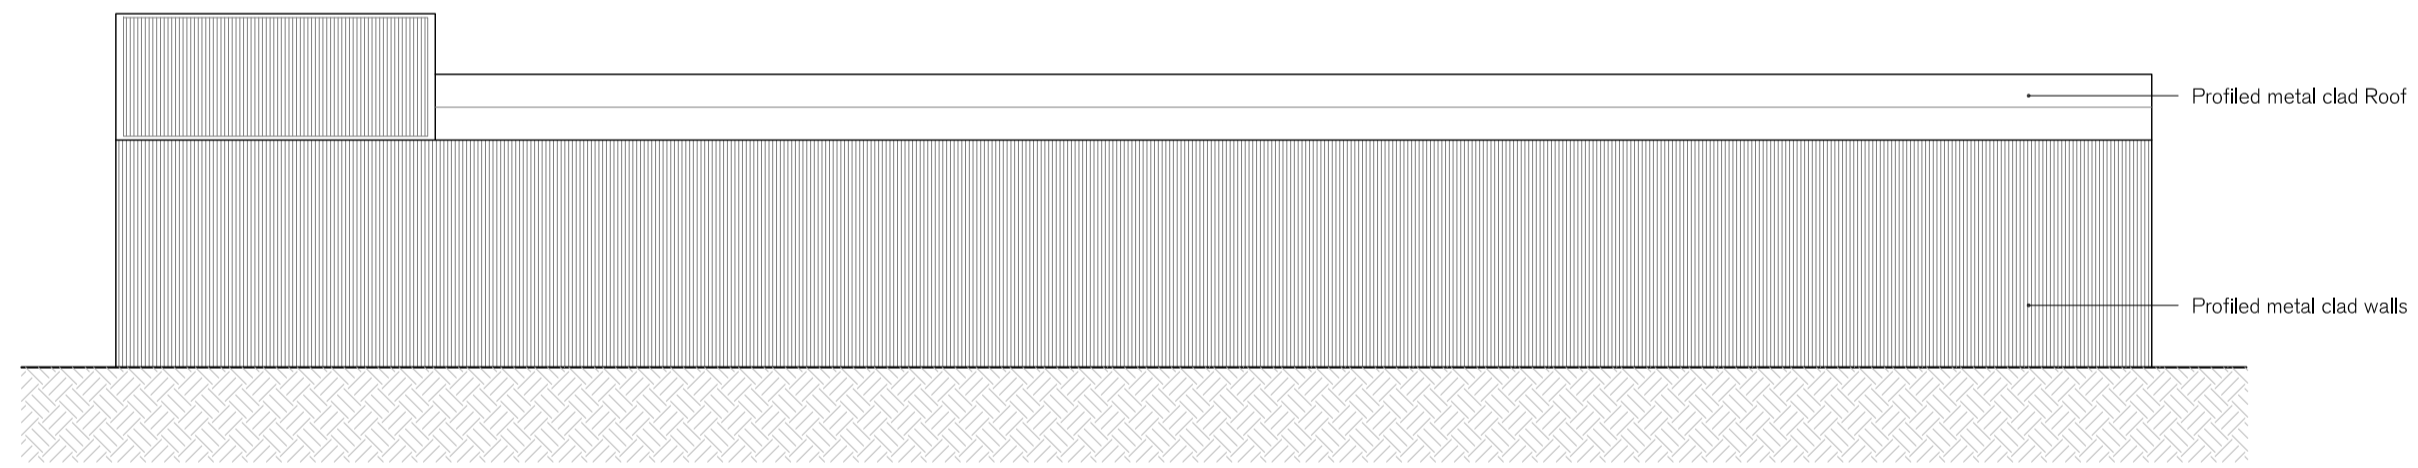


Elevation C  
1:200

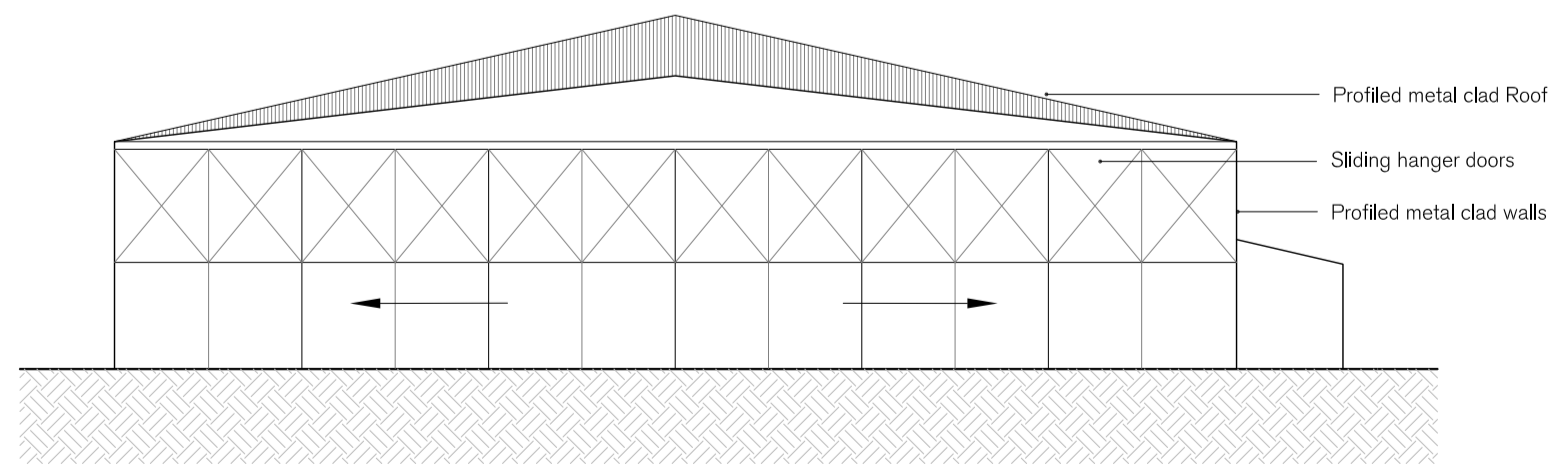


Elevation D  
1:200

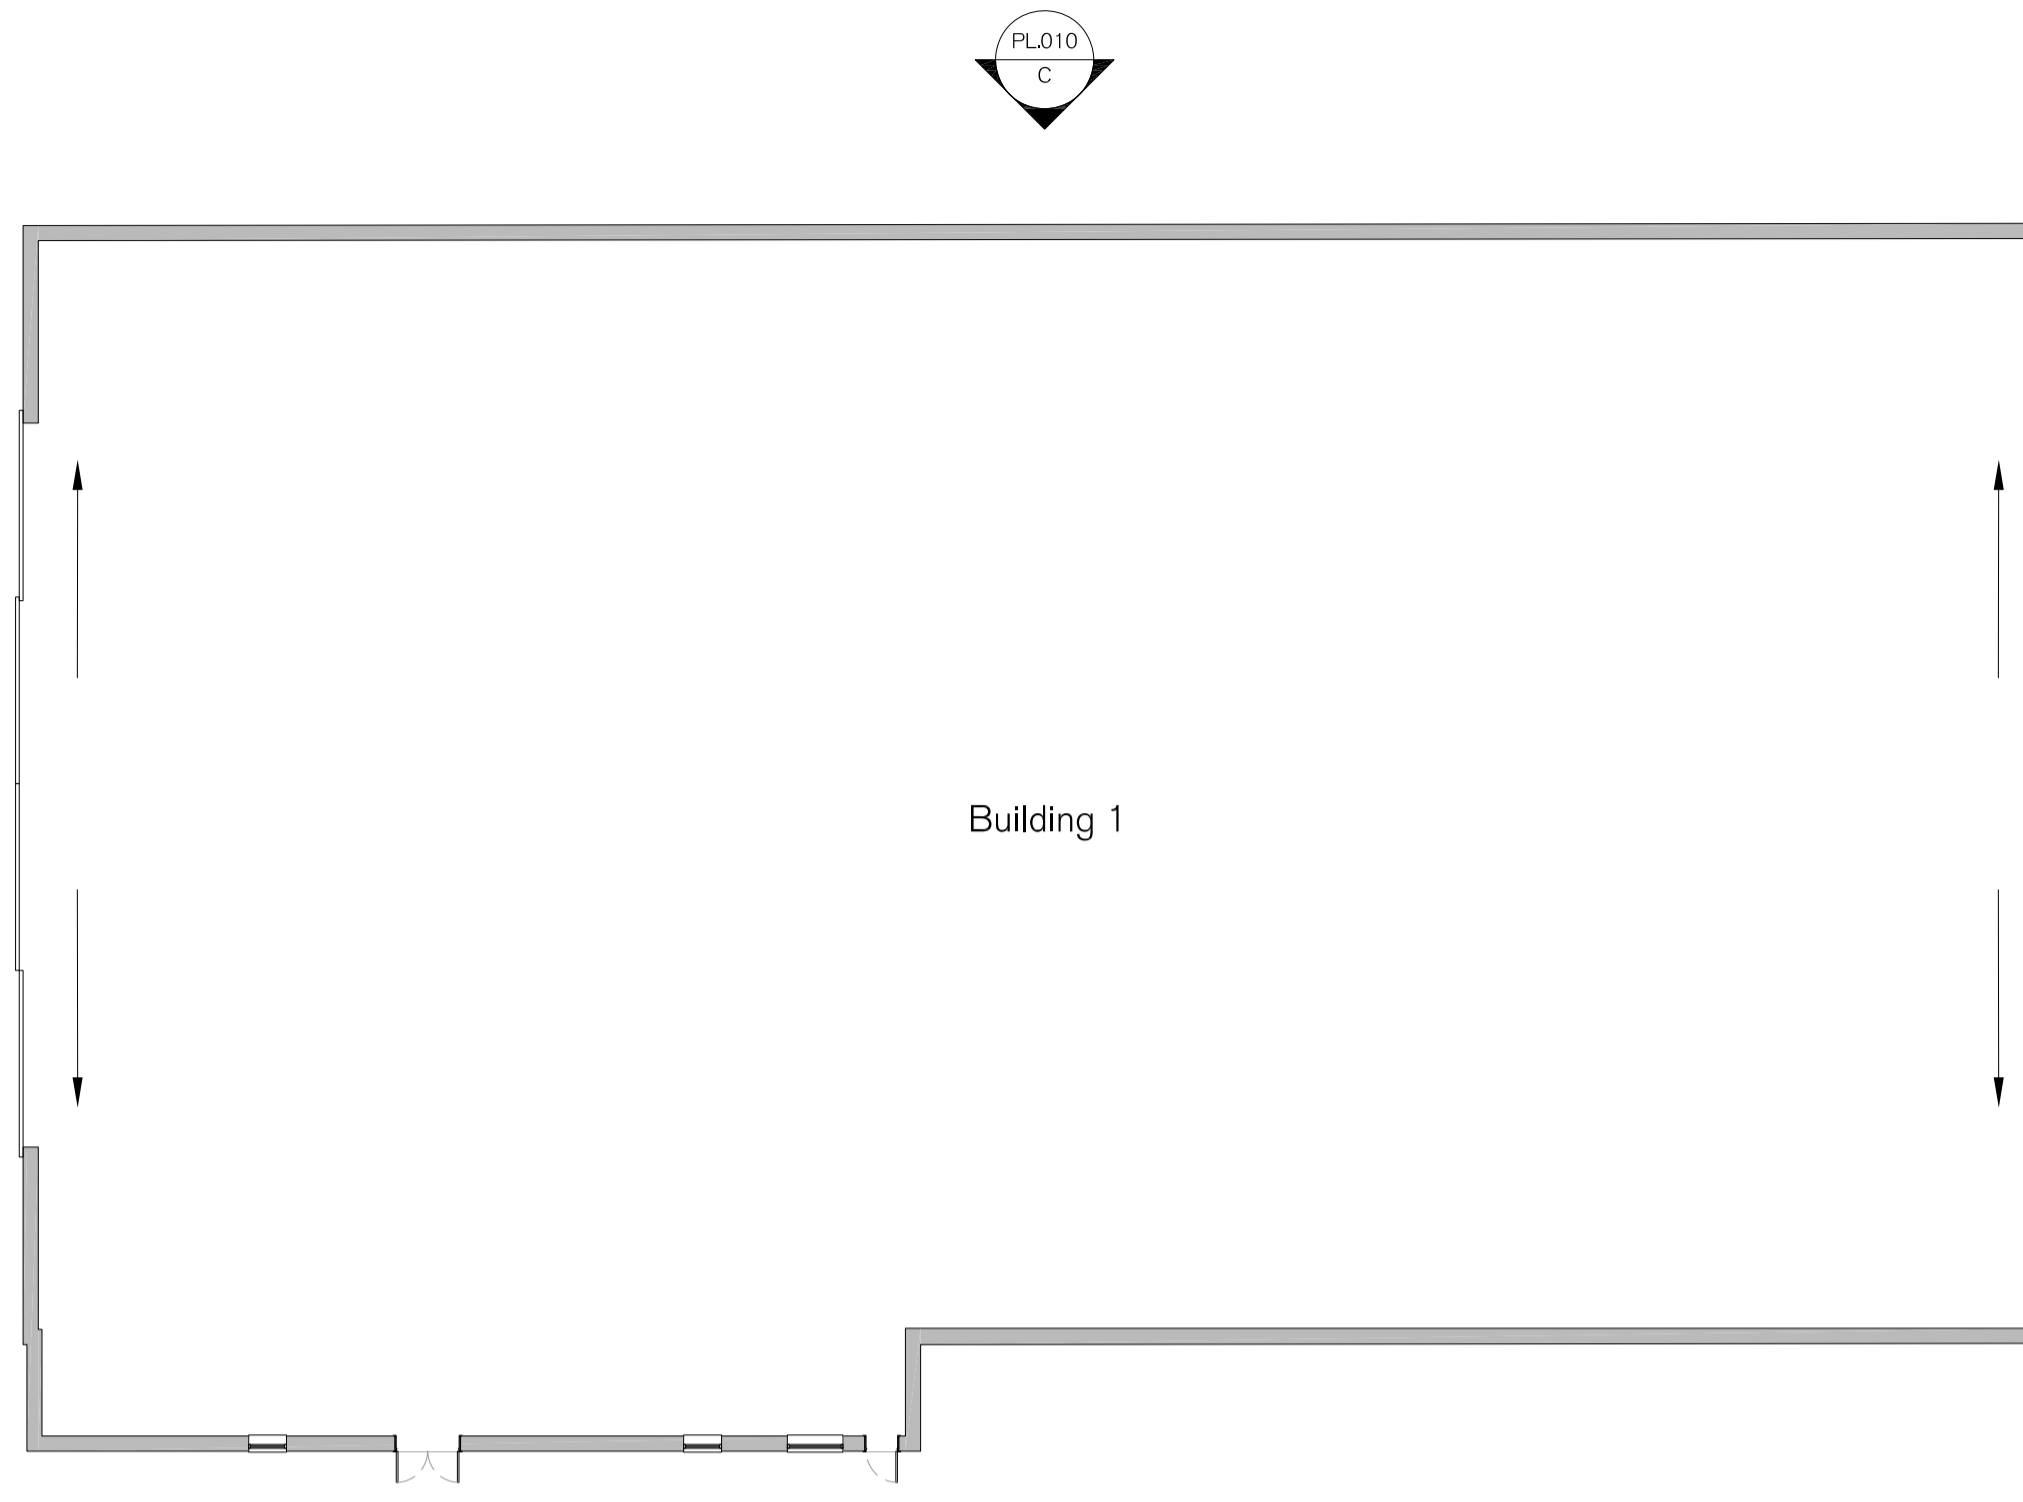

Ground Floor Plan  
1:200

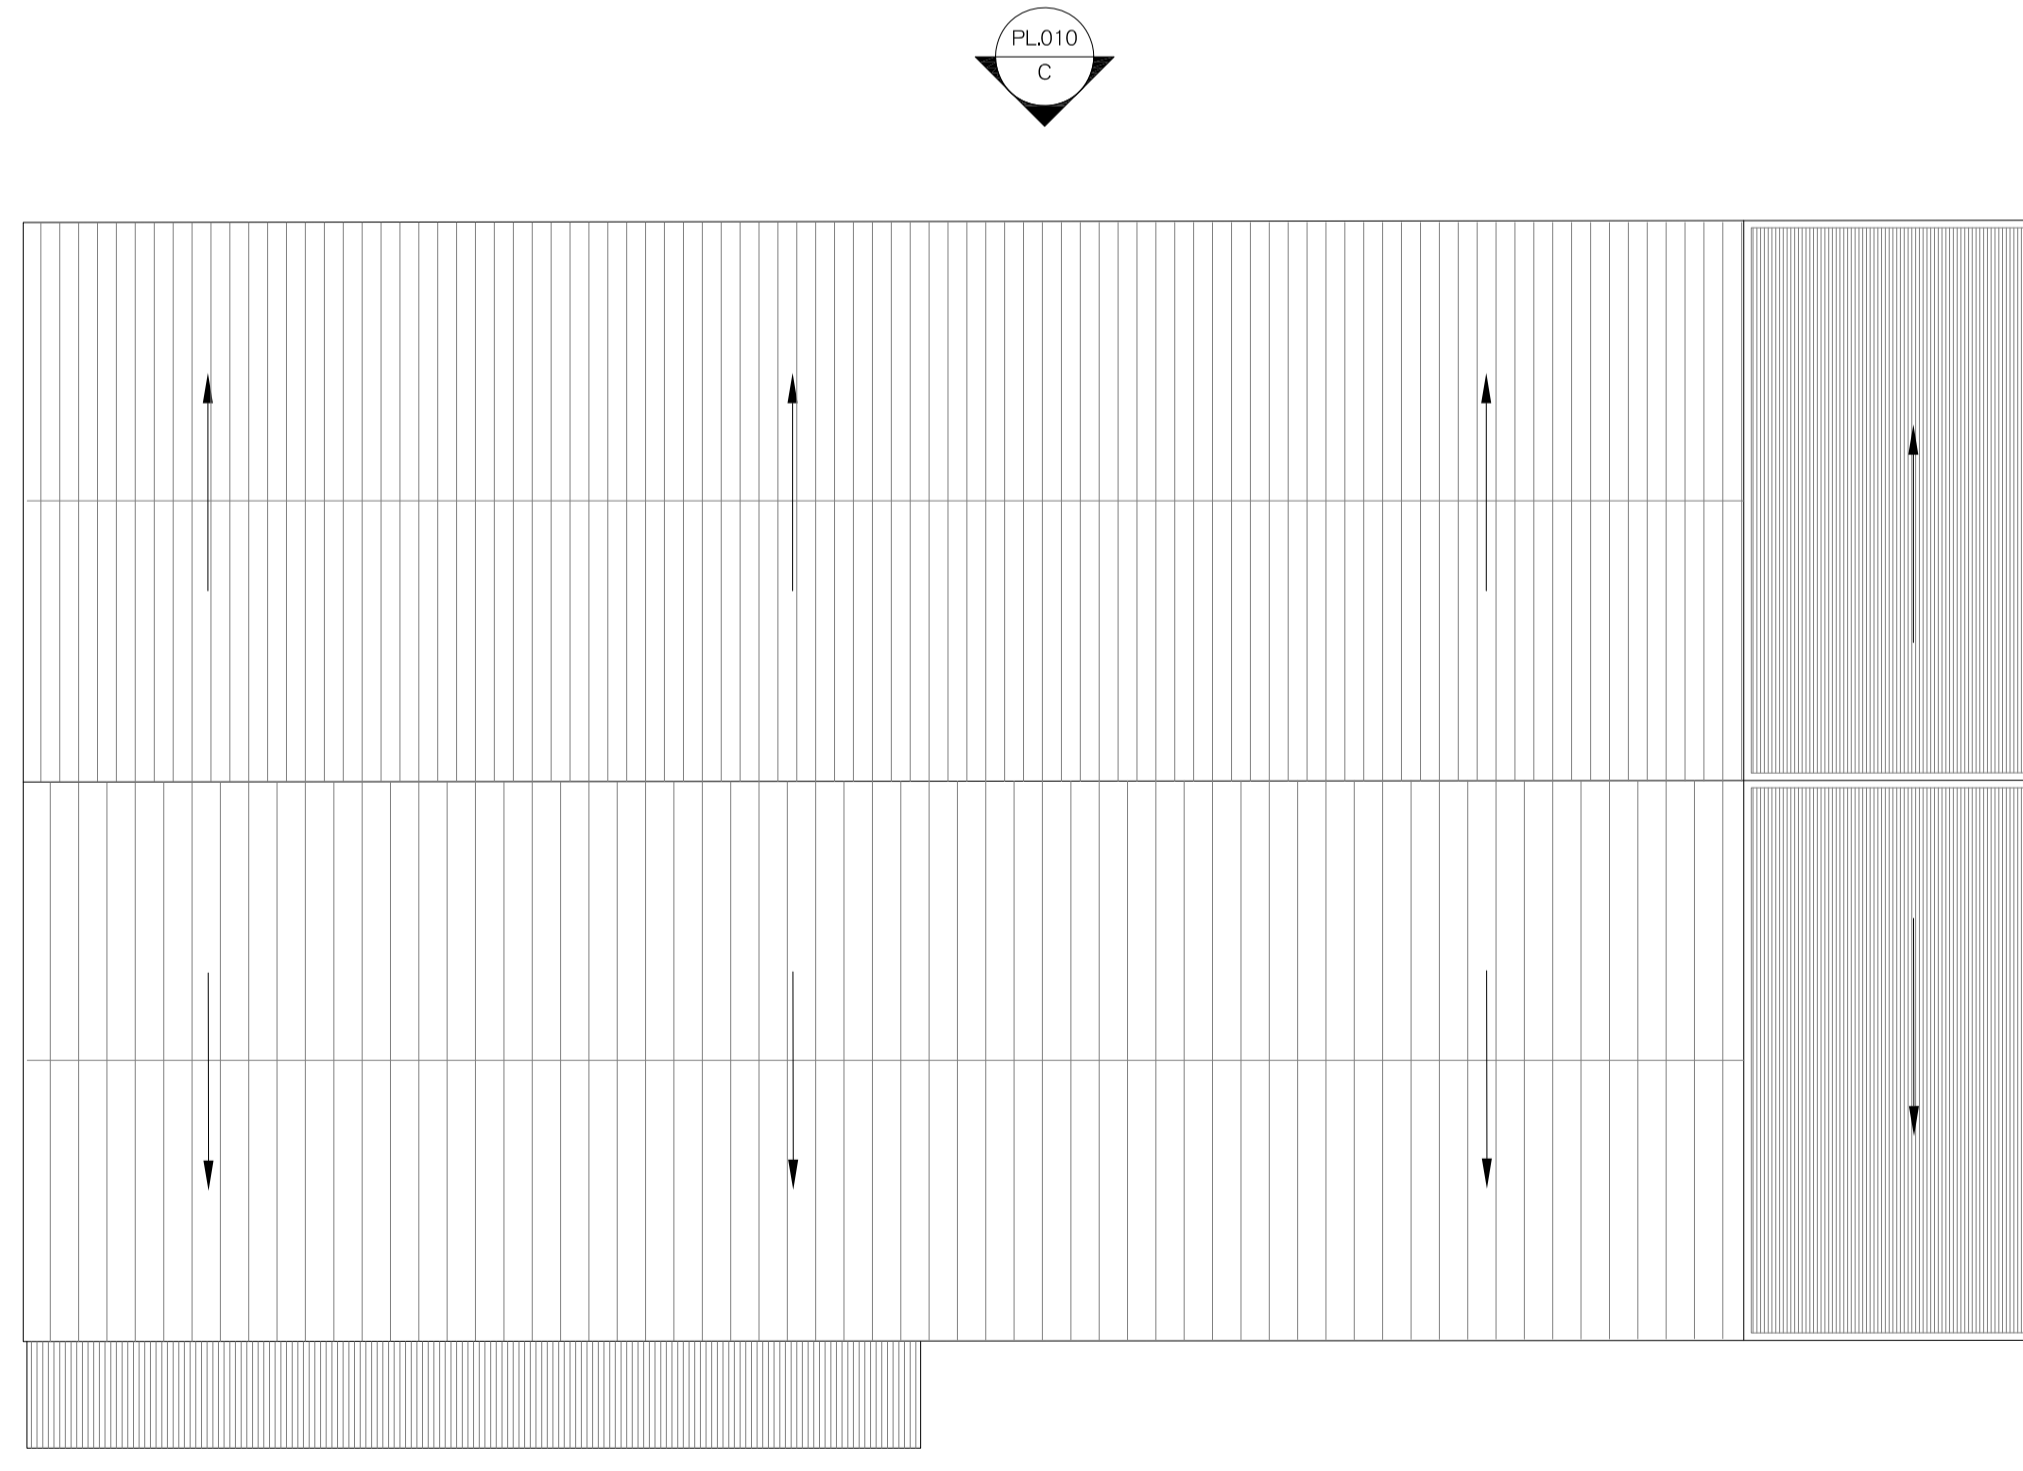

Roof Plan  
1:200

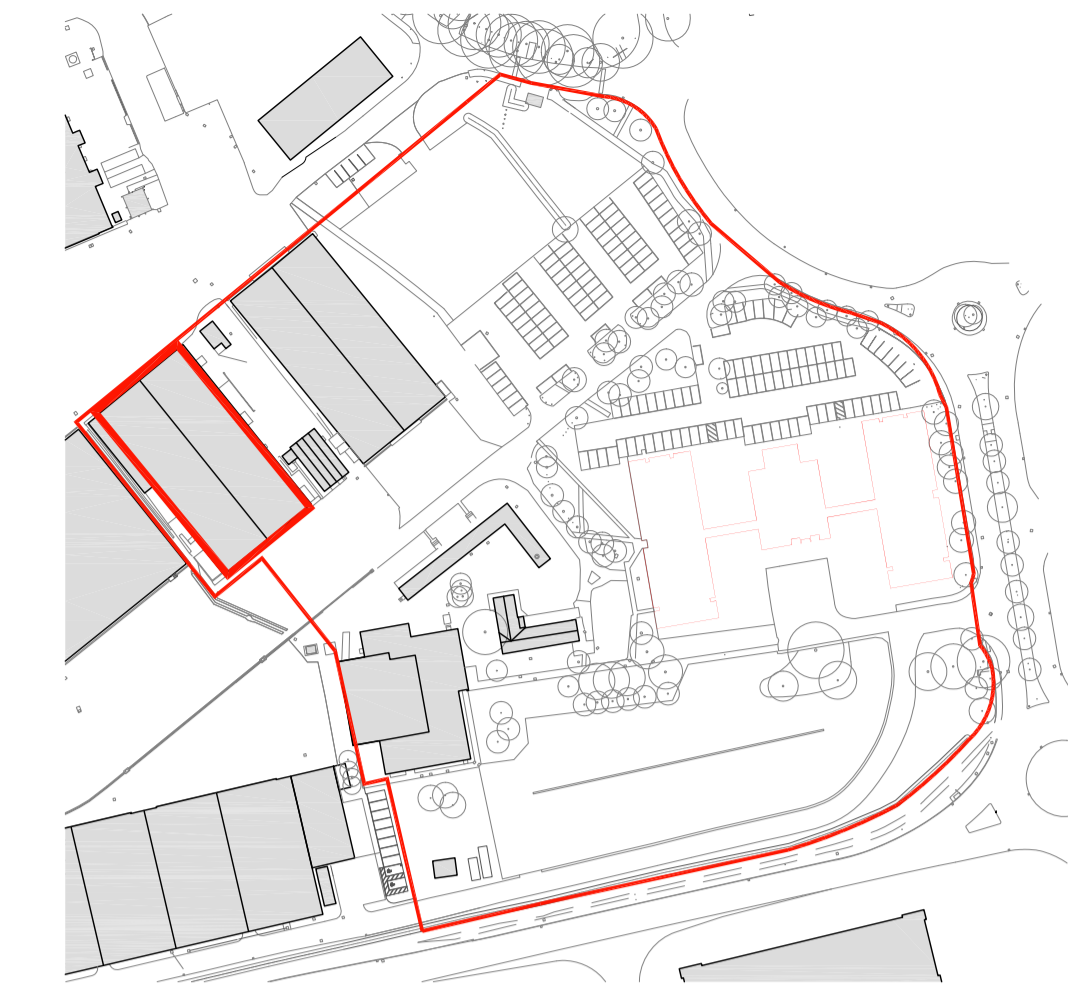

Key Plan  
1:2000



SPRATLEY & PARTNERS  
7 CENTENARY BUSINESS PARK, STATION ROAD, HENLEY-ON-THAMES, OXFORDSHIRE RG9 1DS. 01491 411277  
ISSUED ONLY FOR THE PURPOSE INDICATED. THIS DRAWING TO BE READ IN CONJUNCTION WITH ALL CONSULTANTS  
INFORMATION. ALL DIMENSIONS TO BE CHECKED ON SITE. DO NOT SCALE. THIS DRAWING IS COPYRIGHT.

REV.	ISSUED	DESCRIPTION	DRAWN	CHECKED
-	-	-	-	-
-	-	-	-	-
-	-	-	-	-

PROJECT  
London Oxford Airport,  
The Blvd., Kidlington, Oxon,  
OX5 1GB

DESCRIPTION  
Building 1  
Existing Plans and Elevations

DATE  
Oct 2022

SCALE AT A1  
1:200

STATUS  
PLANNING

DRAWN  
FW

CHECKED  
GT

JOB NO  
21.926

DRAWING NO  
PL.010

REV

S  
&  
P