




Elevation A
1:200

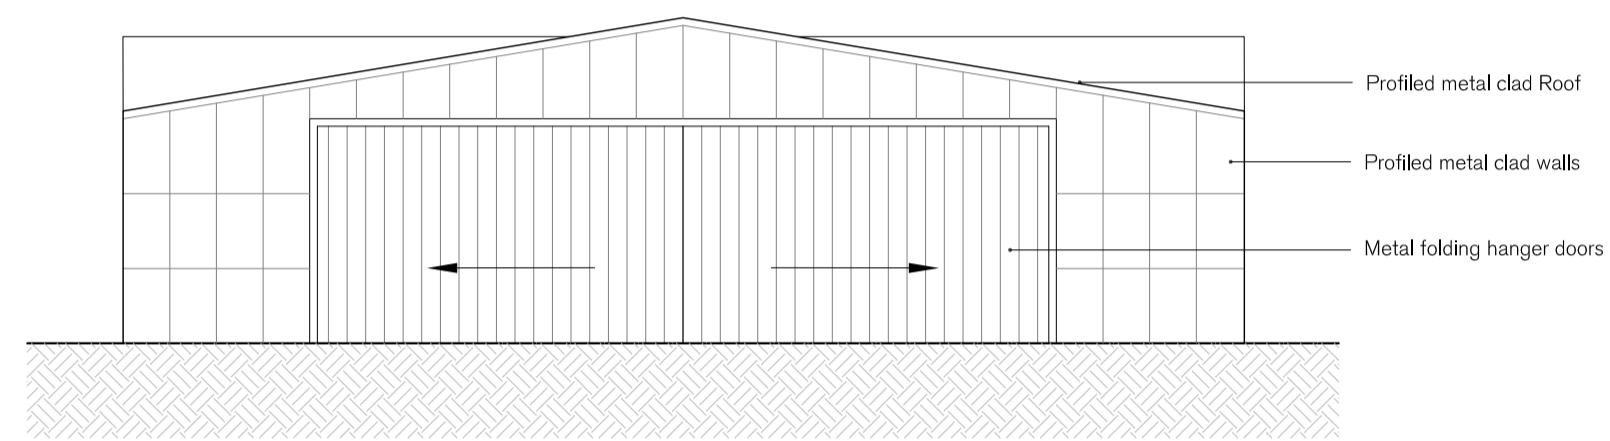


Elevation B
1:200

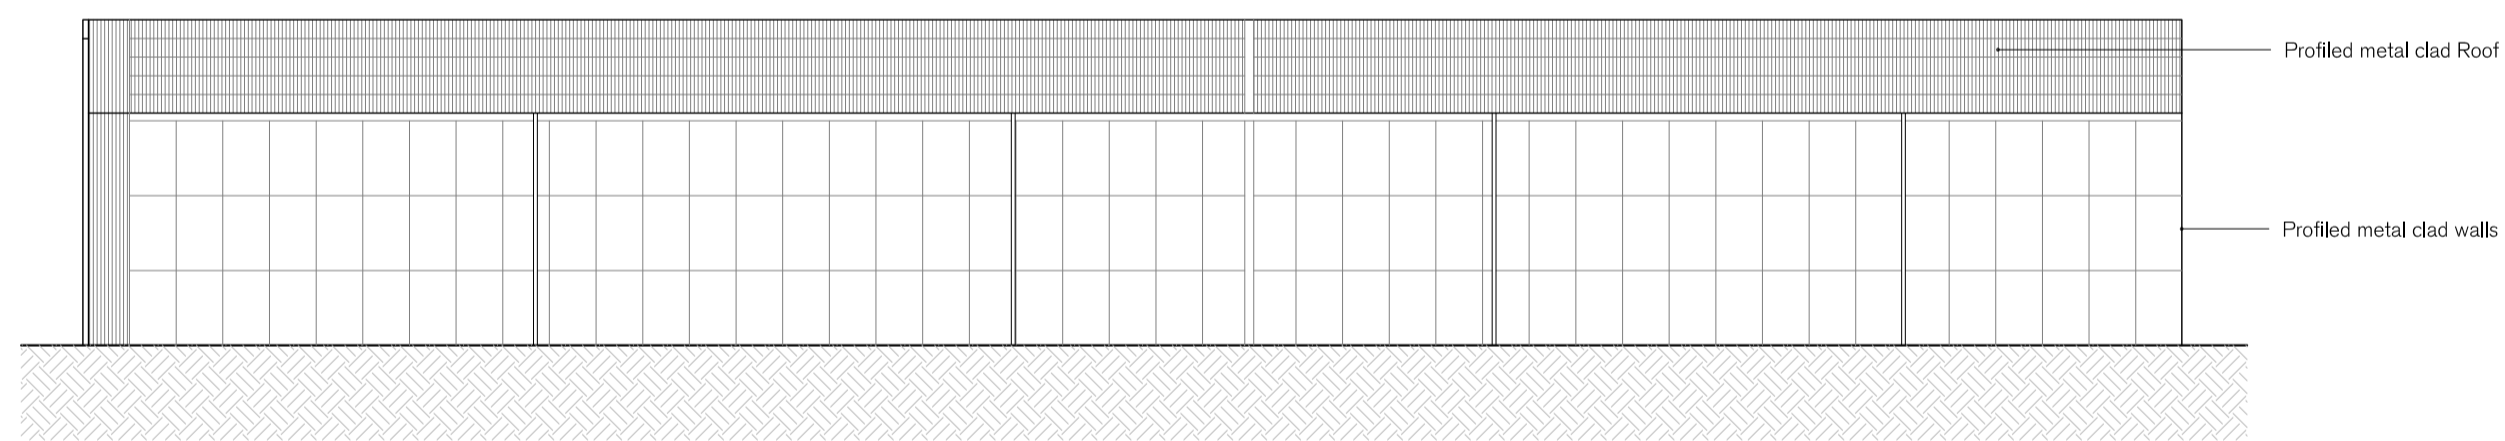


Elevation C
1:200

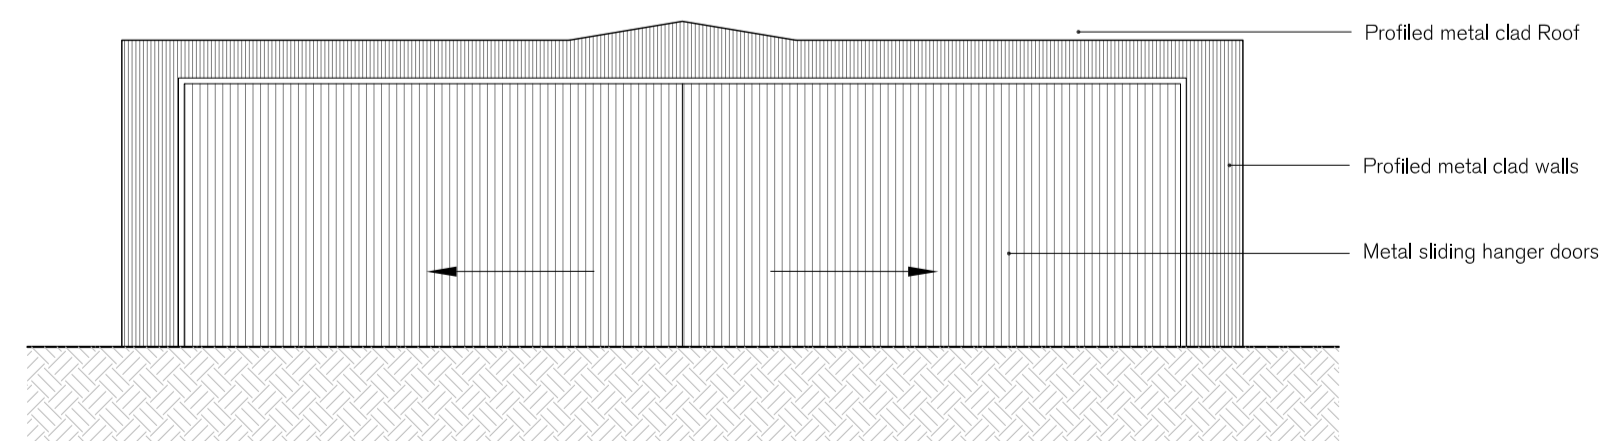


Elevation D
1:200

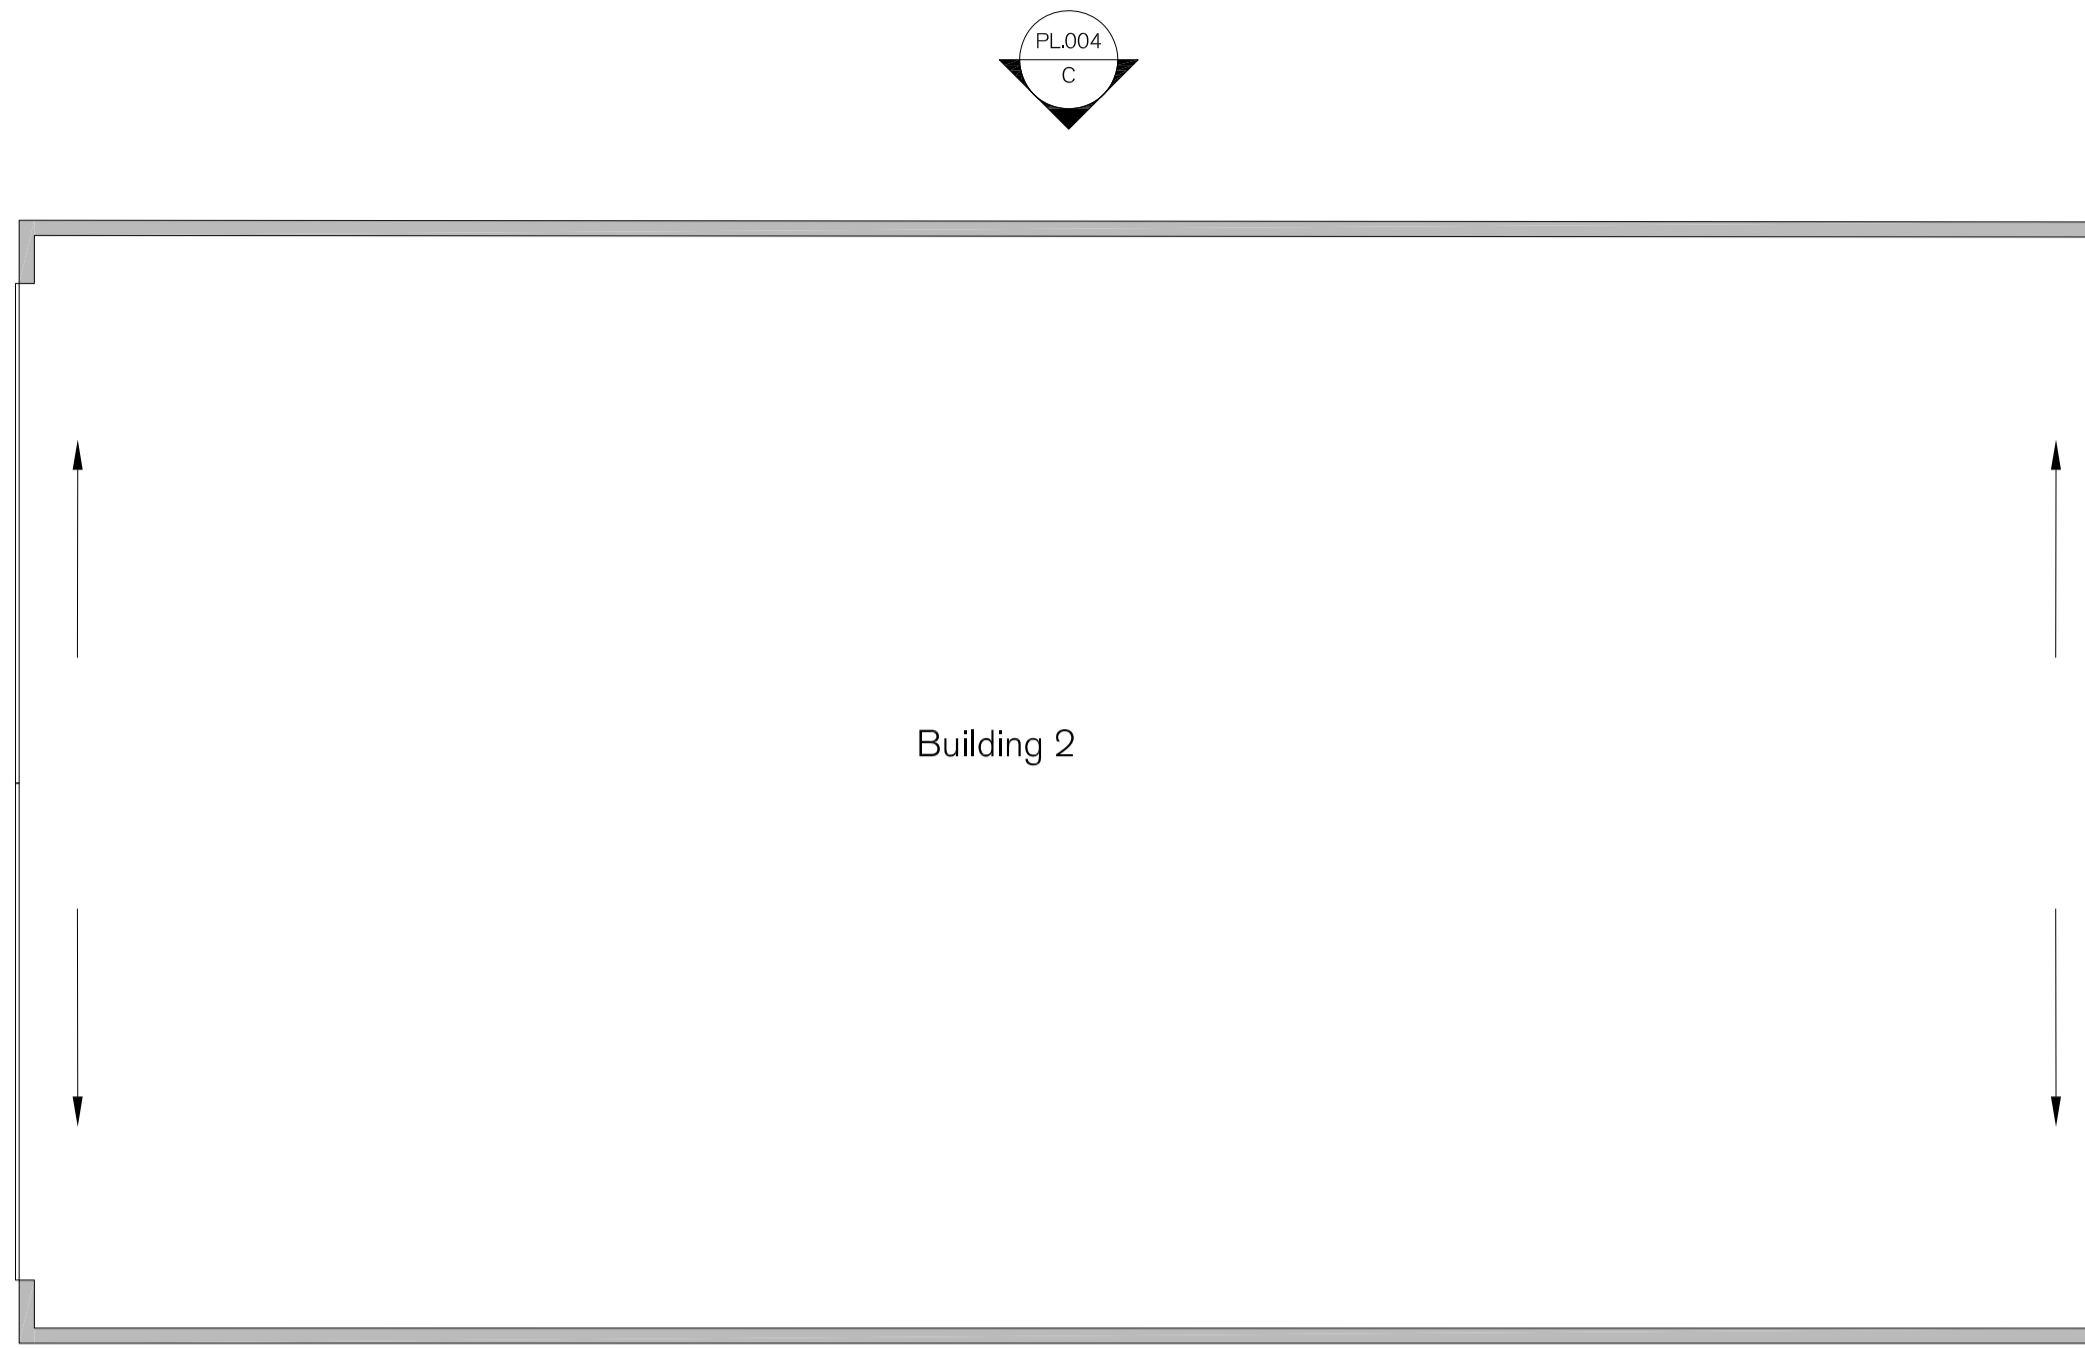


Ground Floor Plan
1:200

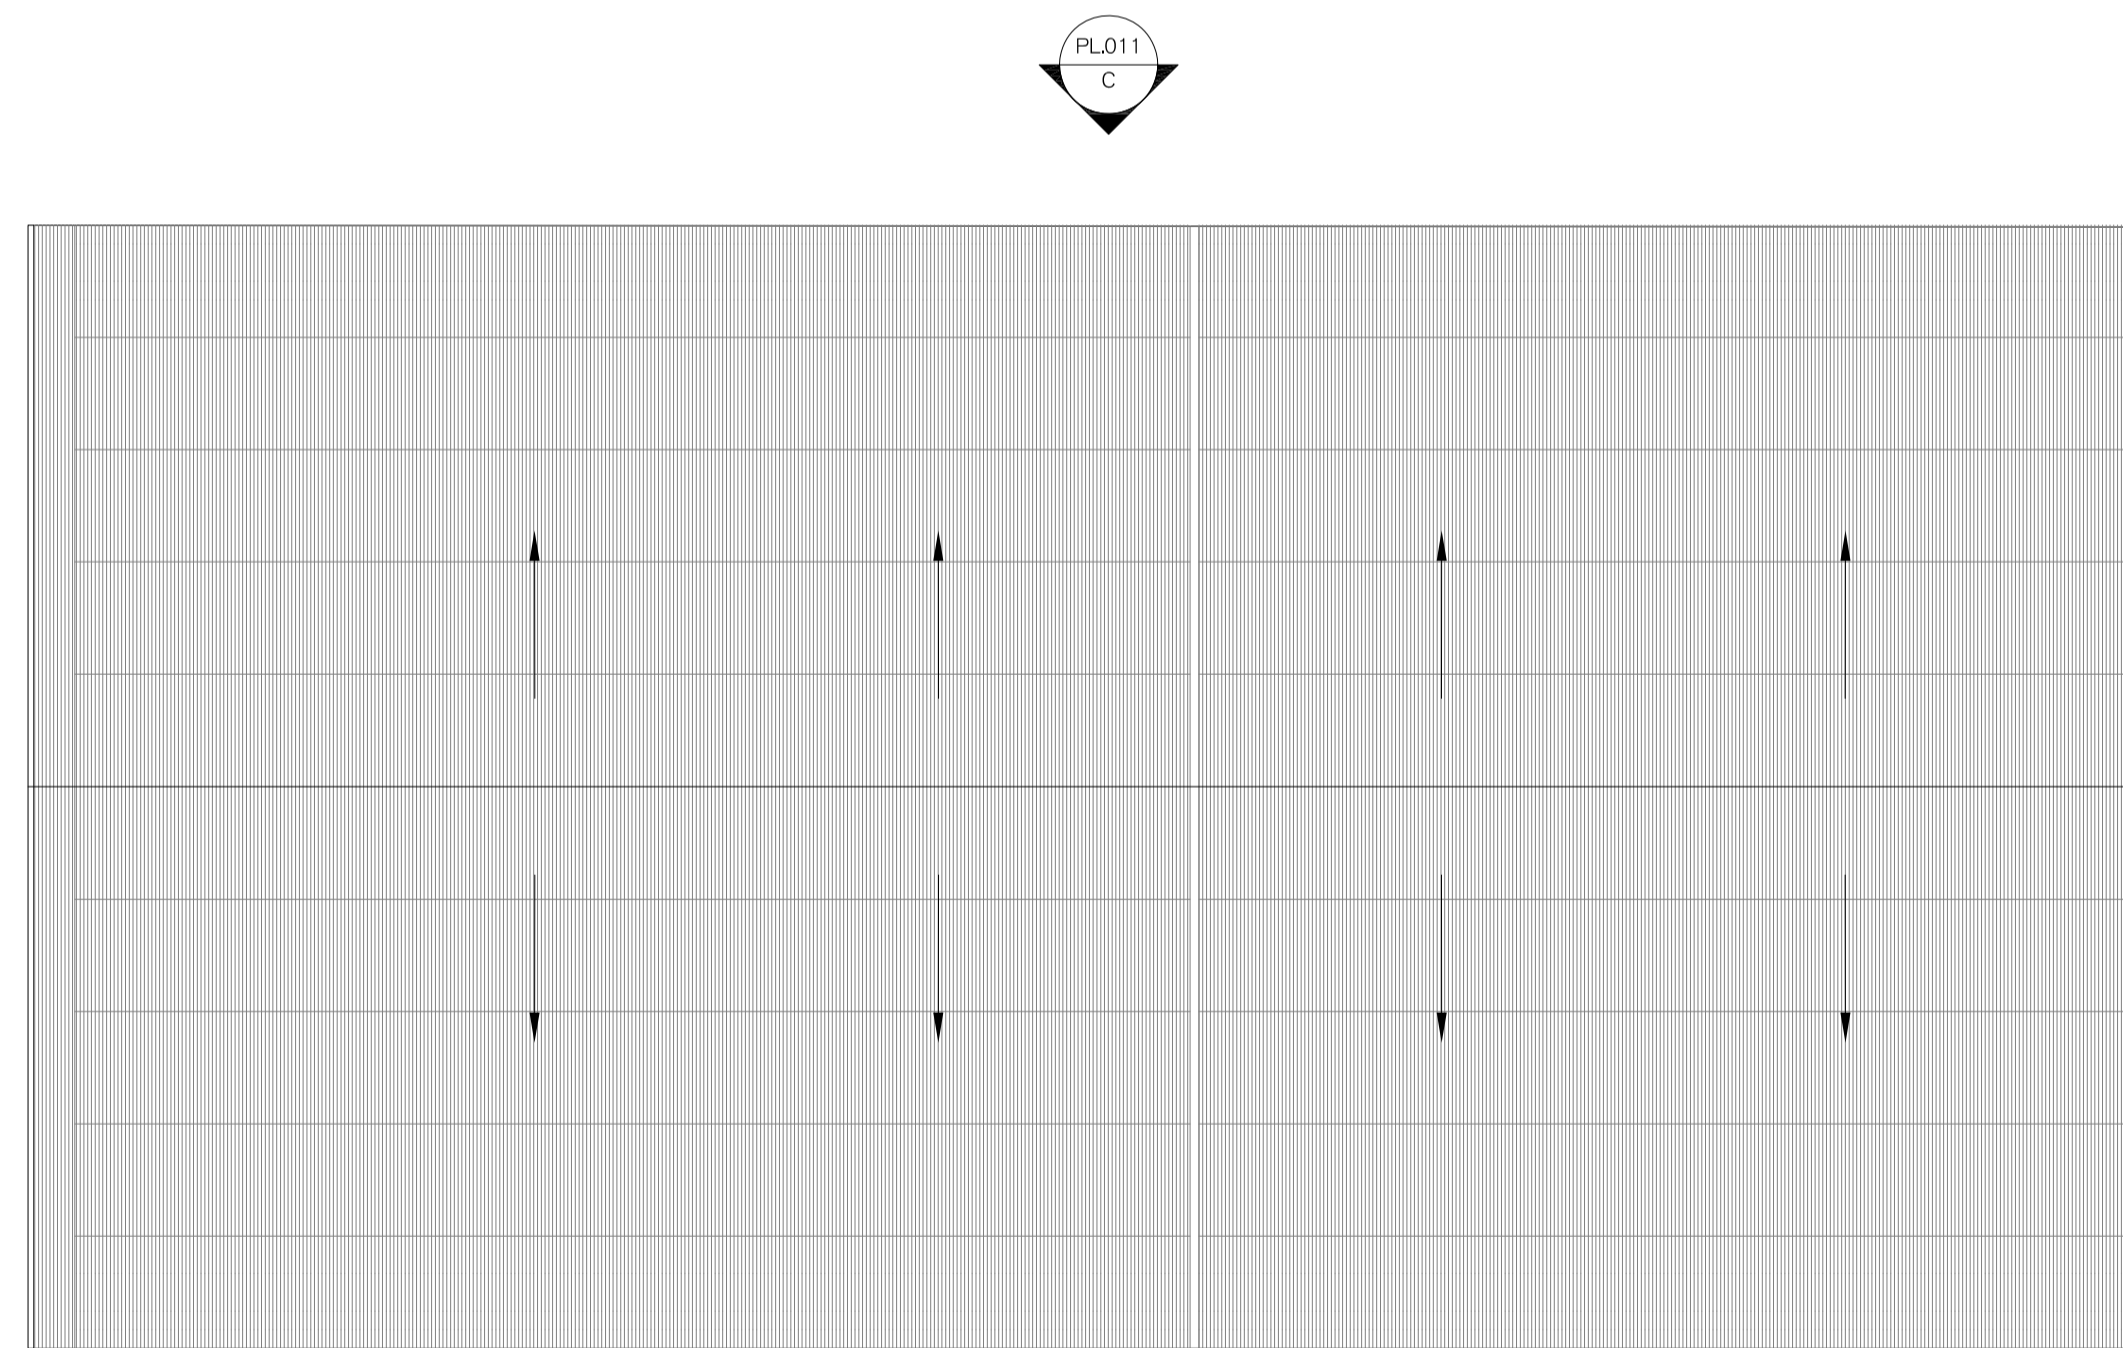

Roof Plan
1:200

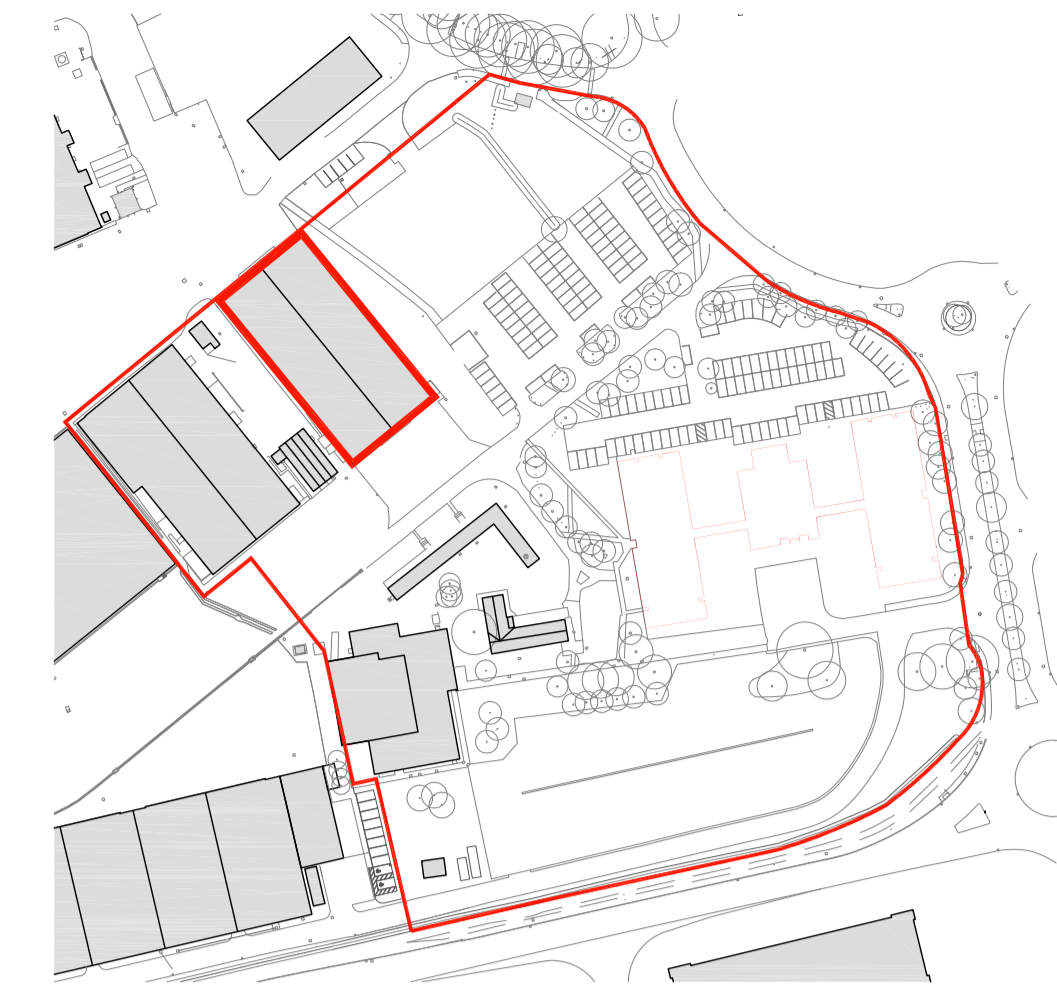

Key Plan
1:2000

 

SPRATLEY & PARTNERS
7 CENTENARY BUSINESS PARK, STATION ROAD, HENLEY-ON-THAMES, OXFORDSHIRE RG9 1DS. 01491 411277
ISSUED ONLY FOR THE PURPOSE INDICATED. THIS DRAWING TO BE READ IN CONJUNCTION WITH ALL CONSULTANTS
INFORMATION. ALL DIMENSIONS TO BE CHECKED ON SITE. DO NOT SCALE. THIS DRAWING IS COPYRIGHT.

REV.	ISSUED	DESCRIPTION	DRAWN	CHECKED
-	-	-	-	-
-	-	-	-	-
-	-	-	-	-

PROJECT	DESCRIPTION	DATE	SCALE AT A1	JOB NO
London Oxford Airport, The Blvd., Kidlington, Oxon, OX5 1GB	Building 2 Existing Plans and Elevations	Oct' 2022	1:200	21.926
CLIENT	DRAWN	CHECKED	REV	
Oxford Aviation Services LTD	FW	GT		

S
& P