




Key Plan
1:2000

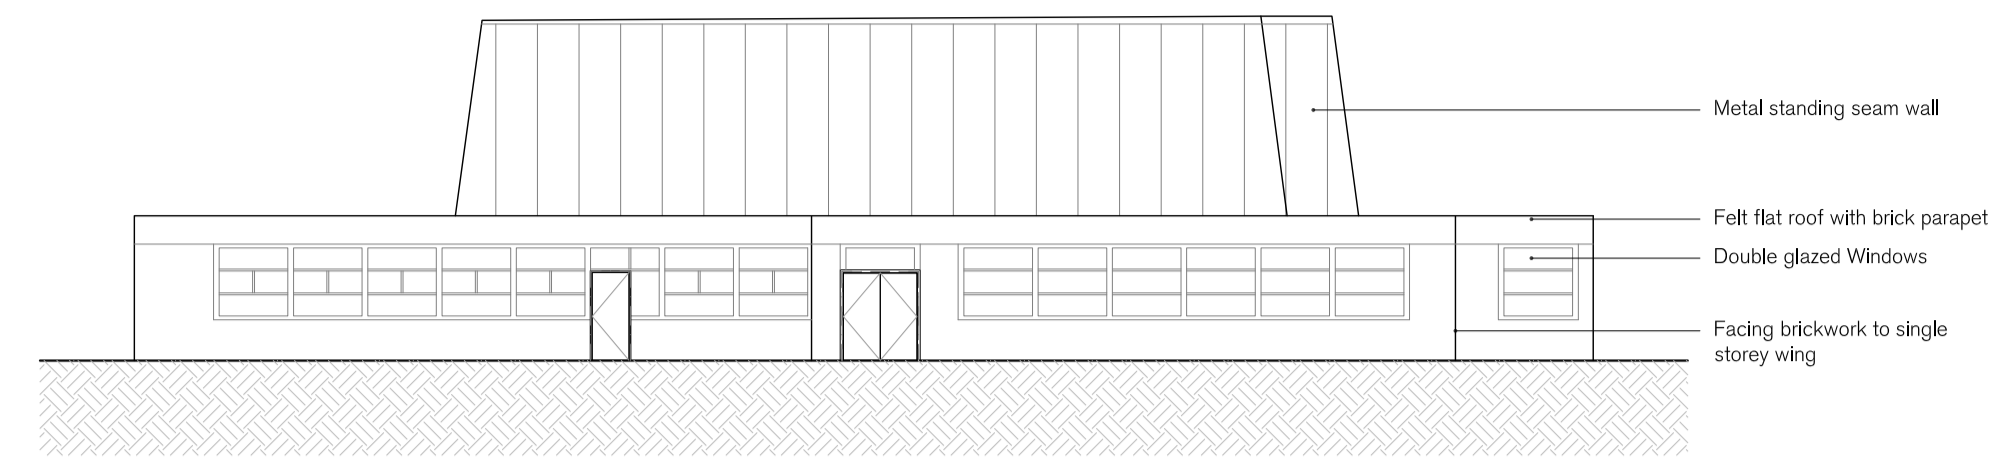


Elevation A
1:200

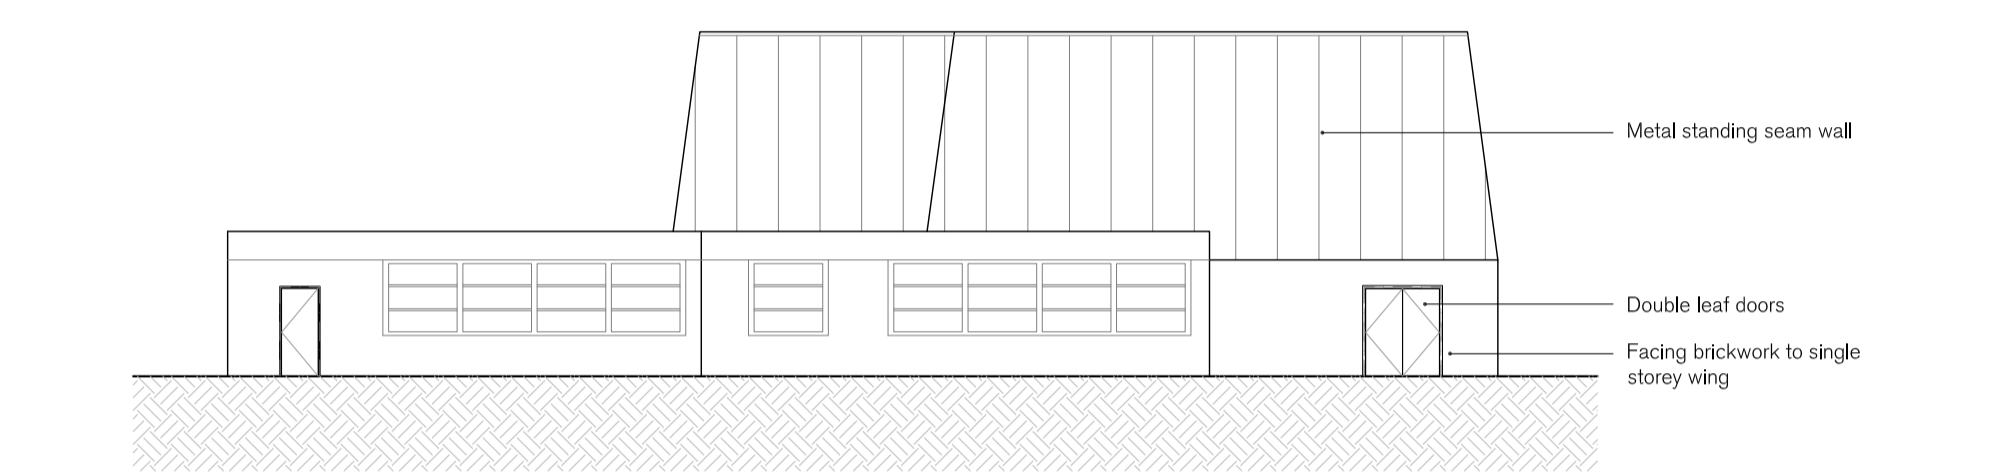


Elevation B
1:200

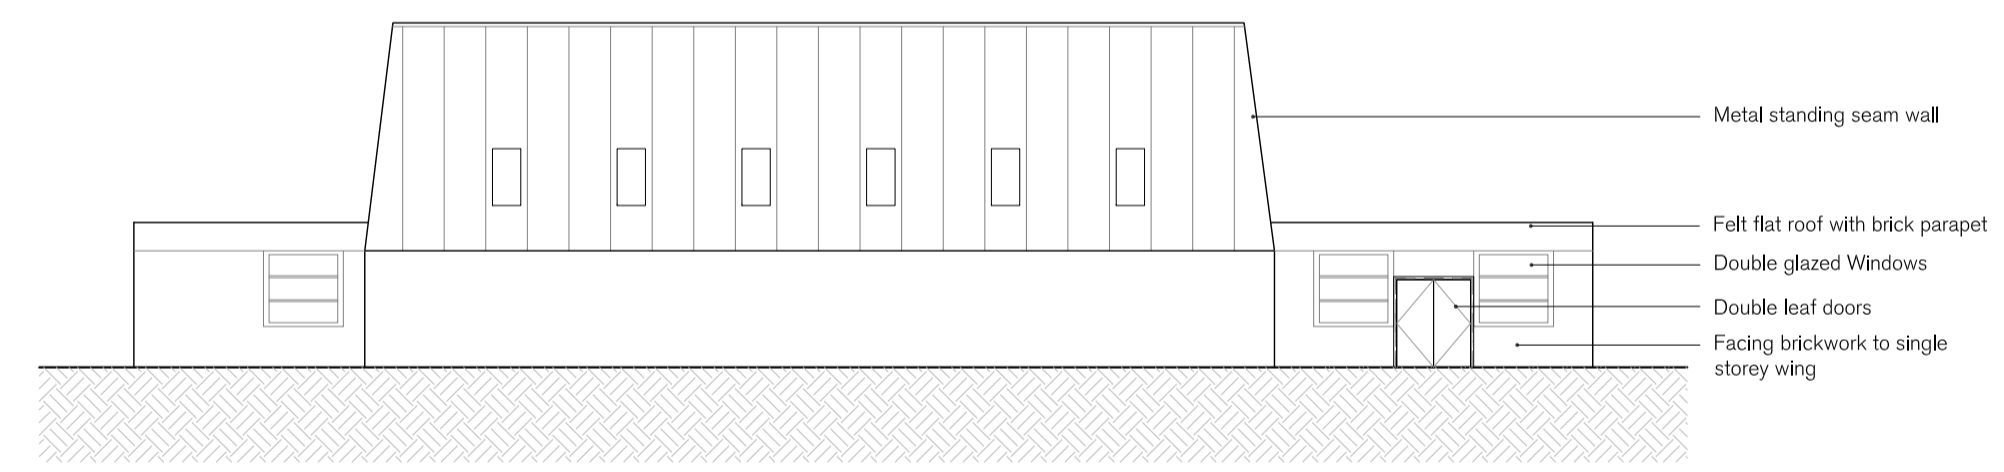


Elevation C
1:200

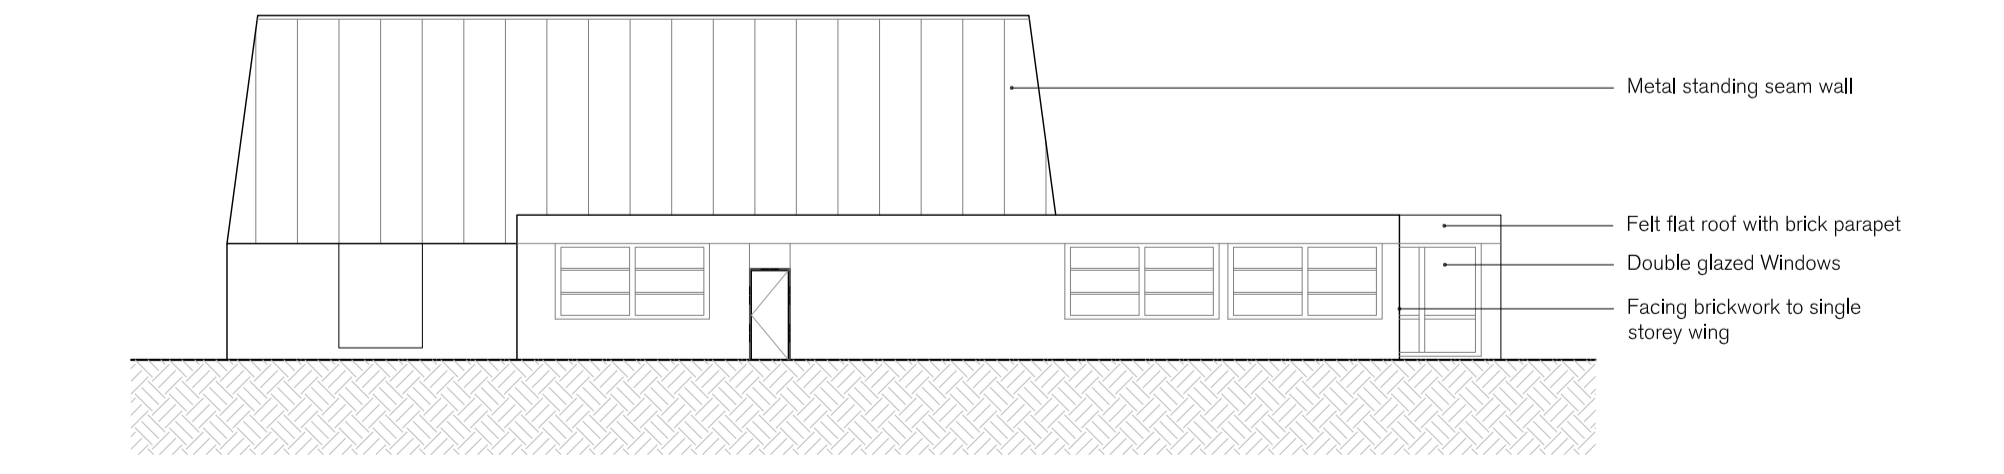


Elevation D
1:200

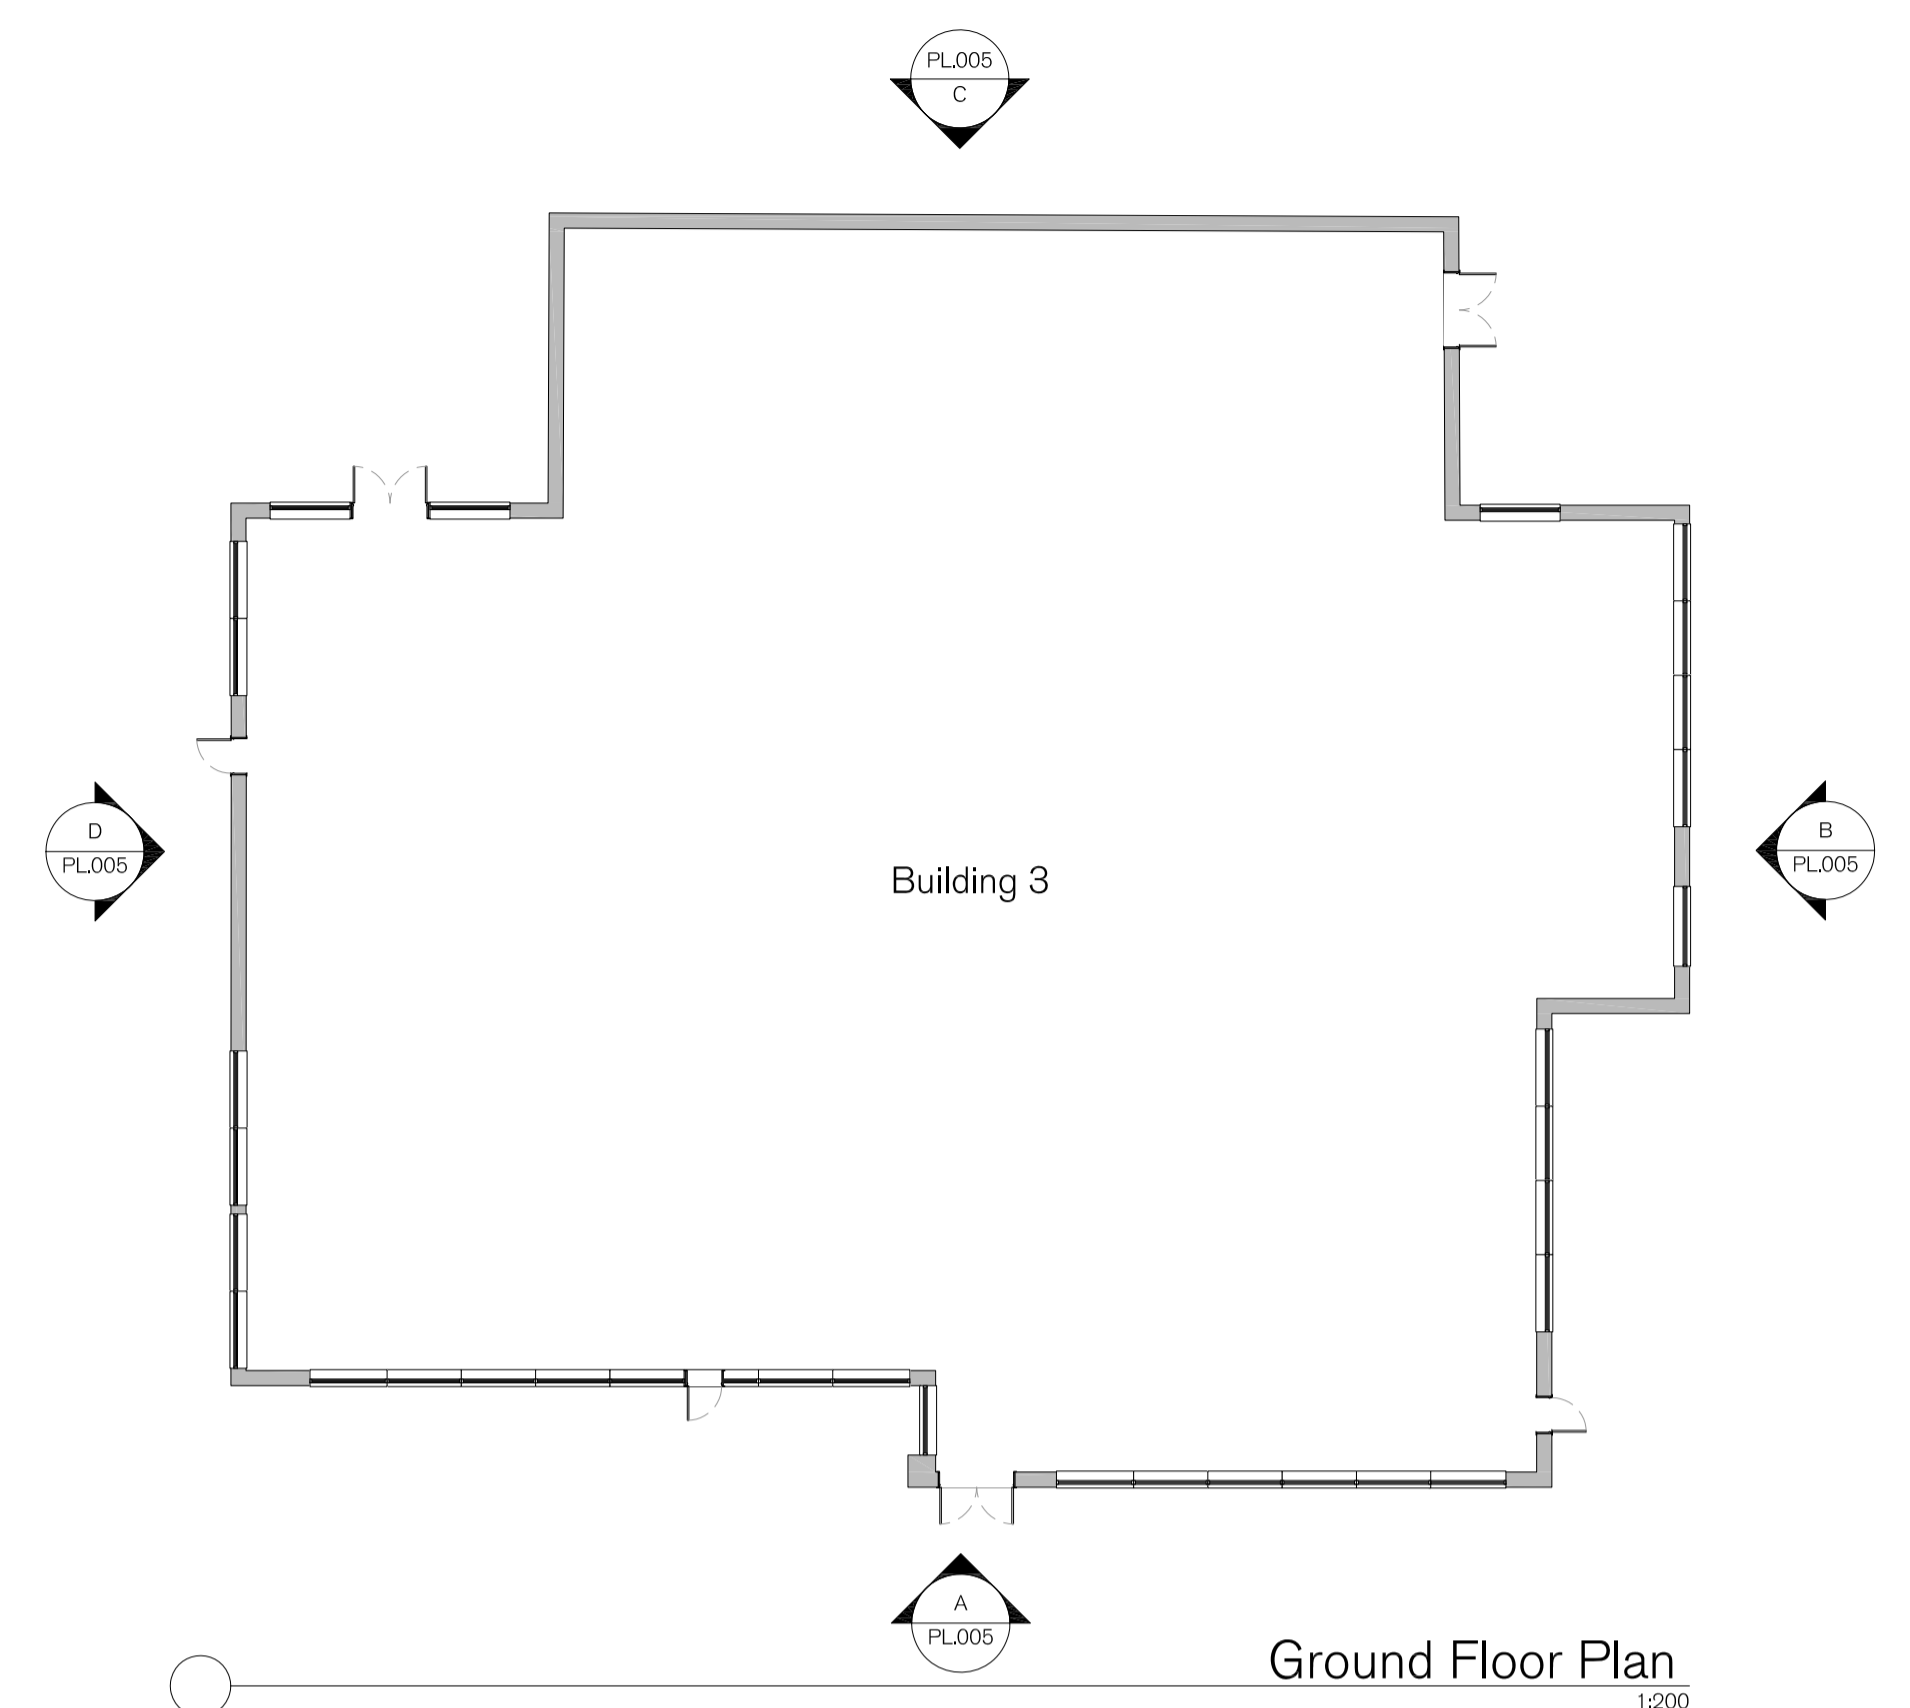

Ground Floor Plan
1:200

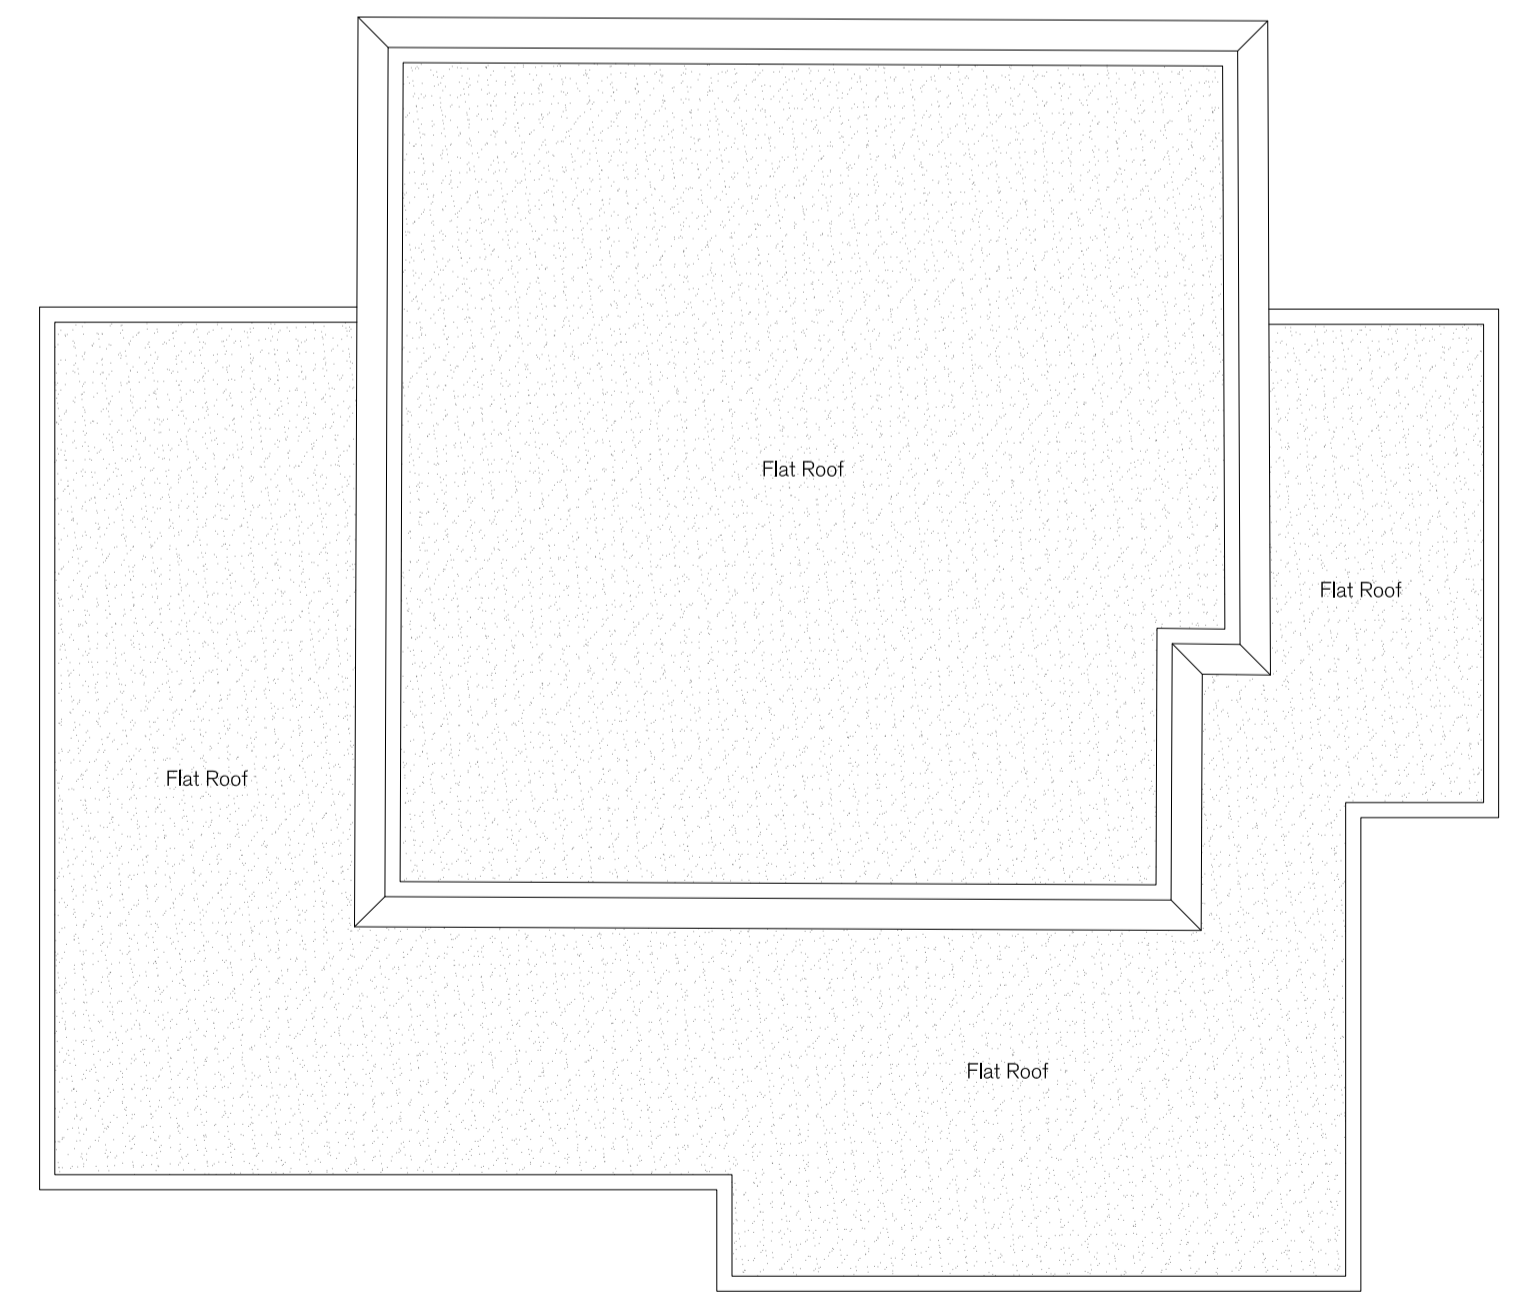

Roof Plan
1:200

 

SPRATLEY & PARTNERS
7 CENTENARY BUSINESS PARK, STATION ROAD, HENLEY-ON-THAMES, OXFORDSHIRE RG9 1DS. 01491 411277
ISSUED ONLY FOR THE PURPOSE INDICATED. THIS DRAWING TO BE READ IN CONJUNCTION WITH ALL CONSULTANTS INFORMATION. ALL DIMENSIONS TO BE CHECKED ON SITE. DO NOT SCALE. THIS DRAWING IS COPYRIGHT.

REV.	ISSUED	DESCRIPTION	DRAWN	CHECKED
-	-	-	-	-
-	-	-	-	-
-	-	-	-	-

PROJECT London Oxford Airport, The Blvd., Kidlington, Oxon, OX5 1GB	DESCRIPTION Building 3 Existing Plans and Elevations	DATE Oct' 2022	SCALE AT A1 1:200	JOB NO 21.926
CLIENT Oxford Aviation Services LTD	DRAWN FW	CHECKED GT	REV	DRAWING NO PL012

S
& P