




Building 6 - Elevation A
1:200

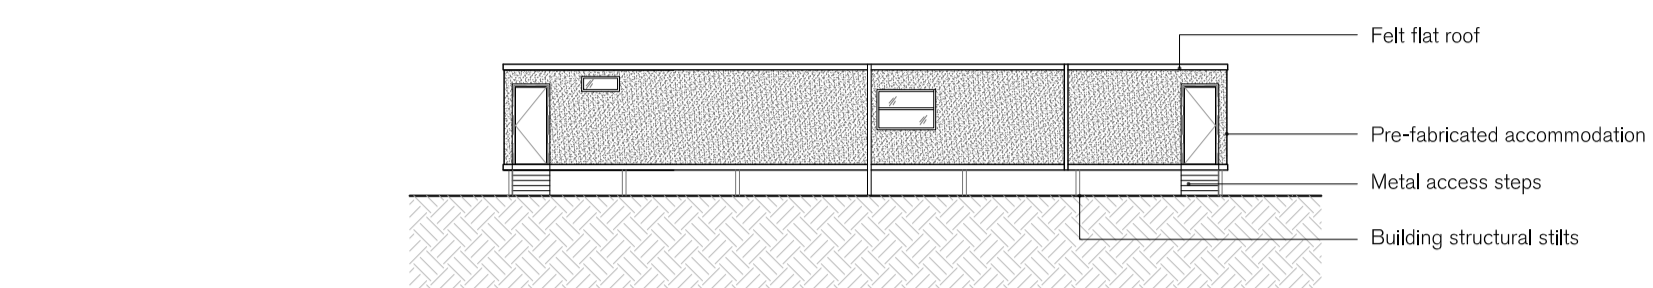


Building 6 - Elevation B
1:200

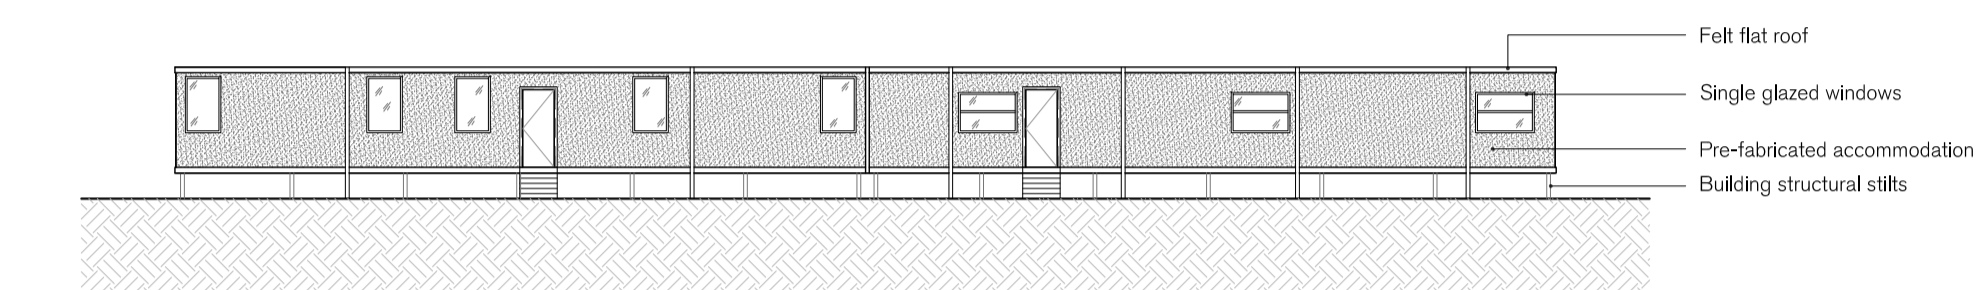


Building 6 - Elevation C
1:200

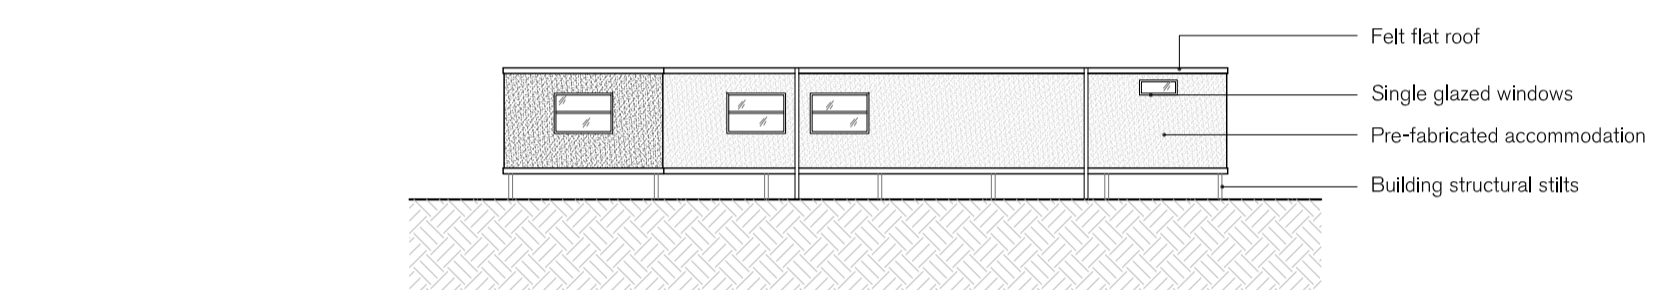


Building 6 - Elevation D
1:200

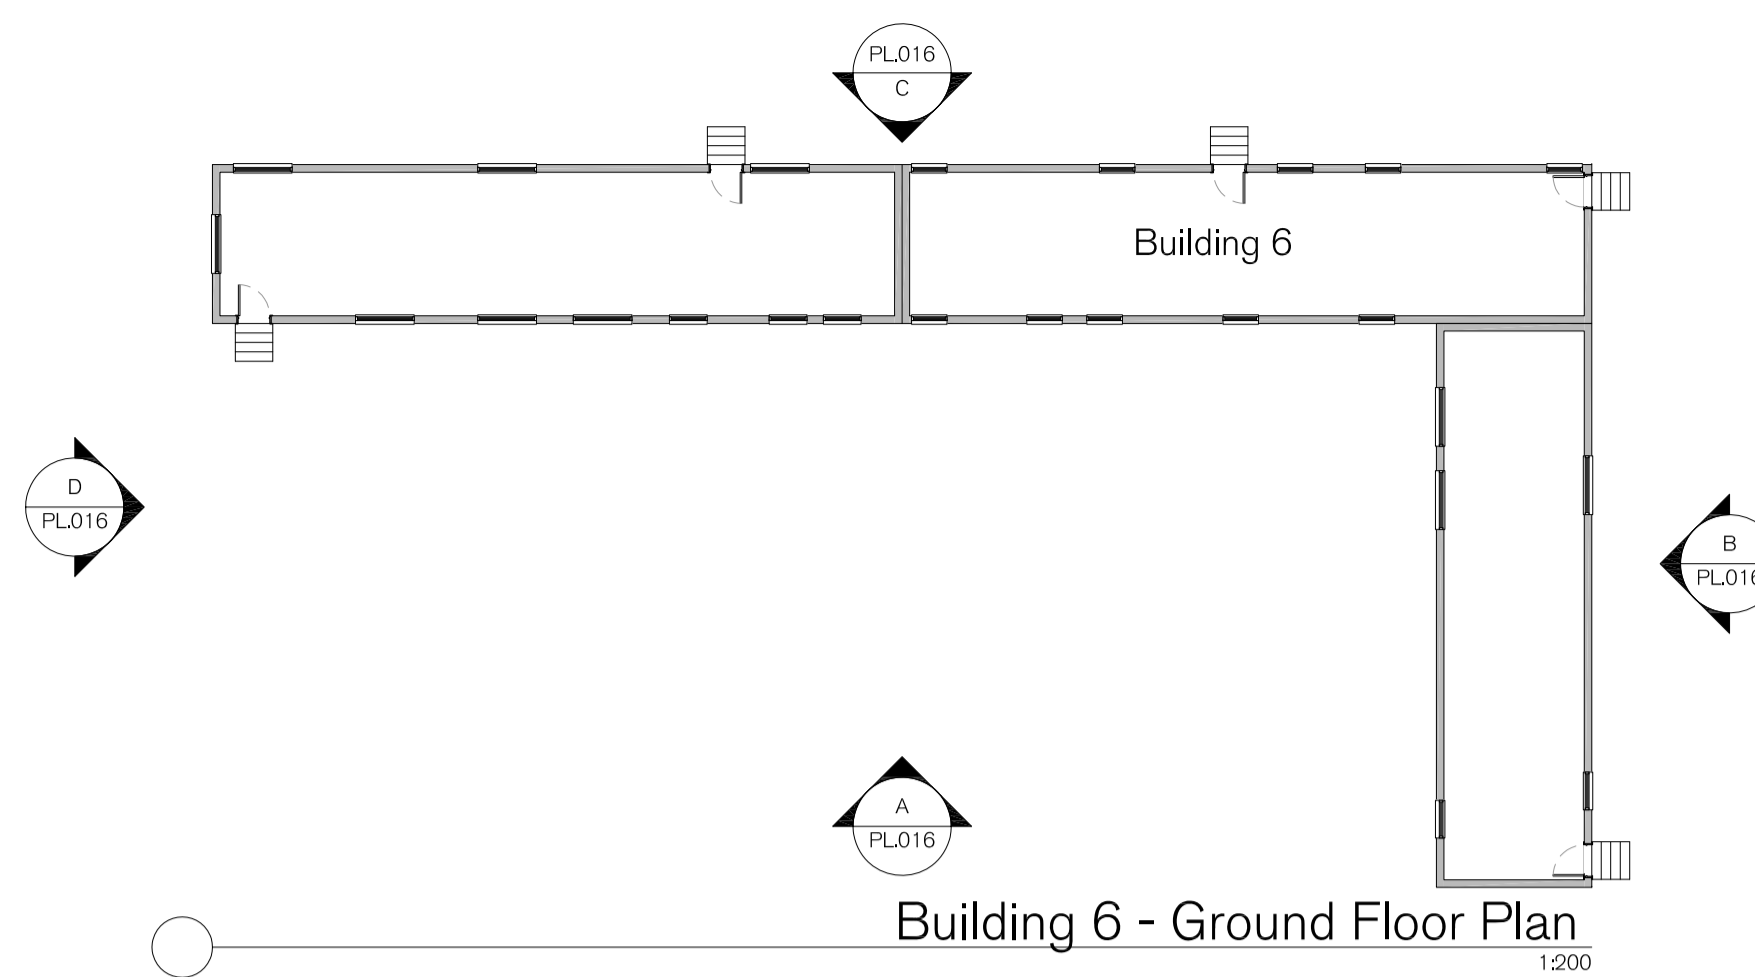


Building 6 - Ground Floor Plan
1:200

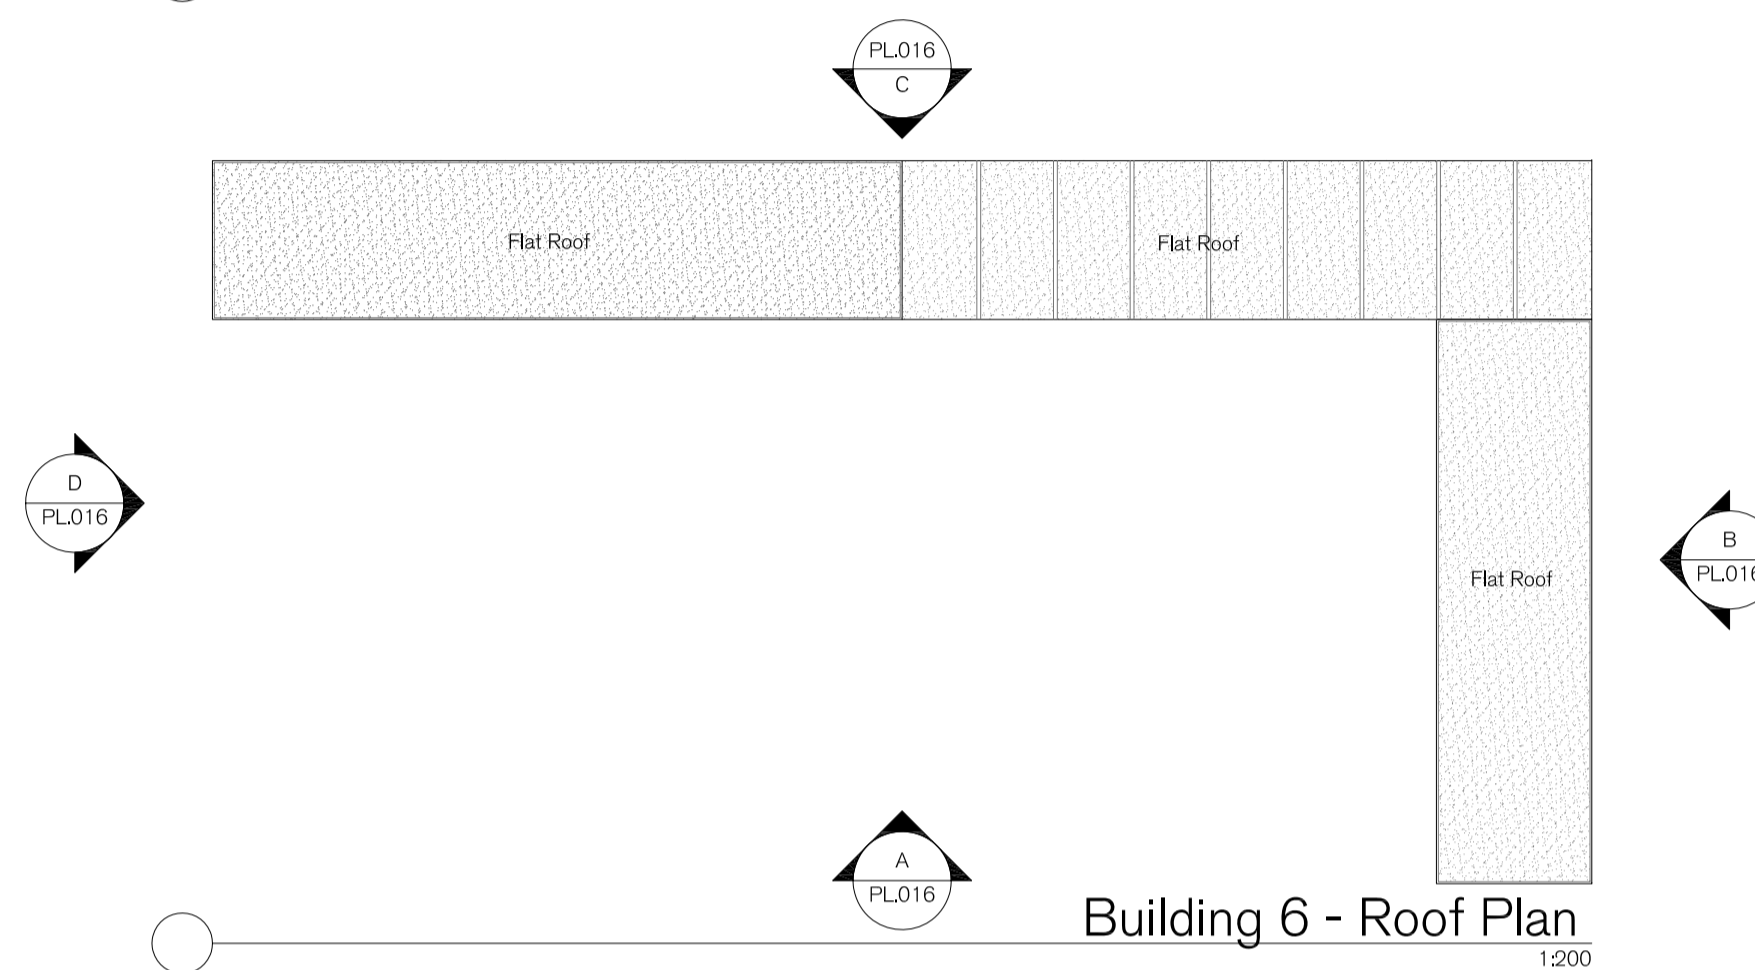


Building 6 - Roof Plan
1:200

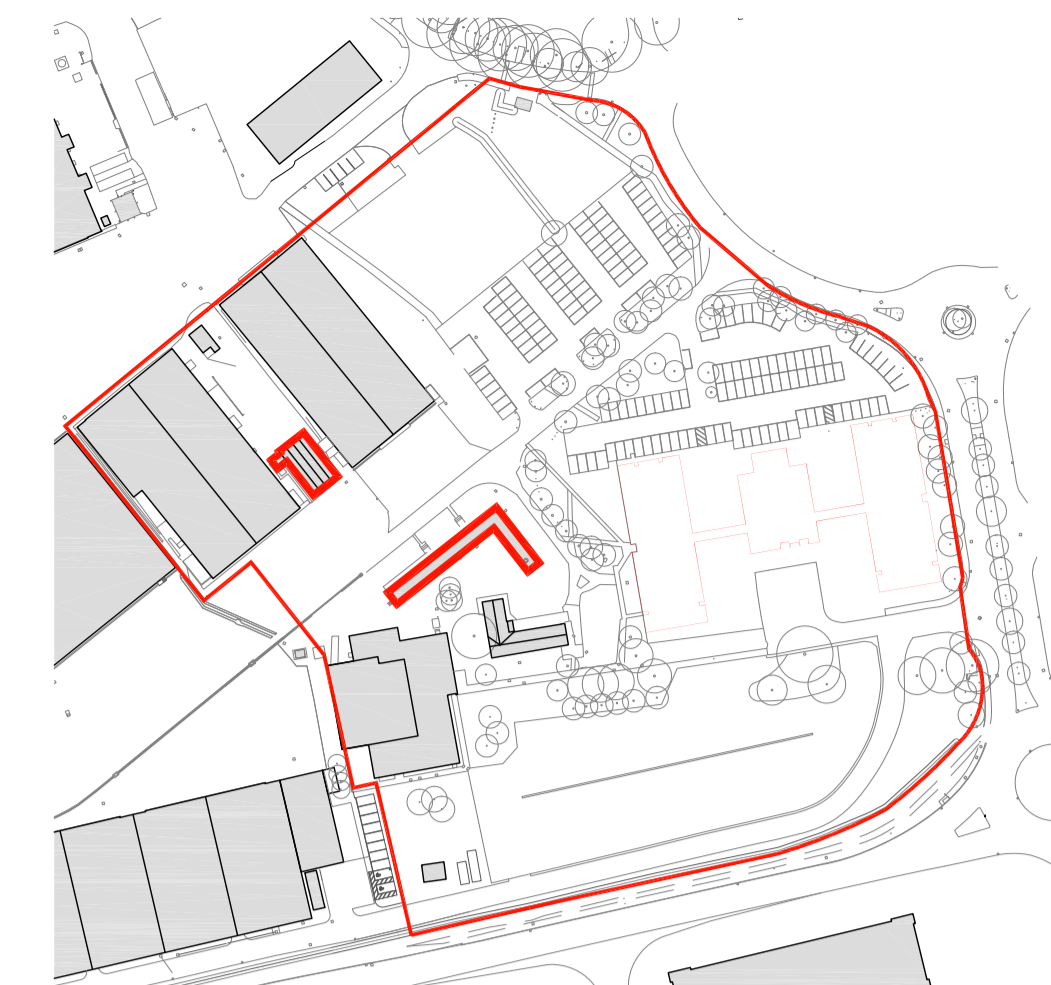


Key Plan
1:2000

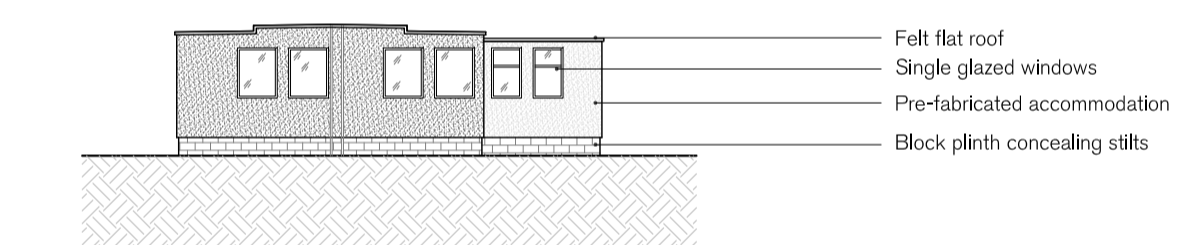


Building 7 - Elevation A
1:200

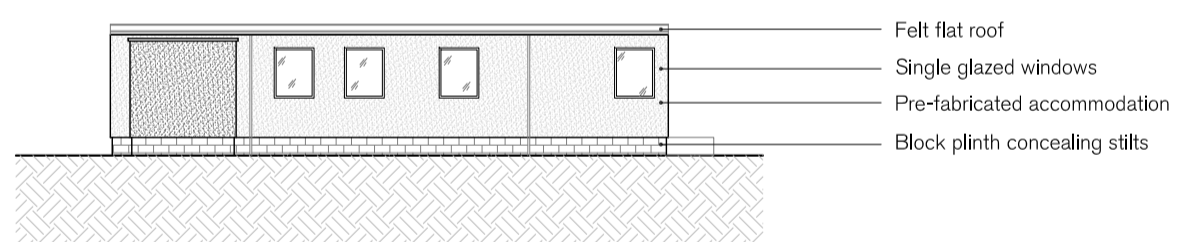


Building 7 - Elevation B
1:200

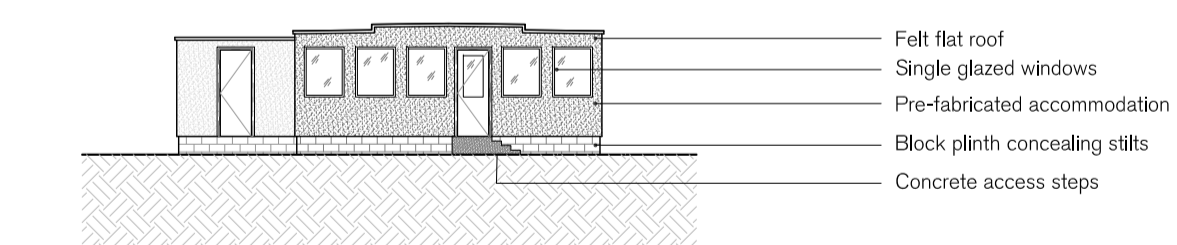


Building 7 - Elevation C
1:200

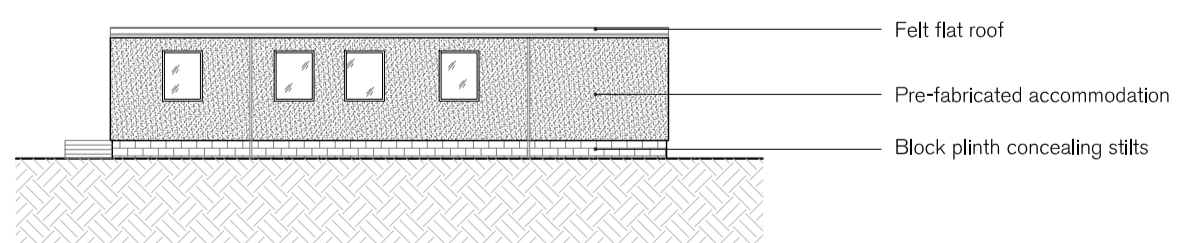


Building 7 - Elevation D
1:200

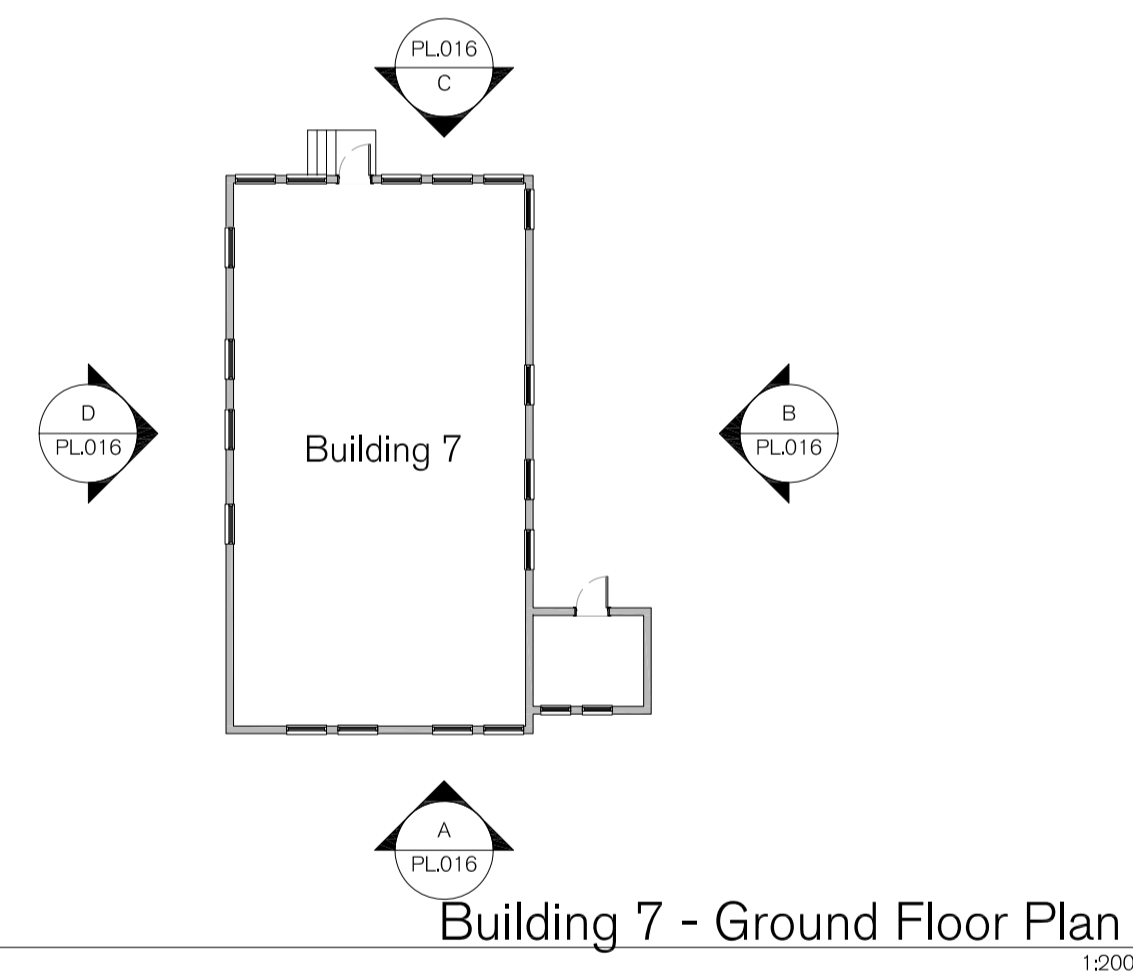

Building 7 - Ground Floor Plan
1:200

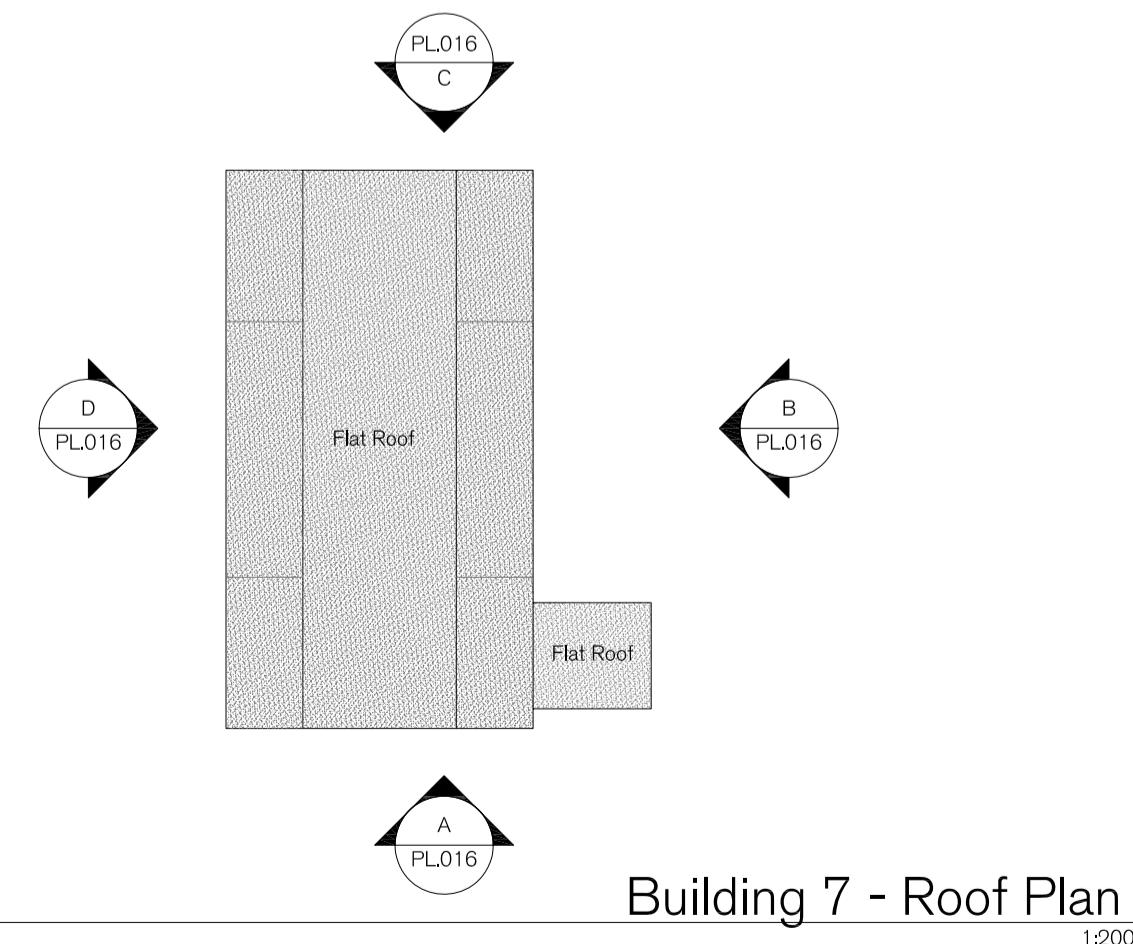

Building 7 - Roof Plan
1:200

 

SPRATLEY & PARTNERS
7 CENTENARY BUSINESS PARK, STATION ROAD, HENLEY-ON-THAMES, OXFORDSHIRE RG9 1DS. 01491 411277
ISSUED ONLY FOR THE PURPOSE INDICATED. THIS DRAWING TO BE READ IN CONJUNCTION WITH ALL CONSULTANTS
INFORMATION. ALL DIMENSIONS TO BE CHECKED ON SITE. DO NOT SCALE. THIS DRAWING IS COPYRIGHT.

| REV. | ISSUED | DESCRIPTION | DRAWN | CHECKED |
|------|--------|-------------|-------|---------|
| - | - | - | - | - |
| - | - | - | - | - |
| - | - | - | - | - |

| PROJECT | DESCRIPTION | DATE | SCALE AT A1 | JOB NO |
|---|---|-----------|-------------|--------|
| London Oxford Airport, The Blvd., Kidlington, Oxon, OX5 1GB | Building 6 & 7 Existing Plans and Elevations | Oct' 2022 | 1:200 | 21.926 |
| CLIENT | STATUS | DRAWN | CHECKED | REV |
| Oxford Aviation Services LTD | PLANNING | FW | GT | |

S
& P