




Ground Floor Plan  
1:200

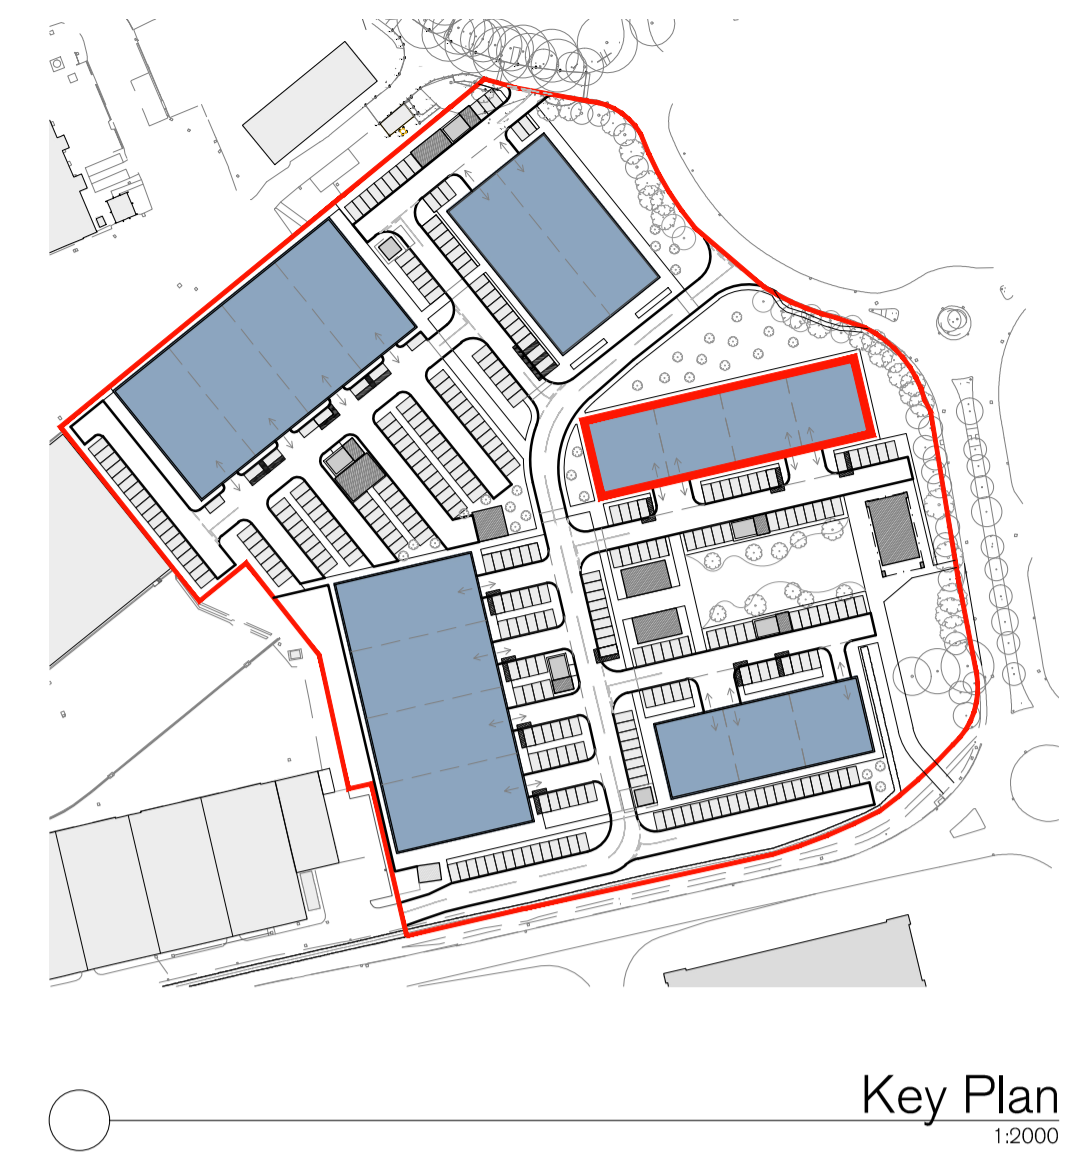


Key Plan  
1:2000

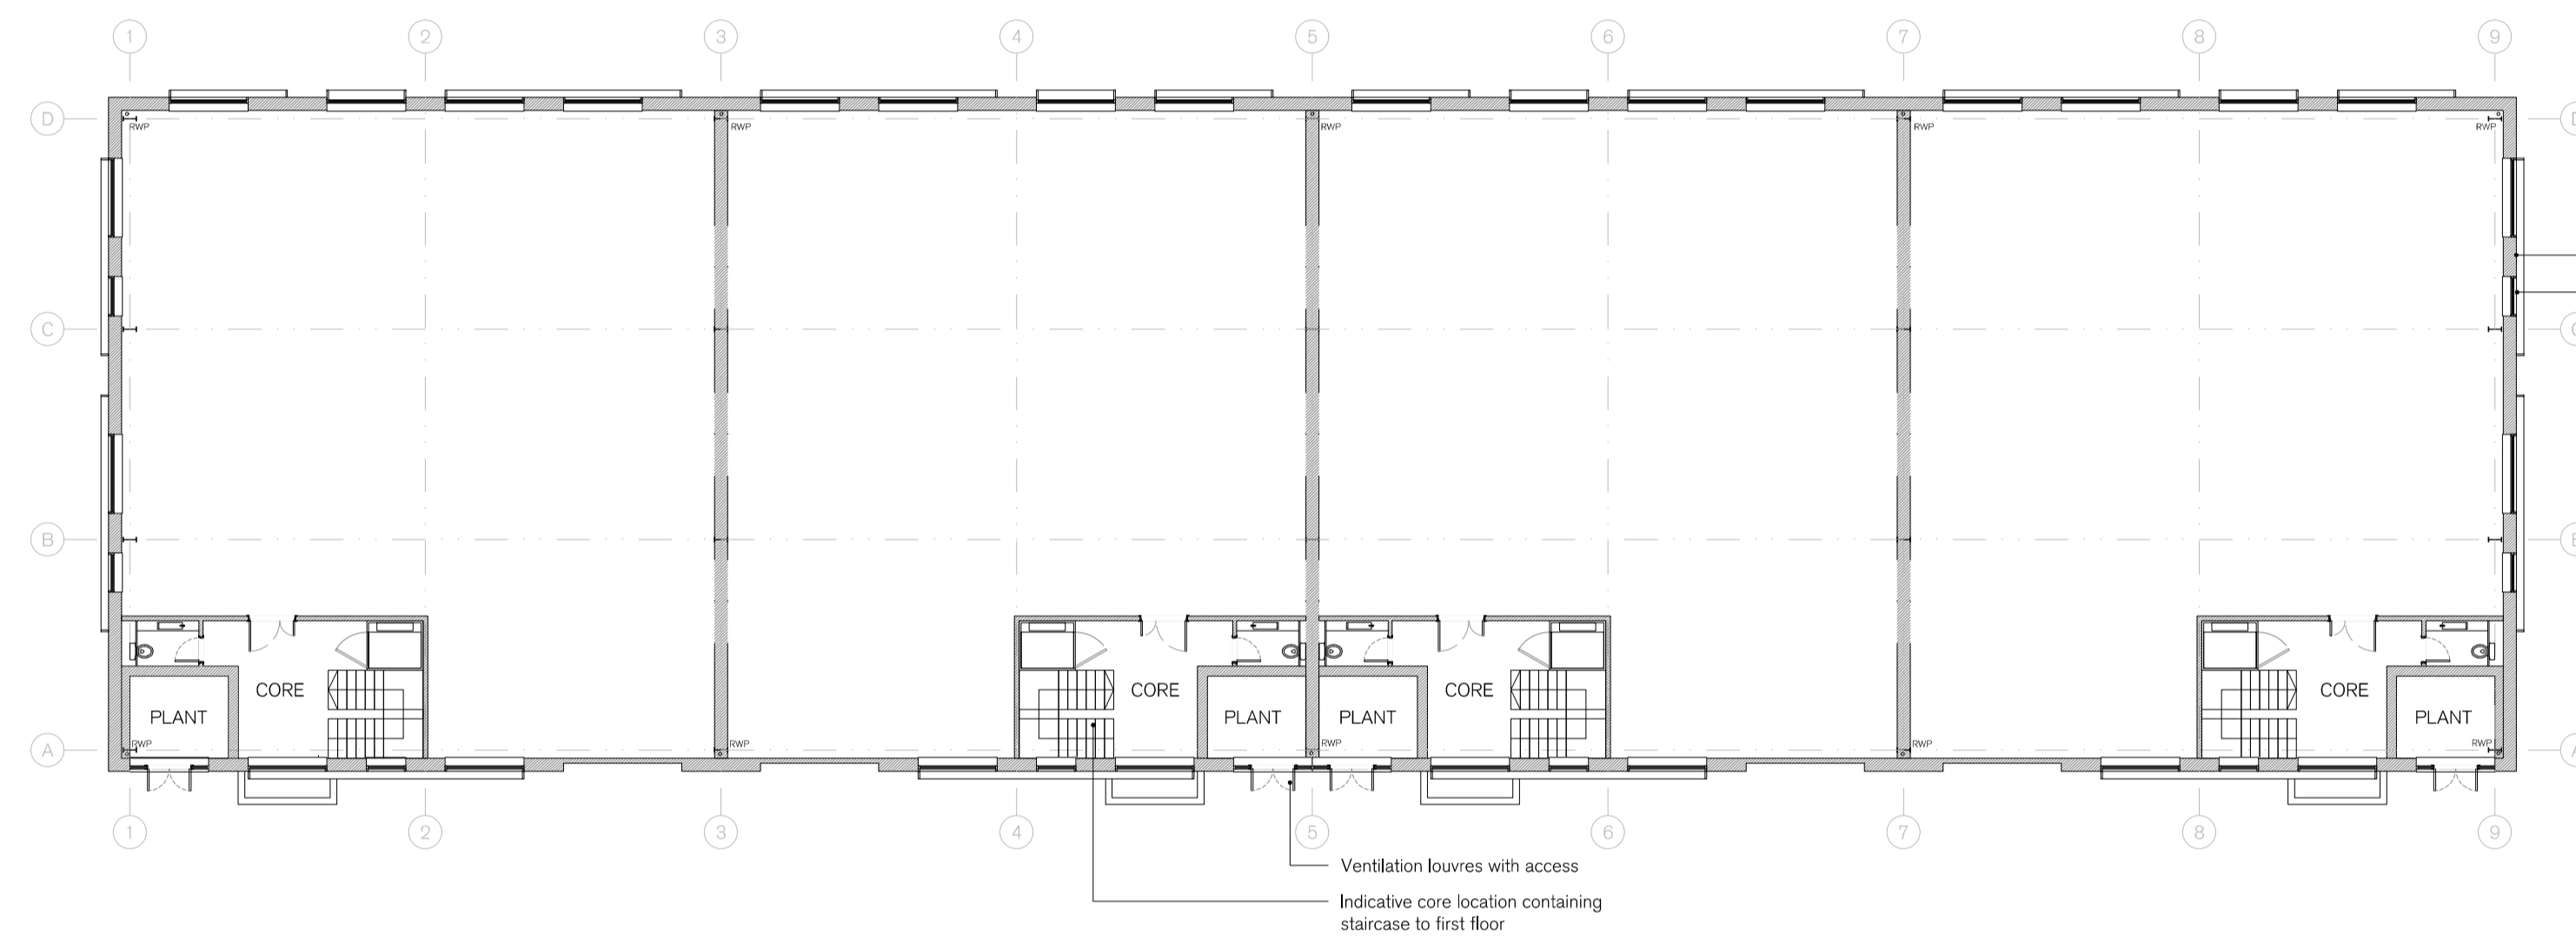

First Floor Plan  
1:200

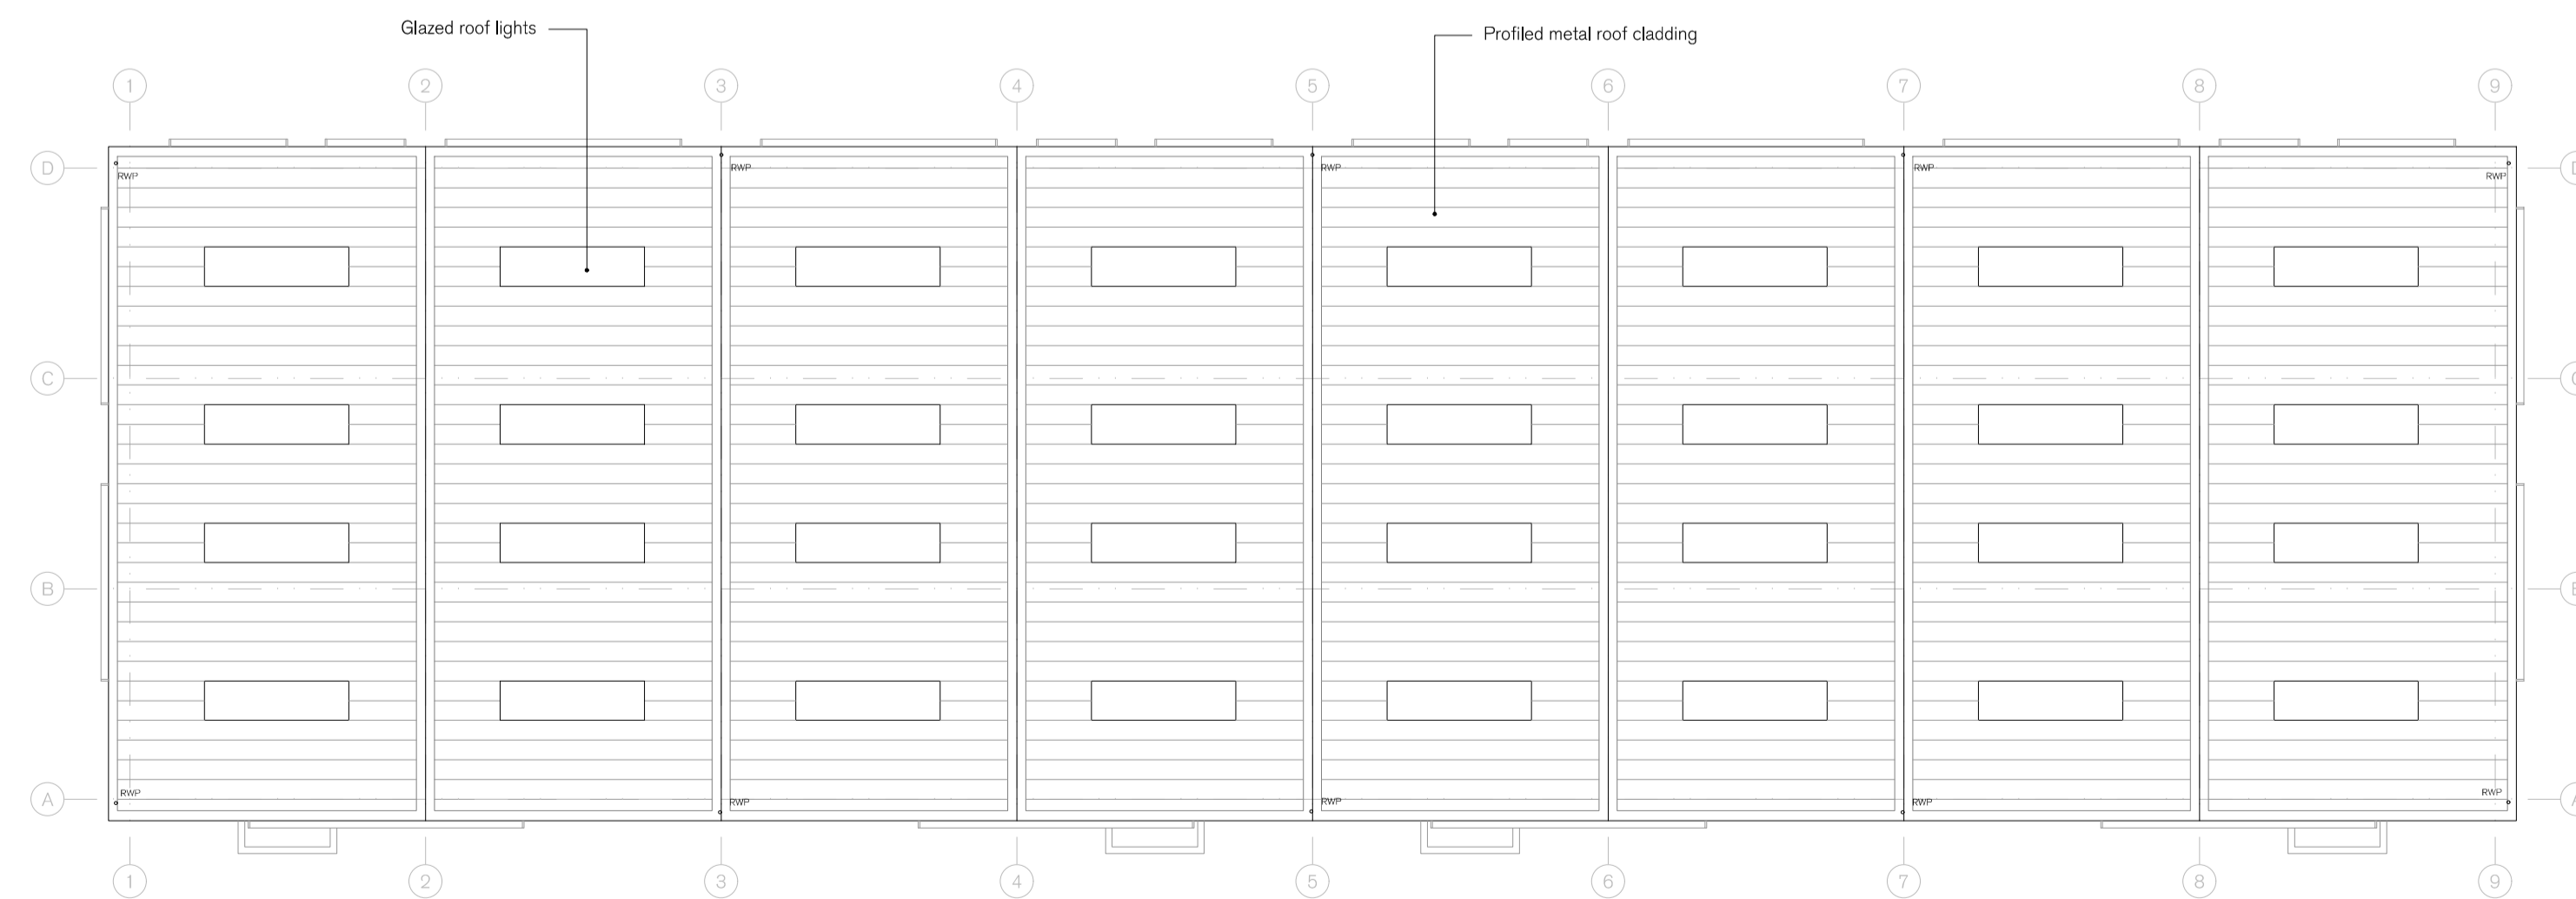

Roof Plan  
1:200

 

SPRATLEY & PARTNERS  
7 CENTENARY BUSINESS PARK, STATION ROAD, HENLEY-ON-THAMES, OXFORDSHIRE RG9 1DS, 01491 411277  
ISSUED ONLY FOR THE PURPOSE INDICATED. THIS DRAWING TO BE READ IN CONJUNCTION WITH ALL CONSULTANTS  
INFORMATION. ALL DIMENSIONS TO BE CHECKED ON SITE. THIS DRAWING IS COPYRIGHT.

REV.	ISSUED	DESCRIPTION	DRAWN	CHECKED
A	03.03.2023	First Floor glazing amended.	AM	GT
-	-	-	-	-
-	-	-	-	-

PROJECT  
London Oxford Airport,  
The Blvd., Kidlington, Oxon,  
OX5 1GB

DESCRIPTION  
Building A  
Plans

DATE  
Oct' 2022

SCALE AT A1  
1:200

STATUS  
PLANNING

JOB NO  
21.926

DRAWING NO  
PL.020

DRAWN  
FW

CHECKED  
GT

REV  
A

S  
&  
P