



Do not scale from this drawing. Use figured dimensions only

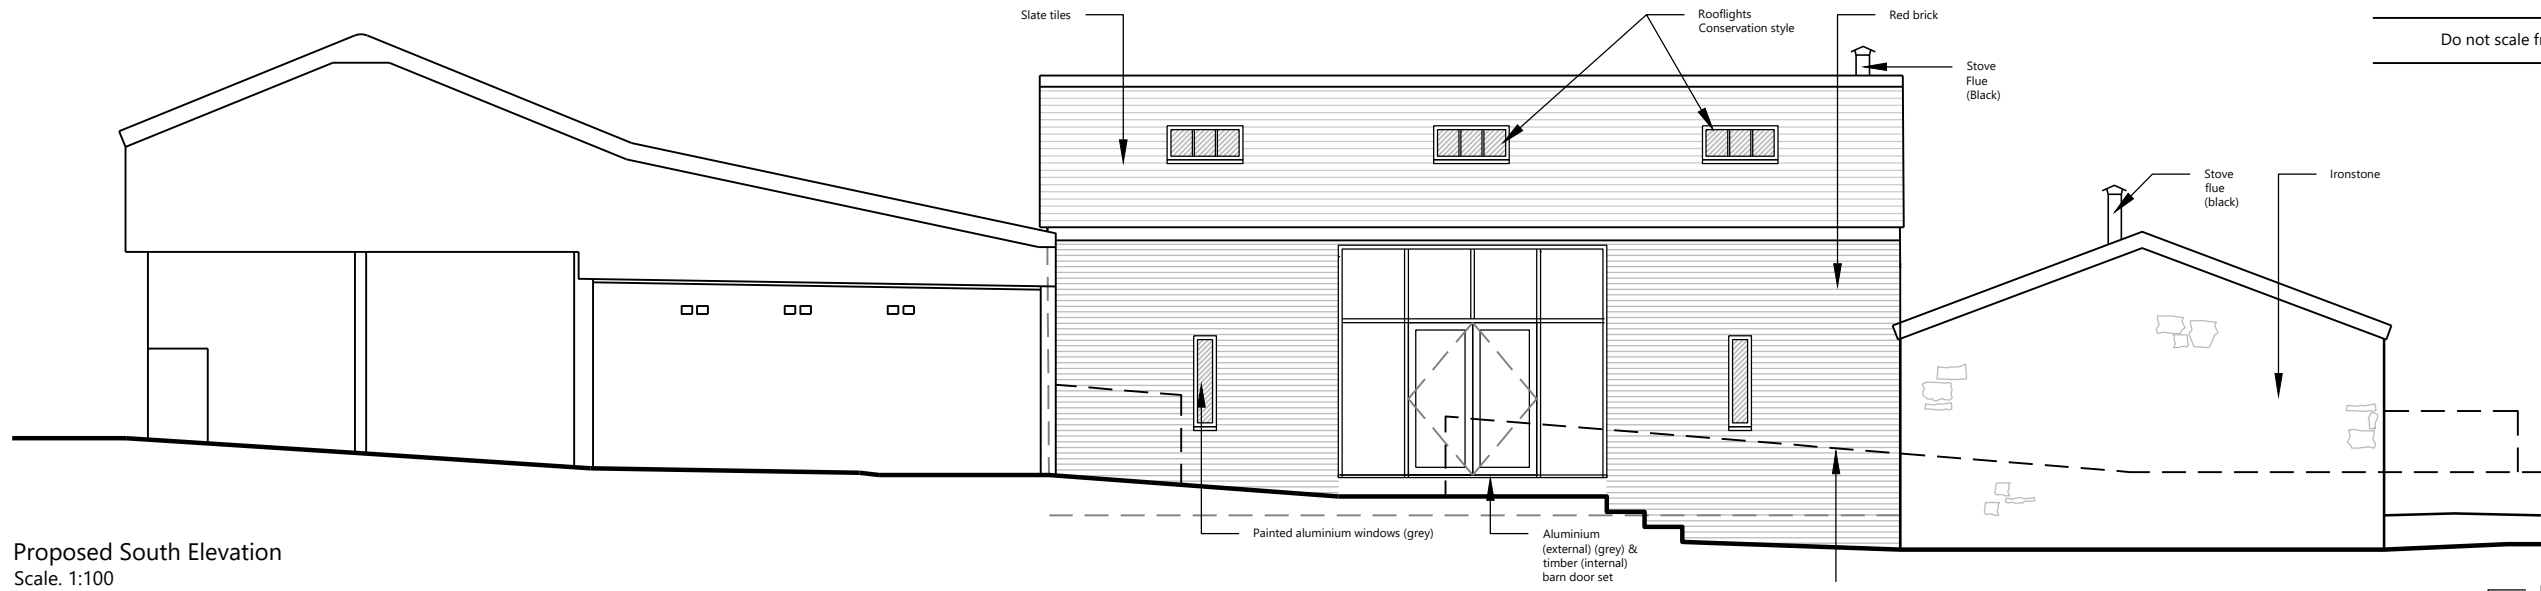


Proposed South Elevation
Scale: 1:100

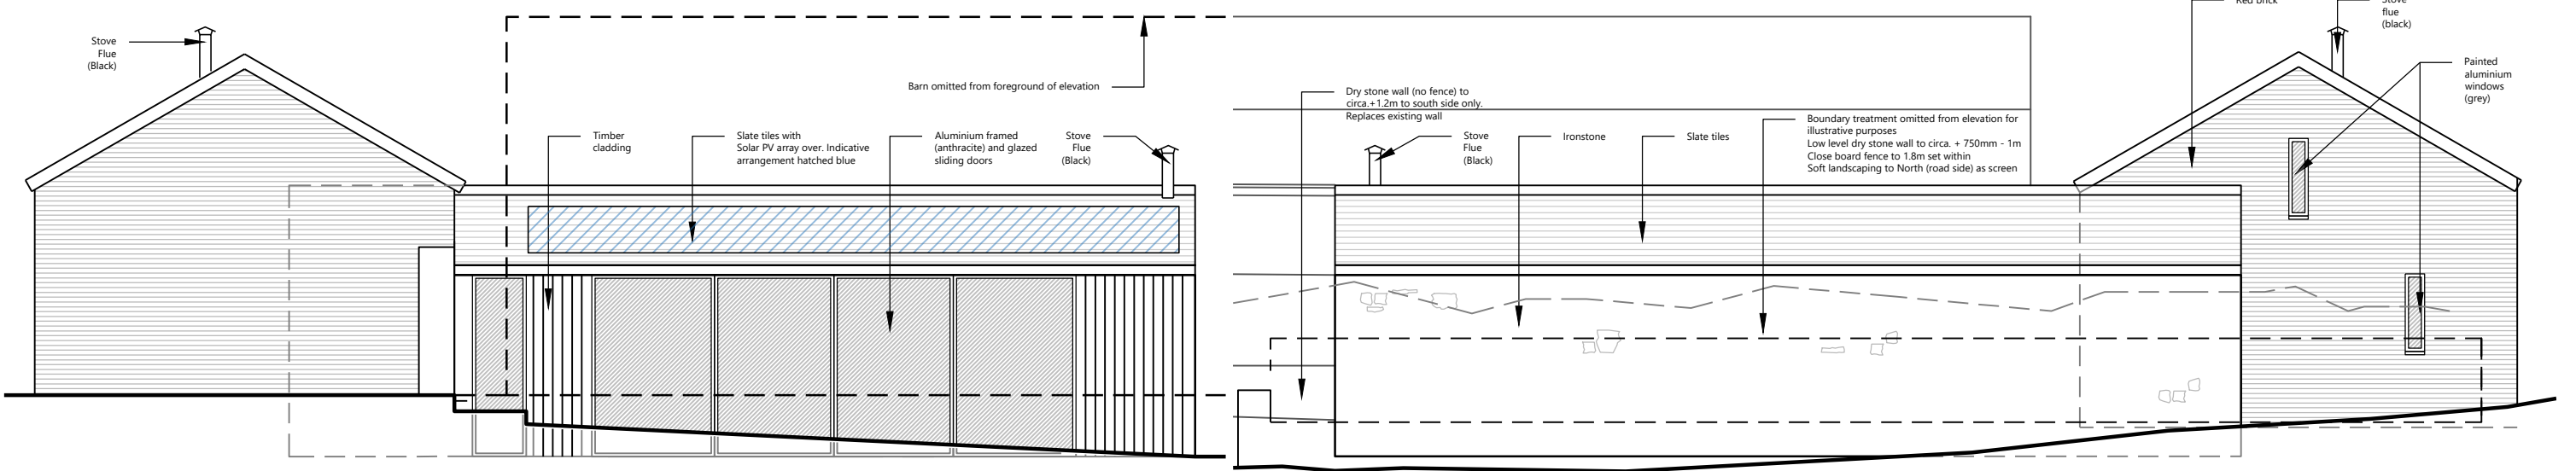


Proposed West Elevation
Scale: 1:100

Proposed East Elevation
Scale: 1:100

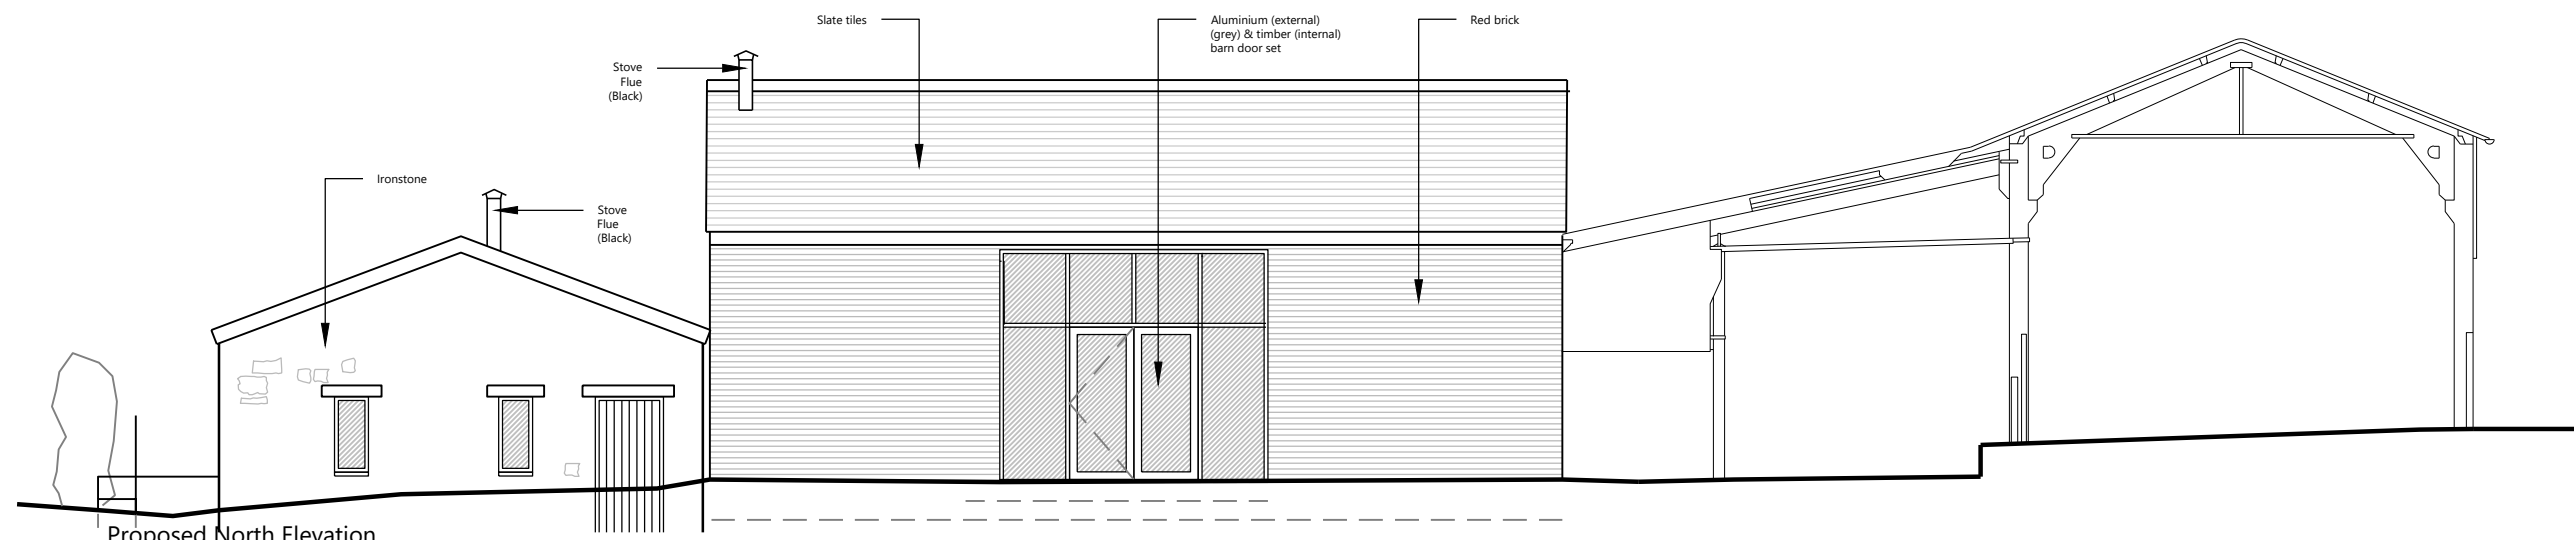

Proposed North Elevation
Scale: 1:100

 

D	Window and door arrangement updated	04.05.23
Revision	Details	Date

TE Architecture
Architecture & Design

The Studio @
Appletree Cottage
Sibford Gower
Oxfordshire
OX15 5RS

Email: info@tearchitecture.co.uk Tel: 01295 236200 / 07500 465555

Project:
Top Barn Farm, Sibford Gower

Drawing Title:
Proposed Plans

Drawing Scale: 1:100	Paper Size: A3
Job No: 19_015_ 103	Revision: D