

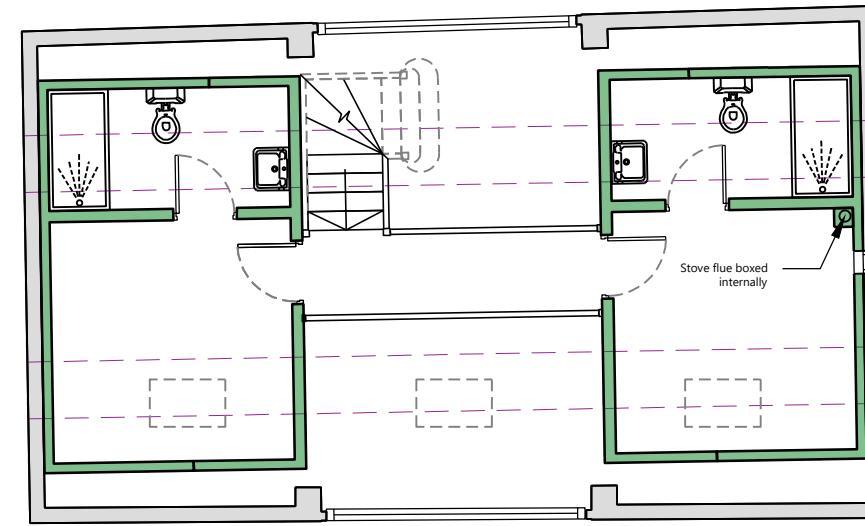


Proposed Ground Floor Plan  
Scale: 1:100

 

Proposed First Floor Plan  
Scale: 1:100

Soft landscaping proposed to the East of Building 2.  
Building to be separated from road by circa. 750mm - 1m dry stone wall, with close board fence over to 1.8m.  
Soft landscaping to road side boundary  
Details to be confirmed in coordination with landscape architect

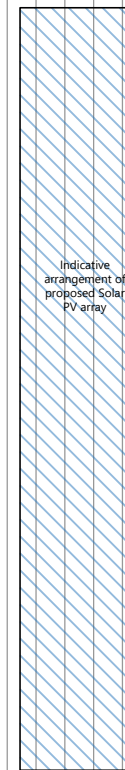

Stove flue (black)

D	Window and door arrangement updated	04.05.23
Revision	Details	Date

TE Architecture  
Architecture & Design

The Studio @  
Appletree Cottage  
Sibford Gower  
Oxfordshire  
OX15 5RS

Email: info@tearchitecture.co.uk Tel: 01295 236200 / 07500 465555

Project:  
Top Barn Farm, Sibford Gower

Drawing Title:  
Proposed Plans

Drawing Scale:  
1:100

Paper Size:  
A3

Job No:  
**19\_015\_ 103**

Drawing No:

Revision:  
**D**