


1
168-01

Existing GF Plan


Scale - 1:100 @ A2

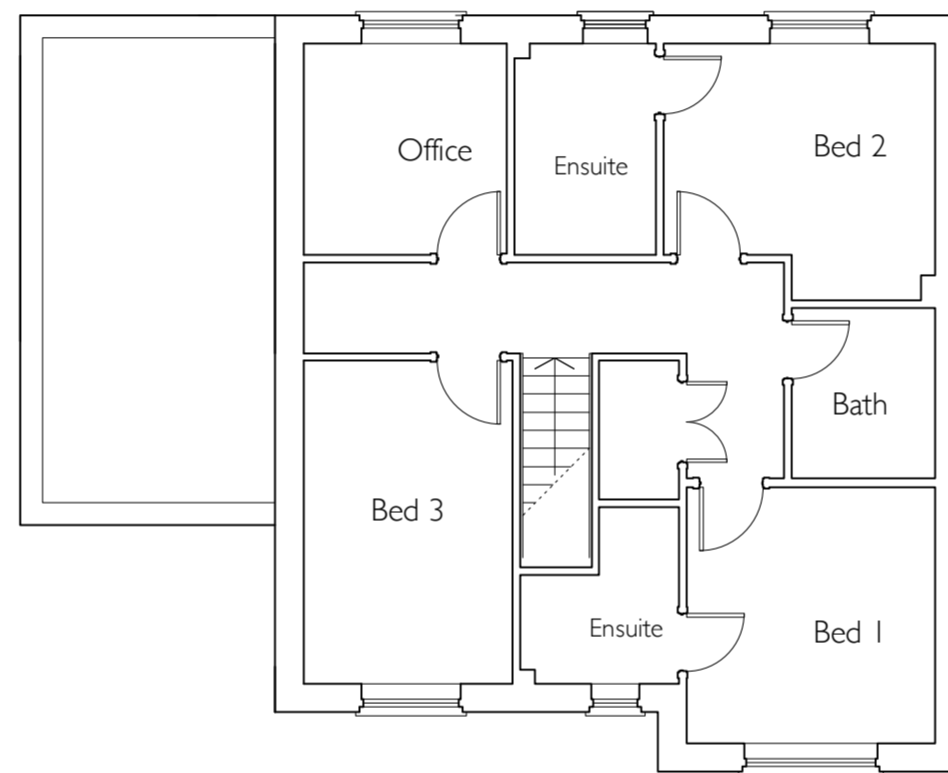

2
168-01

Existing GF Plan


Scale - 1:100 @ A2

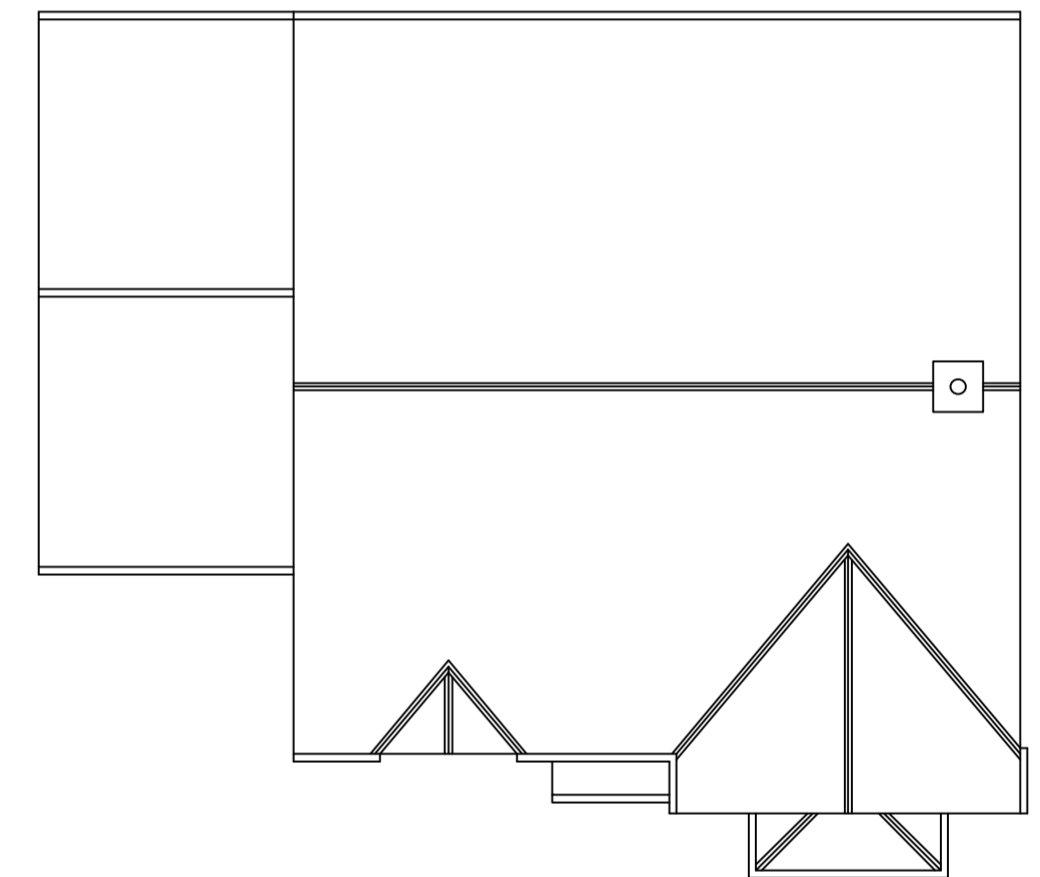


3
168-01

Existing Roof Plan

Scale - 1:100 @ A2

 

Scale 1:100 / m

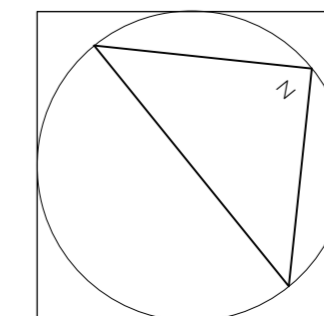

Drawing Title:
Existing - Plans
Drawing Number:
168-01
Scale:
1:100 @ A2
Date:
February 2023

Client And Project
Mr + Mrs O'Hare
4 Field View
Bunkers Hill
Kidlington
OX5 3FT

RLA architects
69 Bainton Road
Oxford
OX2 7AG
07807 501570
mail@rla-architects.co.uk

RL:A

All rights described in Chapter IV of the Copyright, Designs and Patents Act 1988 have been generally asserted.

Scaled dimensions not to be taken from this drawing. All dimensions to be checked on site.