


Rev.	Date	Description	By
1		Issue for approval	




Front Elevation  





Rear & Side Elevations  

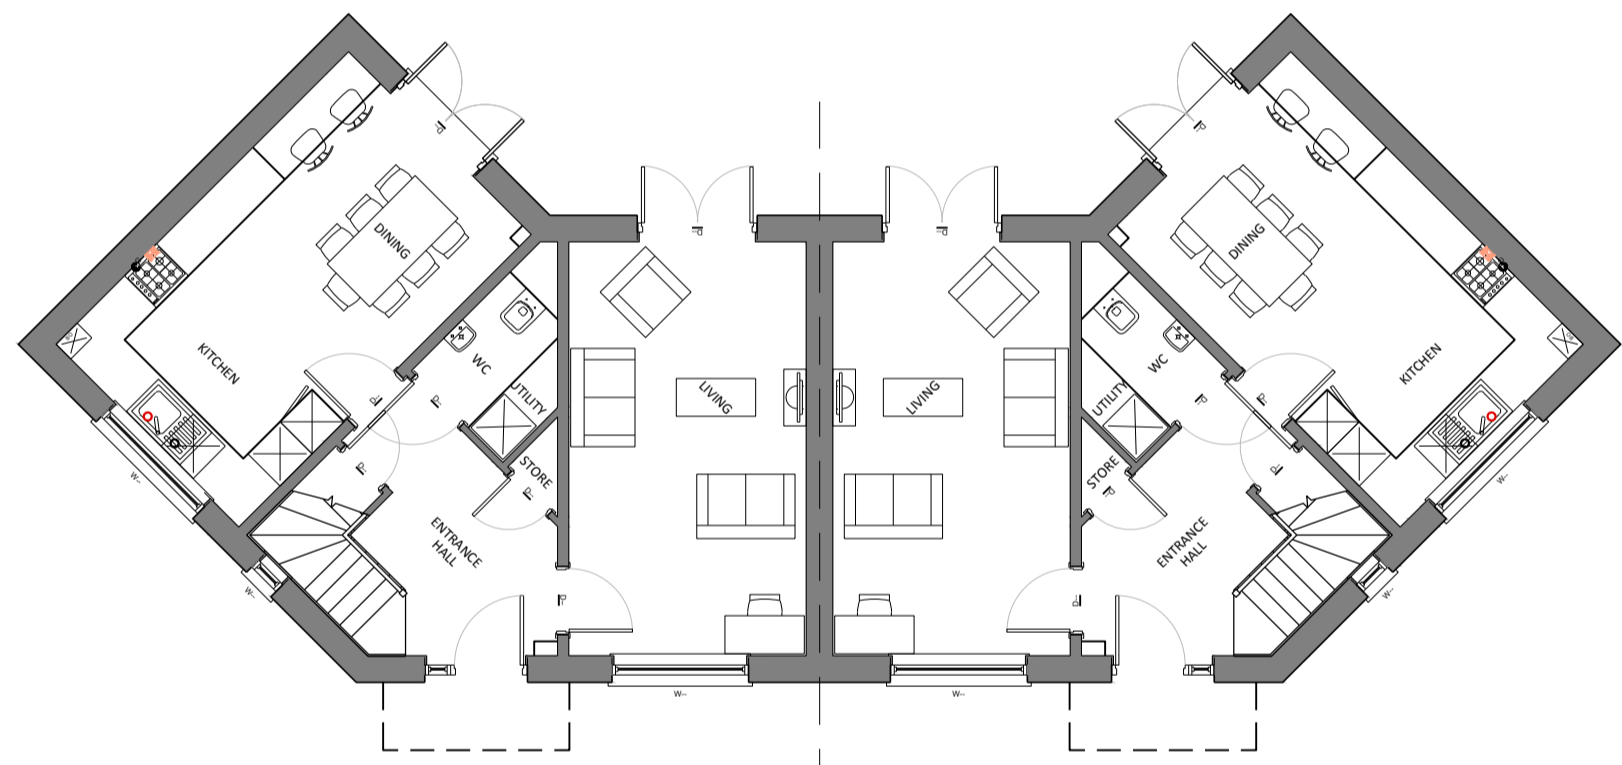Ground Floor Plan  

First Floor Plan  

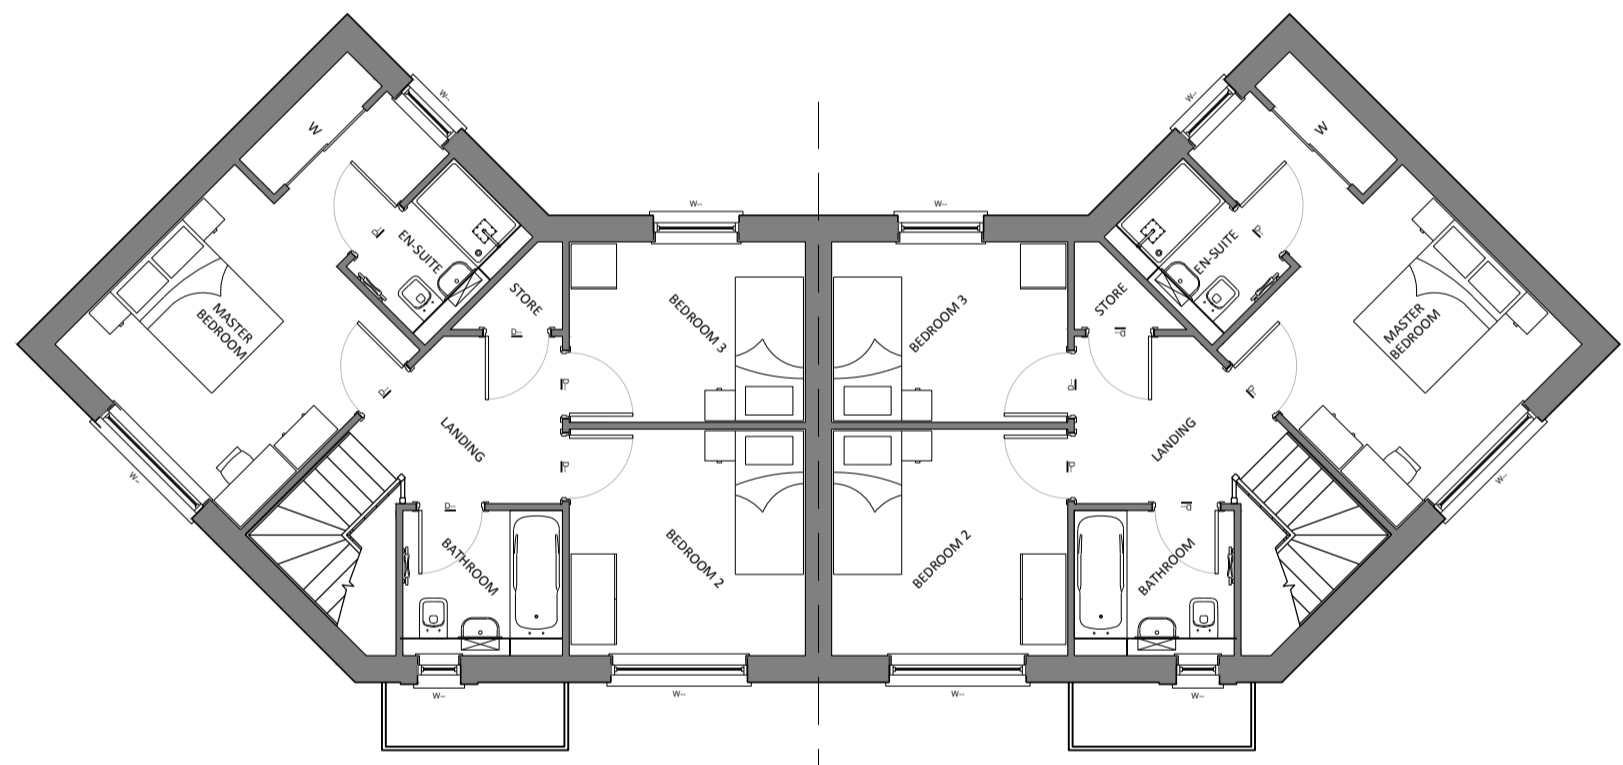Roof Layout  

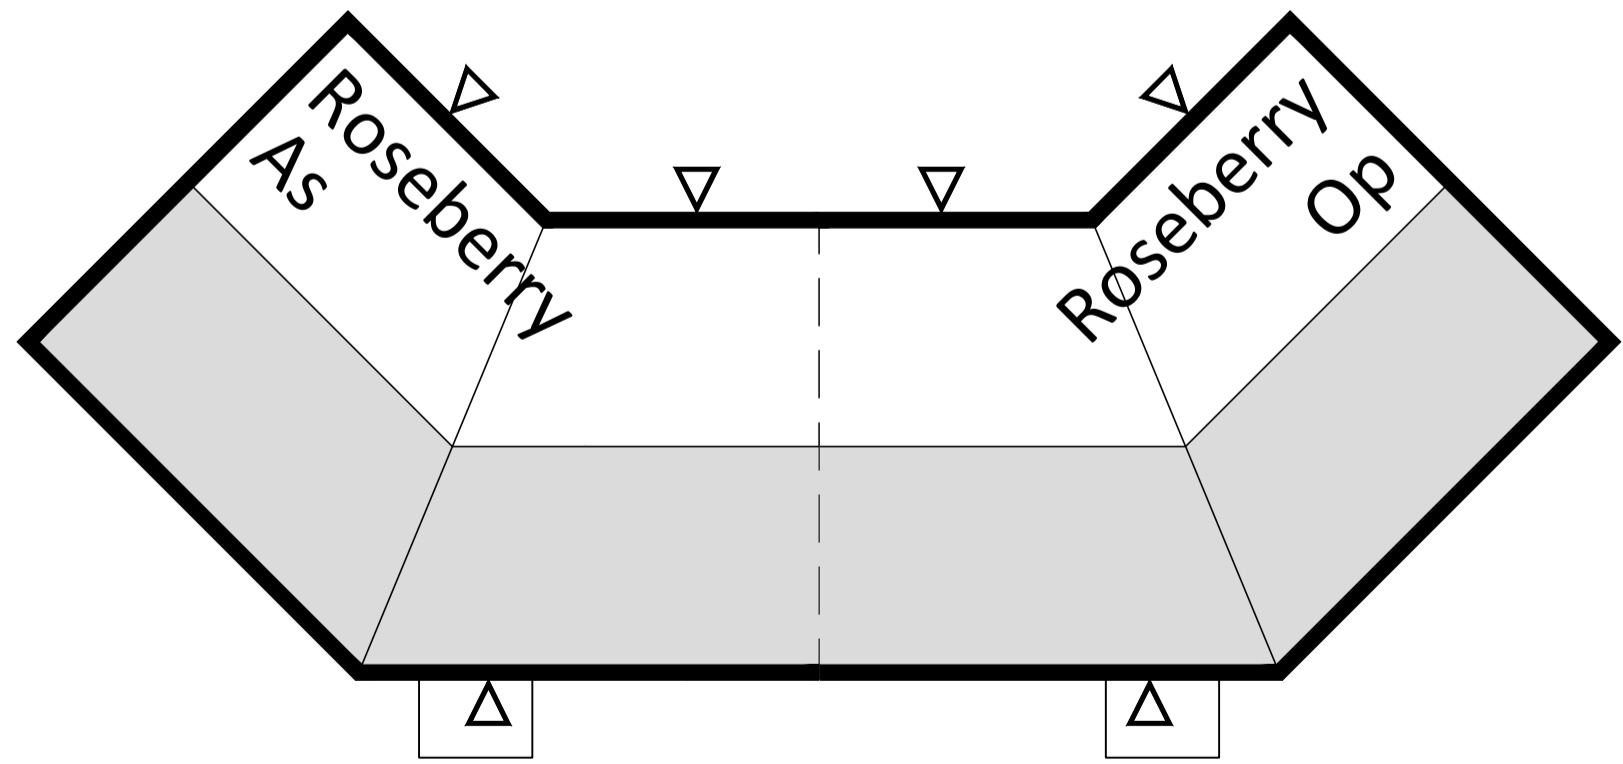


Project:  
 Balmoral Avenue  
 Banbury Phase 2

Client:  
 Orbit Homes (2020) Ltd


Drawing:  
 Roseberry  
 Plans and Elevations

Drawing No / Revision:  
 22024-PL-280A-Roseberry Housetype

Drawn By:  
 GJ

Checked By:  
 -

First Issue:  
 February 2023

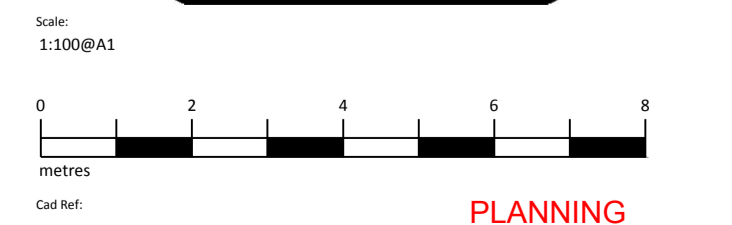

Plots: As - 31  
 Op - 30  
 Area: 103sqm/1109sqft