


Notes

1. IF THIS DRAWING HAS BEEN RECEIVED ELECTRONICALLY IT IS THE RECIPIENTS RESPONSIBILITY TO PRINT THE DOCUMENT TO CORRECT SCALE.
2. ALL DIMENSIONS ARE IN MILLIMETRES UNLESS STATED OTHERWISE. IT IS RECOMMENDED THAT INFORMATION IS NOT SCALED OFF THIS DRAWING.
3. THIS DRAWING SHOULD BE READ IN CONJUNCTION WITH ALL OTHER RELEVANT DRAWINGS AND SPECIFICATIONS.



SITE PLAN DIAGRAM

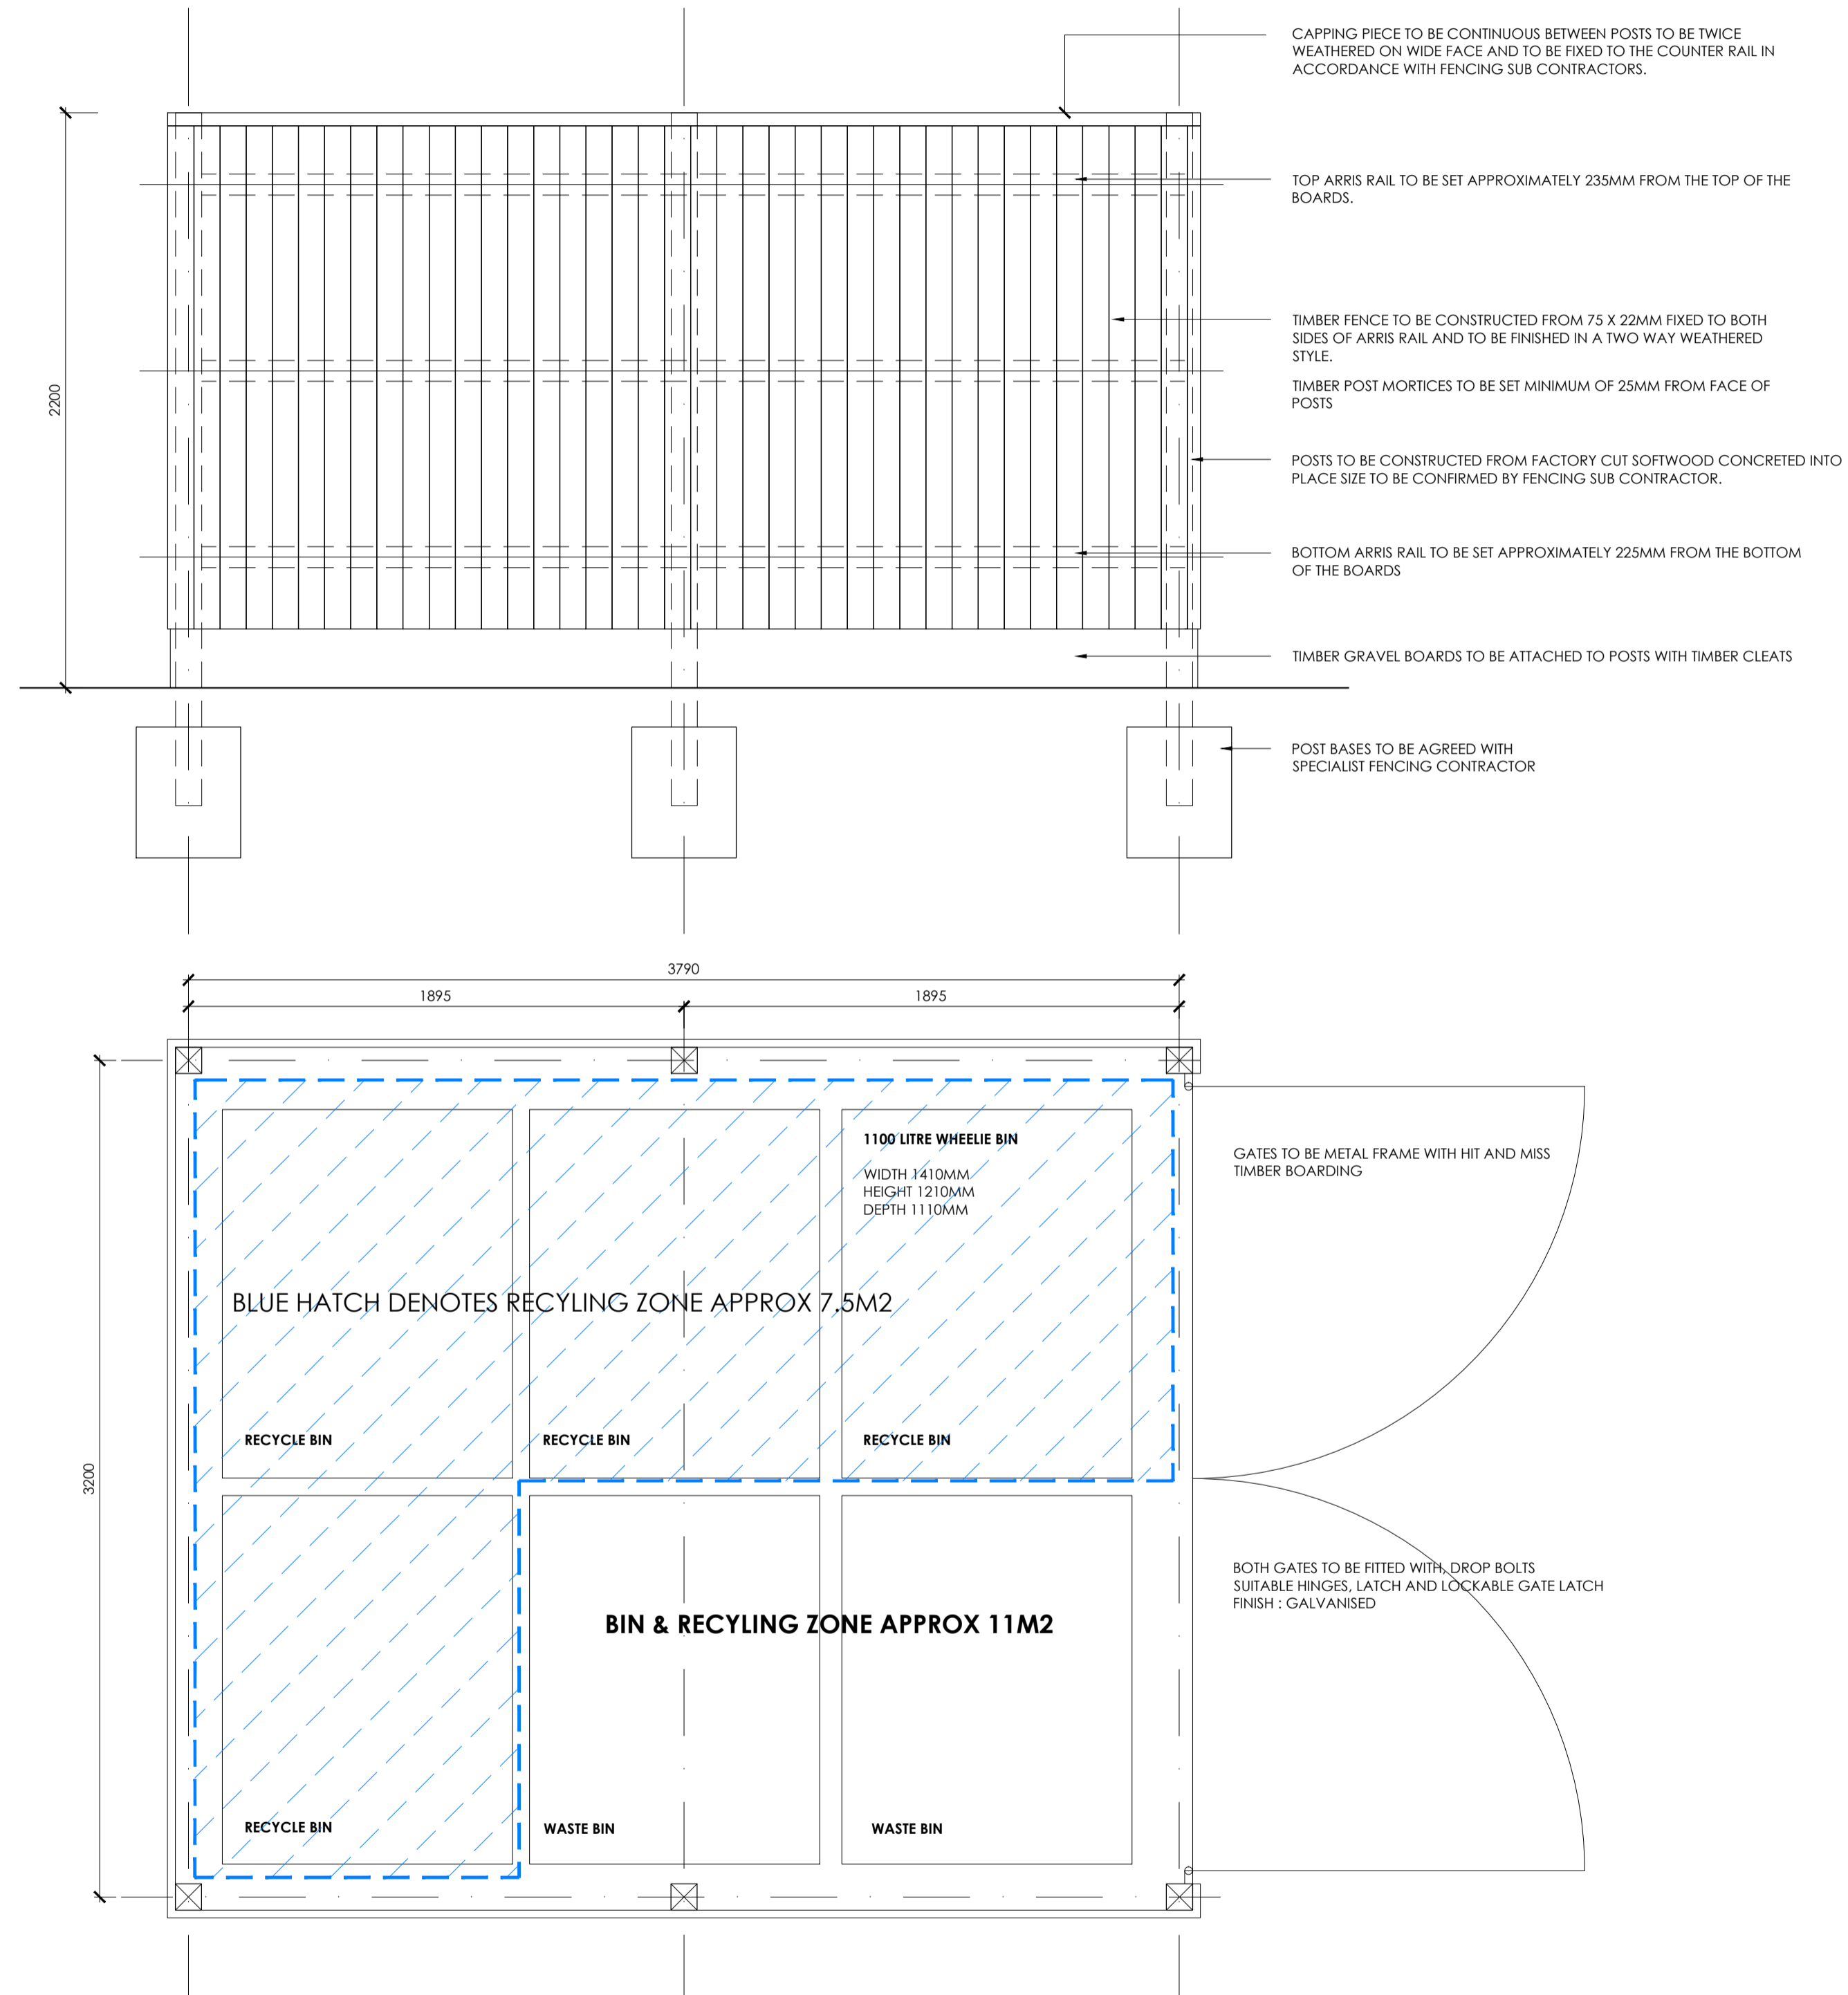

BIN AND RECYCLE UNIT
SCALE 1:20

PLANNING ISSUE				
PL3	PLANNING ISSUE 3	LT	14.02.23	MD
PL2	PLANNING ISSUE 2	LT	31.01.23	MD
PL1	PLANNING ISSUE 1	LT	30.09.22	MD
REV.	AMENDMENT	DRAWN	DATE	AUTHD
client: HILL STREET HOLDINGS				
project: OXFORD TECHNOLOGY PARK				
site: LANGFORD LANE KIDLINGTON, OXFORDSHIRE				
content: BUILDING 8, 9, 10 & 11 PROPOSED BIN RECYCLE STORAGE				
date: SEPT 2022				
scale: 1:20 @ A1				
ALL DIMENSIONS TO BE CHECKED ON SITE				

GARRETT MCKEE
ARCHITECTS

RILEY HOUSE
RILEY ROAD
MARLOW
BUCKINGHAMSHIRE
T: 01494 907000
www.garrettmckee.co.uk

2786 - 101 PL3