



1. IF THIS DRAWING HAS BEEN RECEIVED ELECTRONICALLY IT IS THE RECIPIENT'S RESPONSIBILITY TO PRINT THE DOCUMENT TO THE CORRECT SCALE.
2. ALL DIMENSIONS ARE IN MILLIMETRES UNLESS STATED OTHERWISE. IT IS RECOMMENDED THAT INFORMATION IS NOT SCALED OFF THIS DRAWING.
3. THIS DRAWING SHOULD BE READ IN CONJUNCTION WITH ALL OTHER RELEVANT DRAWINGS AND SPECIFICATIONS.

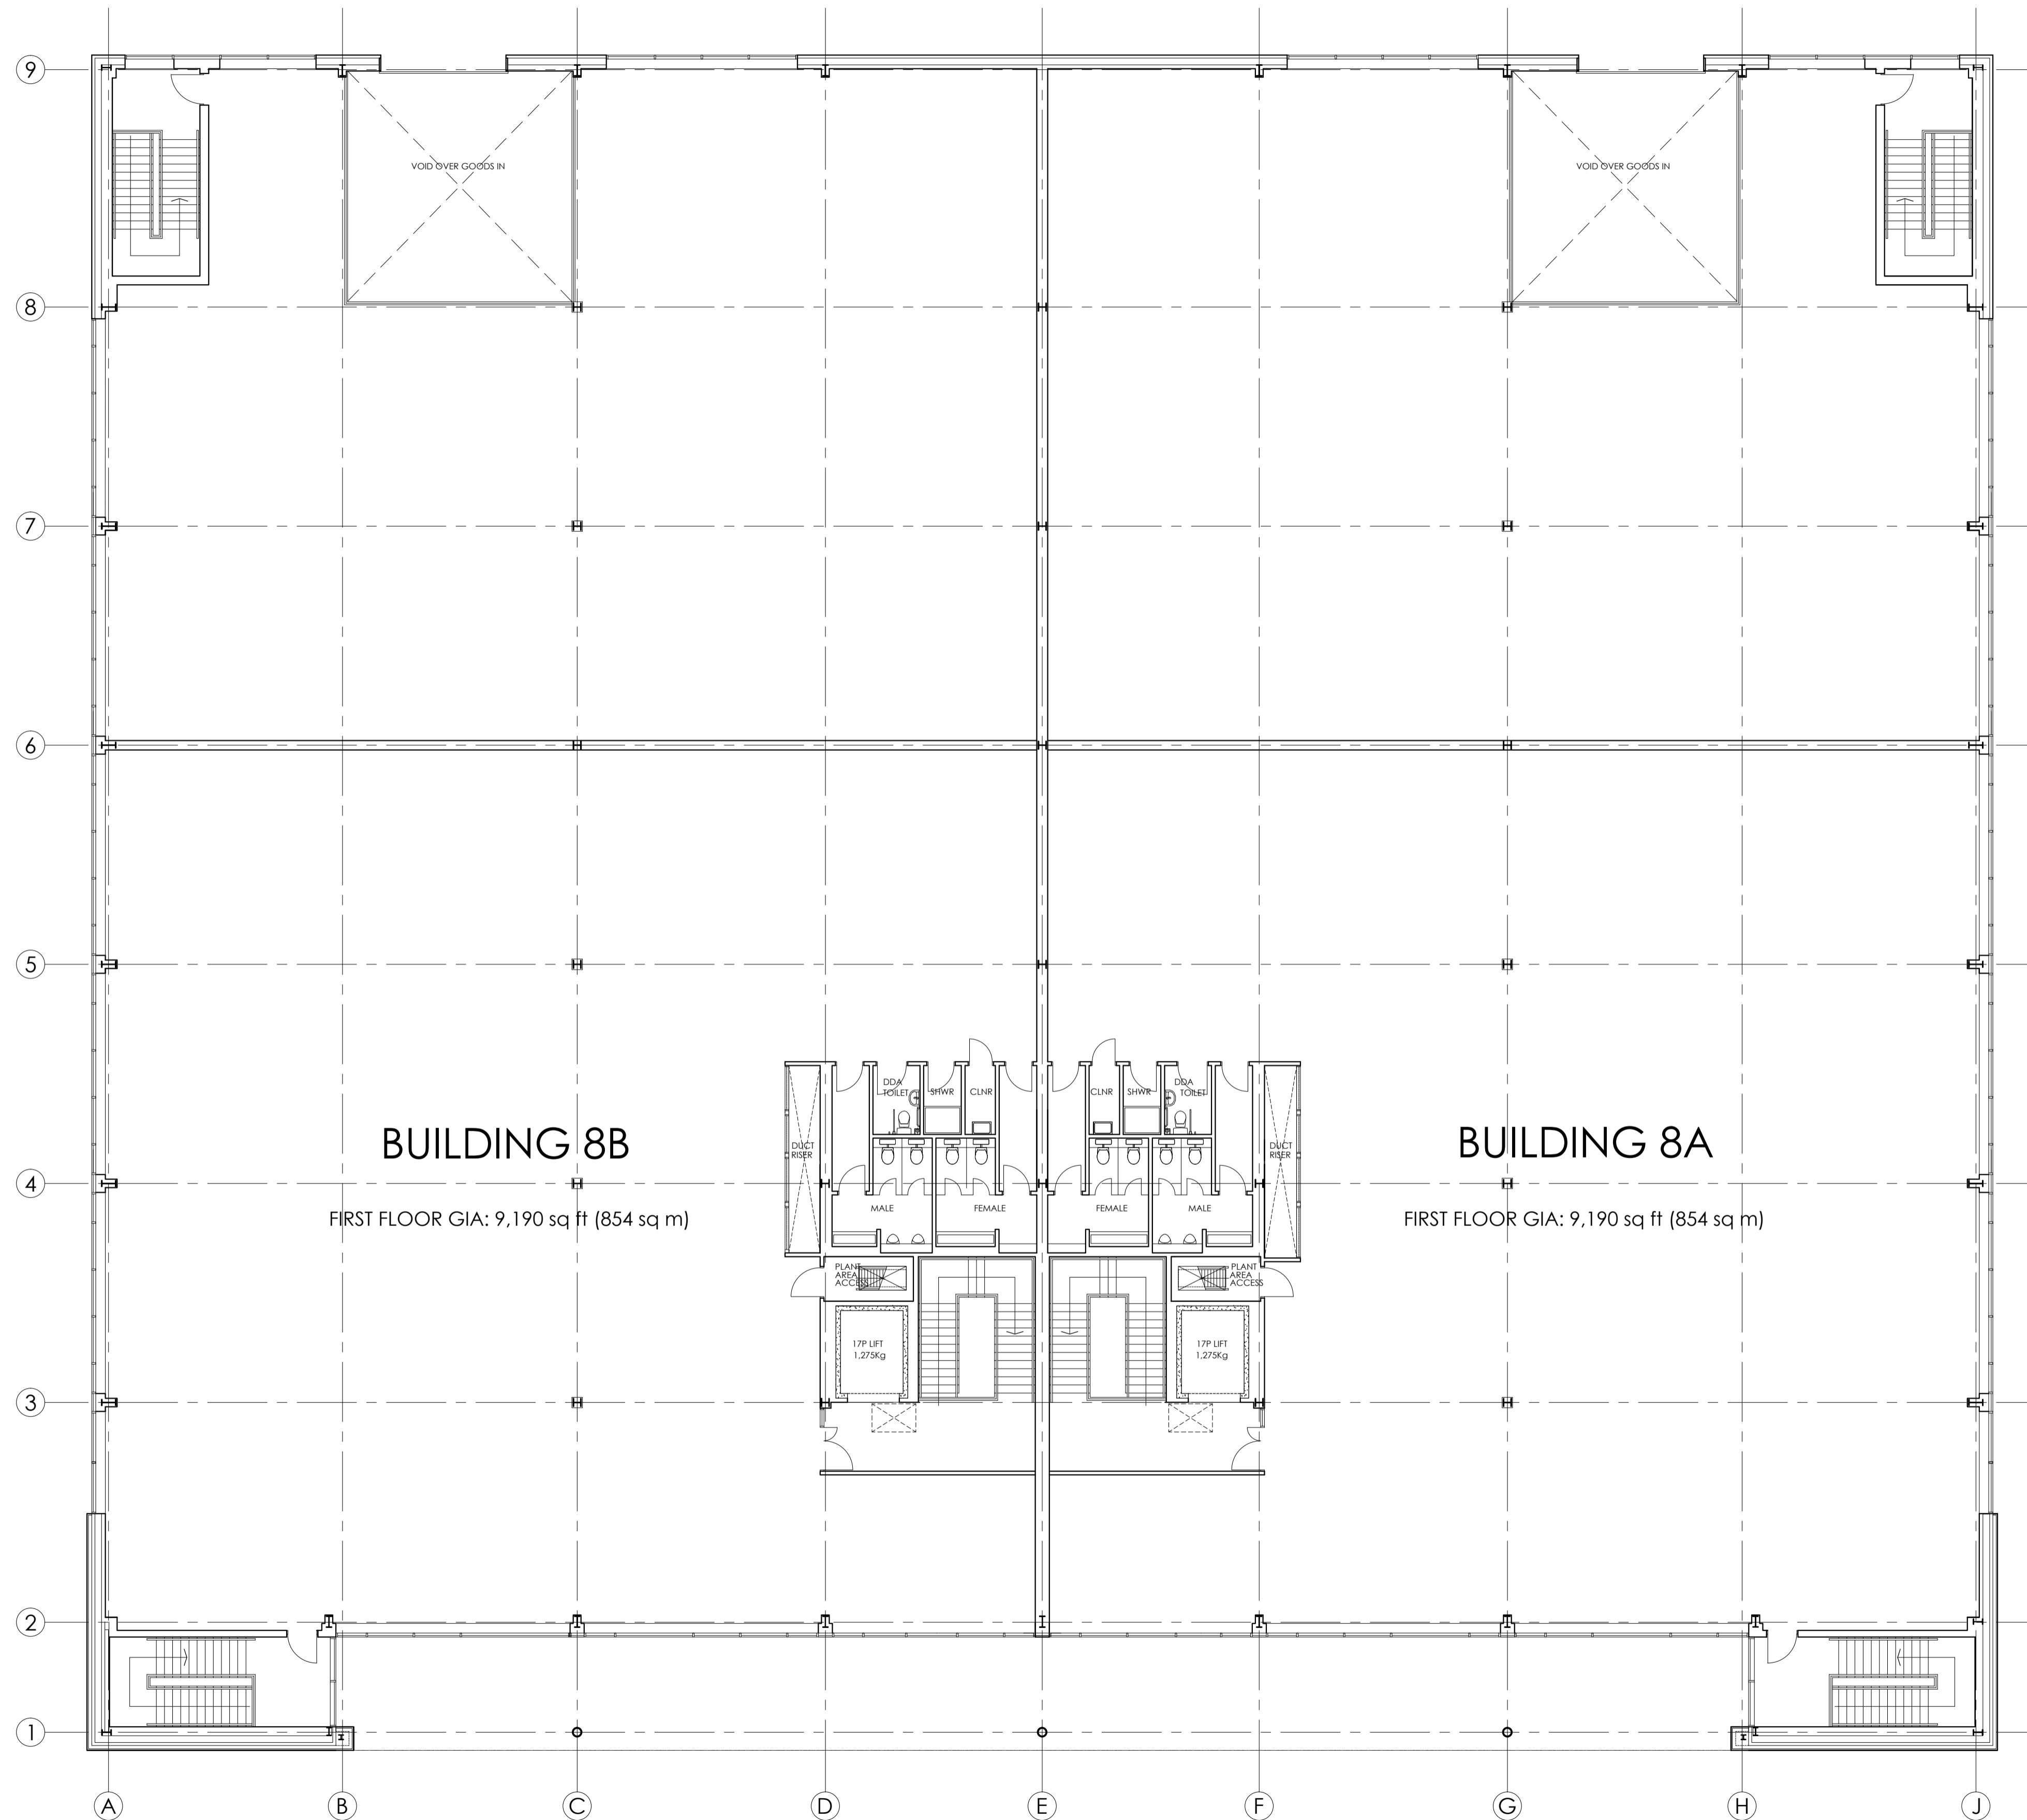

FIRST FLOOR PLAN
SCALE 1:125

 

PLANNING ISSUE				
PL3	PLANNING ISSUE 3	LT	30.01.23	MD
PL2	PLANNING ISSUE 2	LT	10.11.22	MD
PL1	PLANNING ISSUE 1	LT	30.09.22	MD
REV.	AMENDMENT	DRAWN	DATE	AUTH'D
client: HILL STREET HOLDINGS				
project: OXFORD TECHNOLOGY PARK				
site: LANGFORD LANE KIDLINGTON, OXFORDSHIRE				
content: BUILDING 8A & 8B PROPOSED FIRST FLOOR PLAN				
date: SEPT 2022				
scale: 1 : 125 @ A1				
ALL DIMENSIONS TO BE CHECKED ON SITE				