

SOUTH ELEVATION
SCALE 1:100

- IF THIS DRAWING HAS BEEN RECEIVED ELECTRONICALLY IT IS THE RECIPIENT'S RESPONSIBILITY TO PRINT THE DOCUMENT TO THE CORRECT SCALE.
- ALL DIMENSIONS ARE IN MILLIMETRES UNLESS STATED OTHERWISE. IT IS RECOMMENDED THAT INFORMATION IS NOT SCALED OFF THIS DRAWING.
- THIS DRAWING SHOULD BE READ IN CONJUNCTION WITH ALL OTHER RELEVANT DRAWINGS AND SPECIFICATIONS.

① **HORIZONTAL WALL PROFILE 1**
EQUITONE RAIN SCREEN CLADDING PANELS - ADHERED TO VERTICAL SUPPORT SYSTEM (IN LINE WITH CLADDING DESIGNER'S TECHNICAL DETAILS) WITH INSULATED KARRIER CLADDING PANELS SECURED BEHIND.
COLOUR - VARIES
U VALUE - TO BRUKL DOCUMENT

COLOUR / SHADE KEY


A	COLOUR : LIGHT GREY REF : N161 PALE MIST
B	COLOUR : MID GREY REF : N211 CLASSIC GREY
C	COLOUR : DARK GREY REF : N251 ANTHRACITE

② **HORIZONTAL WALL PROFILE 2**
KINGSPAN QUADCORE EVOLUTION RECESS INSULATED COMPOSITE FLAT PANEL CLADDING SYSTEM
COLOUR : RAL 7012
U VALUE - TO BRUKL DOCUMENT


③ **CURTAIN WALLING / WINDOWS**
FULLY THERMALLY BROKEN, POLYESTER POWDER COATED ALUMINIUM WINDOW SYSTEM COMPLETE WITH FACTORY SEALED DOUBLE GLAZED UNITS. SPANDREL PANELS ARE TO BE PILKINGTON SPANDREL GLASS (OR SIMILAR) OPAQUE GLASS PANELS.
COLOUR - BASALT GREY - RAL 7012
U VALUE - TO BRUKL DOCUMENT

COLOUR / SHADE KEY


	GLASS - CLEAR (GREY TINT)
	GLASS - LOOK-A-LIKE SPANDREL PANEL

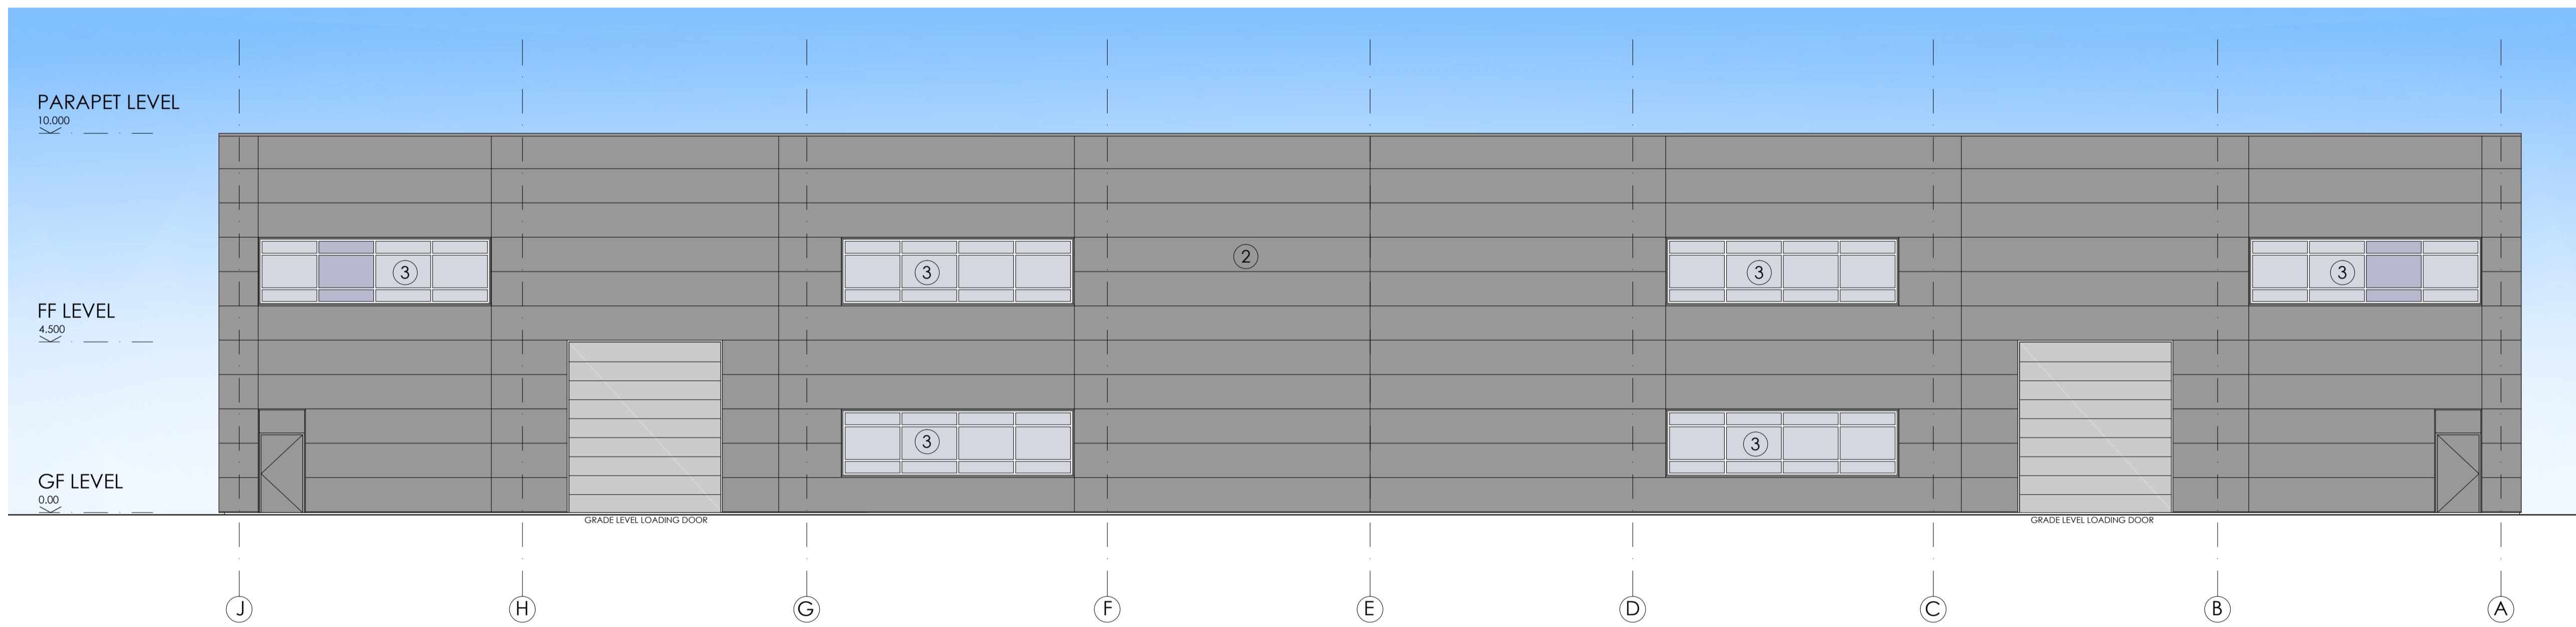

WEST ELEVATION
SCALE 1:100

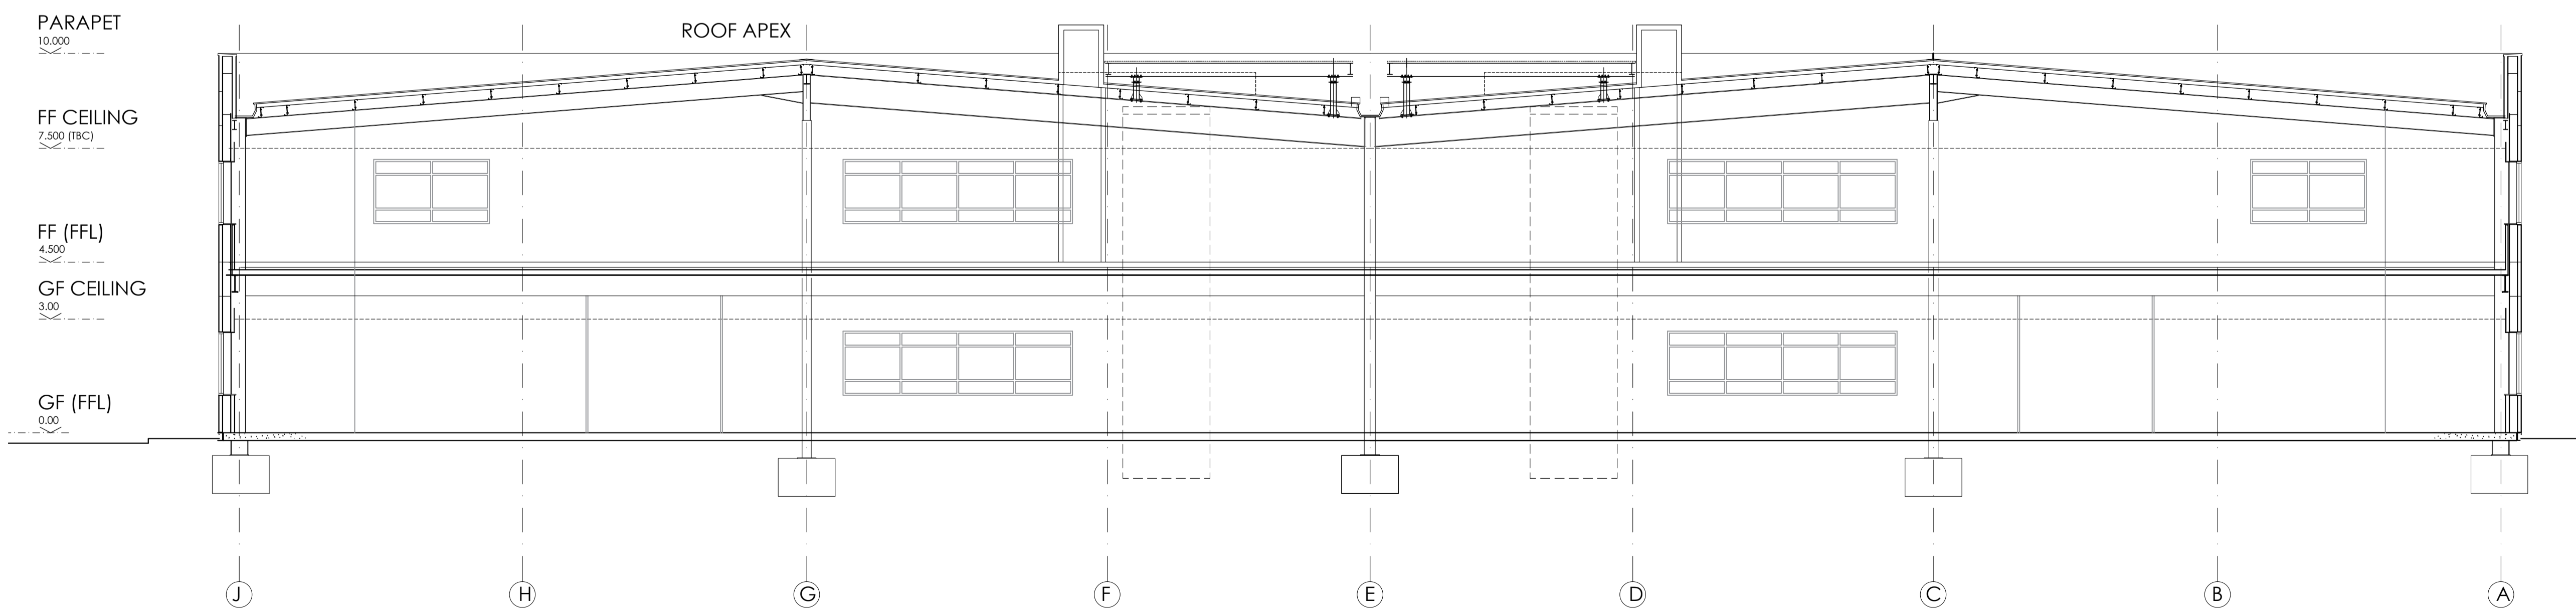

INDICATIVE SECTION
SCALE 1:100

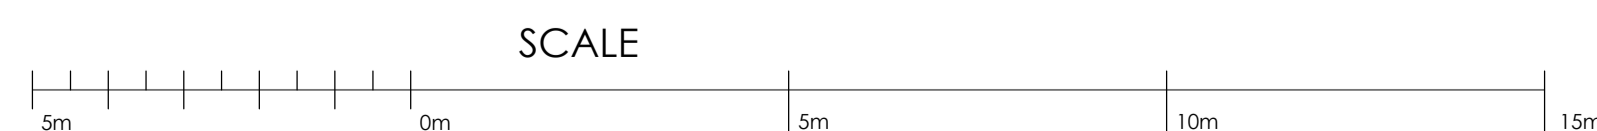

PLANNING ISSUE

PL2	PLANNING ISSUE 2	30.01.23	MD
PL1	PLANNING ISSUE 1	29.09.22	MD
REV.	AMENDMENT	DATE	AUTHD

client: HILL STREET HOLDINGS

project: OXFORD TECHNOLOGY PARK

site: LANGFORD LANE
KIDLINGTON, OXFORDSHIRE

content: BUILDING 8A & 8B
PROPOSED ELEVATIONS 2 & SECTION

date: SEPT 2022

scale: 1 : 100 @ A1

ALL DIMENSIONS TO BE CHECKED ON SITE

GARRETT | MCKEE
ARCHITECTS
RILEY HOUSE
RILEY ROAD
MARLOW
BUCKINGHAMSHIRE
T: 01628 907000
www.garrettmckee.co.uk

drg.no: 2786 - 15 revision: PL2