



- IF THIS DRAWING HAS BEEN RECEIVED ELECTRONICALLY IT IS THE RECIPIENT'S RESPONSIBILITY TO PRINT THE DOCUMENT TO THE CORRECT SCALE.
- ALL DIMENSIONS ARE IN MILLIMETRES UNLESS STATED OTHERWISE. IT IS RECOMMENDED THAT INFORMATION IS NOT SCALED OFF THIS DRAWING.
- THIS DRAWING SHOULD BE READ IN CONJUNCTION WITH ALL OTHER RELEVANT DRAWINGS AND SPECIFICATIONS.

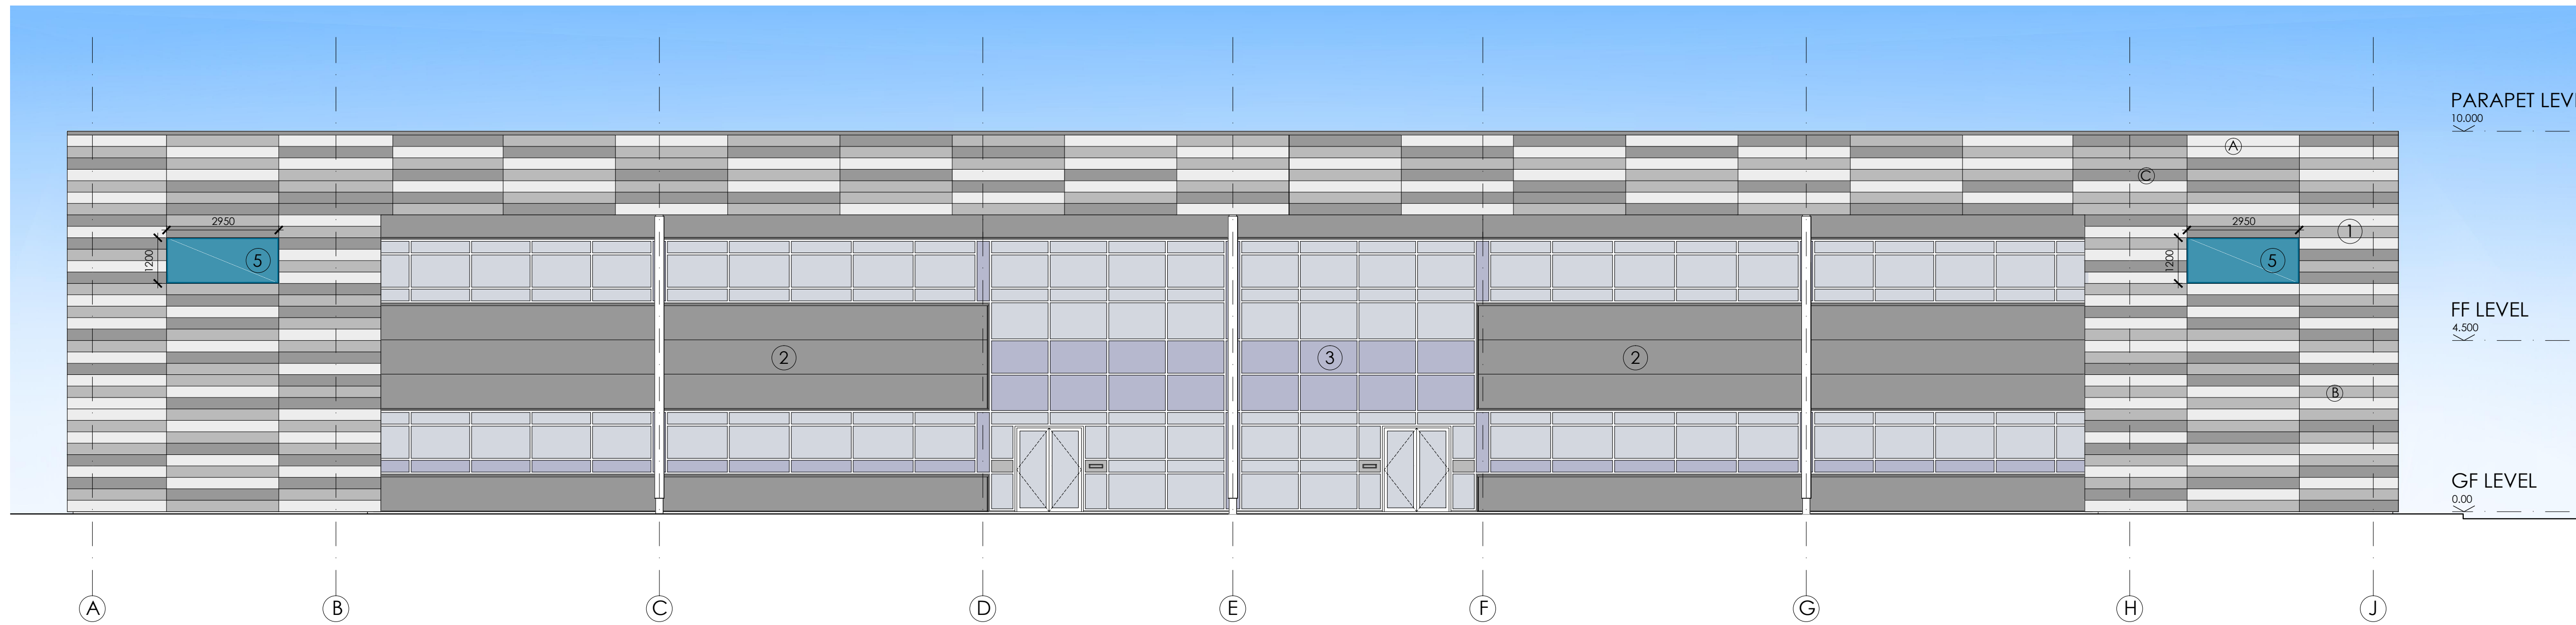

WEST ELEVATION
SCALE 1:100

- ① **HORIZONTAL WALL PROFILE 1**
EQUITONE RAIN SCREEN CLADDING PANELS - ADHERED TO VERTICAL SUPPORT SYSTEM (IN LINE WITH CLADDING DESIGNER'S TECHNICAL DETAILS) WITH INSULATED KARRIER CLADDING PANELS SECURED BEHIND.
COLOUR : VARIES
U VALUE : TO BRUKL DOCUMENT
- COLOUR / SHADE KEY**
- Ⓐ COLOUR : LIGHT GREY
REF : N161 PALE MIST
- Ⓑ COLOUR : MID GREY
REF : N211 CLASSIC GREY
- Ⓒ COLOUR : DARK GREY
REF : N251 ANTHRACITE
- ② **HORIZONTAL WALL PROFILE 2**
KINGSPAN QUADCORE EVOLUTION RECESS INSULATED COMPOSITE FLAT PANEL CLADDING SYSTEM
COLOUR : BASALT GREY - RAL 7012
U VALUE : TO BRUKL DOCUMENT
- ③ **CURTAIN WALLING / WINDOWS**
FULLY THERMALLY BROKEN, POLYESTER POWDER COATED ALUMINIUM WINDOW SYSTEM COMPLETE WITH FACTORY SEALED DOUBLE GLAZED UNITS. SPANDREL PANELS ARE TO BE PILKINGTON SPANDREL GLASS (OR SIMILAR) OPAQUE GLASS PANELS.
COLOUR : BASALT GREY - RAL 7012
- COLOUR / SHADE KEY**
- GLASS - CLEAR (GREY TINT)
- GLASS - LOOK-A-LIKE SPANDREL PANEL

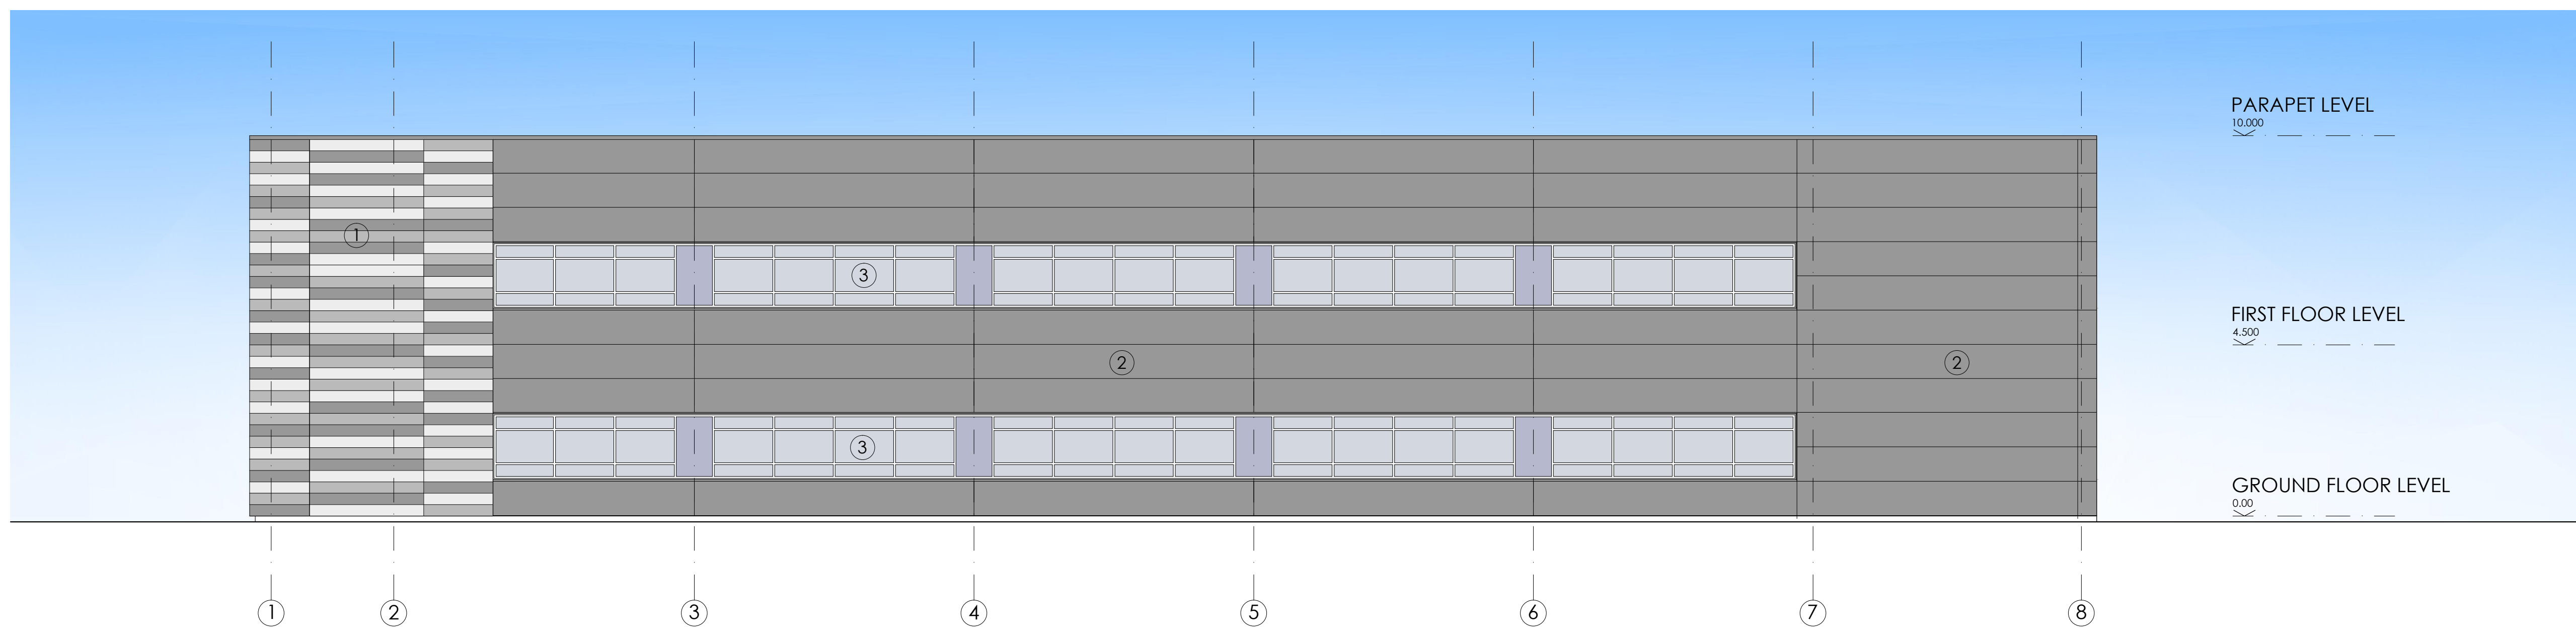

SOUTH ELEVATION
SCALE 1:100

- ⑤ **EXTERNAL SIGNAGE (TENANT)**
POSSIBLE SIGNAGE LOCATION (SIZE TBC)
CURRENTLY SHOWN: APPROX. 3M (WIDE) x 1.2M (HEIGHT)

PLANNING ISSUE

PL3	PLANNING ISSUE 3	LT	09.02.23	MD
PL2	PLANNING ISSUE 2	LT	28.07.22	MD
PL1	PLANNING ISSUE 1	LT	19.07.22	MD
REV.	AMENDMENT	DRAWN	DATE	AUTH'D

client : HILL STREET HOLDINGS
project : OXFORD TECHNOLOGY PARK

site : LANGFORD LANE
KIDLINGTON, OXFORDSHIRE

content : BUILDING 9A & 9B
PROPOSED ELEVATIONS 1

date : JULY 2022

scale : 1 : 100 @ A1

ALL DIMENSIONS TO BE CHECKED ON SITE

GARRETT | MCKEE
ARCHITECTS
RILEY HOUSE
RILEY ROAD
MARLOW
BUCKINGHAMSHIRE
T: 01628 907000
www.garrettmckee.co.uk

drg.no : 2760 - 14
revision : PL3

