



- IF THIS DRAWING HAS BEEN RECEIVED ELECTRONICALLY IT IS THE RECIPIENT'S RESPONSIBILITY TO PRINT THE DOCUMENT TO THE CORRECT SCALE.
- ALL DIMENSIONS ARE IN MILLIMETRES UNLESS STATED OTHERWISE. IT IS RECOMMENDED THAT INFORMATION IS NOT SCALED OFF THIS DRAWING.
- THIS DRAWING SHOULD BE READ IN CONJUNCTION WITH ALL OTHER RELEVANT DRAWINGS AND SPECIFICATIONS.

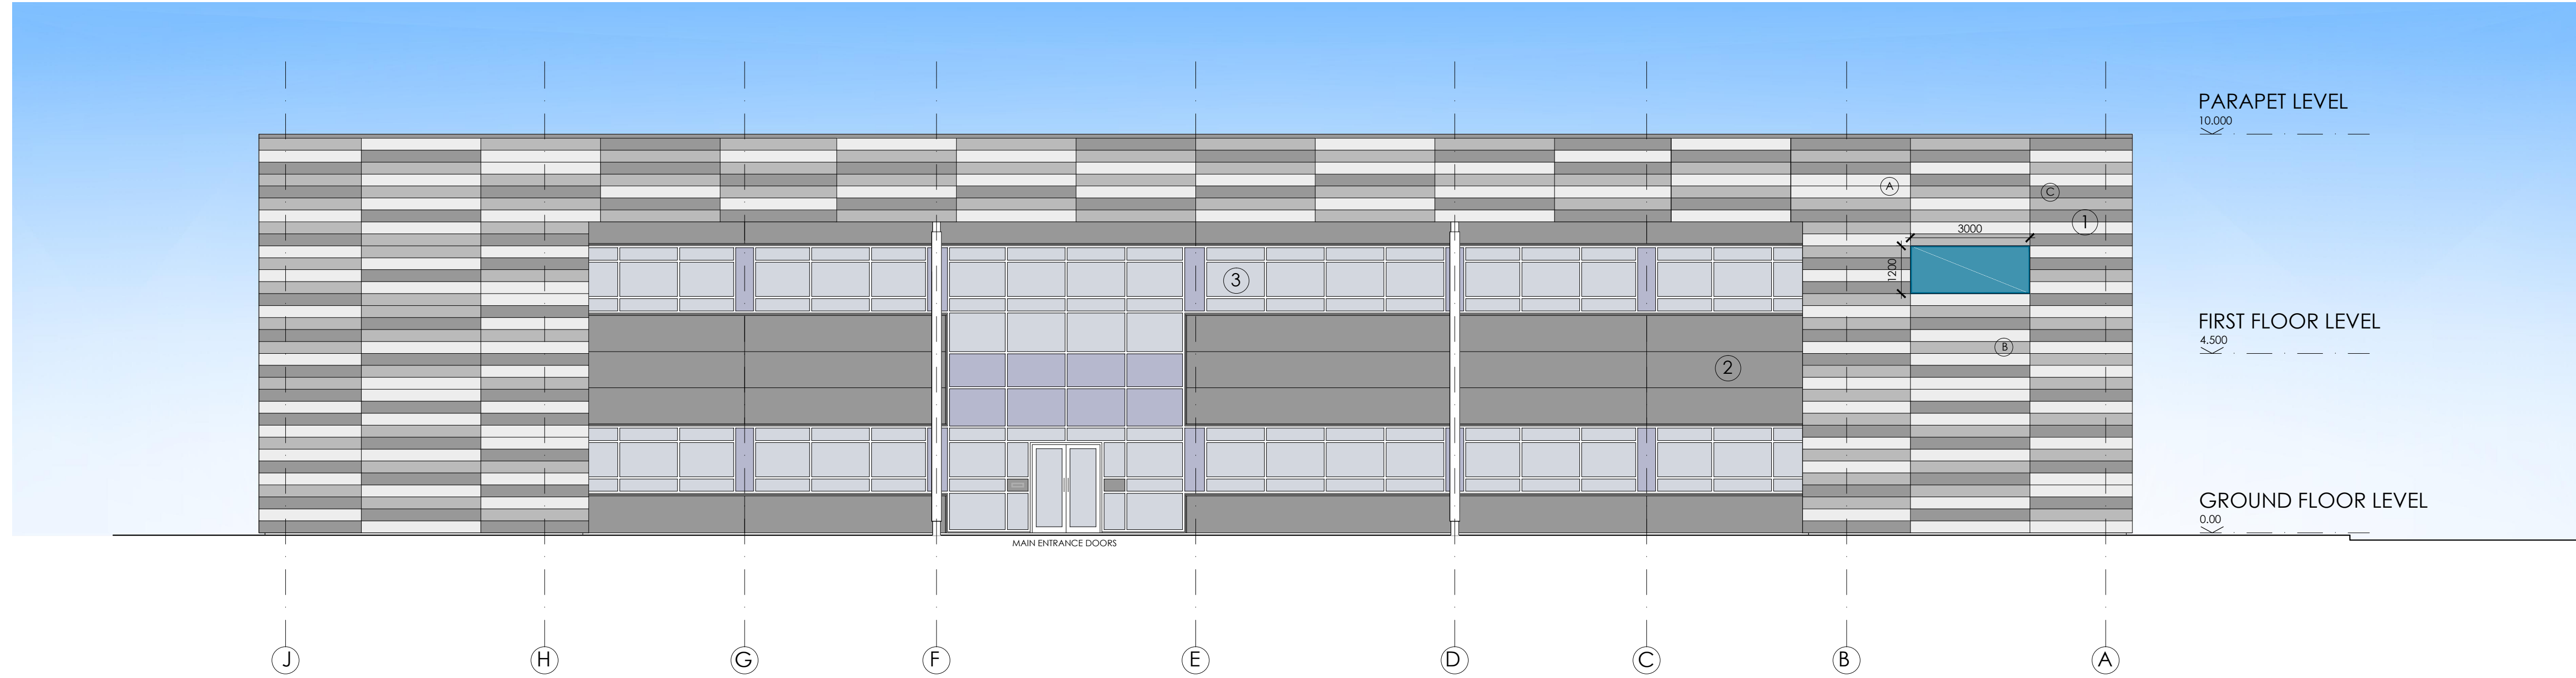

EAST ELEVATION
SCALE 1:100

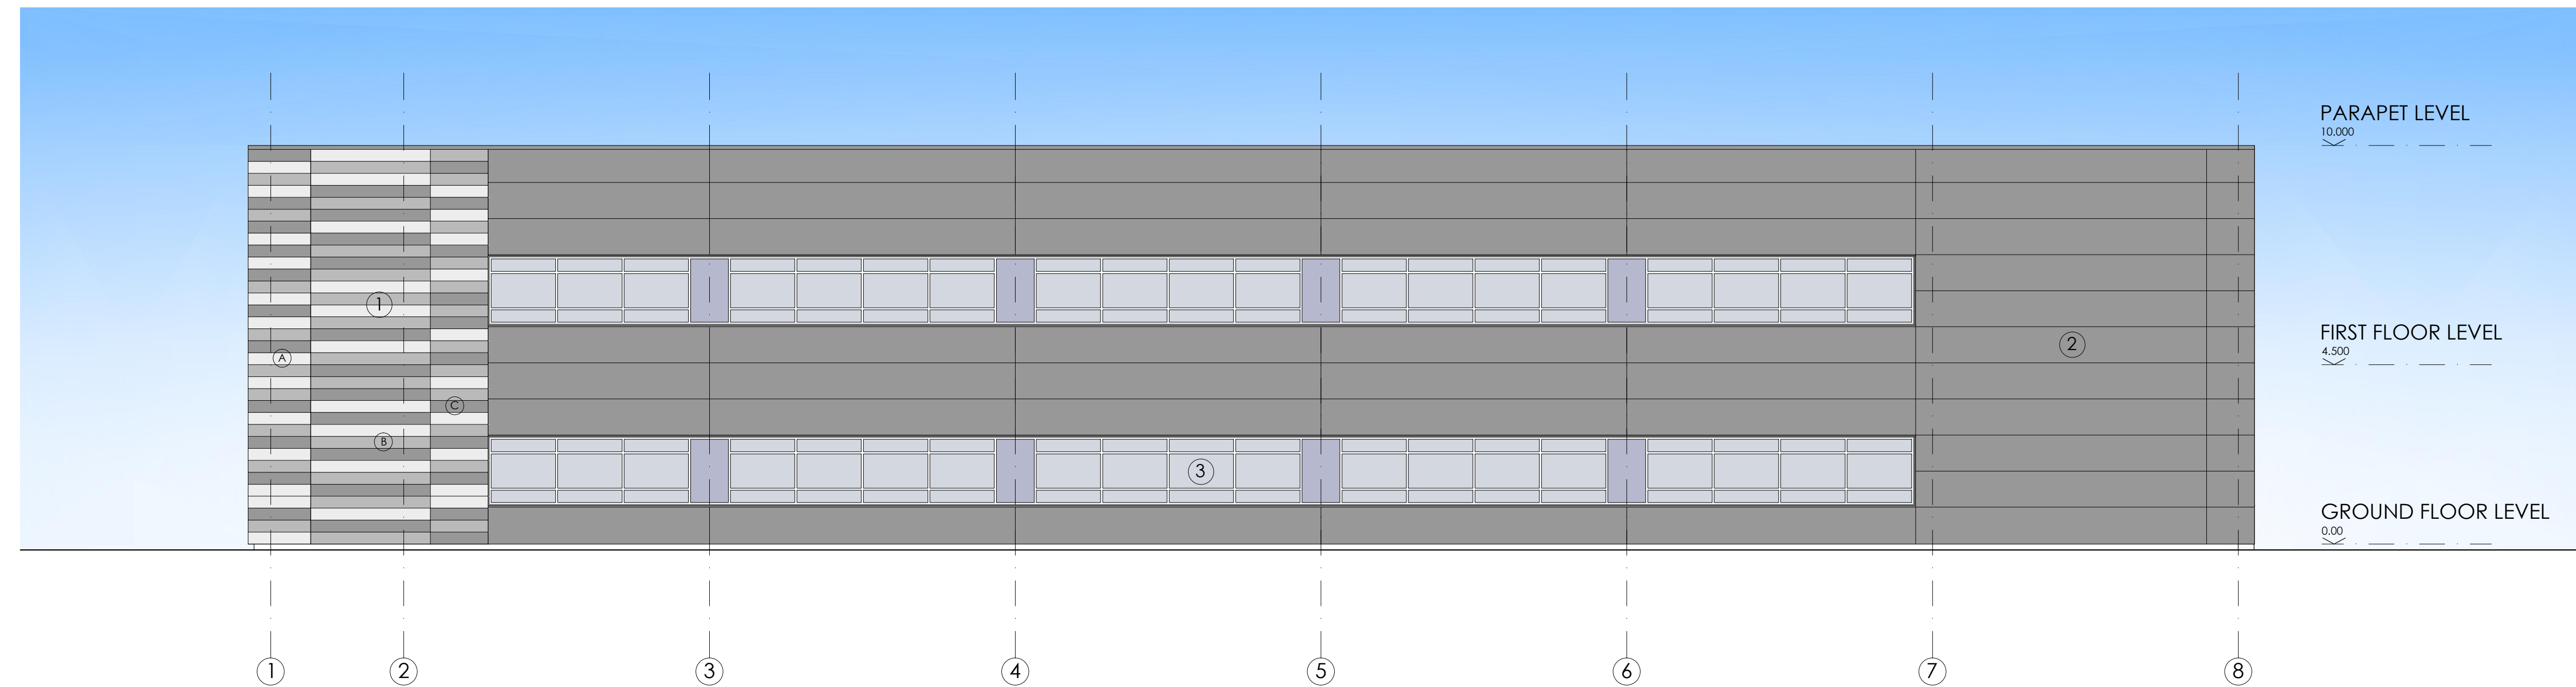

NORTH ELEVATION
SCALE 1:100

- ① **HORIZONTAL WALL PROFILE 1**
EQUITONE RAIN SCREEN CLADDING PANELS - ADHERED TO VERTICAL SUPPORT SYSTEM (IN LINE WITH CLADDING DESIGNER'S TECHNICAL DETAILS) WITH INSULATED KARRIER CLADDING PANELS SECURED BEHIND.
COLOUR : VARIES
U VALUE : TO BRUKL DOCUMENT

COLOUR / SHADE KEY

Ⓐ	COLOUR : LIGHT GREY REF : N161 PALE MIST
Ⓑ	COLOUR : MID GREY REF : N211 CLASSIC GREY
Ⓒ	COLOUR : DARK GREY REF : N251 ANTHRACITE

- ② **HORIZONTAL WALL PROFILE 2**
KINGSPAN QUADCORE EVOLUTION RECESS INSULATED COMPOSITE FLAT PANEL CLADDING SYSTEM
COLOUR : BASALT GREY - RAL 7012
U VALUE : TO BRUKL DOCUMENT

- ③ **CURTAIN WALLING / WINDOWS**
FULLY THERMALLY BROKEN, POLYESTER POWDER COATED ALUMINIUM WINDOW SYSTEM COMPLETE WITH FACTORY SEALED DOUBLE GLAZED UNITS. SPANDREL PANELS ARE TO BE PILKINGTON SPANDREL GLASS (OR SIMILAR) OPAQUE GLASS PANELS.
COLOUR : BASALT GREY - RAL 7012

COLOUR / SHADE KEY

	GLASS - CLEAR (GREY TINT)
	GLASS - LOOK-A-LIKE SPANDREL PANEL

- ⑤ **EXTERNAL SIGNAGE (TENANT)**
POSSIBLE SIGNAGE LOCATION (SIZE TBC)
CURRENTLY SHOWN: APPROX. 3M (WIDE) x 1.2M (HEIGHT)

PLANNING ISSUE

PL1	PLANNING ISSUE 1	27.01.23	MD
REV.	AMENDMENT	DATE	AUTHD
client:	HILL STREET HOLDINGS		
project:	OXFORD TECHNOLOGY PARK		

site :
LANGFORD LANE
KIDLINGTON, OXFORDSHIRE

content :
BUILDING 10
EAST & NORTH ELEVATIONS

date : DEC 2022

scale : 1 : 100 @ A1

ALL DIMENSIONS TO BE CHECKED ON SITE

GARRETT | MCKEE
ARCHITECTS
RILEY HOUSE
RILEY ROAD
MARLOW
BUCKINGHAMSHIRE
T: 01628 907000
www.garrettmckee.co.uk

drg.no : 2787 - 14 revision : PL1

