


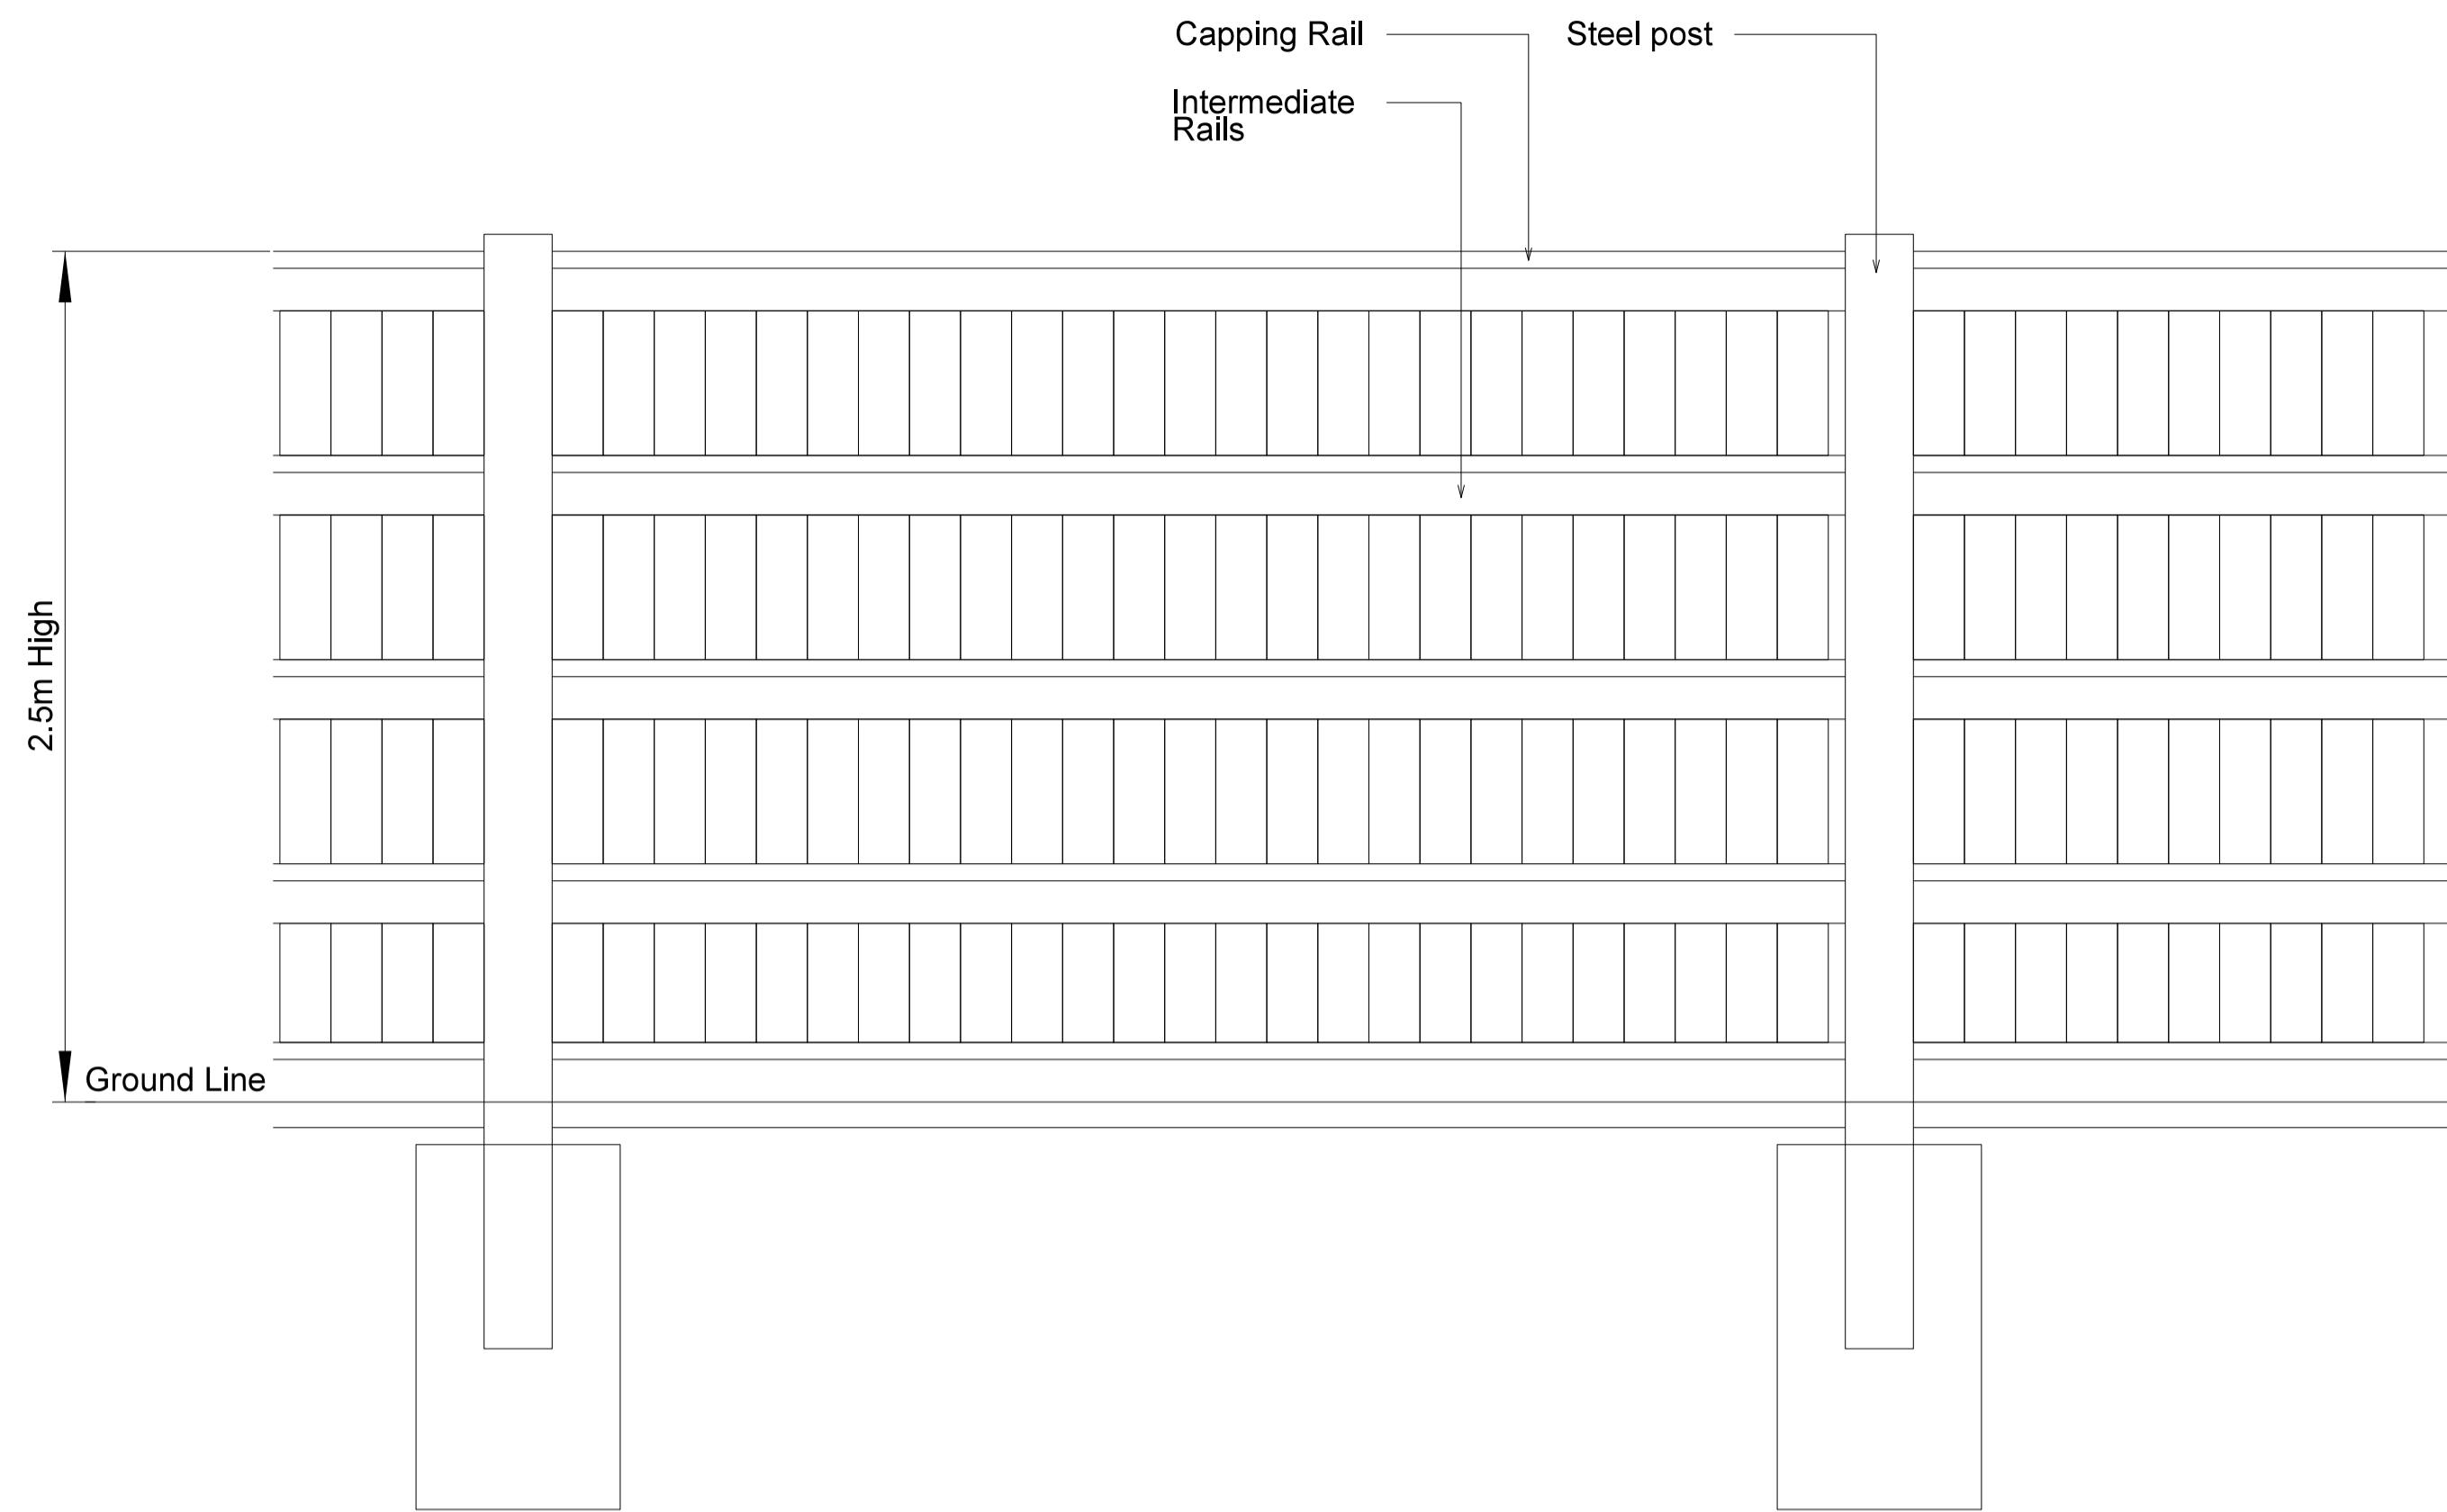


03 ACOUSTIC FENCING
029 typical rear elevation



04 ACOUSTIC FENCING
029 typical rear elevation



01 ACOUSTIC FENCING
029 typical front elevation

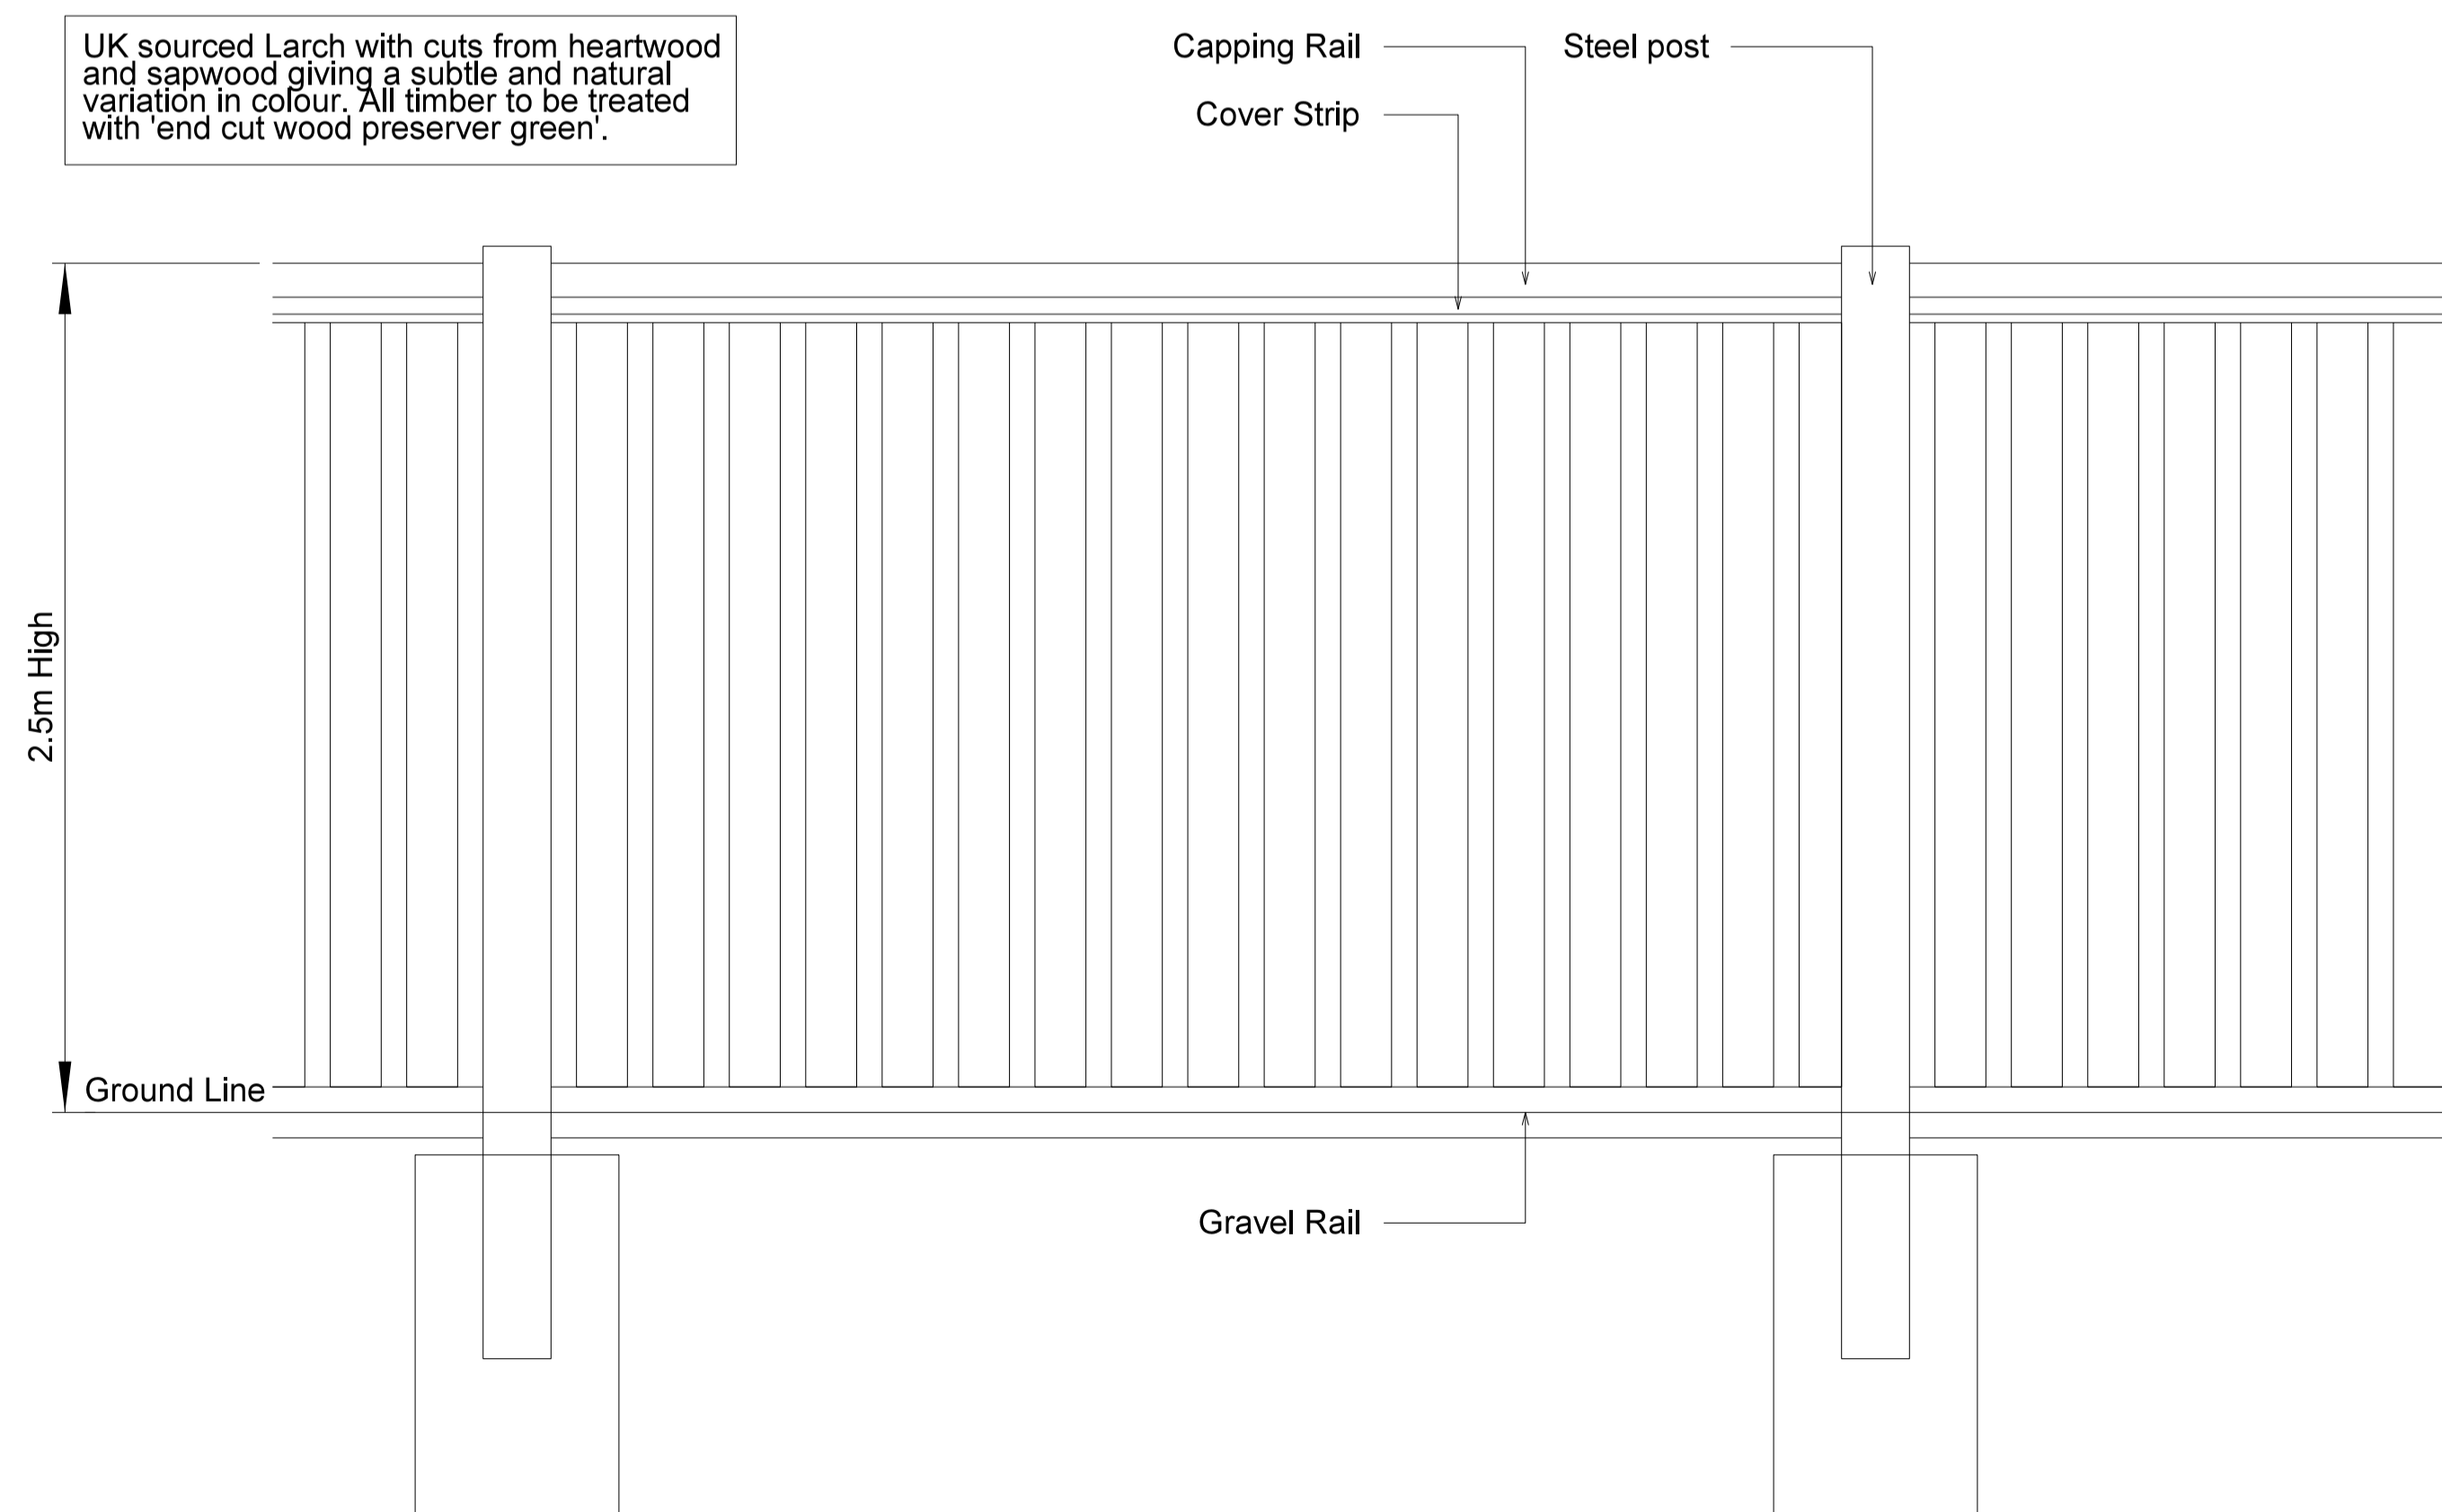

02 ACOUSTIC FENCING
029 typical front elevation

Rev	Description	Chk	Date
-----	-------------	-----	------

27 Greville Street
London EC1N 8SU

tel +44(0)20 7400 2120

enquiries@cornisharchitects.com
www.cornisharchitects.com

RIBA
Chartered Practice

cornisharchitects

Project Title:
PHASE 3 AXIS J9 BICESTER

Drawing Title:
ACOUSTIC FENCING DETAILS

Drawing Status:
TOWN PLANNING

Scale:
0 200 millimetres 1600

Drawn By: S M	Scale: 1:20 @ A1	Date: 27/03/2023	Chk'd By: S K
------------------	---------------------	---------------------	------------------

ALBION LAND

Drawing No.
20019 - TP - 029

Rev.
-